




FRONT ELEVATION @ 1/4" = 1'-0"

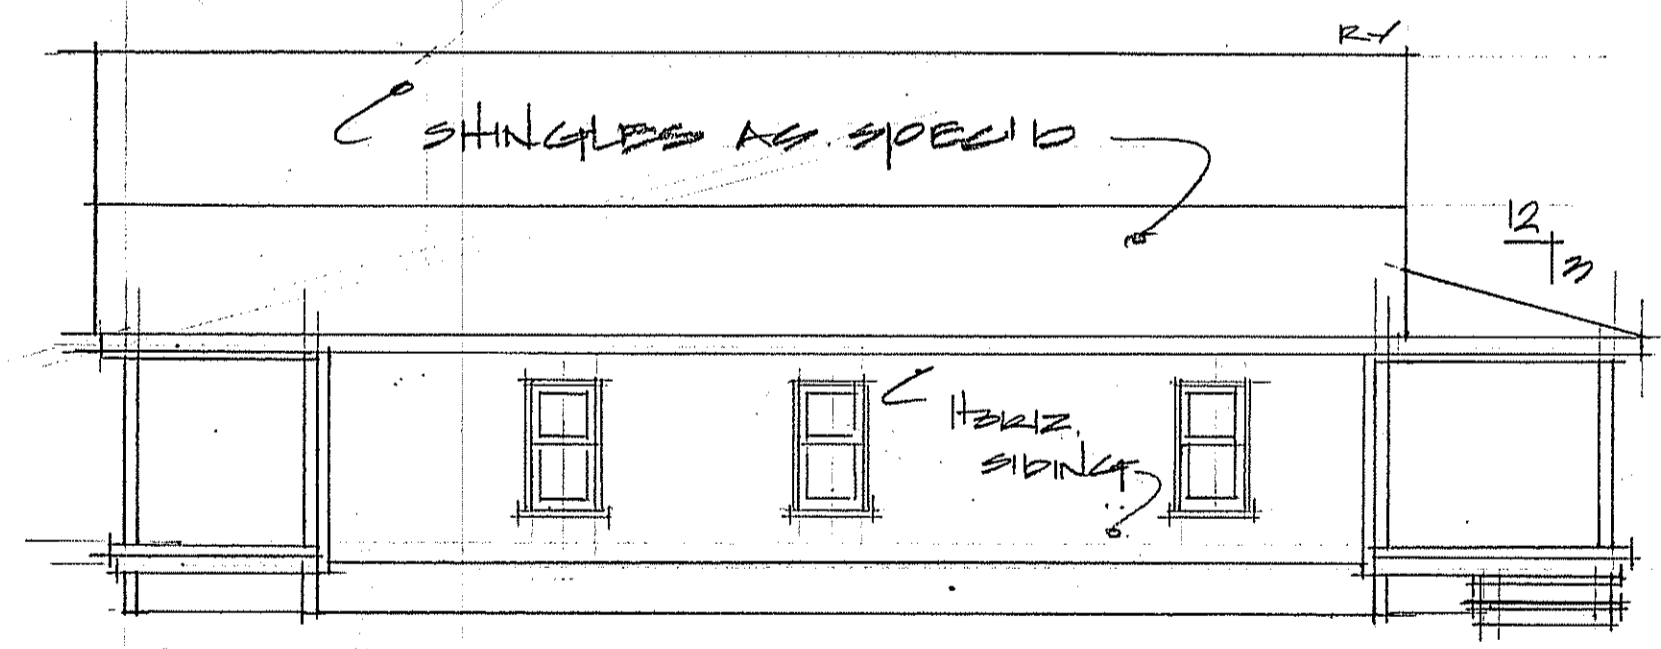


LEFT ELEVATION @ 1/8" = 1'-0"

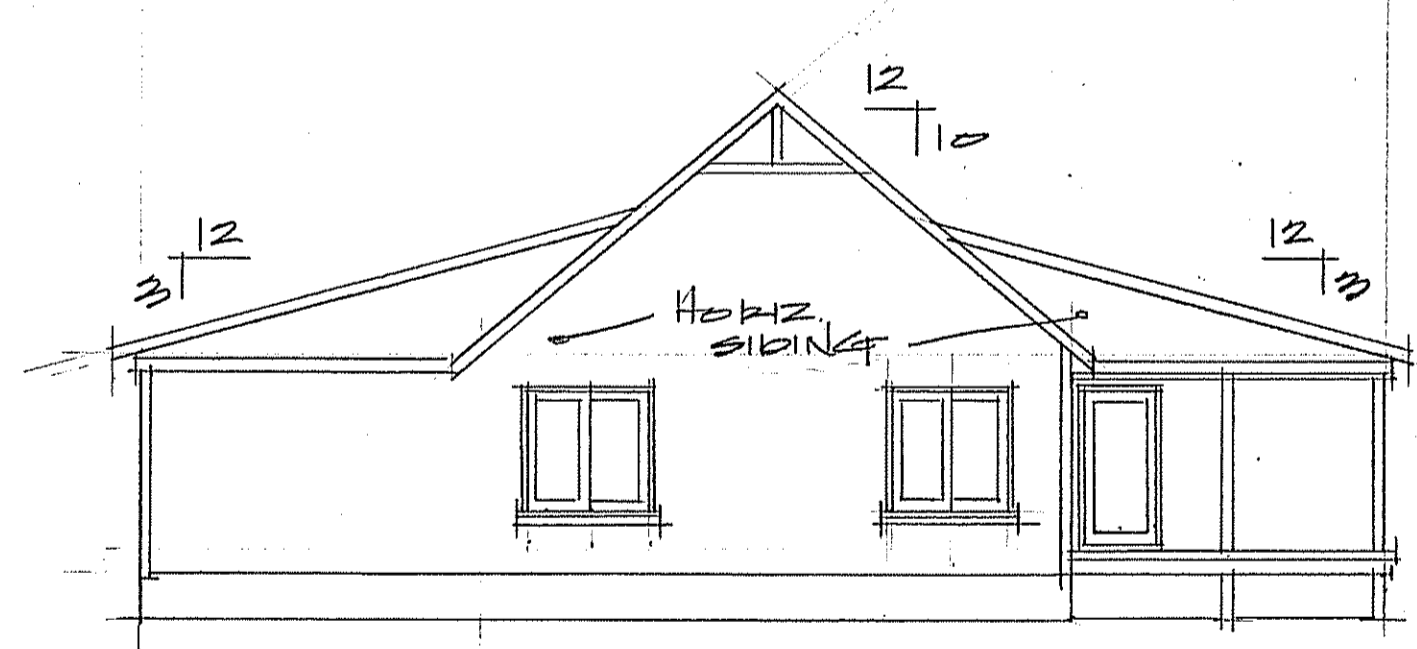

REAR ELEVATION @ 1/8" = 1'-0"

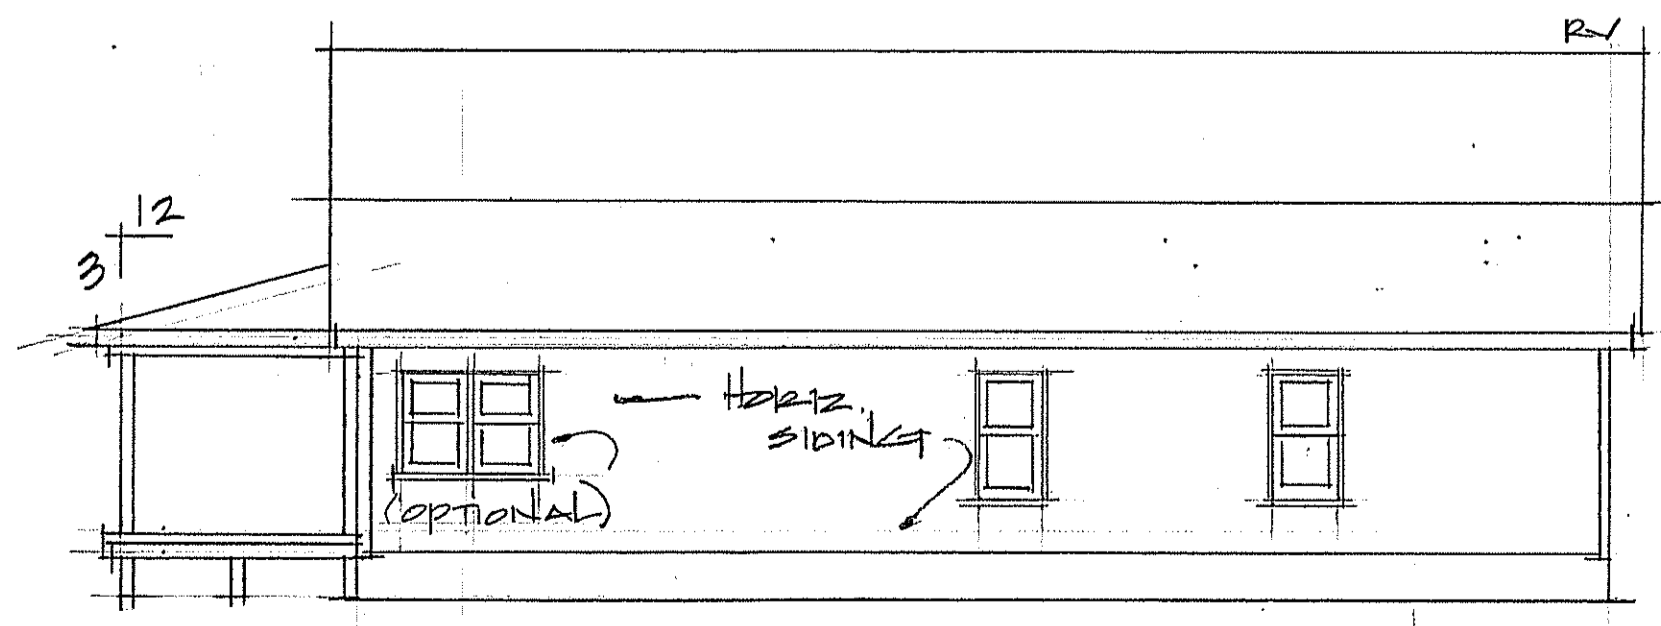


RIGHT ELEVATION @ 1/8" = 1'-0"

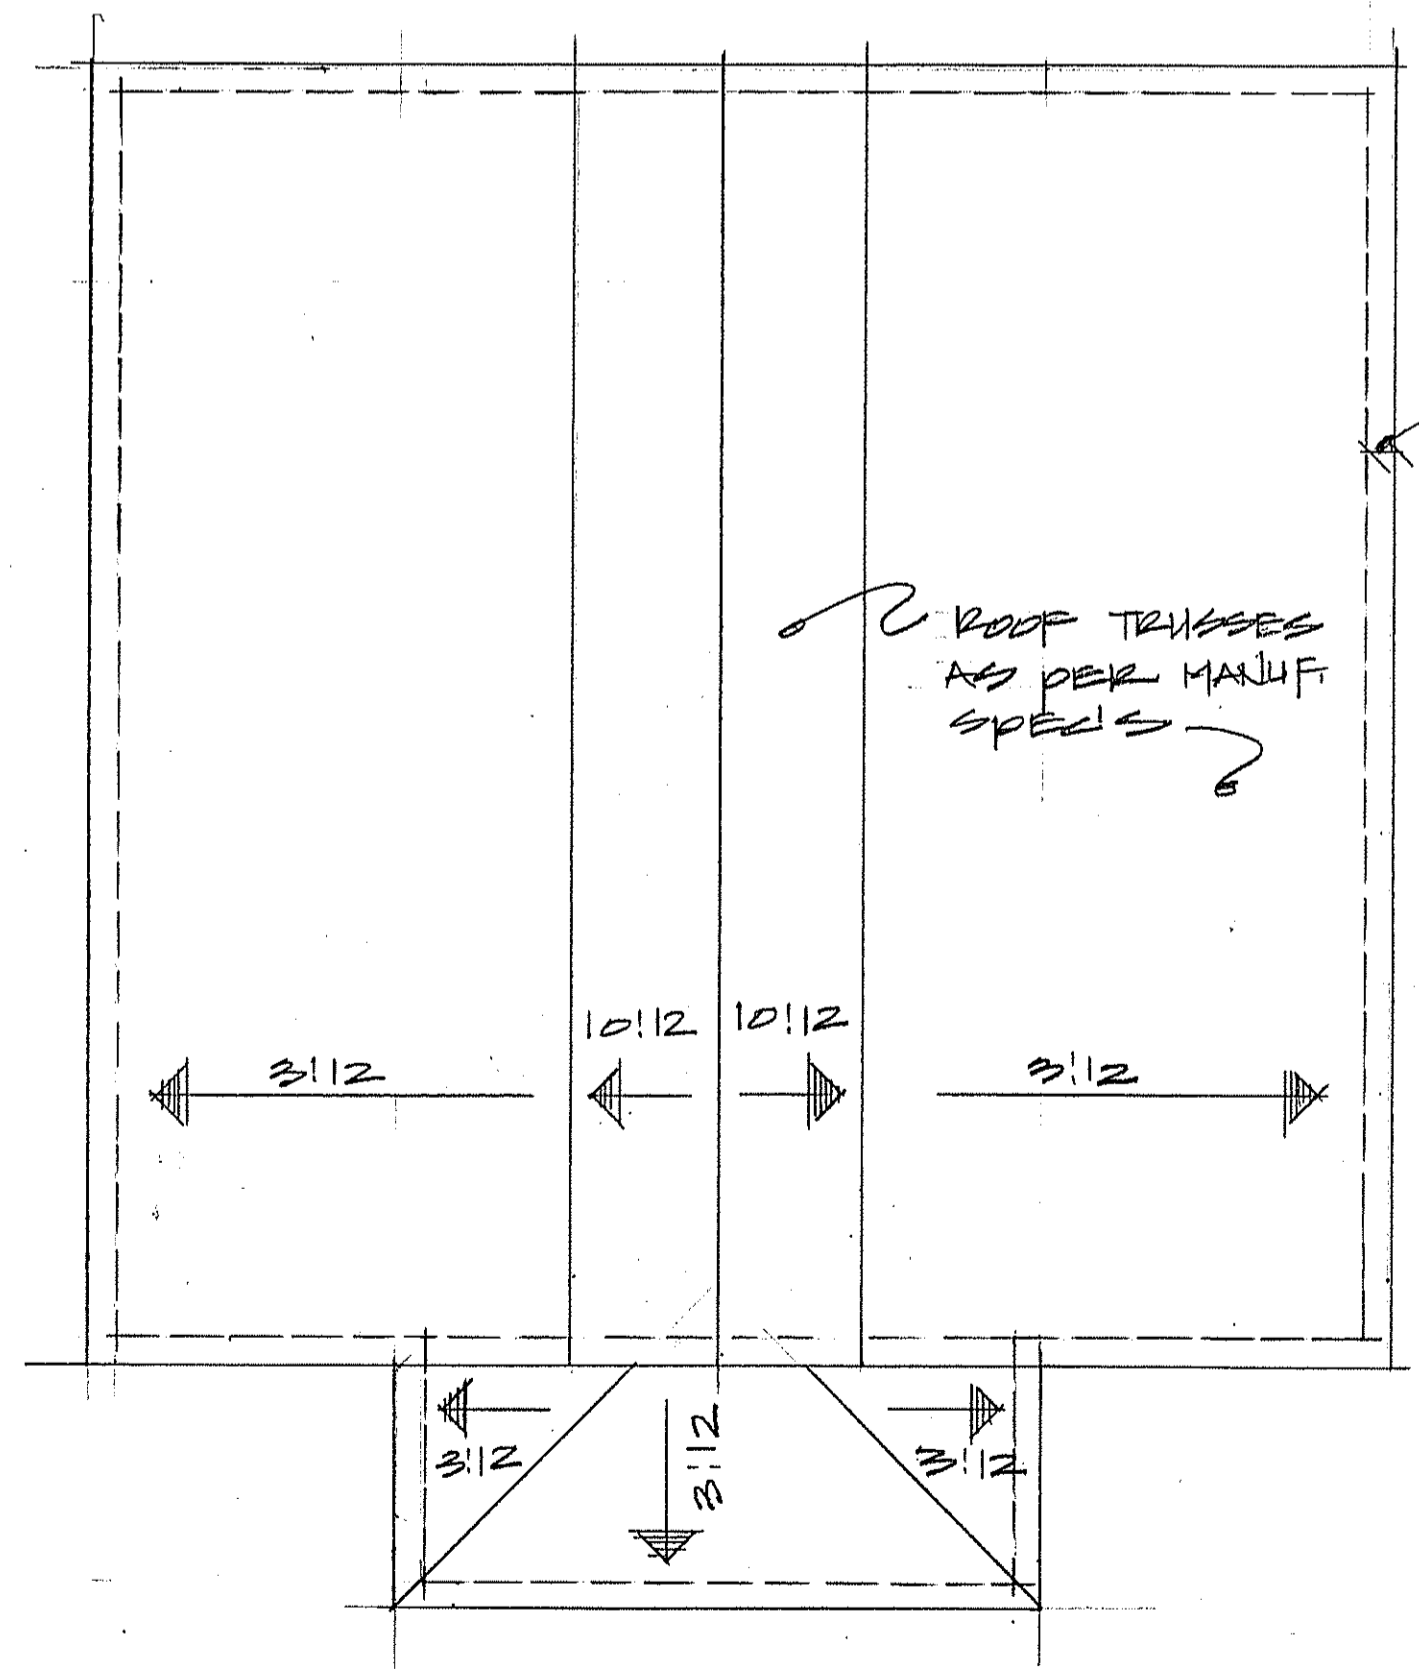

ROOF LAYOUT @ 1/8" = 1'-0"  
TRUSS DESIGN, LAYOUT, AND ENGINEERING TO BE PROVIDED BY THE TRUSS MANUF.

CIDER HOUSE STUDIO  
919.624.4770

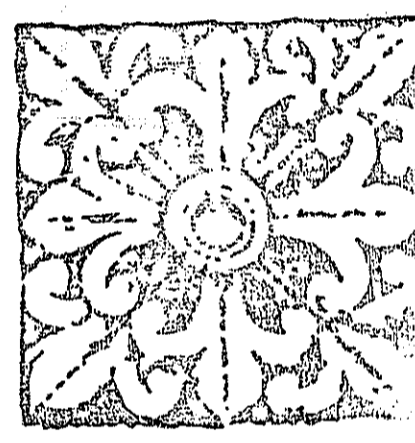

COMPTON RESIDENCE  
PLAN: 2001

