

HTE# \_\_\_\_\_

# Harnett County Department of Public Health

25857

PERMIT # SFD2008-0035

## Operation Permit

New Installation  Septic Tank  Nitrification Line  Repair  Expansion

PROPERTY LOCATION: 5125 McDONALD RD

Name: (owner) KEVIN B Compton SUBDIVISION \_\_\_\_\_ LOT # \_\_\_\_\_

System Installer: Shane McDonald Eastern Septic Registration # \_\_\_\_\_

Basement with plumbing:  Garage  Number of Bedrooms 4

Type of Water Supply:  Community  Public  Well Distance from well \_\_\_\_\_ feet


System Type: 2520 REDUCTION SYSTEM TYPE VI G Check Types V and VI Systems expire in 5 years.

(In accordance with Table V a)

Owner must contact Health Department 6 months prior to expiration for permit renewal.

QUR-4

This system has been installed in compliance with applicable North Carolina General Statutes, Rules for Sewage Treatment and Disposal, and all conditions of the Improvement Permit and Construction Authorization.

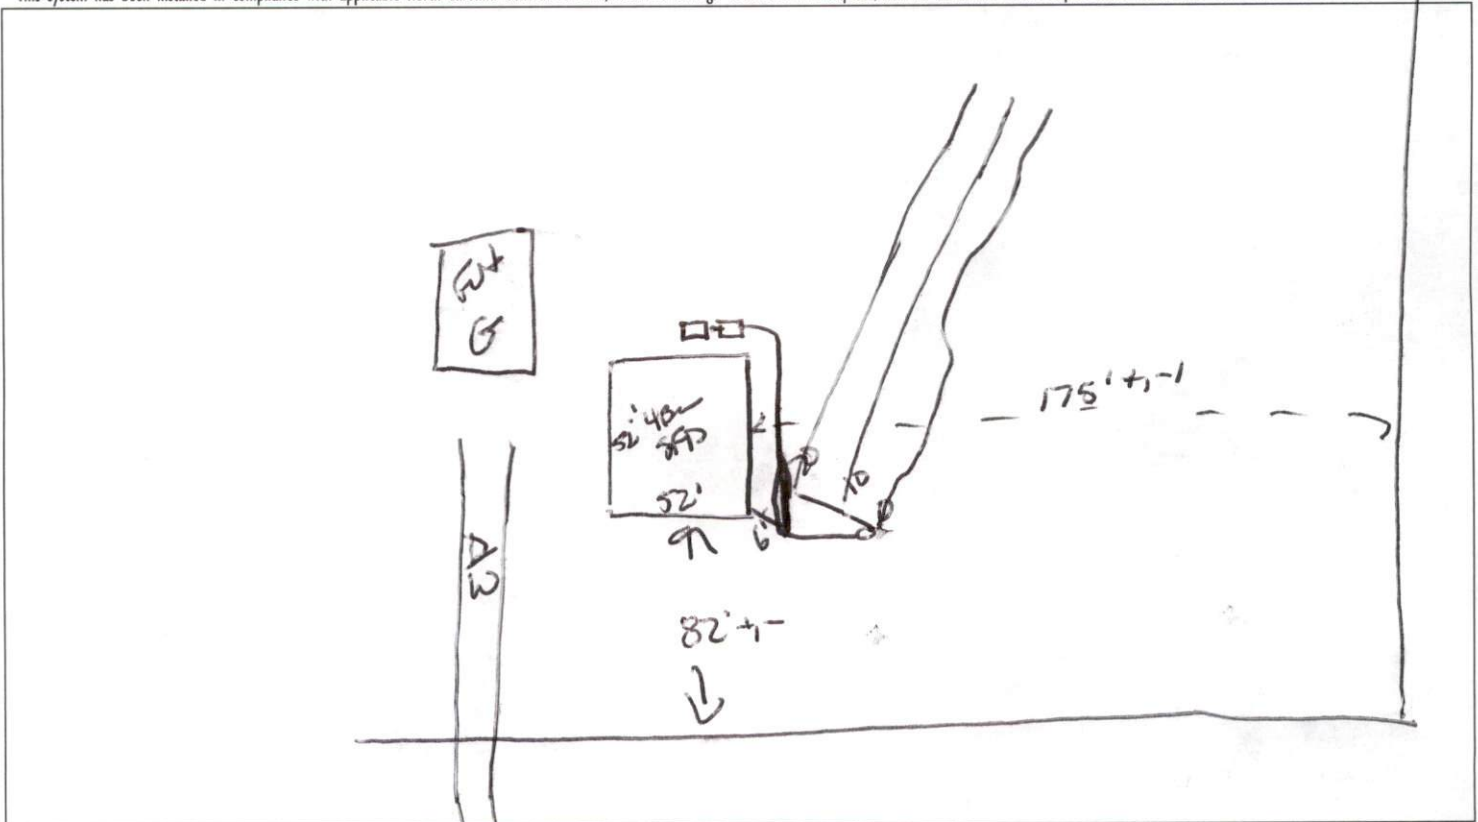

### PERMIT CONDITIONS:

I. Performance: System shall perform in accordance with Rule .1961.

II. Monitoring: As required by Rule .1961.

III. Maintenance: As required by Rule .1961. Other: OUT TO 5125 McDONALD RD

Subsurface system operator required? Yes  No

If yes, see attached sheet for additional operation conditions, maintenance and reporting.

IV. Operation: \_\_\_\_\_

V. Other: \_\_\_\_\_

D-Box  Pump  Alarm  H2O Line  PWR Line

Following are the specifications for the sewage disposal system on the above captioned property.

Type of system:  Conventional  Other 2520 REDUCTION Septic Tank: 1200 gallons Pump Tank: 200 gallons

Subsurface No. of exact length width of depth of  
Drainage Field ditches 3 of each ditch 133 feet ditches 3 feet ditches 16"-18" inches

French Drain Required: \_\_\_\_\_ Linear feet

Authorized State Agent James E. Markham

Date 3-8-21