

Harnett County Department of Public Health Improvement Permit

A building permit cannot be issued with only an Improvement Permit

ISSUED TO: Dan Ryan Builders - North Carolina, L PROPERTY LOCATION: 496 Village Bend Dr. (Rawls Ch. Rd. - SR
 SUBDIVISION Olde Mill Village LOT # 22

NEW REPAIR EXPANSION Site Improvements required prior to Construction Authorization Issuance: _____

Type of Structure: 40x60 sfd, 4 beds 3 baths

Proposed Wastewater System Type: 25% Reduction System

Projected Daily Flow: 480 GPD


Number of bedrooms: 4 Number of Occupants: 8 max

Basement Yes No

Pump Required: Yes No May be required based on final location and elevations of facilities

Type of Water Supply: Community Public Well Distance from well NA feet Permit valid for: Five years
 No expiration

Permit conditions: _____

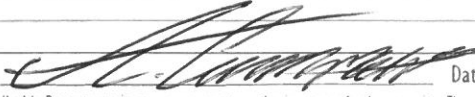Authorized State Agent:  Date: 09/24/2020 SEE ATTACHED SITE SKETCH

The issuance of this permit by the Health Department in no way guarantees the issuance of other permits. The permit holder is responsible for checking with appropriate governing bodies in meeting their requirements. This site is subject to revocation if the site plan, plat, or the intended use changes. The Improvement Permit shall not be affected by a change in ownership of the site. This permit is subject to compliance with the provisions of the Laws and Rules for Sewage Treatment and Disposal and to conditions of this permit.

Construction Authorization

(Required for Building Permit)

The construction and installation requirements of Rules .1950, .1952, .1954, .1955, .1956, .1957, .1958, and .1959 are incorporated by references into this permit and shall be met. Systems shall be installed in accordance with the attached system layout.

ISSUED TO: Dan Ryan Builders - North Carolina PROPERTY LOCATION: 496 Village Bend Dr. (Rawls Ch. Rd. - S
 SUBDIVISION Olde Mill Village LOT # 22

Facility Type: 40x60 sfd, 4 beds 3 baths New Expansion Repair

Basement? Yes No Basement Fixtures? Yes No

Type of Wastewater System** 25% Reduction System (Initial) Wastewater Flow: 480 GPD
 (See note below, if applicable 25% Reduction System (Repair) | **Installation Requirements/Conditions** | Number of trenches 3 | |
Septic Tank Size 1000 gallons	Exact length of each trench 135 feet	Trench Spacing: 9 Feet on Center
Pump Tank Size _____ gallons	Trenches shall be installed on contour at a	Soil Cover: 12 inches
	Maximum Trench Depth of: 24 inches	(Maximum soil cover shall not exceed
	(Trench bottoms shall be level to +/-1/4"	36" above the trench bottom)
	in all directions)	
Pump Requirements: _____ ft. TDH vs. _____ GPM		Aggregate Depth: NA inches below pipe
		NA inches above pipe
Conditions: Gravity to D-Box Equal Dist.; Proposal by Adams Soil Consulting		NA inches total

WATER LINES (INCLUDING IRRIGATION) MUST BE 10FT. FROM ANY PART OF SEPTIC SYSTEM OR REPAIR AREA.
NO UTILITIES ALLOWED IN INITIAL OR REPAIR DRAIN FIELD AREA.

**If applicable: I understand the system type specified is different from the type specified on the application. I accept the specifications of this permit.

Owner/Legal Representative Signature: _____ Date: _____

This Construction Authorization is subject to revocation if the site plan, plat, or the intended use changes. The Construction Authorization shall not be transferred when there is a change in ownership of the site. This Construction Authorization is subject to compliance with the provisions of the Laws and Rules for Sewage Treatment and Disposal and to the conditions of this permit. SEE ATTACHED SITE SKETCH

Authorized State Agent:  Date: 09/24/2020
ANDREW CURRAN Construction Authorization Expiration Date: 09/24/2025

Application # SFD2008-0077


Harnett County Department of Public Health Site Sketch

Property Location: 496 Village Bend Dr (Rawls Ch. Rd. - SR 1415)

Issued To: Dan Ryan Builders - North Carolina, LLC Subdivision Olde Mill Village Lot # 22

Authorized State Agent: *[Signature]* Date: 09/23/2020

ANDREW CORRIE

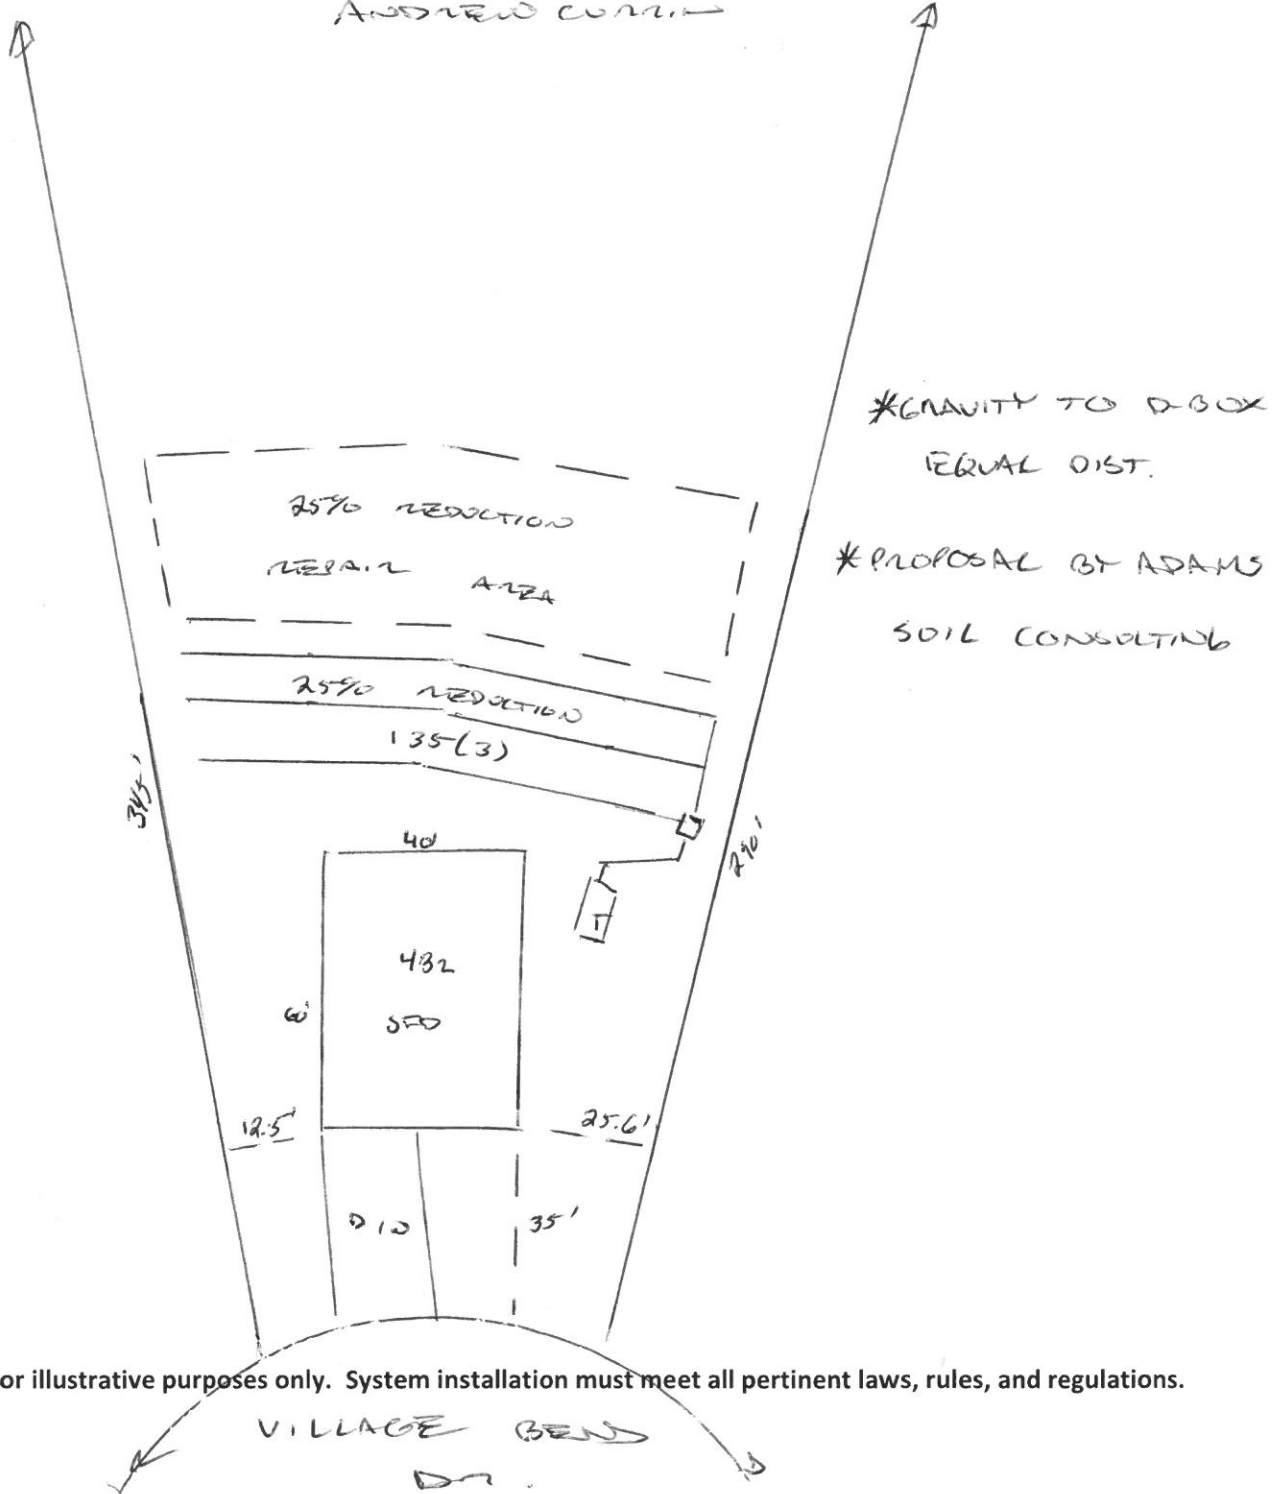


This drawing is for illustrative purposes only. System installation must meet all pertinent laws, rules, and regulations.

Olde Mill Village 4-Bedroom Septic Proposal Lot #22

System: Gravity to D-Box
 Lines: 2-4 (405')
 0.3 LTAR
 24" Trench Bottom
 Accepted Status System
 Repair: Gravity to D-Box
 Lines: 1, 5-6 (400')
 0.4 LTAR
 18" Trench Bottom
 Accepted Status System

If plumbing is not sufficient
 a pump and tank may be
 required to septic drain field.

*Preliminary Design
 Not a Permit

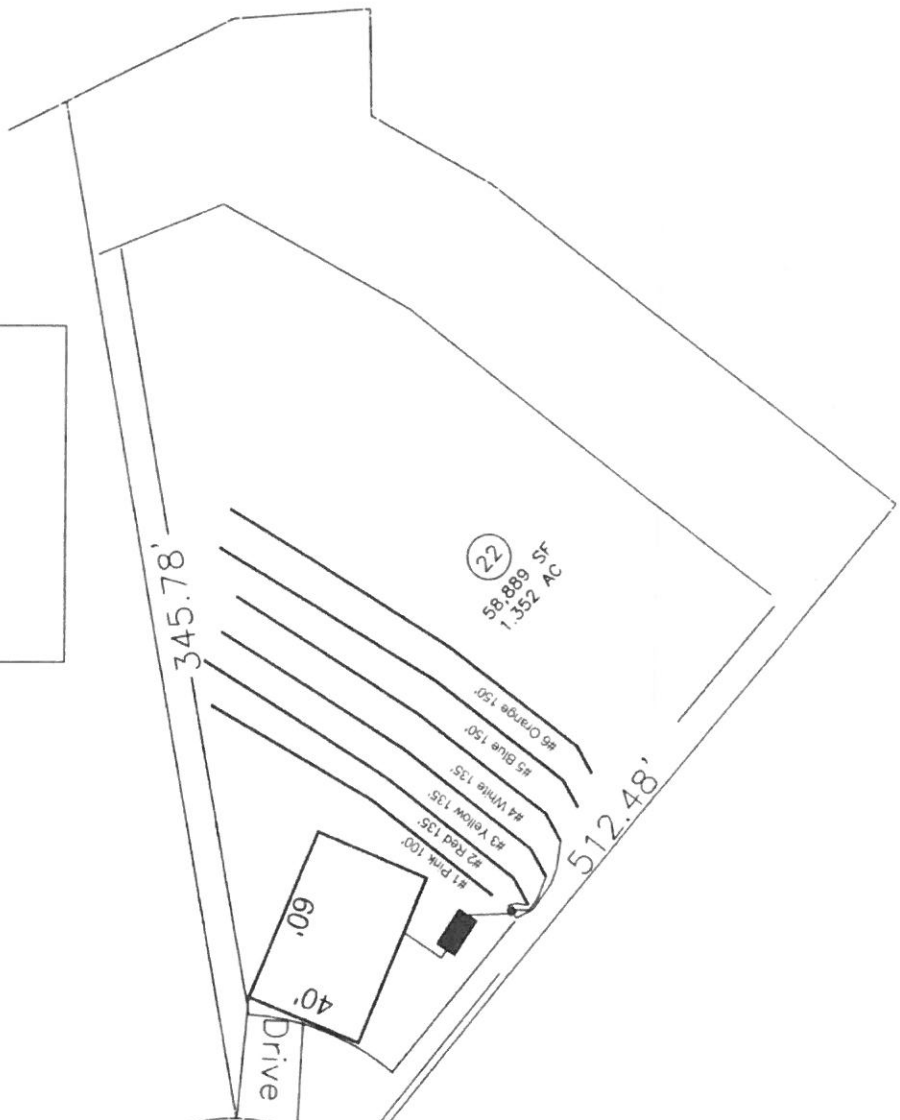

GRAPHIC SCALE

1" = 60'



Adams
 Soil Consulting
 919-414-6761
 Job #699