


Olde Mill Village 3-Bedroom Septic Proposal Lot #25

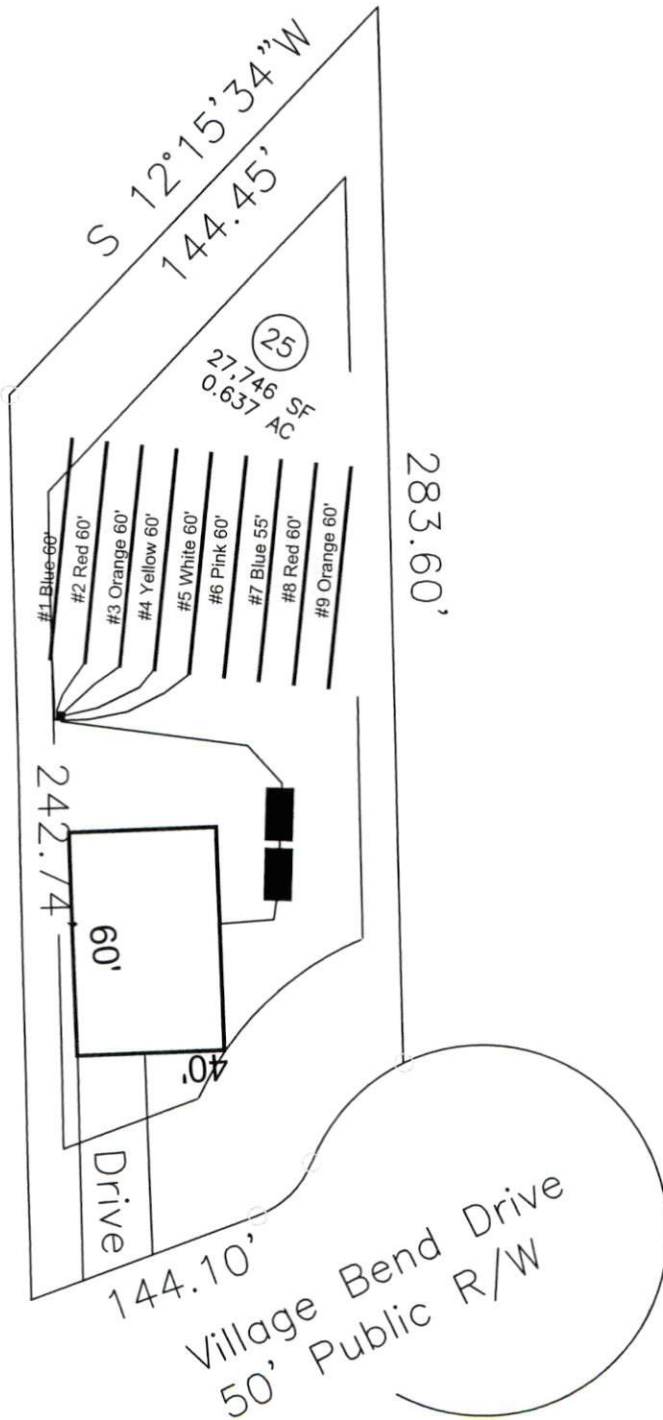

*Preliminary Design
Not a Permit

System: Pump to D-Box
 Lines: 1-5 (300')
 0.3 LTAR
 24" Trench Bottom
 Accepted Status System
 Repair: Pressure Manifold
 Lines: 6-9 (240')
 0.3 LTAR
 24" Trench Bottom
 50% Reduction System

GRAPHIC SCALE
1" = 50'



Adams
Soil Consulting
919-414-6761
Job #699