

Harnett County Department of Public Health

PERMIT # SFD2008-0082

Operation Permit

21415

New Installation Septic Tank Nitrification Line Repair Expansion

PROPERTY LOCATION: 455 VILLAGE BRND DR. (RADIUS CA. 10.)

Name: (owner) DAN KEAN BLDS SUBDIVISION 0452 MILL VILLAGE LOT # 26

System Installer: C+M PLUMBING

Basement with plumbing: Garage Number of Bedrooms 3


Type of Water Supply: Community Public Well Distance from well NA feet

System Type: 250 REDUCTION SYSTEM III B Types V and VI Systems expire in 5 years.

(In accordance with Table V a)

Owner must contact Health Department 6 months prior to expiration for permit renewal.

This system has been installed in compliance with applicable North Carolina General Statutes, Rules for Sewage Treatment and Disposal, and all conditions of the Improvement Permit and Construction Authorization.

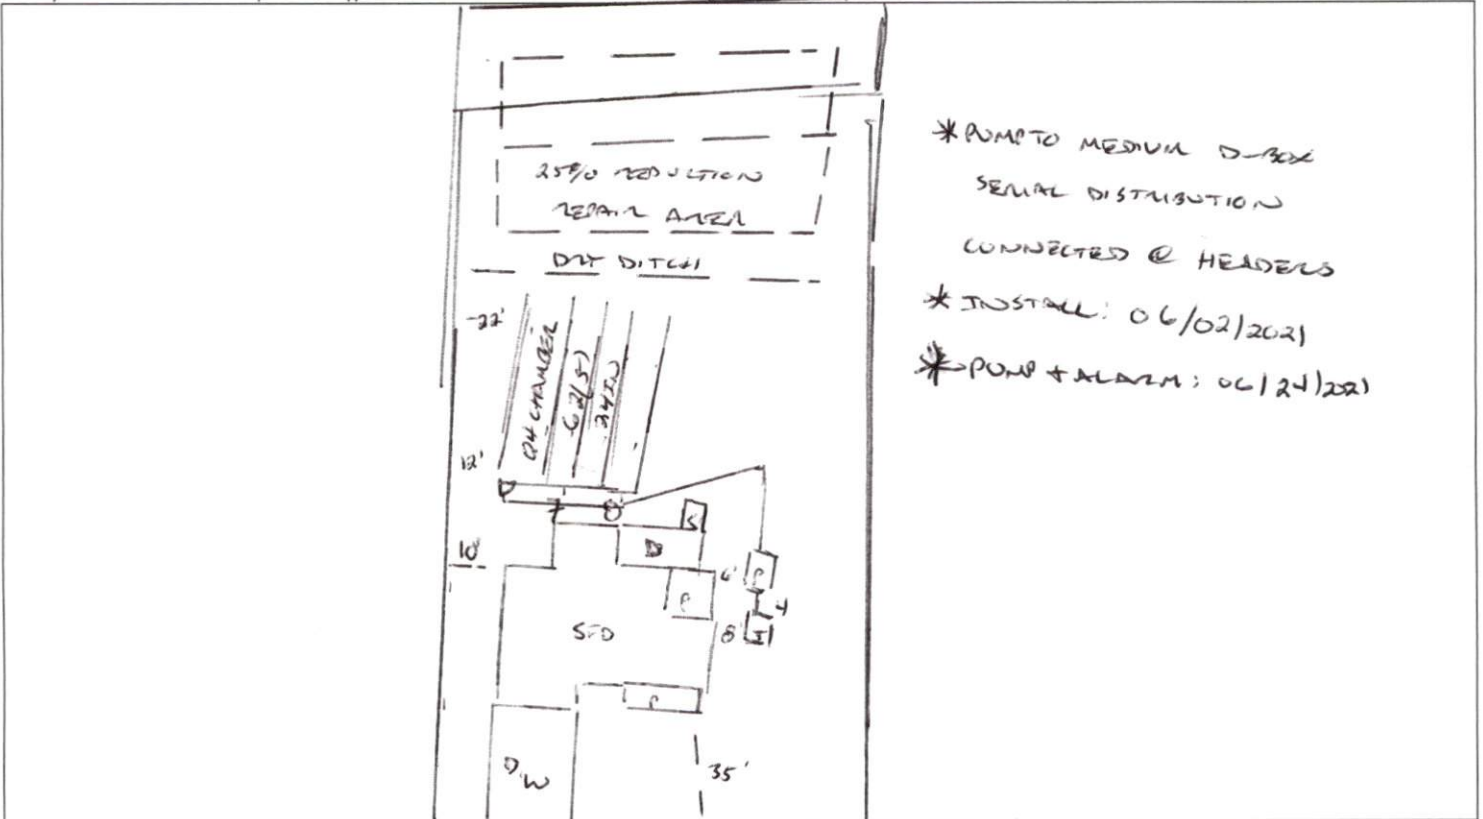

PERMIT CONDITIONS:

- I. Performance: System shall perform in accordance with Rule .1961.
- II. Monitoring: As required by Rule .1961.
- III. Maintenance: As required by Rule .1961. Other: _____
Subsurface system operator required? Yes No
If yes, see attached sheet for additional operation conditions, maintenance and reporting.
- IV. Operation: _____
- V. Other: _____

D-Box Pump Alarm H2O Line PWR Line

Following are the specifications for the sewage disposal system on the above captioned property.

Type of system: Conventional Other Q4 CHAMBER III B Septic Tank: 1000 gallons Pump Tank: 1000 gallons
Subsurface No. of 5 exact length width of depth of
Drainage Field ditches of each ditch 62 feet ditches 3 feet ditches 24 inches
French Drain Required: _____ Linear feet

Authorized State Agent [Signature] Date 06/24/2021