

Harnett County Department of Public Health

Improvement Permit

A building permit cannot be issued with only an Improvement Permit

ISSUED TO: David Lendon Jackson Jr. PROPERTY LOCATION: 861 Mann Road (SR 1853)
 SUBDIVISION _____ LOT # Par B
 NEW ☒ REPAIR ☐ EXPANSION ☐
 Type of Structure: 70x50 (4bed/3ba) SFD Site Improvements required prior to Construction Authorization Issuance: _____
 Proposed Wastewater System Type: 25% Reduction System
 Projected Daily Flow: 480 GPD
 Number of bedrooms: 4 Number of Occupants: 8 max
 Basement ☐ Yes ☒ No
 Pump Required: ☐ Yes ☒ No ☐ May be required based on final location and elevations of facilities
 Type of Water Supply: ☐ Community ☒ Public ☐ Well Distance from well 50+ feet Permit valid for: ☒ Five years
 Permit conditions: _____ ☐ No expiration

Authorized State Agent: [Signature] Date: 10/29/2020 SEE ATTACHED SITE SKETCH
 The issuance of this permit by the Health Department in no way guarantees the issuance of other permits. The permit holder is responsible for checking with appropriate governing bodies in meeting their requirements. This site is subject to revocation if the site plan, plat, or the intended use changes. The Improvement Permit shall not be affected by a change in ownership of the site. This permit is subject to compliance with the provisions of the Laws and Rules for Sewage Treatment and Disposal and to conditions of this permit.

Construction Authorization

(Required for Building Permit)

The construction and installation requirements of Rules .1950, .1952, .1954, .1955, .1956, .1957, .1958, and .1959 are incorporated by references into this permit and shall be met. Systems shall be installed in accordance with the attached system layout.

ISSUED TO: David Lendon Jackson Jr. PROPERTY LOCATION: 861 Mann Road (SR 1853)
 SUBDIVISION _____ LOT # Par B
 Facility Type: 70x50 (4bed/3ba) SFD ☒ New ☐ Expansion ☐ Repair
 Basement? ☐ Yes ☐ No Basement Fixtures? ☐ Yes ☐ No
 Type of Wastewater System** 25% Reduction System (Initial) Wastewater Flow: 480 GPD
 (See note below, if applicable ☐)
25% Reduction System (Repair)
 Installation Requirements/Conditions
 Septic Tank Size 1250 gallons Exact length of each trench 75 feet Trench Spacing: 9 Feet on Center
 Pump Tank Size _____ gallons Trenches shall be installed on contour at a Soil Cover: 8 inches
 Maximum Trench Depth of: 20 inches (Maximum soil cover shall not exceed
 (Trench bottoms shall be level to $\pm 1/4"$ 36" above the trench bottom)
 in all directions)
 Pump Requirements: _____ ft. TDH vs. _____ GPM Aggregate Depth: NA inches below pipe
 Conditions: Gravity to D-Box Equal Distribution NA inches above pipe
NA inches total

WATER LINES (INCLUDING IRRIGATION) MUST BE 10FT. FROM ANY PART OF SEPTIC SYSTEM OR REPAIR AREA.
 NO UTILITIES ALLOWED IN INITIAL OR REPAIR DRAIN FIELD AREA.

**If applicable: I understand the system type specified is different from the type specified on the application. I accept the specifications of this permit.

Owner/Legal Representative Signature: _____ Date: _____

This Construction Authorization is subject to revocation if the site plan, plat, or the intended use changes. The Construction Authorization shall not be transferred when there is a change in ownership of the site. This Construction Authorization is subject to compliance with the provisions of the Laws and Rules for Sewage Treatment and Disposal and to the conditions of this permit. SEE ATTACHED SITE SKETCH

Authorized State Agent: [Signature] Date: 10/29/2020
Andrew Loran Construction Authorization Expiration Date: 10/29/2025

Harnett County Department of Public Health Site Sketch

Property Location: 861 Mann Road (SR 1853)


Issued To: David Lendon Jackson Jr.

Subdivision

Lot # PAR B

Authorized State Agent:

Date: 10/29/2020

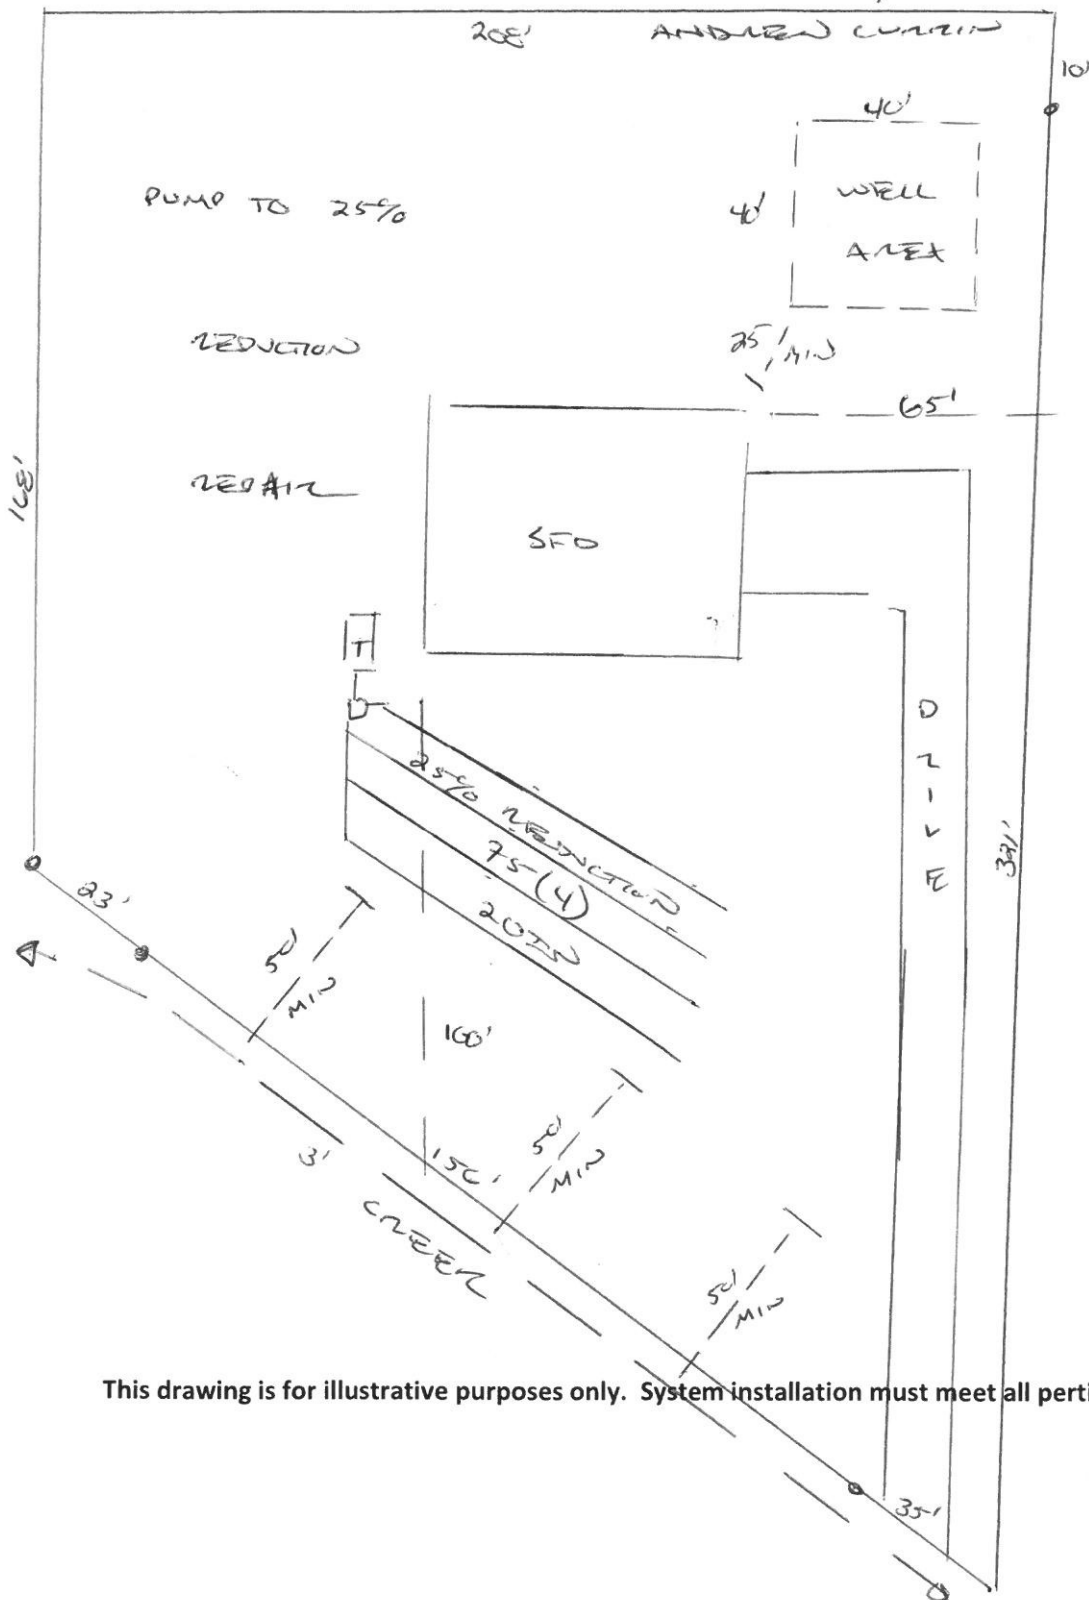

This drawing is for illustrative purposes only. System installation must meet all pertinent laws, rules, and regulations.