


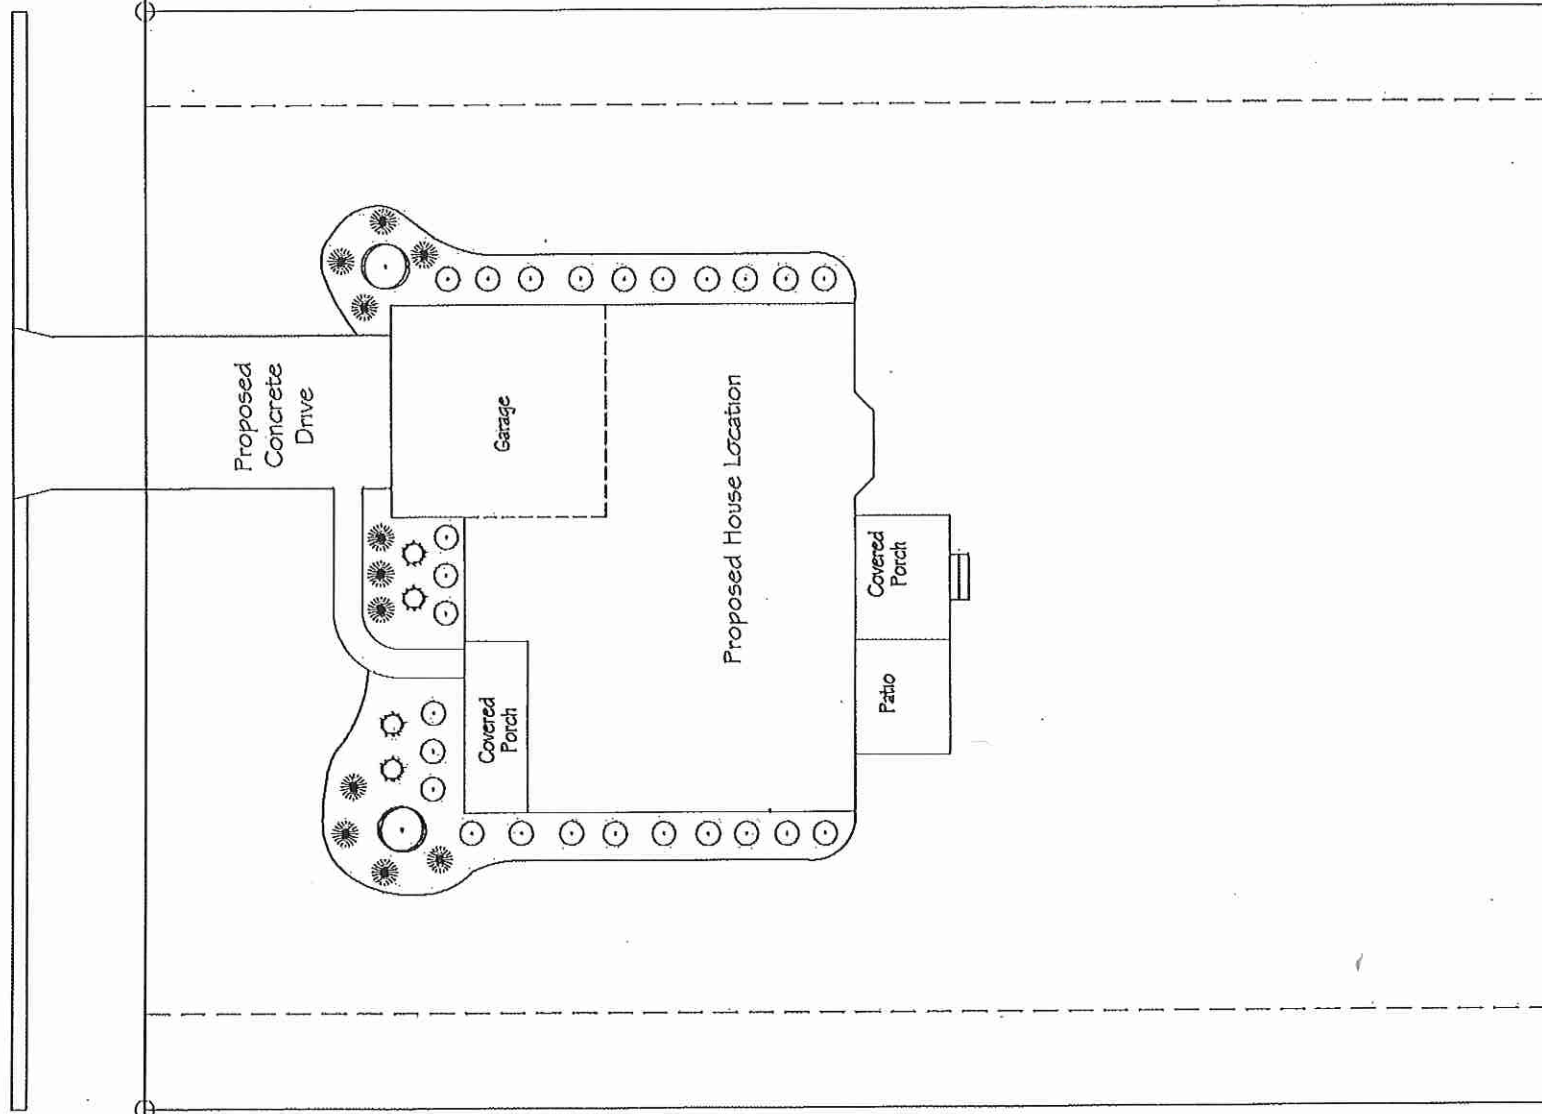

PLANT SCHEDULE			
KEY	QTY.	COMMON NAME	
⊙	2	HOLLY or CHINESE VIBSNUM	15 FT
⊙	23	NEEDLEPLANT or LIGUSTRUM or PRIVET	5 GAL.
⊙		RUBY	3 GAL.
⊙		HELLERJ	3 GAL.
⊙		YUPON	3 GAL.
⊙		JUNIPERS	3 GAL.
⊙		LIRIPE	3 GAL.

ACA1109



LEGEND:

- Existing 1/2" Rebar
- ⊙ Set 1/2" Rebar
- Concrete Monument
- ⊗ Traverse Point
- ⊗ Water Valve
- ⊙ Sewer Manhole
- ⊙ Light Post
- ⊙ Hydrant

PREMIER PLUS

NOTE:
1. Yard to have Centipede sod.

H&H HOMES
PREMIER PLUS

DATE: MAY 30, 2014
 REV:
 SCALE: 1"=10'
 DRAWN BY: GV
 ENGINEERED BY:
 REVIEWED BY:

LANDSCAPE PLAN

EXECUTIVE

L1