

Harnett County Department of Public Health

PERMIT # SFD2010-0059

Operation Permit

821573

New Installation Septic Tank Nitrification Line Repair Expansion

PROPERTY LOCATION: 70 HAZELWOOD LN. (NEILLS CRK RD.)

Name: (owner) SIGNATURE HOME BLDGS SUBDIVISION SOUTH CREEK LOT # 70

System Installer: YELLOW DOG GARDING

Basement with plumbing: Garage Number of Bedrooms 3


Type of Water Supply: Community Public Well Distance from well NA feet

System Type: 25% REDUCTION SYS. IIIg Types V and VI Systems expire in 5 years.

(In accordance with Table V a)

Owner must contact Health Department 6 months prior to expiration for permit renewal.

This system has been installed in compliance with applicable North Carolina General Statutes, Rules for Sewage Treatment and Disposal, and all conditions of the Improvement Permit and Construction Authorization.

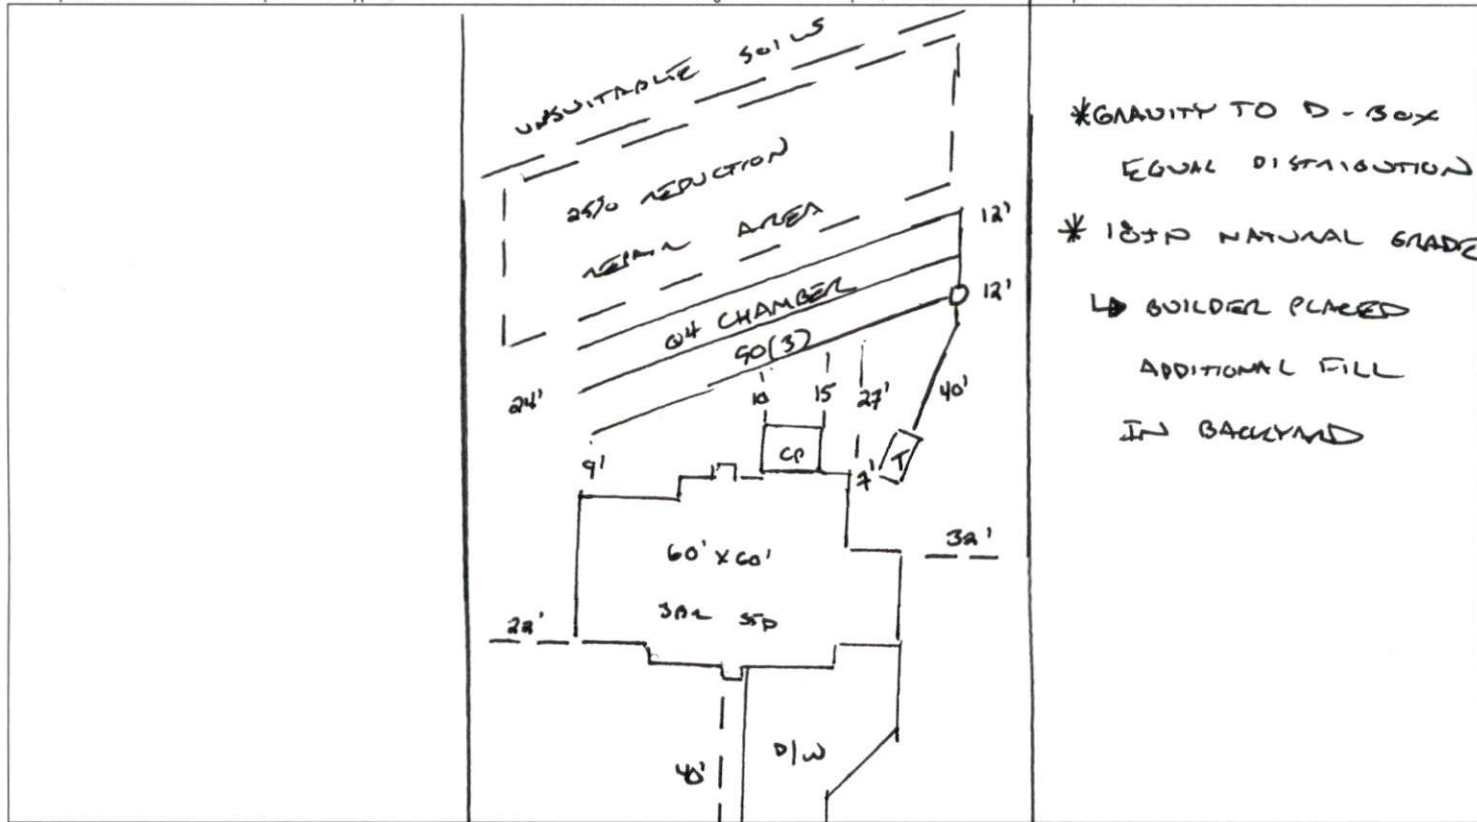

*GRAVITY TO D-BOX
EQUAL DISTRIBUTION

* 18" PD NATURAL GRADE

↳ BUILDER PLACED
ADDITIONAL FILL
IN BACKYARD

PERMIT CONDITIONS:

- I. Performance: System shall perform in accordance with Rule .1961.
- II. Monitoring: As required by Rule .1961. HAZELWOOD ROAD
- III. Maintenance: As required by Rule .1961. Other: _____
Subsurface system operator required? Yes No
If yes, see attached sheet for additional operation conditions, maintenance and reporting.
- IV. Operation: _____
- V. Other: _____

D-Box Pump Alarm H2O Line PWR Line

Following are the specifications for the sewage disposal system on the above captioned property.

Type of system: Conventional Other Q4 CHAMBER IIIg Septic Tank: 1000 gallons Pump Tank: _____ gallons

Subsurface No. of exact length width of depth of

Drainage Field ditches 3 of each ditch 90 feet ditches 3 feet ditches 18 inches

French Drain Required: _____ Linear feet

Authorized State Agent [Signature] Date 10/12/2021