
NOTES:

- 1'-4" TOP CHORD OVERHANGS (TYP.)
- 9'-1-1/2" WALL HEIGHTS EXCEPT WERE NOTED
- EXTERIOR DIMENSIONS ARE FROM FRAME TO FRAME
- PORCH BEAM ARE DROPPED AND SUPPLIED BY OTHERS

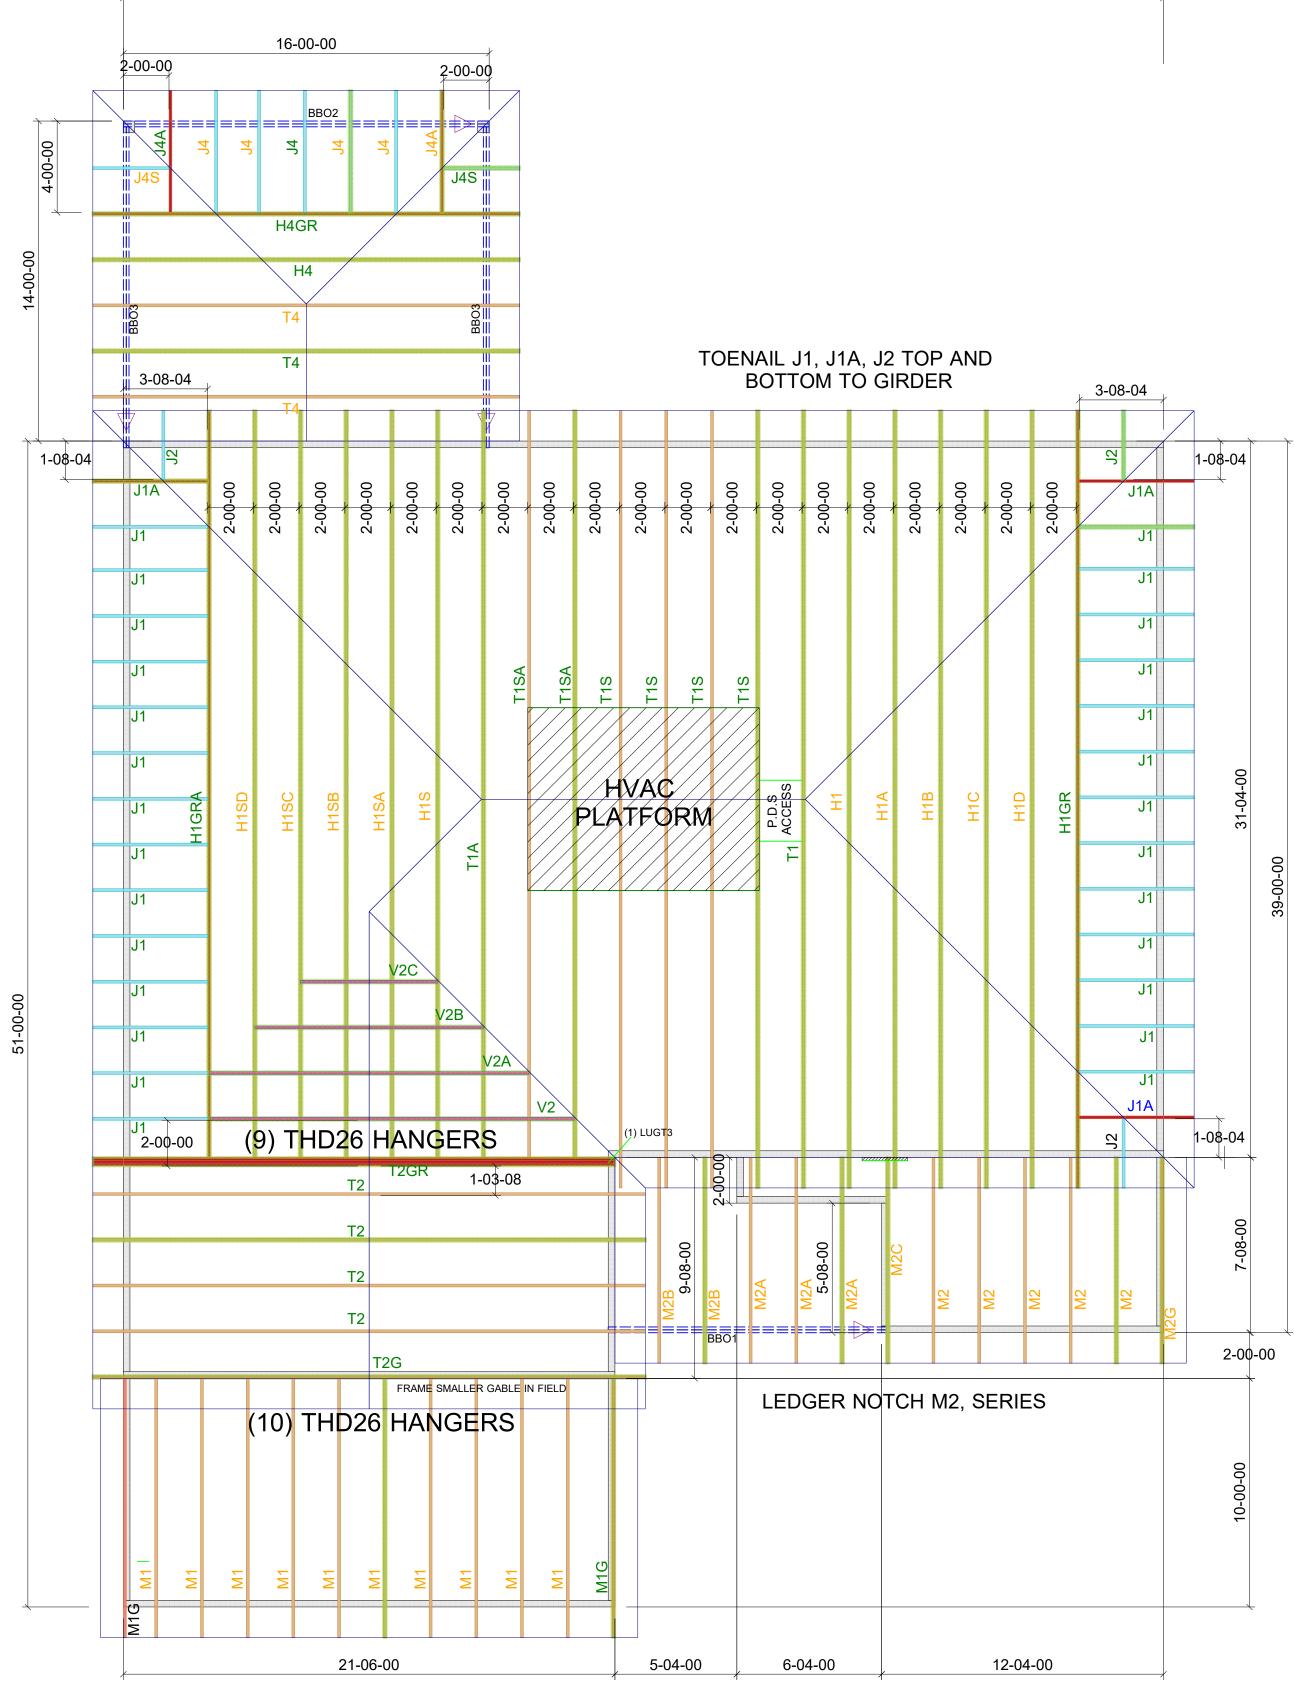

Note: All dimensions shown 00-00-00 are in Feet-Inches-Sixteenths

THIS LAYOUT IS INTENDED FOR THE PURPOSE OF TRUSS LOCATION AND PLACEMENT ONLY.
REFER TO THE BUILDING PLANS FOR THE ACTUAL BUILDING CONSTRUCTION.

747 OLD HARGRAVE RD - DO NOT CUT, DRILL, NOTCH OR MODIFY TRUSSES WITHOUT APPROVAL FROM A CARTER LUMBER TRUSS ASSOCIATE
- TRUSSES ARE SPACED AT 24" O/C UNLESS NOTED OTHERWISE
- REFER TO INDIVIDUAL TRUSS DESIGN DRAWINGS FOR THE LOCATION OF LATERAL BRACING AND MULTI-PLY CONNECTION REQUIREMENTS
- PER ANSI TPI 1-2002 THE TRUSS ENGINEER IS RESPONSIBLE FOR TRUSS TO TRUSS CONNECTIONS AND TRUSS PLY TO PLY CONNECTIONS
- THIS TRUSS PLACEMENT PLAN RECOMMENDS TRUSS TO BEARING CONNECTIONS AND TRUSS TO BEAM CONNECTIONS WHICH SHALL BE **LEXINGTON, NC 27295** reviewed by the Building designer It is the responsibility of the Building designer to resolve all roof forces adequately to the foundation 3119 - A ADAMS HOMES

GENERAL NOTES:

COMPONENTS DIVISION

L20 JEWELS ACRES GARAGE LEFT Revisions

x/x/xx1/8" = 1'-0" 3-22-22 22020373

SB

Order No.