

HTE# \_\_\_\_\_

# Harnett County Department of Public Health

No. 26276

PERMIT # SFD 2010-0107

## Operation Permit

New Installation  Septic Tank  Nitrification Line  Repair  Expansion  
PROPERTY LOCATION: 5058 Spring Hill Church Rd (SR 1238)

Name: (owner) Weaver Homes SUBDIVISION \_\_\_\_\_ LOT # \_\_\_\_\_

System Installer: Yellow Dog Registration # \_\_\_\_\_


Basement with plumbing:  Garage  Number of Bedrooms 4

Type of Water Supply:  Community  Public  Well Distance from well \_\_\_\_\_ feet

System Type: Type III (IQ4) Types V and VI Systems expire in 5 years.

(In accordance with Table V a) Owner must contact Health Department 6 months prior to expiration for permit renewal.

This system has been installed in compliance with applicable North Carolina General Statutes, Rules for Sewage Treatment and Disposal, and all conditions of the Improvement Permit and Construction Authorization.

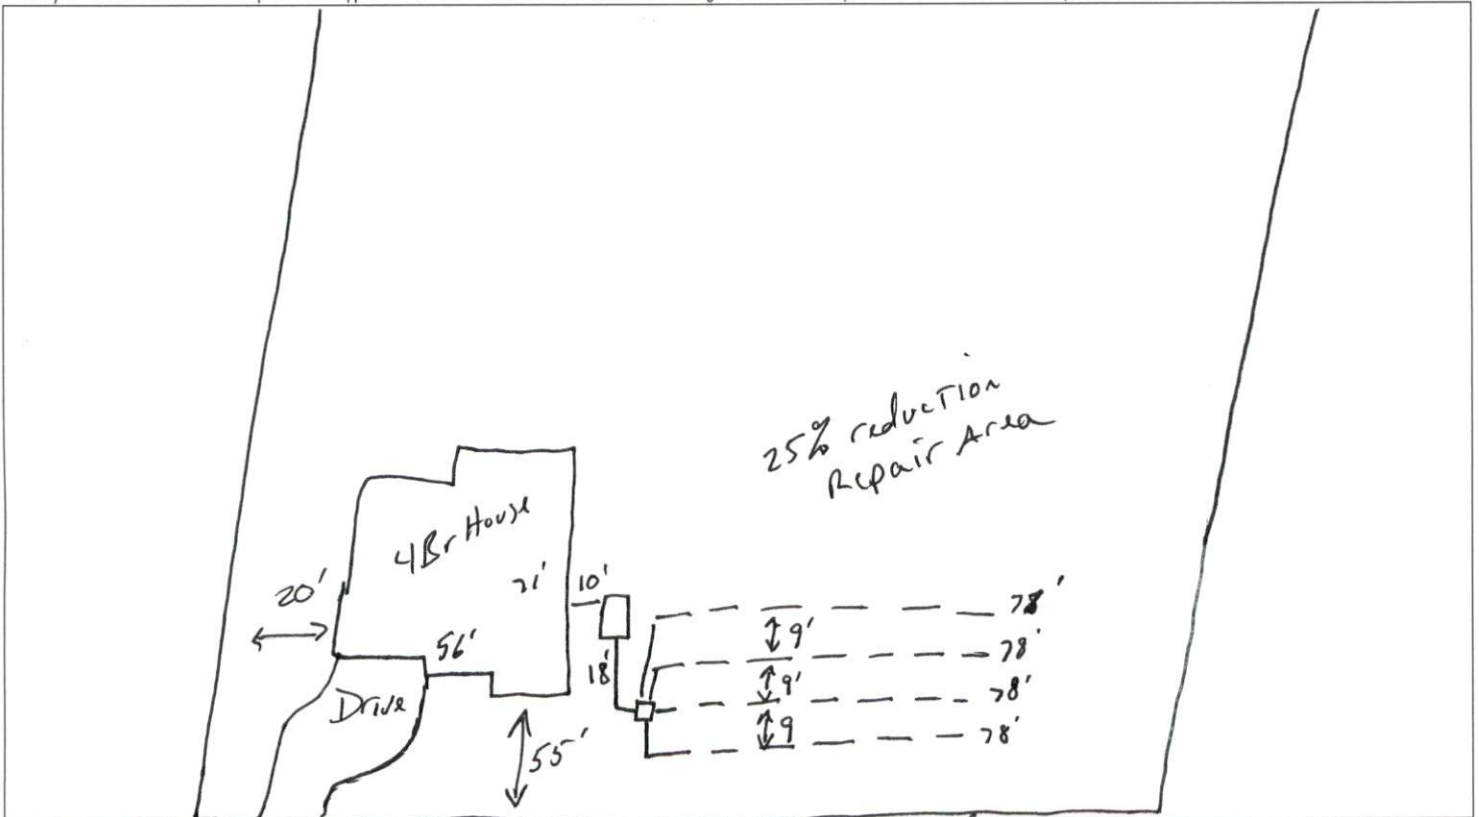

### PERMIT CONDITIONS:

- I. Performance: System shall perform in accordance with Rule .1961.
- II. Monitoring: As required by Rule .1961.
- III. Maintenance: As required by Rule .1961. Other: \_\_\_\_\_

Subsurface system operator required? Yes  No   
If yes, see attached sheet for additional operation conditions, maintenance and reporting.

- IV. Operation: \_\_\_\_\_
- V. Other: \_\_\_\_\_

D-Box  Pump  Alarm  H2O Line  PWR Line

Following are the specifications for the sewage disposal system on the above-captioned property.

Type of system:  Conventional  Other 25% reduction (IQ4) Septic Tank: 1000 <sup>mcp</sup> gallons Pump Tank: \_\_\_\_\_ gallons  
 Subsurface Drainage Field: No. of ditches 4 exact length of each ditch 78 feet width of ditches 3 feet depth of ditches 29-18 inches  
 French Drain Required: \_\_\_\_\_ Linear feet

Authorized State Agent Moh [Signature] REHS Date 4-5-21