

Harnett County Department of Public Health

Improvement Permit

A building permit cannot be issued with only an Improvement Permit

PROPERTY LOCATION: 1212 Festus Road (SR 1212)

ISSUED TO: David and Kimberly Miskiewicz

SUBDIVISION

LOT # 1

NEW REPAIR EXPANSION

Site Improvements required prior to Construction Authorization Issuance:

Type of Structure: 50x38 3bed/2ba

Proposed Wastewater System Type: 25% Reduction Sys.

Projected Daily Flow: 360 GPD

Number of bedrooms: 3 Number of Occupants: 6 max

Basement Yes No

Pump Required: Yes No May be required based on final location and elevations of facilities

Type of Water Supply: Community Public Well Distance from well NA feet

Permit valid for: Five years No expiration

Permit conditions:

Authorized State Agent: *[Signature]*

Date: 12/18/2020

SEE ATTACHED SITE SKETCH

The issuance of this permit by the Health Department in no way guarantees the issuance of other permits. The permit holder is responsible for checking with appropriate governing bodies in meeting their requirements. This site is subject to revocation if the site plan, plat, or the intended use changes. The Improvement Permit shall not be affected by a change in ownership of the site. This permit is subject to compliance with the provisions of the Laws and Rules for Sewage Treatment and Disposal and to conditions of this permit.

Construction Authorization

(Required for Building Permit)

The construction and installation requirements of Rules .1950, .1952, .1954, .1955, .1956, .1957, .1958, and .1959 are incorporated by references into this permit and shall be met. Systems shall be installed in accordance with the attached system layout.

ISSUED TO: ~~David and Kimberly Miskiewicz~~ Freddy & Rebecca Strickland

PROPERTY LOCATION: 1212 Festus Road (SR 1212)

SUBDIVISION

LOT # 1

Facility Type: 50x38 3bed/2ba New Expansion Repair

Basement? Yes No Basement Fixtures? Yes No

Type of Wastewater System: 25% REDUCTION SYSTEM (Initial) Wastewater Flow: 366 GPD

(See note below, if applicable)

25% REDUCTION SYS - (Repair)

Installation Requirements/Conditions

Septic Tank Size 1000 gallons

Number of trenches 2

Exact length of each trench 100 feet

Trench Spacing: 9 Feet on Center

Pump Tank Size 1000 gallons

Trenches shall be installed on contour at a

Soil Cover: 14 inches

[IF REQUIRED]

Maximum Trench Depth of: 26 inches

(Maximum soil cover shall not exceed

(Trench bottoms shall be level to +/-1/4"

36" above the trench bottom)

in all directions)

Pump Requirements: _____ ft. TDH vs. _____ GPM

Aggregate Depth: NA inches below pipe

Aggregate Depth: NA inches above pipe

Conditions: 15FT FOUNDATION OF BASEMENT SETBACK

Aggregate Depth: NA inches total

WATER LINES (INCLUDING IRRIGATION) MUST BE 10FT. FROM ANY PART OF SEPTIC SYSTEM OR REPAIR AREA.
NO UTILITIES ALLOWED IN INITIAL OR REPAIR DRAIN FIELD AREA.

**If applicable: I understand the system type specified is different from the type specified on the application. I accept the specifications of this permit.

Owner/Legal Representative Signature: _____

Date: _____

This Construction Authorization is subject to revocation if the site plan, plat, or the intended use changes. The Construction Authorization shall not be transferred when there is a change in ownership of the site. This

Construction Authorization is subject to compliance with the provisions of the Laws and Rules for Sewage Treatment and Disposal and to the conditions of this permit.

SEE ATTACHED SITE SKETCH

Authorized State Agent: *[Signature]*

Date: 12/18/2020 05/03/2021

ANDREW CURRIE

Construction Authorization Expiration Date: 12/18/2025 05/03/2026

Application # SFD2012-0011/L


BLES 2104-0058

Harnett County Department of Public Health Site Sketch

Property Location: 1212 Festus Road (SR 1212)

Issued To: David and Kimberly Miskiewicz Subdivision _____ Lot # 1

Authorized State Agent: *Andrew Wynn* Date: 12/10/2010
ANDREW WYNN 05/03/2021

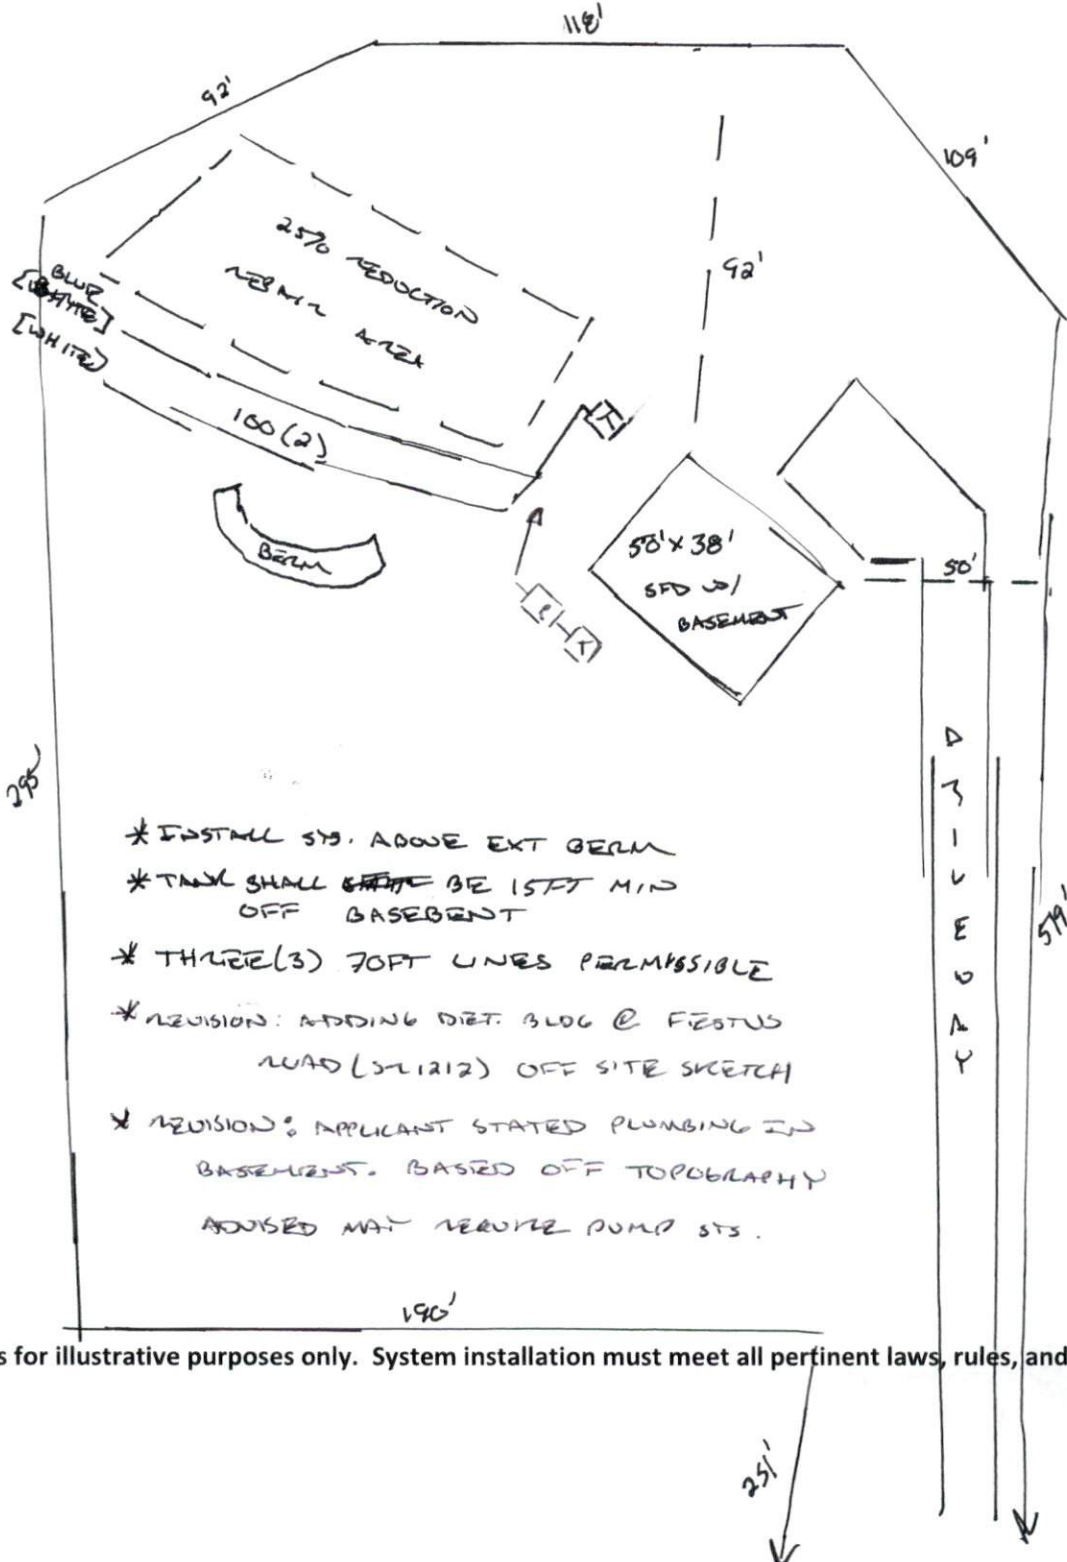

- * INSTALL SIS ABOVE EXT BERM
- * TANK SHALL ~~BE~~ BE 15 FT MIN OFF BASEMENT
- * THREE (3) FOOT LINES PERMISSIBLE
- * REVISION: ADDING DET. BLOC @ FESTUS ROAD (SR 1212) OFF SITE SKETCH
- * REVISION: APPLICANT STATED PLUMBING IN BASEMENT. BASED OFF TOPOGRAPHY ADVISED MAY REQUIRE PUMP SIS.

This drawing is for illustrative purposes only. System installation must meet all pertinent laws, rules, and regulations.