

Application # SFD2012-0011

Harnett County Department of Public Health Site Sketch

Property Location: 1212 Festus Road (SR 1212)

Issued To: David and Kimberly Miskiewicz


Subdivision

Lot # 1

Authorized State Agent:

Andrew Wynn
ANDREW WYNN

Date: 12/10/2020

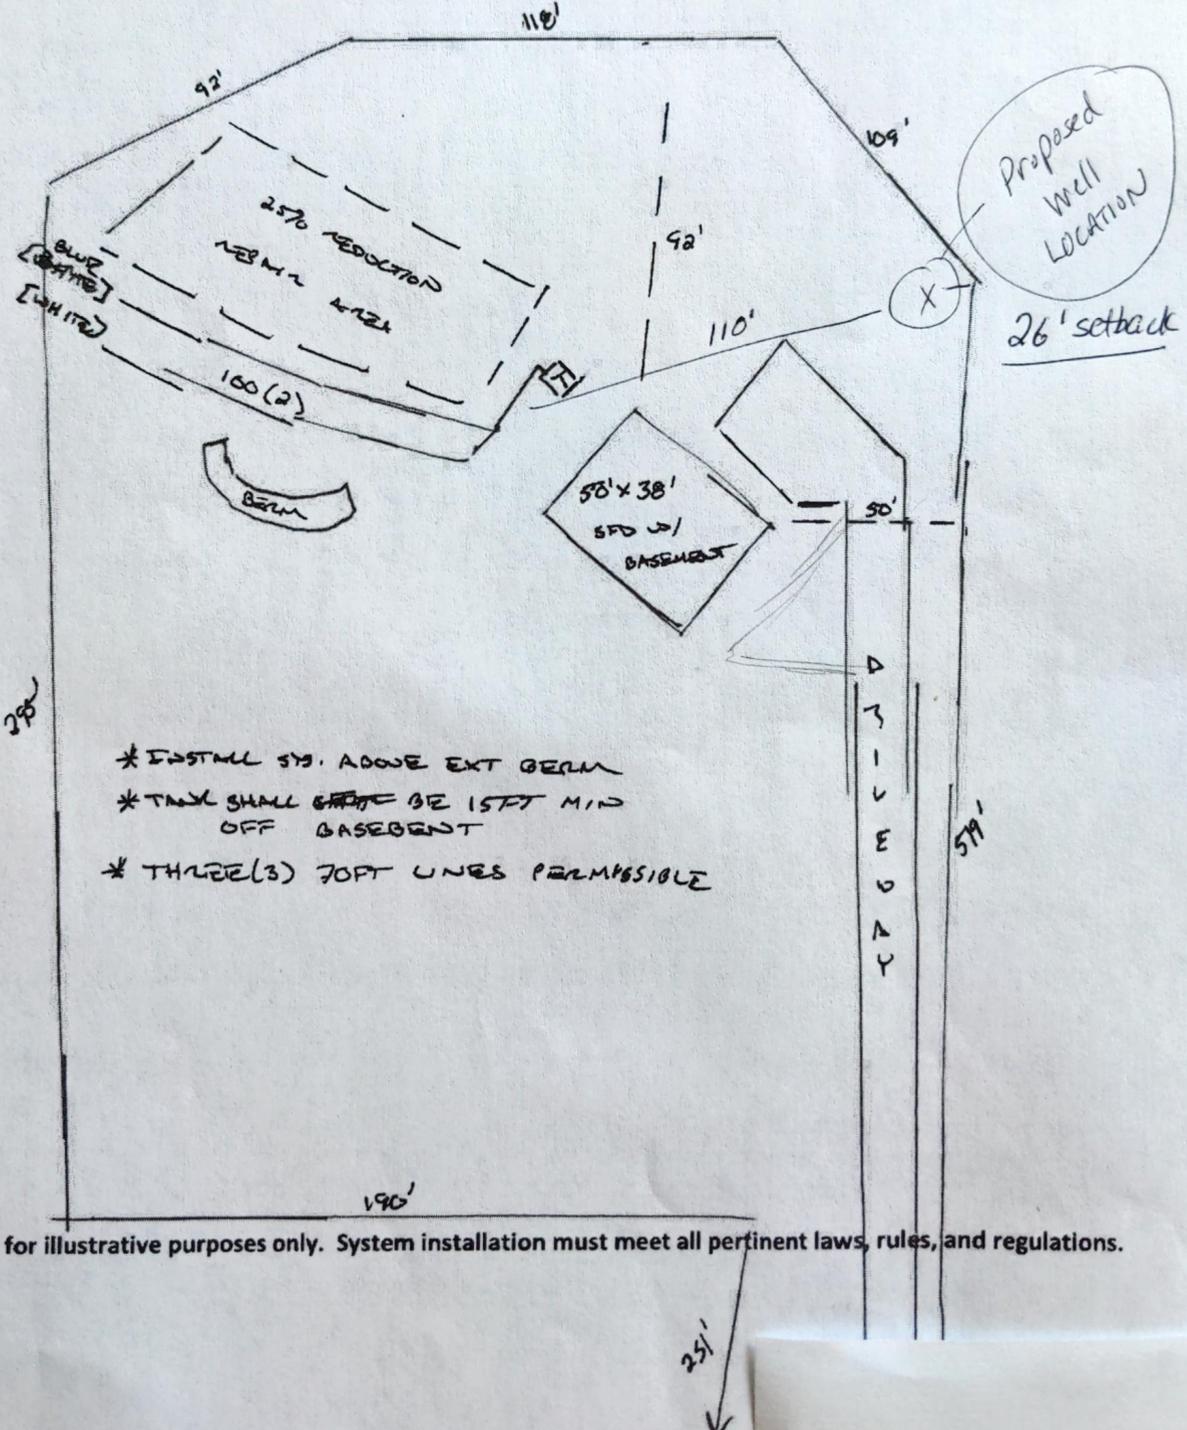

- * INSTALL SYS. ABOVE EXT BERM
- * TANK SHALL BE 15 FT MIN OFF BASEMENT
- * THREE (3) FOOT UNES PERMISSIBLE

This drawing is for illustrative purposes only. System installation must meet all pertinent laws, rules, and regulations.

1212 FESTUS RD,
COATS, NC 27521
Well CONSTRUCTION
PERMIT

deed book
page 958

S. McClamb
de McClamb
book 826, page 347

Michael Potts
Karen L. Potts
deed book 3340,
page 331


Matthew N. Miskiewicz
and
Bethany Miskiewicz
deed book 3843,
page 700-701
plat book 2009, page 796
PID: 071610 0060 01
PIN: 1611-10-1227.000

Juan Ruben Herrera
Rebecca Ann Johnson
deed book 2746, page 900

S. McClamb
de McClamb
book 826, page 347

Agent of the
by adopt this plan
minimum building
and other
and all of the land

Applicant Address
Matthew N. Miskiewicz

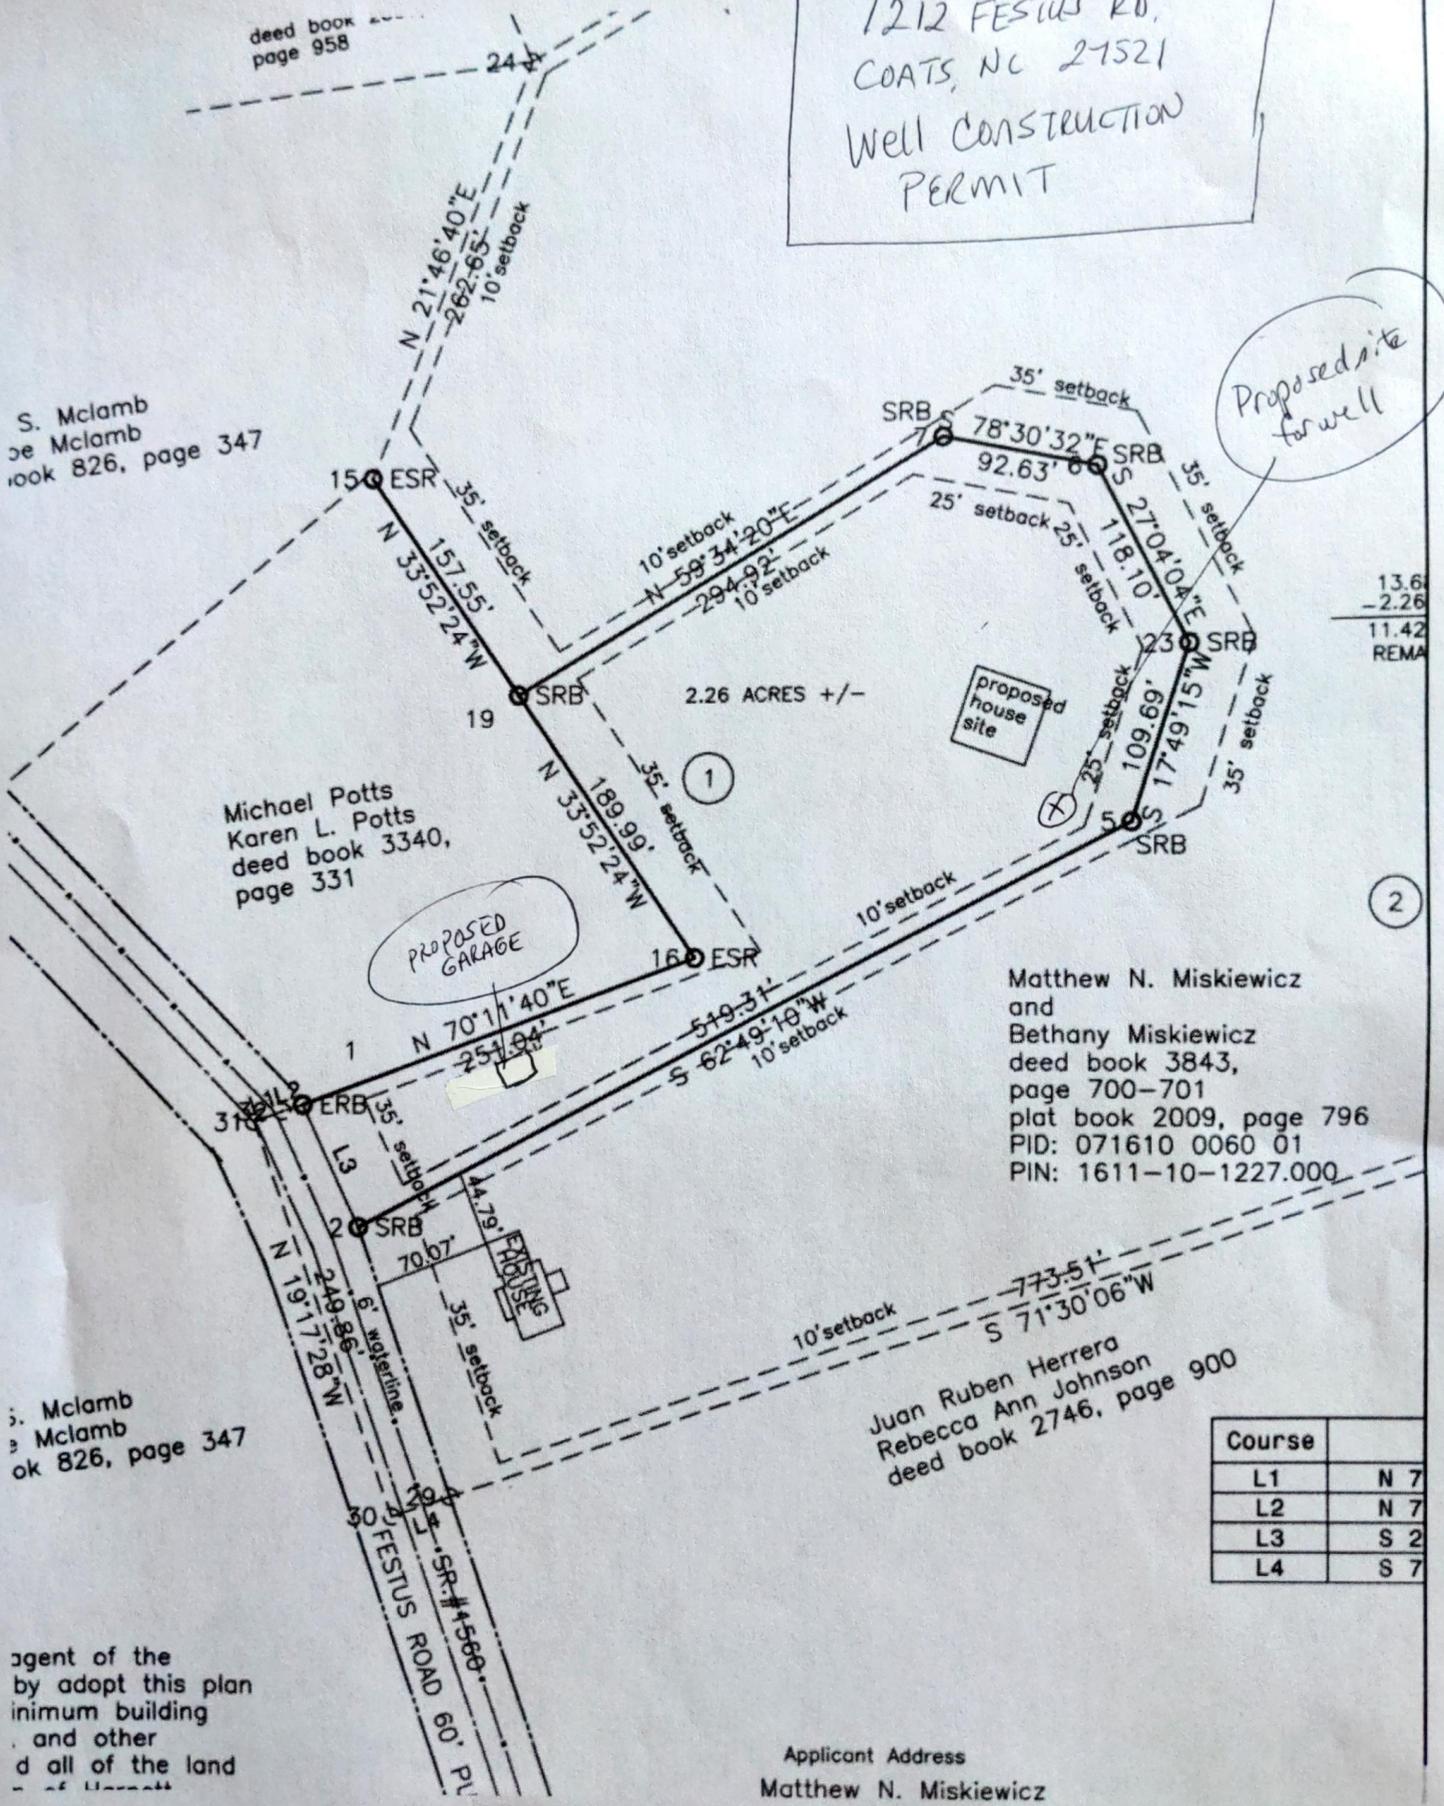

Course	
L1	N 7
L2	N 7
L3	S 2
L4	S 7

13.6
-2.26
11.42
REMA

2

2.26 ACRES +/-

PROPOSED GARAGE

proposed house site

Proposed site for well

FESTUS ROAD 60' PL

6" waterline

EXISTING FLOORING

15 ESR

19 SRB

10' setback

10' setback

35' setback

SRB

35' setback

78°30'32" E

92.63'

27°04'04" E

118.10'

23 SRB

109.69'

17°49'15" W

5 SRB

35' setback

35' setback

157.55'

N 33°52'24" W

189.99'

N 33°52'24" W

16 ESR

35' setback

519.31'

S 62°49'10" W

10' setback

1 N 70°11'40" E

251.04'

312 ERB

35' setback

2 SRB

70.07'

N 19°17'28" W

249.86'

50' PL

SRB #1568

60' PL

60' PL

Harnett County Department of Public Health

Well Construction Permit Application

If the information in the application for a Well Construction Permit is *falsified, changed, or the site is altered*, then the Well Construction Permit shall become invalid.

APPLICANT INFORMATION

DAVID & Kimberly MISKIEWICZ ^{OFFER TO} (Purchase on file) (919) 616-8279
Applicant/Owner Phone Number
5807 TURNER STORE LN, Raleigh, NC 27603
Street Address, City, State, Zip Code

The Applicant must submit a Site Plan. The Site Plan is a map/drawing of the property and must show:

- ✓1. existing and/or proposed property lines and easements with dimensions;
- ✓2. the location of the facility and appurtenance;
- ✓3. the location for the proposed well;
- ✓4. the location of existing or proposed sewer lines and/or sewage disposal systems within 100 feet of the proposed well;
- ✓5. the location of any existing wells within 100 feet of the property; surface water bodies;
- ✓6. above ground and/or underground storage tanks;
- ✓7. and any other known sources of contamination within 100 feet of the proposed well site.

The Applicant shall notify the Harnett County Health Director through or by way of the Harnett County Division of Environmental Health if any of the following occur prior to well construction:

1. there is a relocation of the proposed facility;
2. there is a change in the intended use of the facility;
3. there is a need for installing the waste water system in an area other than indicated on the well permit; or
4. there are landscape changed that affect site drainage.

Contact information: Environmental Health Division - 910-893-7547

PROPERTY INFORMATION

Proposed use of well

Single-Family Multifamily Church Restaurant Business Irrigation

Street Address 1212 FESTUS Rd. COATS Subdivision/Lot # MISKIEWICZ / #1
Parcel # PIN # 1611-10-0128.000

Directions to the Site

From COATS EAST STEWART ST, LEFT ON EBENEZER Rd. 2.0 miles to
Right on Festus. LOT is 2nd on LEFT.

I have thoroughly read and completed this Application and certify that the information provided herein is true, complete and correct to the best of my knowledge and is give in good faith. Representatives of the Harnett County Health Department and state officials are granted right of entry to conduct necessary inspections to determine compliance with applicable rules.

I understand that I am solely responsible for the proper identification and labeling of all property lines, underground utility lines, and making the site accessible so that a will can be properly constructed according to the permit.

Kim Miskiewicz / David Miskiewicz
Property Owner's of Owner's Legal Representative Signature Required Date 5-7-21