


Highland Grove  
4-Bedroom Septic Proposal  
Lot #2

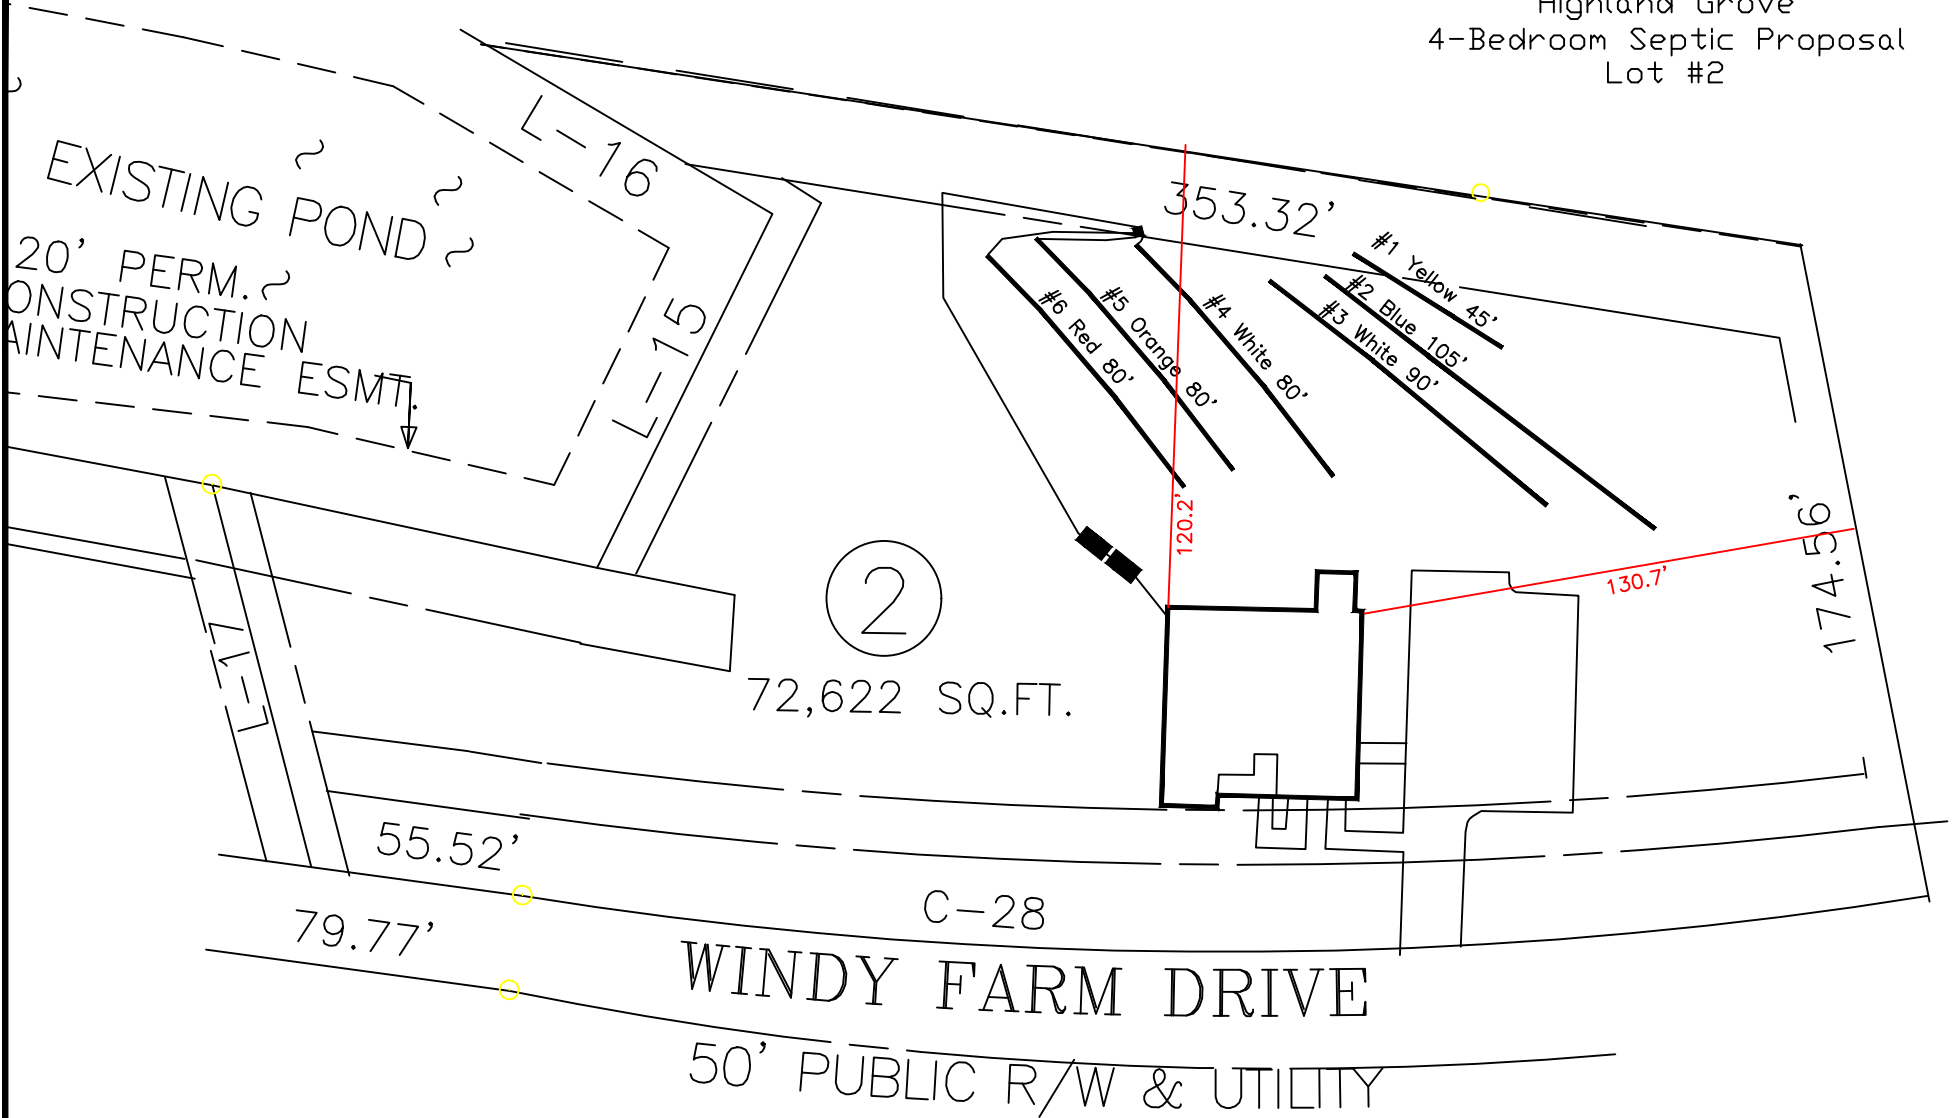

System: Pump to D-Box  
Lines: 4-6 (240')  
0.4 LTAR  
20" Trench Bottom  
Accepted Status System

System: Pump to serial dist.  
Lines: 1-3 (225')  
0.4 LTAR  
24 Trench Bottom  
Accepted Status System

This drawing represents a preliminary septic plan made prior to final construction activities. A revised plan may need to be reworked at time of permitting.

GRAPHIC SCALE  
1" = 50'



Adams  
Soil Consulting  
919-414-6761  
Job #561