


J&R Homes
2796 Norrington Road
3-Bedroom Septic Proposal
Harnett County PIN# 0537-21-129.000

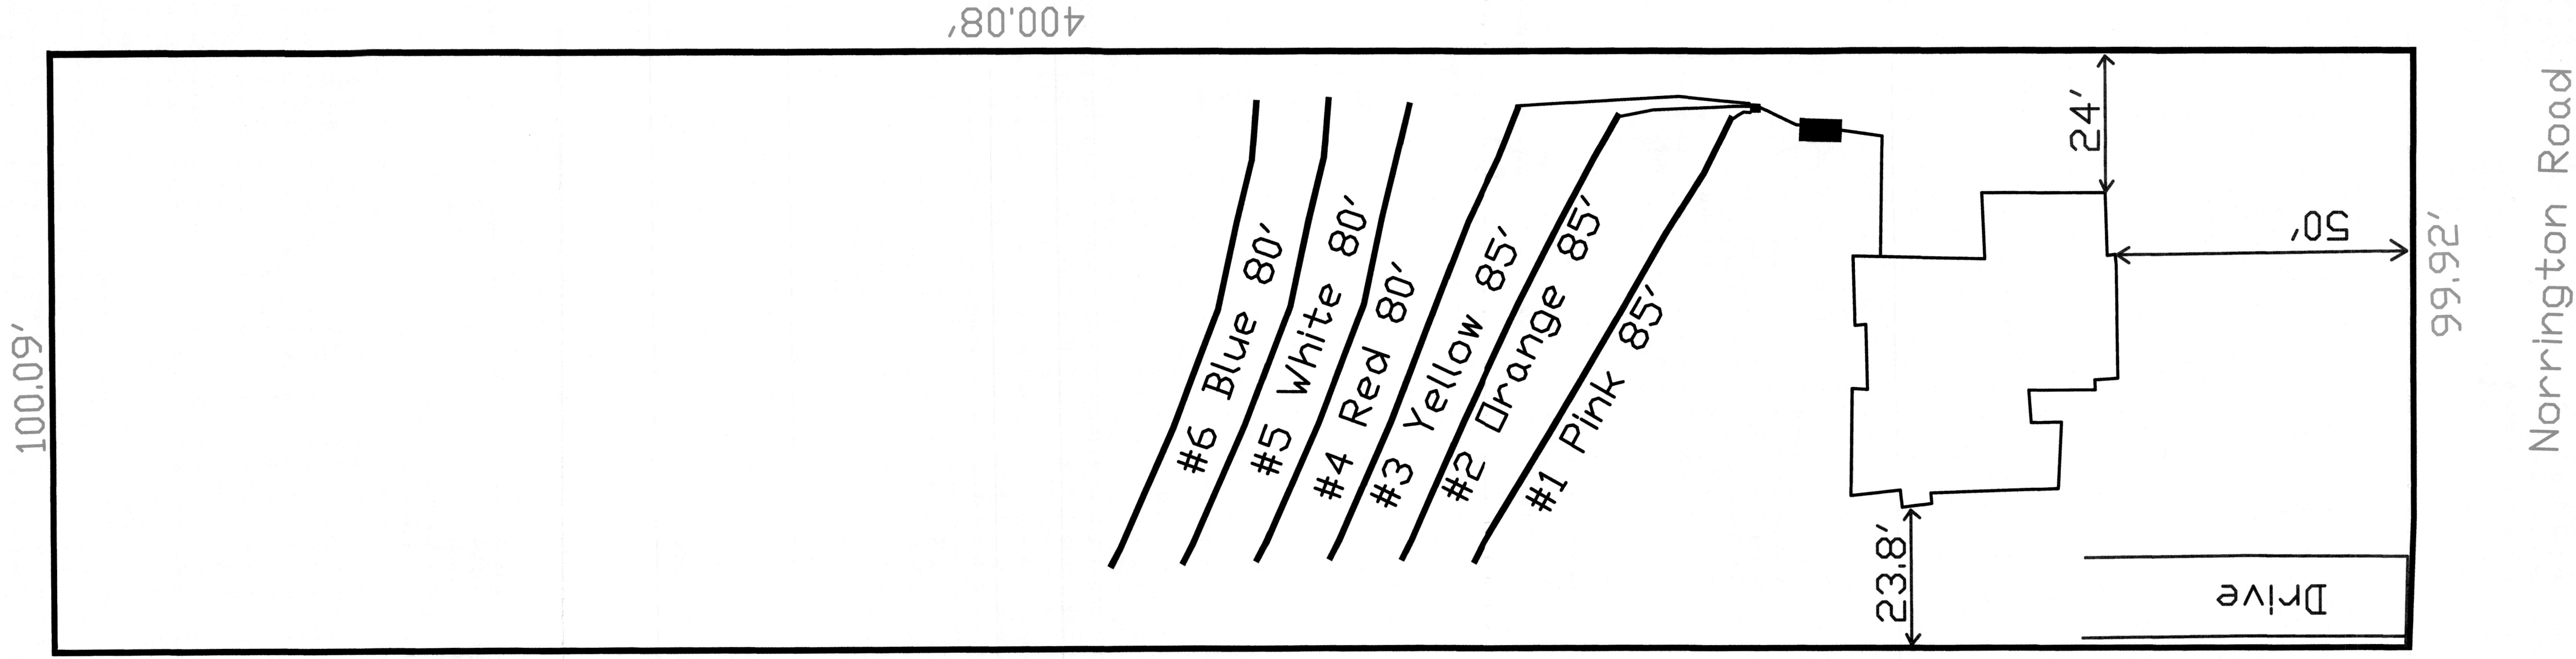

400.08'

System: Gravity to D-Box
Lines: 1-3 (255')
0.35 LTAR
18" Trench Bottom
Accepted Status System
Repair: Gravity to D-Box
Lines: 4-6 (240')
0.375 LTAR
18" Max Trench Bottom
Accepted Status System

Adams
Soil Consulting
919-414-6761
Job #1091

GRAPHIC SCALE
1" = 50'

