

Harnett County Department of Public Health Improvement Permit

A building permit cannot be issued with only an Improvement Permit

ISSUED TO: GREENWOOD BLDG LLC PROPERTY LOCATION: 45 WADE STEPHENSON RD. (S11407)
 SUBDIVISION _____ LOT # 3
 NEW REPAIR EXPANSION
 Type of Structure: 4-BEDROOM 68'x54' SID
 Proposed Wastewater System Type: 25% REDUCTION SIS
 Projected Daily Flow: 480 GPD
 Number of bedrooms: 4 Number of Occupants: 8 max
 Basement Yes No
 Pump Required: Yes No May be required based on final location and elevations of facilities
 Type of Water Supply: Community Public Well Distance from well NA feet
 Permit conditions: _____ Permit valid for: Five years No expiration

Authorized State Agent: _____ Date: 04/06/2021 SEE ATTACHED SITE SKETCH
03/12/2021

The issuance of this permit by the Health Department in no way guarantees the issuance of other permits. The permit holder is responsible for checking with appropriate governing bodies in meeting their requirements. This site is subject to revocation if the site plan, plat, or the intended use changes. The Improvement Permit shall not be affected by a change in ownership of the site. This permit is subject to compliance with the provisions of the Laws and Rules for Sewage Treatment and Disposal and to conditions of this permit.

Construction Authorization (Required for Building Permit)

The construction and installation requirements of Rules .1950, .1952, .1954, .1955, .1956, .1957, .1958, and .1959 are incorporated by references into this permit and shall be met. Systems shall be installed in accordance with the attached system layout.

ISSUED TO: GREENWOOD BLDG LLC PROPERTY LOCATION: 45 WADE STEPHENSON RD (S11407)
 SUBDIVISION _____ LOT # 3
 Facility Type: 4-02 68'x54' SID New Expansion Repair
 Basement? Yes No Basement Fixtures? Yes No
 Type of Wastewater System** PUMP TO 25% REDUCTION SYSTEM (Initial) Wastewater Flow: 480 GPD
 (See note below, if applicable)
PUMP TO 25% REDUCTION (Repair)

Installation Requirements/Conditions
 Septic Tank Size 1250 gallons
 Pump Tank Size 1250 gallons
 Number of trenches 3
 Exact length of each trench 115 feet
 Trench Spacing: 9 Feet on Center
 Trenches shall be installed on contour at a
 Maximum Trench Depth of: 20 inches
 (Trench bottoms shall be level to +/-1/4" in all directions)
 Soil Cover: 8 inches
 (Maximum soil cover shall not exceed 36" above the trench bottom)
 Pump Requirements: _____ ft. TDH vs. _____ GPM
 Aggregate Depth: NA inches below pipe
NA inches above pipe
NA inches total
 Conditions: PUMP TO MEDIAN DRBK EQUAL DISTRIBUTION

**WATER LINES (INCLUDING IRRIGATION) MUST BE 10FT. FROM ANY PART OF SEPTIC SYSTEM OR REPAIR AREA.
NO UTILITIES ALLOWED IN INITIAL OR REPAIR DRAIN FIELD AREA.**

**If applicable: I understand the system type specified is different from the type specified on the application. I accept the specifications of this permit.

Owner/Legal Representative Signature: _____ Date: _____

This Construction Authorization is subject to revocation if the site plan, plat, or the intended use changes. The Construction Authorization shall not be transferred when there is a change in ownership of the site. This Construction Authorization is subject to compliance with the provisions of the Laws and Rules for Sewage Treatment and Disposal and to the conditions of this permit. SEE ATTACHED SITE SKETCH

Authorized State Agent: _____ Date: 04/06/2021
ANDREW COZZIN Construction Authorization Expiration Date: 04/06/2026

Application # 5FD2102-00762

Harnett County Department of Public Health Site Sketch


Property Location: 45 WADE STEPHENSON RD (S21407)

Issued To: GLENWOOD BLDG LLC Subdivision _____ Lot # 3

Authorized State Agent: *Andrew Corbin* Date: 04/06/2021
ANDREW CORBIN

* PUMP TO MEDIUM D-BOX EQUAL DISTRIBUTION
16'

* REVIEWED PLUMBING AND INSTALL - PUMP LIKELY REQUIRED

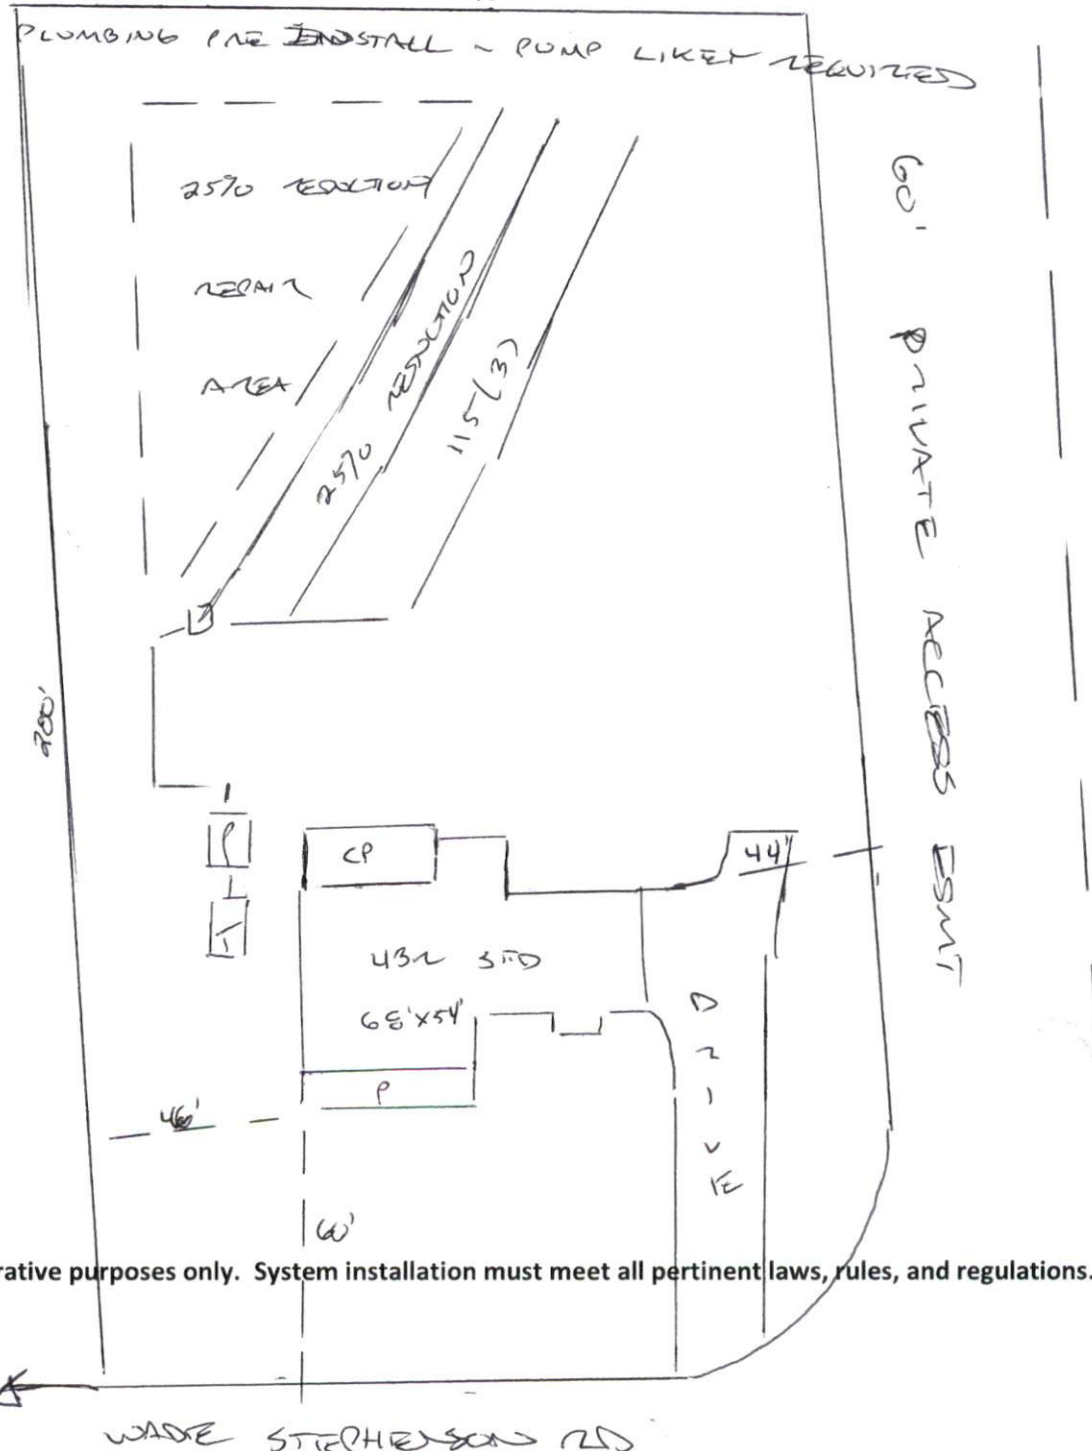

This drawing is for illustrative purposes only. System installation must meet all pertinent laws, rules, and regulations.