


Glenwood Builders  
Cokesbury Road - PIN #0635-13-0464  
Harnett County

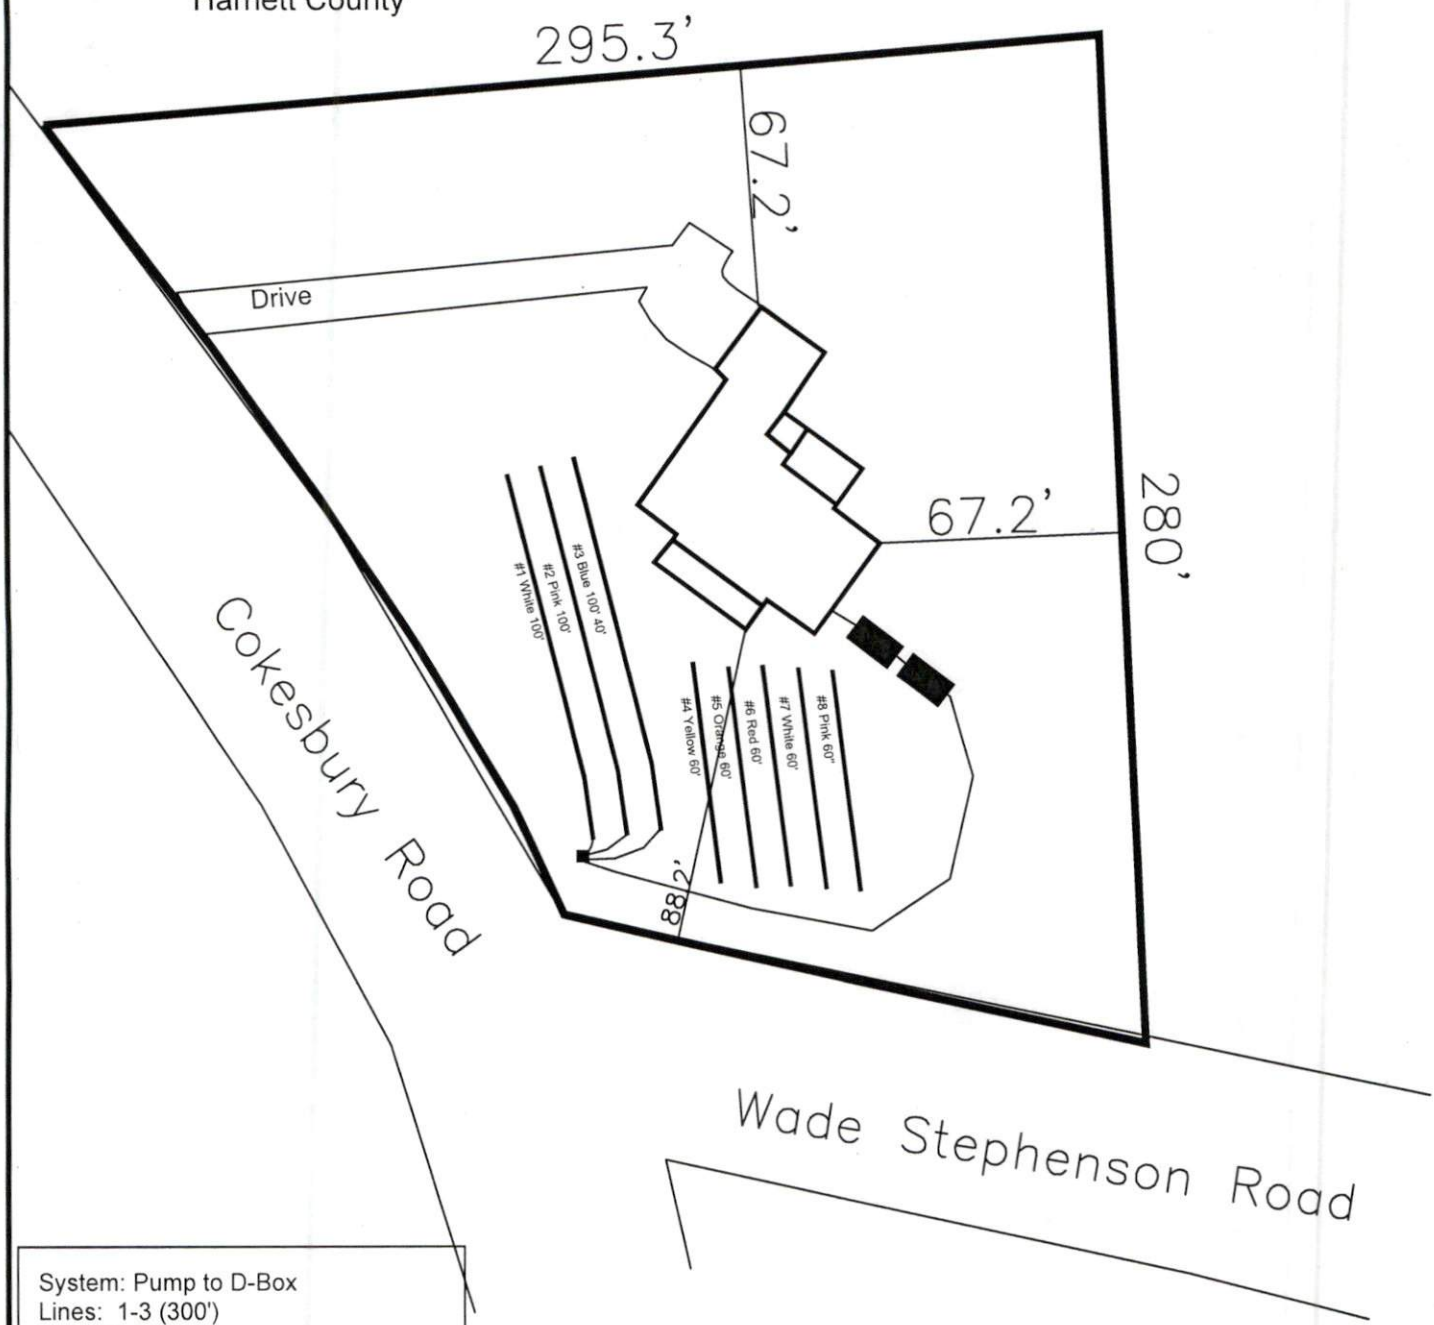

System: Pump to D-Box  
Lines: 1-3 (300')  
0.4 LTAR  
24" Max Trench Bottom  
Accepted Status System  
Repair: Pump to D-Box  
Lines: 4-8 (300')  
0.4 LTAR  
24" Trench Bottom  
Accepted Status System

GRAPHIC SCALE  
1" = 50'



Adams  
Soil Consulting  
919-414-6761  
Job #1158