



General Notes:
 - Per ANSI/TPI 1-2002 all " Truss to Wall" connections are the responsibility of the Building Designer, not the Truss Manufacturer.
 - Dimensions are Feet-Inches- Sixteenths.
 - Trusses are to be 24" o.c. unless noted otherwise (U.N.O.)
 - Trusses are not designed to support brick U.N.O.
 - Do not cut or modify trusses without first contacting Builders FirstSource.
 - Immediately contact Builders FirstSource if trusses are damaged.

Connection Notes:
 - All hangers are to be Simpson or equivalent U.N.O.
 - Use Manufacturer's specifications for all hanger connections U.N.O.
 - Use 10d x 1 1/2" Nails in hanger connections to single ply roof girder trusses.

Floor notes:
 - Shift truss as required to avoid plumbing traps.
 - Installation Contractor and/or Field Supervisor are to verify all dimensions, trap locations, and options prior to installation

Dimension Notes:
 - Drawing not to scale. Do not scale dimensions

△ ◁ ▷ LEFT END OF TRUSS AS SHOWN ON TRUSS DETAIL DRAWINGS ARE INDICATED BY TRIANGLE ICONS.

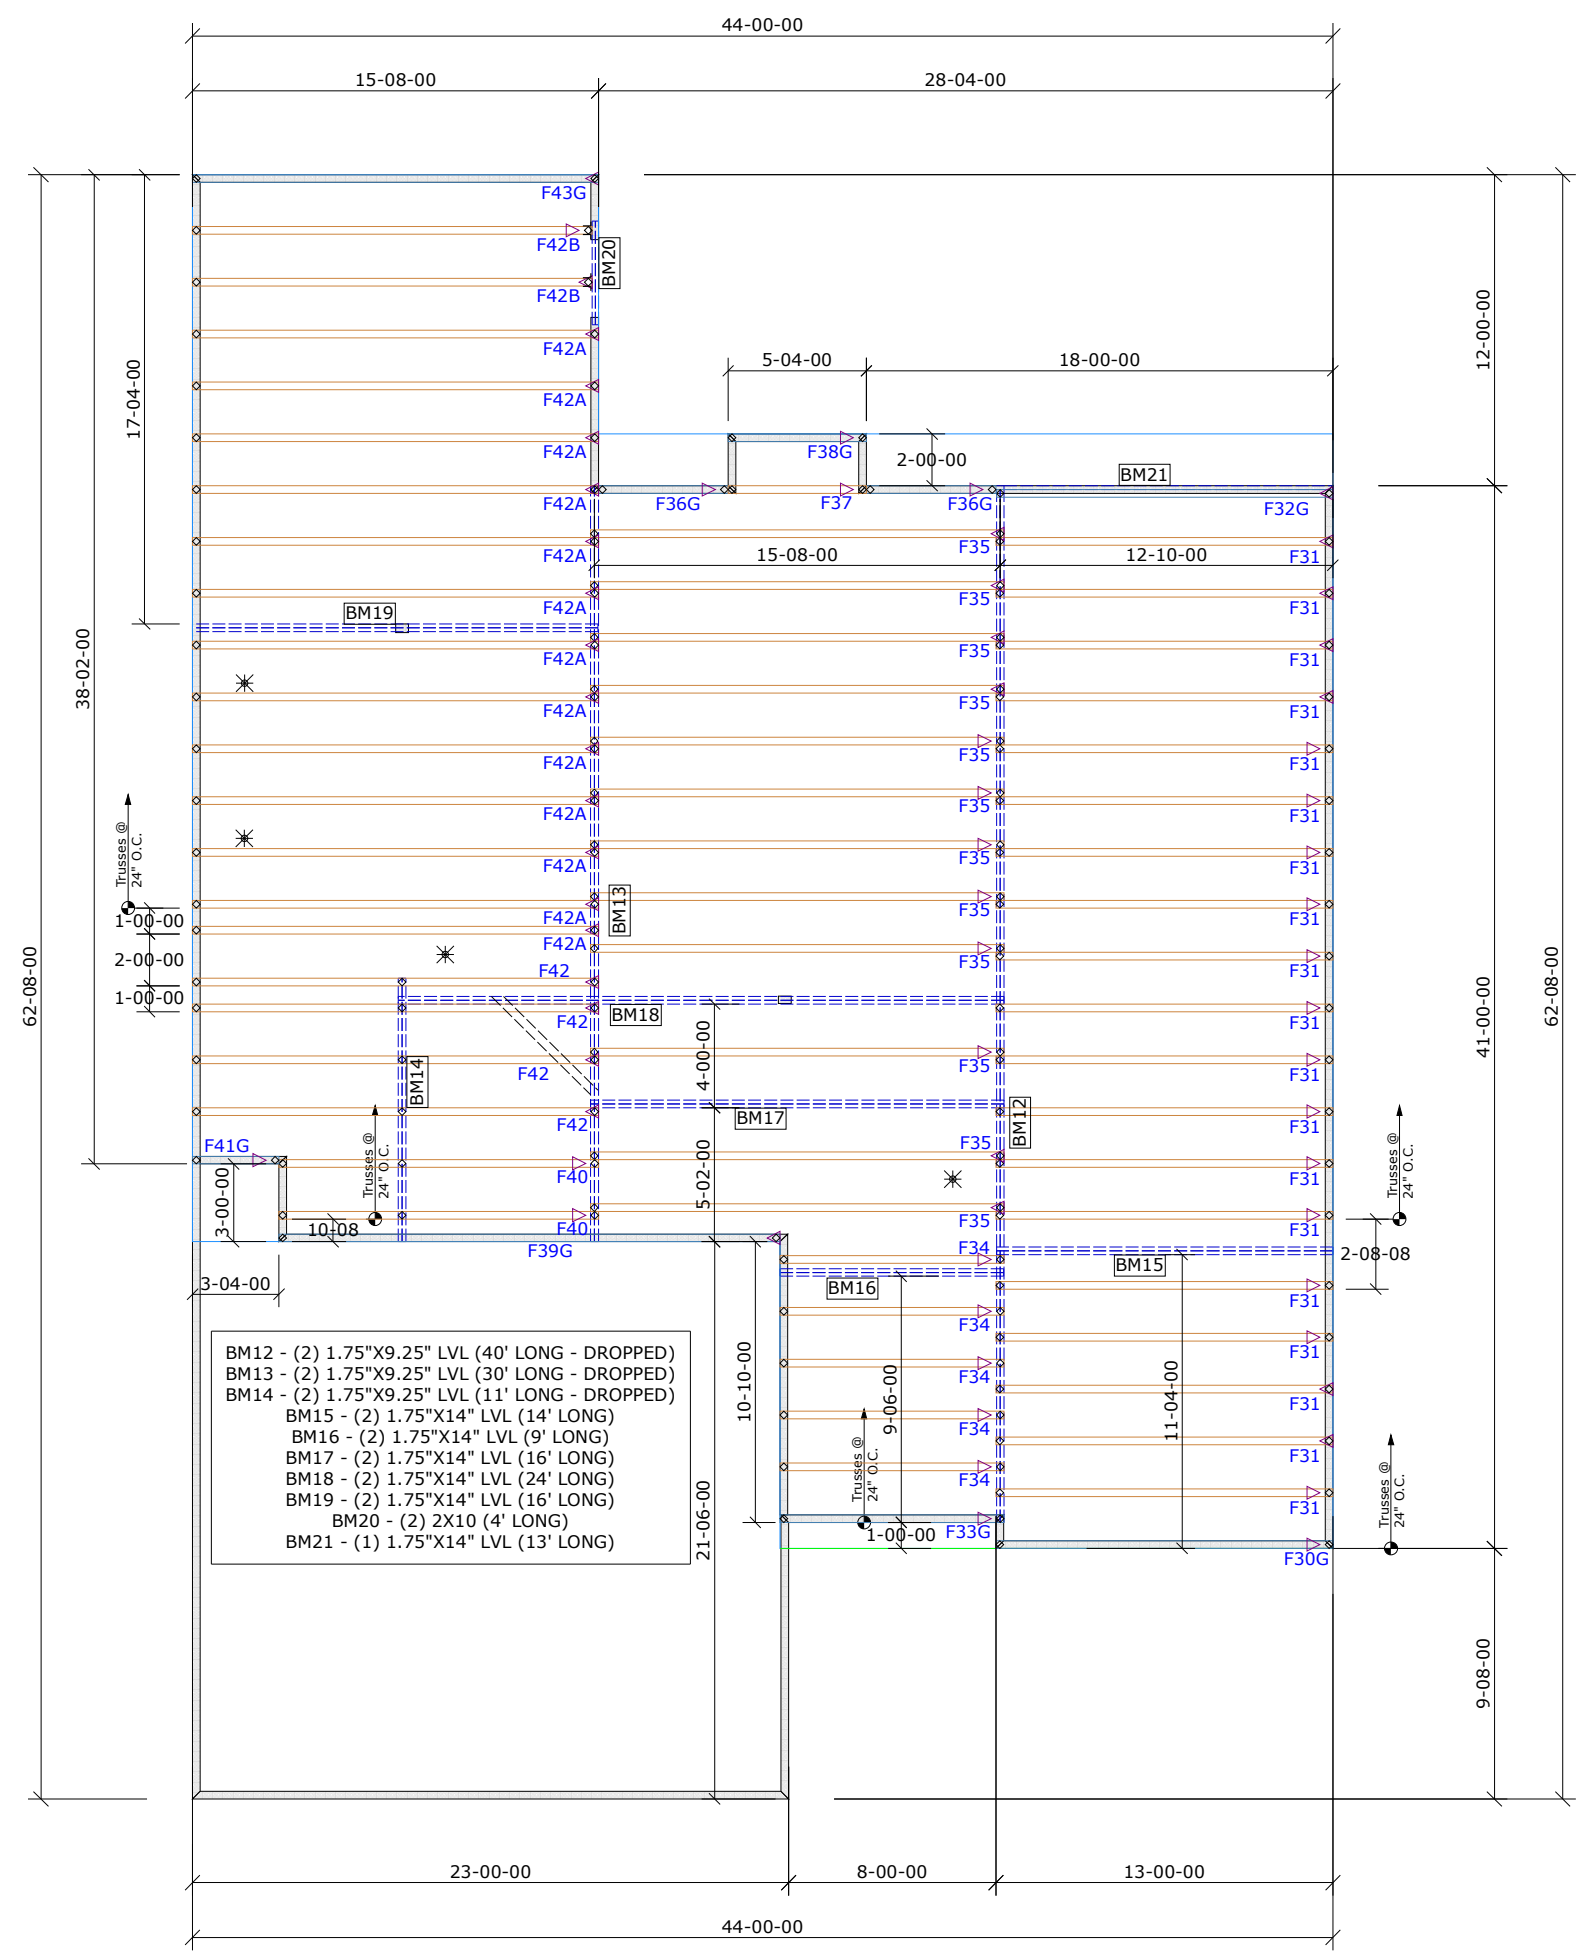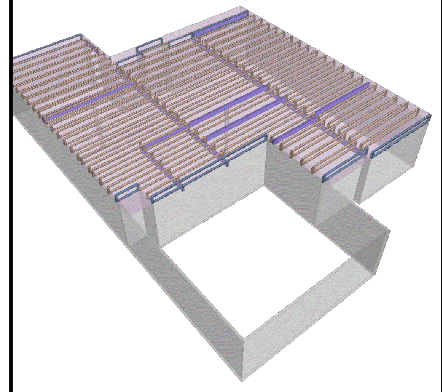

- BM12 - (2) 1.75"X9.25" LVL (40' LONG - DROPPED)
- BM13 - (2) 1.75"X9.25" LVL (30' LONG - DROPPED)
- BM14 - (2) 1.75"X9.25" LVL (11' LONG - DROPPED)
- BM15 - (2) 1.75"X14" LVL (14' LONG)
- BM16 - (2) 1.75"X14" LVL (9' LONG)
- BM17 - (2) 1.75"X14" LVL (16' LONG)
- BM18 - (2) 1.75"X14" LVL (24' LONG)
- BM19 - (2) 1.75"X14" LVL (16' LONG)
- BM20 - (2) 2X10 (4' LONG)
- BM21 - (1) 1.75"X14" LVL (13' LONG)

HANGER LIST		ALL TIE DOWNS H2.5A UNLESS NOTED	
2	THA422	J	L
SPECIAL ITEMS LIST			
MISC MATERIAL			
MCKEE HOMES			
CLARK	ELEV:	N/A	
ANDERSON CREEK			
NC	LOT:	1130	
APPWRIGHT #			
PERMIT			
<ul style="list-style-type: none"> • [OPTION 1] • [OPTION 2] • [OPTION 3] 		CODE:	IRC 2015
LOADING:			
T.C.L.L.	40 PSF		
DESIGNED BY:	DS	T.C.D.L.	10 PSF
LAYOUT:	1STFLR	B.C.L.L.	0 PSF
L/O DATE:	2/10/2021	B.C.D.L.	5 PSF
REVISION HISTORY		WIND:	
REV1:	XX/XX/XX	M.P.H.	115 MPH
REV2:	XX/XX/XX	EXPOSURE CATEGORY	
REV3:	XX/XX/XX	B (WOODED AREAS/OTHERS)	
PICK TICKET:	---	JOB NO:	---
SALES NO:	---	ACCT NO:	---

HATCH LEGEND	
	ATTIC ROOM
	VOLUME CEILING
	STICK FRAMING