

# Harnett County Department of Public Health

PERMIT # SFD 2102-0108

## Operation Permit

SL 1412

New Installation  Septic Tank  Nitrification Line  Repair  Expansion

PROPERTY LOCATION: 364 WINDY FARM DR. (CHRISTIAN CT. RD)

Name: (owner) KB HOMES CAROLINA SUBDIVISION HIGHLAND GROVE LOT # 12

System Installer: THORNTON PLUMBING


Basement with plumbing:  Garage  Number of Bedrooms 3

Type of Water Supply:  Community  Public  Well Distance from well NA feet

System Type: 25% REDUCTION SYSTEM IIB Types V and VI Systems expire in 5 years.

(In accordance with Table V a) Owner must contact Health Department 6 months prior to expiration for permit renewal.

This system has been installed in compliance with applicable North Carolina General Statutes, Rules for Sewage Treatment and Disposal, and all conditions of the Improvement Permit and Construction Authorization.

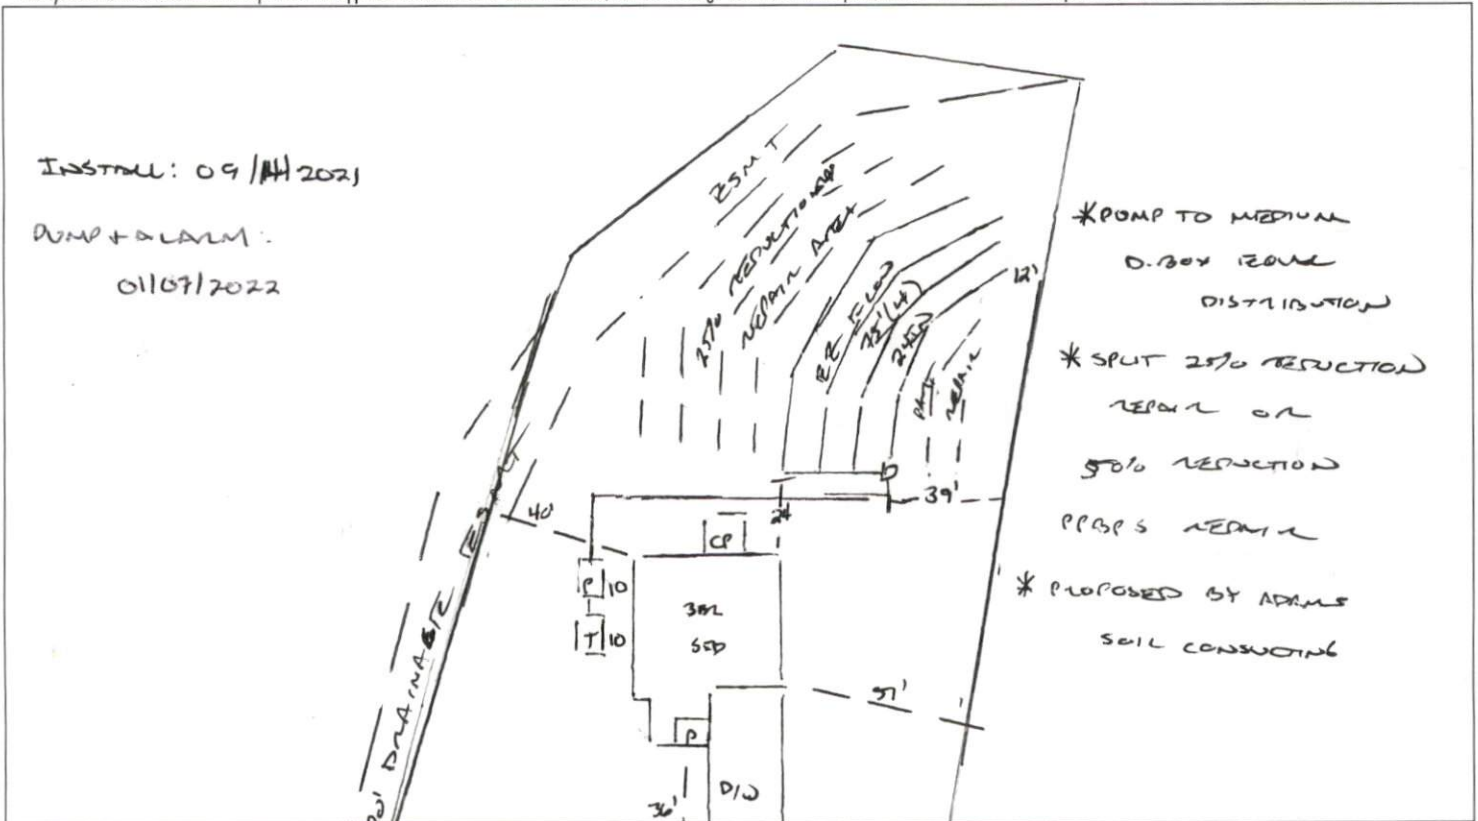

**PERMIT CONDITIONS:**

I. Performance: System shall perform in accordance with Rule .1961

II. Monitoring: As required by Rule .1961.

III. Maintenance: As required by Rule .1961. Other: WINDY FARM DRIVE

Subsurface system operator required? Yes  No

If yes, see attached sheet for additional operation conditions, maintenance and reporting.

IV. Operation: \_\_\_\_\_

V. Other: \_\_\_\_\_

D-Box  Pump  Alarm  H2O Line  PWR Line

Following are the specifications for the sewage disposal system on the above captioned property.

Type of system:  Conventional  Other EE FLOW IIB Septic Tank: 1000 gallons Pump Tank: 1000 gallons

Subsurface No. of exact length width of depth of  
Drainage Field ditches 4 of each ditch 75 feet ditches 3 feet ditches 24 inches

French Drain Required: \_\_\_\_\_ Linear feet

Authorized State Agent [Signature] Date 01/07/2022