

Harnett County Department of Public Health

PERMIT # SI-D2102-019

Operation Permit

530 POPE LAKE ROAD

New Installation Septic Tank Nitrification Line Repair Expansion

PROPERTY LOCATION: 530 POPE ROAD (811 520)

Name: (owner) BALEFOOT RIDGE CO. SUBDIVISION LAKE LOT # 1

System Installer: KIRBY JOHNSON

Basement with plumbing: Garage Number of Bedrooms 3


Type of Water Supply: Community Public Well Distance from well NA feet

System Type: 25% REDUCTION SYSTEM III S Types V and VI Systems expire in 5 years.

(In accordance with Table V a)

Owner must contact Health Department 6 months prior to expiration for permit renewal.

This system has been installed in compliance with applicable North Carolina General Statutes, Rules for Sewage Treatment and Disposal, and all conditions of the Improvement Permit and Construction Authorization.

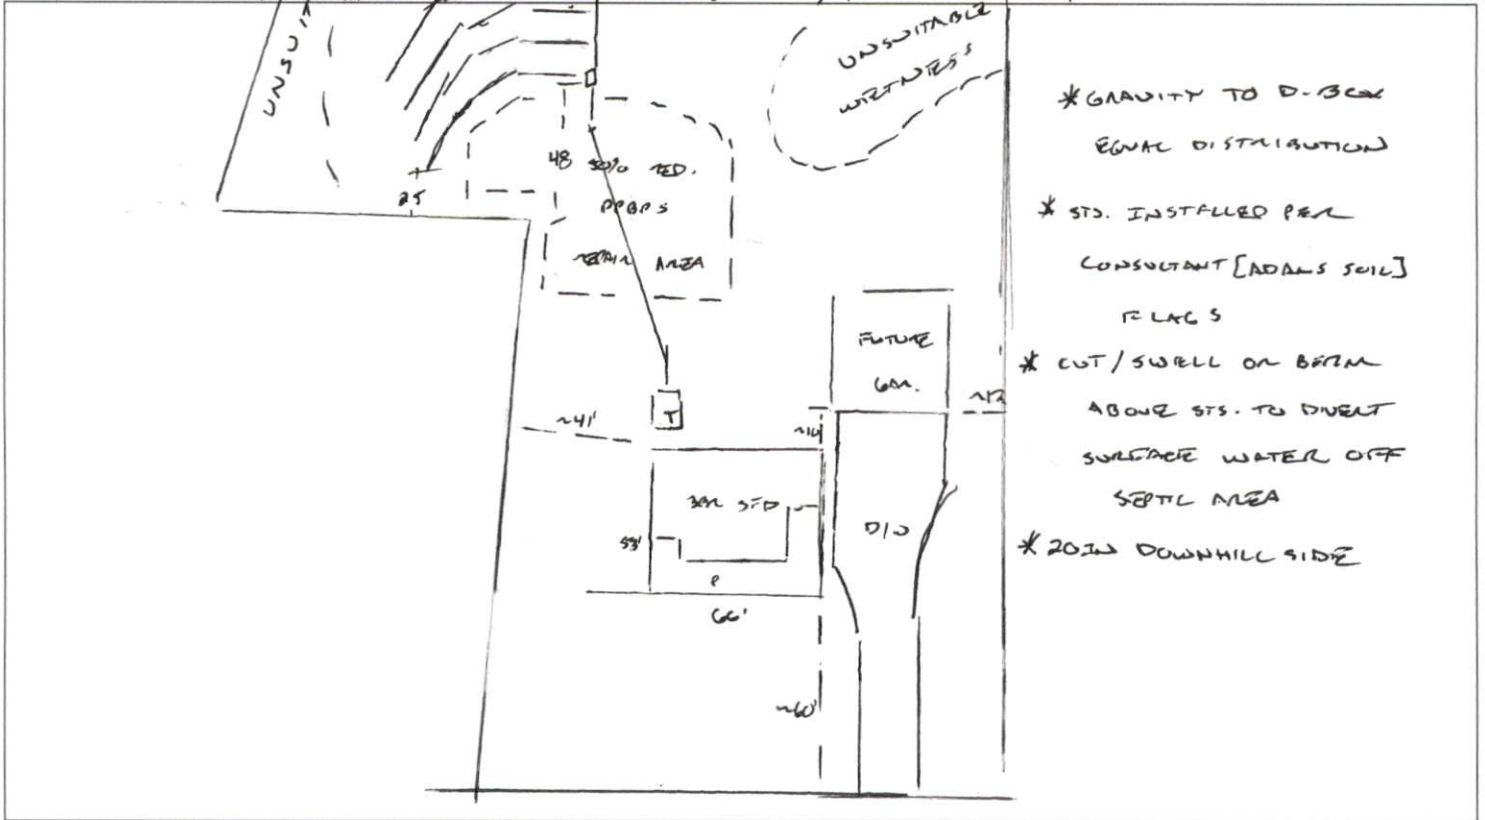

- * GRAVITY TO D-BOX EQUAL DISTRIBUTION
- * STS. INSTALLED PER CONSULTANT [ADAMS SOIL] PLANS
- * CUT/SWELL ON BERM ABOVE STS. TO DIVERGENT SURFACE WATER OFF SEPTIC AREA
- * 20" IN DOWNHILL SIDE

PERMIT CONDITIONS:

- I. Performance: System shall perform in accordance with Rule .1961.
- II. Monitoring: As required by Rule .1961.
- III. Maintenance: As required by Rule .1961. Other: _____
Subsurface system operator required? Yes No
If yes, see attached sheet for additional operation conditions, maintenance and reporting.
- IV. Operation: _____
- V. Other: _____

D-Box Pump Alarm H2O Line PWR Line

Following are the specifications for the sewage disposal system on the above captioned property.

Type of system: Conventional Other ER FLOW III S Septic Tank: 1250 gallons Pump Tank: _____ gallons
Subsurface No. of exact length width of depth of
Drainage Field ditches 4 of each ditch 60 feet ditches 3 feet ditches 20 inches
French Drain Required: _____ Linear feet

Authorized State Agent [Signature] Date 09/13/2021