

Harnett County Department of Public Health

PERMIT # SFD 2103-0002

Operation Permit

New Installation Septic Tank Nitrification Line Repair Expansion

PROPERTY LOCATION: 561703 RED HILCH RD

Name: (owner) Victoria Wecker SUBDIVISION CANE M.H. ESTATES LOT # 16

System Installer: ATZ Enterprises

Basement with plumbing: Garage Number of Bedrooms 3 Barn


Type of Water Supply: Community Public Well Distance from well _____ feet

System Type: 50% REDUCTION SYSTEM PPBS III Types V and VI Systems expire in 5 years.

(In accordance with Table V a)

Owner must contact Health Department 6 months prior to expiration for permit renewal.

This system has been installed in compliance with applicable North Carolina General Statutes, Rules for Sewage Treatment and Disposal, and all conditions of the Improvement Permit and Construction Authorization.

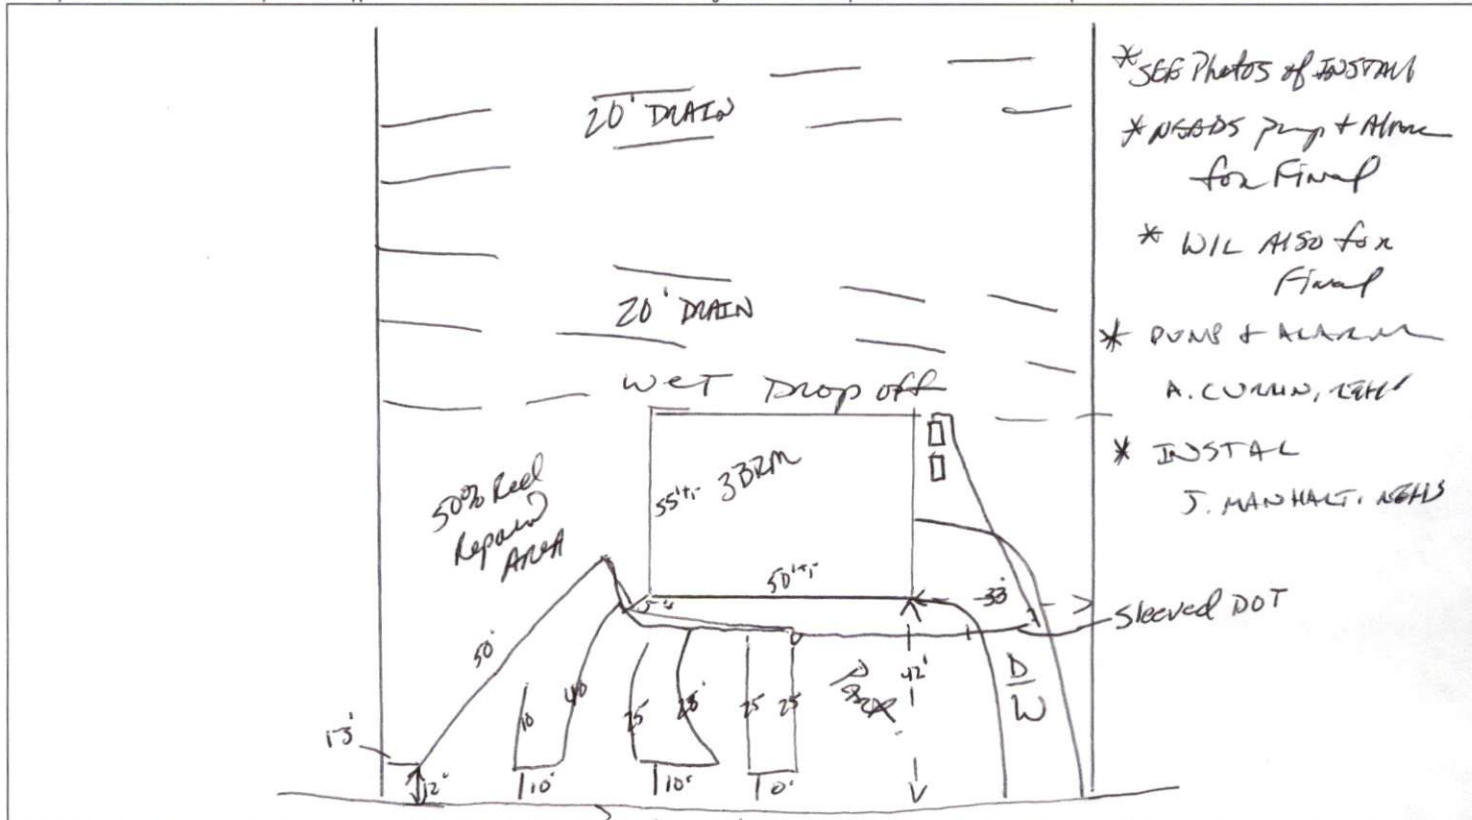

* SEE PHOTOS OF INSTAL
 * NEEDS Pump + Alarm for Final
 * WIL ALSO for Final
 * PUMP + ALARM A. CURRUM, 10/11
 * INSTAL J. MANHOLE, 10/11

PERMIT CONDITIONS:

- I. Performance: System shall perform in accordance with Rule .1961.
- II. Monitoring: As required by Rule .1961.
- III. Maintenance: As required by Rule .1961. Other: _____
 Subsurface system operator required? Yes No
 If yes, see attached sheet for additional operation conditions, maintenance and reporting.
- IV. Operation: _____
- V. Other: _____

D-Box Pump Alarm H2O Line PWR Line

Following are the specifications for the sewage disposal system on the above captioned property.

Type of system: Conventional Other Pump to 50% REDUCTION PPBS Septic Tank: 1000 gallons Pump Tank: 1000 gallons
 Subsurface No. of exact length width of depth of
 Drainage Field ditches 4 of each ditch 50 feet ditches 3 feet ditches 20-218 inches
 French Drain Required: _____ Linear feet

Authorized State Agent [Signature] Date 12/17/2021