

## SHEET INDEX

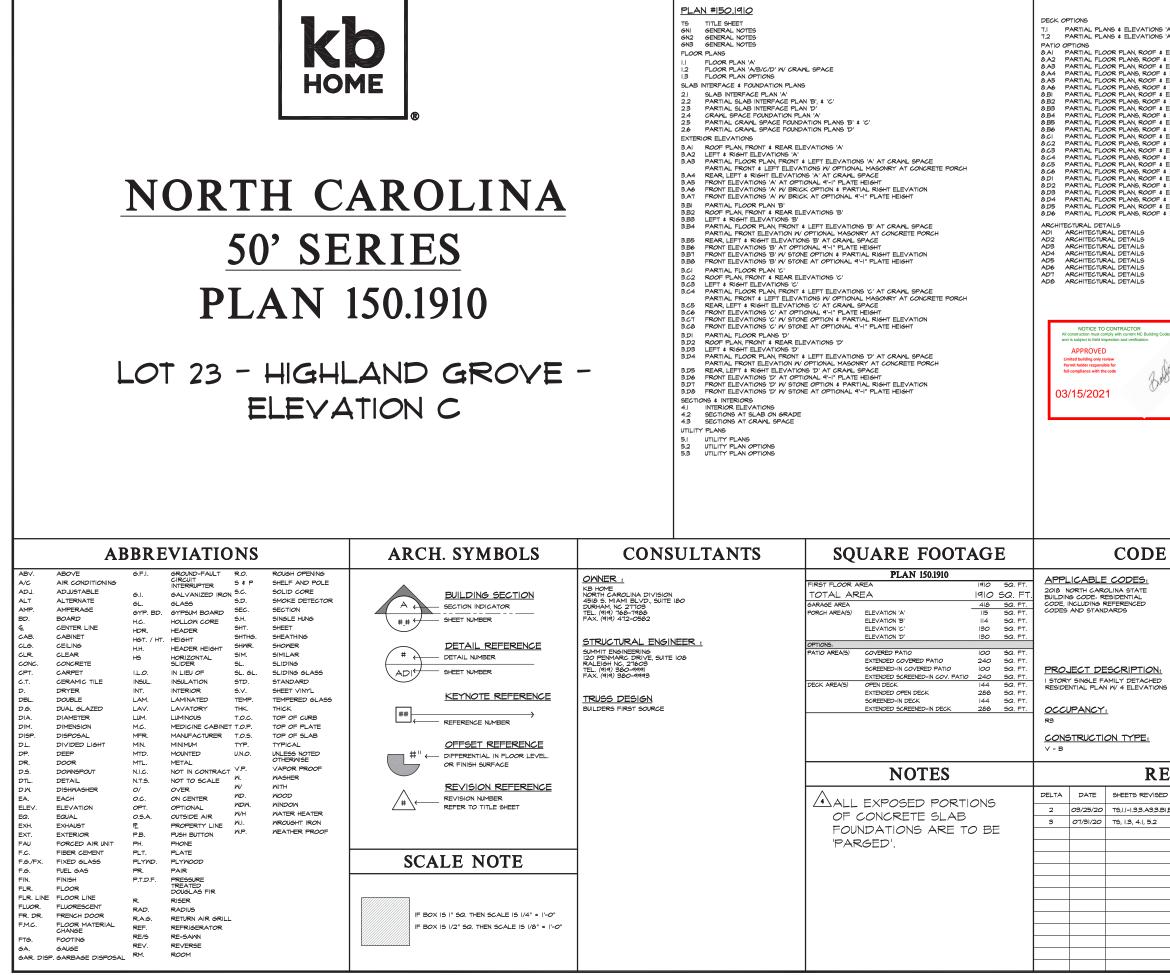

 
 7.1
 PARTIAL PLANS & ELEVATIONS 'A/B/C/D' W/OPT. DECK AT CRAWL SPACE

 7.2
 PARTIAL PLANS & ELEVATIONS 'A/B/C/D' W/OPT. EXTENDED DECK AT CRAWL SPACE
 T.I. PARTIAL PLANS & ELEVATIONS 'AB/C/D' W OPT. DECK AT CRAAL SPACE
 PARTIAL PLANS & ELEVATIONS 'AB/C/D' W OPT. EXTENDED DECK AT CRAAL SPACE
 PARTIAL PLANS & ELEVATIONS 'AB/C/D' W OPT. EXTENDED DECK AT CRAAL SPACE
 PARTIAL FLOOR FLAN, ROOF & ELEVATIONS W OPT. COVERED PATIO 'A'
 APARTIAL FLOOR FLAN, ROOF & ELEVATIONS W OPT. EXTENDED SCREENED-IN COVERED DECK 'A'
 PARTIAL FLOOR FLAN, ROOF & ELEVATIONS W OPT. EXTENDED SCREENED-IN COVERED DECK 'A'
 PARTIAL FLOOR FLAN, ROOF & ELEVATIONS W OPT. EXTENDED SCREENED-IN COVERED DECK 'A'
 PARTIAL FLOOR FLAN, ROOF & ELEVATIONS W OPT. EXTENDED SCREENED-IN COVERED PATIO 'A'
 PARTIAL FLOOR FLANK, ROOF & ELEVATIONS W OPT. EXTENDED SCREENED-IN COVERED PATIO 'A'
 PARTIAL FLOOR FLANK, ROOF & ELEVATIONS W OPT. EXTENDED SCREENED-IN COVERED PATIO 'A'
 PARTIAL FLOOR FLANK, ROOF & ELEVATIONS W OPT. EXTENDED SCREENED-IN COVERED PATIO 'A'
 PARTIAL FLOOR FLANK, ROOF & ELEVATIONS W OPT. EXTENDED SCREENED-IN COVERED PATIO 'A'
 PARTIAL FLOOR FLANK, ROOF & ELEVATIONS W OPT. EXTENDED COVERED PATIO B'
 PARTIAL FLOOR FLANK, ROOF & ELEVATIONS W OPT. EXTENDED COVERED PATIO B'
 PARTIAL FLOOR FLANK, ROOF & ELEVATIONS W OPT. EXTENDED COVERED PATIO B'
 PARTIAL FLOOR FLANK, ROOF & ELEVATIONS W OPT. EXTENDED COVERED PATIO B'
 PARTIAL FLOOR FLANK, ROOF & ELEVATIONS W OPT. EXTENDED COVERED PATIO B'
 PARTIAL FLOOR FLANK, ROOF & ELEVATIONS W OPT. EXTENDED COVERED PATIO B'
 PARTIAL FLOOR FLANK, ROOF & ELEVATIONS W OPT. EXTENDED COVERED PATIO C'
 PARTIAL FLOOR FLANK, ROOF & ELEVATIONS W OPT. EXTENDED COVERED PATIO C'
 PARTIAL FLOOR FLANK, ROOF & ELEVATIONS W OPT. EXTENDED COVERED PATIO C'
 PARTIAL FLOOR FLANK, ROOF & ELEVATIONS W OPT. EXTENDED COVERED PATIO C'
 PARTIAL FLOOR FLANK, ROOF & ELEVATIONS W OPT. EXTENDED COVERED PATIO C'
 50 Harnett COUNTY NORTH CAROLINA CODE INFORMATION CODE ABBREVIATIONS N.C.-R. NORTH CAROLINA RESIDENTIAL CODE N.C.-B. NORTH CAROLINA BUILDING CODE N.C.-M. NORTH CAROLINA MECHANICAL CODE NORTH CAROLINA PLUMBING CODE NORTH CAROLINA FUEL GAS CODE N.C.-P. N.C.-F. ■ /ı`\ N.C.-E. NORTH CAROLINA ELECTRICAL NG-EG NORTH GAROLINA ENERGY CODE NC-EC. NORTH CAROLINA ENERGY COD NE.C. NATIONAL ELECTRICAL CODE I.C.B.O. INTERNATIONAL CONFERENCE OF BUILDING OFFICIALS A.S.T.M. AMERICAN SOCIETY FOR TESTING MATERIALS N.F.P.A. NATIONAL FIRE PROTECTION ASSOCIATION . <u>/</u>2 ∕₃∖  $\wedge$ AMERICAN NATIONAL STANDARDS A.N.S.I. I.E.C.C. INTERNATIONAL ENERGY CONSERVATION CODE INTERNATIONAL CODE COUNCIL I.C.C. ш UNDERWRITERS LABORATORIES, INC **REVISION LIST** LOG NUMBE 03/25/20 T5,I.I-I.3,3.A3,3.BI,B4,3.CI,C4,3.DI,D4,5.I,8.A5,A6,8.B5,B6,8.C5,C6,8.D5,D6 NC200I9NC CORPIOCOSC

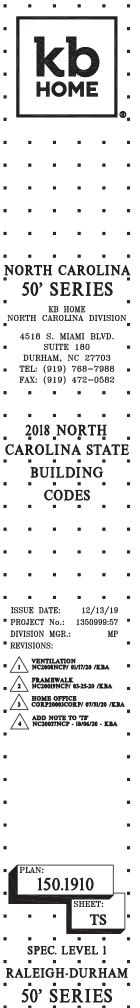

## GENERAL REQUIREMENTS

- THE WORD 'CONTRACTOR' AS USED HEREIN SHALL MEAN THE GENERAL CONTRACTOR, SUBCONTRACTORS AND ALL PERSONS DIRECTLY OR INDIRECTLY EMPLOYED BY ANY OF THEM.
- CONTRACTOR SHALL PERFORM THE WORK IN ACCORDANCE WITH THE FOLLOWING APPLICABLE CODE REQUIREMENTS:
  - ALL LANG, STATUTES, THE MOST RECENT BUILDING CODES, ORDINANCES, RULES, REGULTIONS, AND LANFUL ORDERS OF A FUELIC AUTORITIES HAVING JURISDICTION OVER OWNER, CON-TRACTOR, ANY SUBCONTRACTOR, THE PROJECT, THE PROJECT SITE, THE WORK, OR THE PROSECUTION OF THE WORK.
  - THE FEDERAL OCCUPATIONAL SAFETY AND HEALTH ACT AND ALL OTHER APPLICABLE CODE REQUIREMENTS RELATING TO SAFETY.
  - THE FAIR HOUSING AMENDMENTS ACT, THE AMERICANS WITH DISA-BILITIES ACT, AND ALL OTHER APPLICABLE CODE REQUIREMENTS RELATING THERETO.
- CONTRACTOR SHALL CAREFULLY STUDY AND REVIEW THE CONSTRUCTION DOCUMENTS AND INFORMATION FURNISHED BY OWNER, AND SHALL PROMPLY REPORT IN WRITING TO OWNERS REPRESENTATIVE ANY ERRORS, INCONSISTENCIES, OR OMISSIONS IN THE CONSTRUCTION DOCU-MENTS OR INCONSISTENCIES WITH APPLICABLE CODE REQUIREMENTS OBSERVED BY THE CONTRACTOR.
- IF CONTRACTOR PERFORMS WORK WHICH HE KNOWS OR SHOULD KNOW IS IF CONTRACTOR HERFORMS WORK WHICH HE KNONG OK SHOULD KNOW E CONTRARY TO APPLICABLE CODE REQUIREMENTS, MITHOUT THE ASREEM OF ONNER, CONTRACTOR SHALL BE RESPONSIBLE FOR SUCH WORK AND SHALL BEAR THE RESULTANT LOSSES, INCLUDING, WITHOUT LIMITATION, TH COSTS OF CORRECTING DEFECTIVE WORK.
- CONTRACTOR SHALL PROVIDE CERTIFICATES OF INSURANCE ACCEPTABLE TO OWNER PRIOR TO COMMENCEMENT OF WORK.
- CONTRACTOR SHALL TAKE FIELD MEASUREMENTS, VERIFY FIELD CONDITIONS, AND CAREFULLY COMPARE WITH THE CONSTRUCTION DOCUMENTS SUCH FIELD MEASUREMENTS, CONDITIONS, AND OTHER NFORMATION KNOWN TO CONTRACTOR BEFORE COMMENCING THE WORK ERRORS, INCONSISTENCIES, OR OMISSIONS DISCOVERED AT ANY TIME SHALL BE PROMPTLY REPORTED IN WRITING TO THE OWNER.
- CONTRACTOR SHALL PROMPTLY NOTIFY OWNER'S REPRESENTATIVE IF CONTRACTOR SHALL FROM ILL NOTIFIC TONIER'S REPRESENTATIVE IF CONTRACTOR BECOMES AWARE DURING THE PERFORMANCE OF THE WORK THAT THE CONSTRUCTION DOCUMENTS ARE NOT IN COM-PLIANCE WITH APPLICABLE CODE REQUIREMENTS.
- BY SUBMITTAL OF BID. CONTRACTOR WARRANTS TO OWNER THAT 8. ALL MATERIALS AND EQUIPMENT TO BE FURNISHED ARE NEW UNLESS NOTED OTHERWISE AND ALL WORK WILL BE OF GOOD QUALITY AND FREE FROM FAULTS AND DEFECTS.
- SUB-CONTRACTORS SHALL INSURE THAT ALL WORK IS DONE IN A PROFESSIONAL WORKMANLIKE MANNER BY SKILLED MECHANICS AND SHALL REPLACE ANY MATERIALS OR ITEMS DAMAGED BY SUB-CONTRACTOR'S PERFORMANCE. SUB-CONTRACTORS AND SUPPLIERS ARE HEREBY NOTIFIED THAT THEY ARE TO CONTRER AND COOPERATE FULLY WITH EACH OTHER DURING THE CORSE OF CONSTRUCTION TO DETERMINE THE EXACT EXTENT AND OVERLAP OF EACH OTHER'S MORK AND TO SUCCESSFULLY COMPLETE THE EXECUTION OF THE WORK. ALL SUB-CONTRACTOR WORKMASHIP SHALL BE OF CONLINY TO PASS INSPECTIONS BY LOCAL AUTHORITIES, LENDING INSTITUTIONS, ARCHITECT OR BUILDER. ANY ONE OR ALL OF THE ADOVE MENTIONED INSPECTORS MAY INSPECT MORKMASHIP AT ANY TIME, AND CORRECTIONS NEEDED TO ENHANCE THE GUALITY OF BUILDING WILL DE TONE INSPECTORS MAY INSPECT MORKMASHIP AT ANY TIME, AND CORRECTIONS NEEDED TO ENHANCE THE GUALITY OF BUILDING WILL BE FOR INSPECTORS OF HISHERS SUB-CONTRACT AGREEMENT, SHALL BE RESPONSIBLE FOR CLEANING UP AND REMOVING FROM THE JOB SITE ALL TRASH AND DEBRIS NOT LEFT BY OTHER SUB-CONTRACTORS, BUILDER MILL DETERMINE HOM SOON AFTER SUB-CONTRACTOR ON MELTES LEACH HLADE OF HIS MORK SUB-CONTRACTORS SHALL INSURE THAT ALL WORK IS DONE IN A SOON AFTER SUBCONTRACTOR COMPLETES EACH PHASE OF HIS WORK THAT TRASH AND DEBRIS WILL BE REMOVED FROM THE SITE.
- APPROVAL BY THE BUILDING INSPECTOR DOES NOT MEAN APPROVAL OR 10. ALLOWABLE FAILURE TO COMPLY WITH THE PLANS AND SPECIFICATIONS. ANY DESIGN WHICH FAILS TO BE CLEAR OR IS AMBIGUOUS MUST BE REFERRED TO THE ARCHITECT OR ENSINEER FOR INTERPRETATION OR CLARIFICATION
- ALL EQUIPMENT AND MATERIALS FURNISHED AND INSTALLED UNDER THESE PLANS SHALL BE GUARANTEED BY THE CONTRACTOR FOR A PERIOD OF ONE YEAR FROM THE DATE OF ACCEPTANCE OF THE WORK BY OWNER UNLESS STIPULATED OTHERWISE.
- ALL TRADE NAMES AND BRAND NAMES CONTAINED HEREIN ESTABLISH QUALITY STANDARDS. SUBSTITUTIONS ARE PERMITTED, WITH PRIOR APPROVAL BY THE OWNER'S REPRESENTATIVE. THE CONTRACTOR SHALL SUBMIT FOR THE ARCHITECT'S AND BUILDER'S APPROVAL ALL MATERIALS OR EQUIPMENT WHICH IS CONSIDERED "OR EQUAL" TO THAT SPECIFIED. 12.
- CONSTRUCTION DOCUMENTS IDENTIFIED AS "BID SET" ON ANY OR ALL SHEETS MAY DE SUBJECT TO REVIEW. THIS REVIEW MAY RESULT IN CHANGES WHICH MAY DE MADE TO THE PLANS PRIOR TO THE ISSUANCI OF THE FINAL CONSTRUCTION SET WHICH WILL CONTAIN NO "BID SET" DESIGNATIONS. CONSTRUCTION DOCUMENTS IDENTIFIED AS "BID SET" ARE NOT TO BE CONSTRUCTION DOCUMENTS IDENTIFIED AS "BID SET" DRIVED AS DELIGION SET KONSTRUCTION DECOMENTS ON THE CONSTRUCT DRIVED AS DELIGION TO ANY WAY BE USED AS SUCH. 13.
- ALL STANDARD NOTES CONTAINED HEREIN ARE TYPICAL UNLESS NOTED OTHERWISE.
- TYPICAL DETAILS AND SPECIFICATIONS ARE MINIMUM REQUIREMENTS TO BE USED WHEN CONDITIONS ARE NOT SHOWN OTHERWISE.
- SPECIFIC NOTES AND DETAILS ON DRAWINGS SHALL TAKE PRECEDENCE OVER GENERAL NOTES AND TYPICAL DETAILS. WHERE NO DETAILS ARE SHOWN CONSTRUCTION SHALL CONFORM TO SIMILAR WORK ON THE PROJECT.
- SEE ARCHITECTURAL, STRUCTURAL, ELECTRICAL, AND MECHANICAL DRAWINGS FOR PITS, TRENCHES, ROOF OPPNINGS, DEPRESSIONS, 17. ETC. NOT SHOWN ON THE OTHER DRAWING
- 18. THE CONSTRUCTION DOCUMENTS AND ALL COPIES THEREOF FURNISHED TO CONTRACTOR ARE THE PROPERTY OF THE ARCHITECT AND ARE NOT TO BE USED ON OTHER WORK.

### SITE WORK

- CONTRACTOR SHALL INVESTIGATE SITE DURING CLEARING AND EARTHWORK OPERATIONS FOR FILLED EXCAVATIONS OR BURIED STRUCTURES SUCH AS CESSPOOLS, CISTERNS, FOUNDATIONS, ETC., AND BURIED ARTIFACTS SUCH AS INDIAN OR DINOSAUR BONES ANY SUCH ITEMS ARE FOUND THE ARCHITECT, CIVIL ENGINEER, AND SOILS ENGINEER SHALL BE NOTIFIED IMMEDIATEL
- 2. CONTRACTOR SHALL TAKE ALL NECESSARY MEASURES TO FULLY PROTECT ADJACENT PROPERTIES
- REFER TO THE SOILS REPORT AS PREPARED BY THE GEOTECHNICAL з. ENGINEER
- 4. REFER TO CIVIL ENGINEER'S CURRENT GRADING AND PLOT PLANS.

## SITE WORK (continued)

- REFER TO THE LANDSCAPE ARCHITECT'S CURRENT GRADING PLAN AND CONSTRUCTION DOCUMENTS.
- ALL FOOTINGS SHALL REST ON FIRM NATURAL SOIL OR APPROVED COMPACTED FILL. REFER TO GEOTECHNICAL REPORT.
- EXCAVATIONS FOR FOOTINGS SHALL BE MADE TO THE WIDTH, LENGTH, AND DEPTH REQUIRED AND FINISHED WITH LEVEL BOTTOMS.
- EXCAVATIONS SHALL BE KEPT FREE OF STANDING WATER.
- WHERE EXCAVATIONS ARE MADE TO A DEPTH GREATER THAN INDICATED, SUCH ADDITIONAL DEPTH SHALL BE FILLED WITH CONCRETE AS SPECIFIED FOR FOOTINGS.
- FILL MATERIALS SHALL BE FREE FROM DEBRIS, VEGETABLE MATTER AND OTHER FOREIGN SUBSTANCES. 10.
- ALL FINISH GRADES TO DRAIN AWAY FROM THE BUILDING FOOTINGS. 12. THERE SHALL BE NO ON-SITE WATER RETENTION.
- 13. THERE SHALL BE NO DRAINAGE TO ADJACENT PROPERTY
- FOR ONSITE CONTSPUCTION, PLANS TO COMPLY WITH NECESSARY INSPECTIONS APPROVED BY THE BUILDING OFFICIAL. 14
- THE REQUIREMENTS IN THESE NOTES ARE THE MINIMUM THAT SHALL BE MET. REQUIREMENTS OF THE STRUCTURAL DRAWINGS THAT EXCEED THE REQUIREMENTS SHOWN HERE SHALL BE MET.

### CONCRETE

З.

- REFER TO STRUCTURAL ENGINEERING CALCULATIONS AND SOILS REPORT FOR THE PERFORMANCE REQUIREMENTS FOR CONCRETE FOUNDATIONS.
- CONCRETE SHALL BE PROPORTIONED TO PROVIDE AN AVERAGE 2. COMPRESSIVE STRENGTH AS PRESCRIBED IN THE N.C.-R. AS WELL AS SATISFY THE DURABILITY CRITERIA OF THE N.C.-R
- MIXING OF CONCRETE SHALL BE PERFORMED IN ACCORDANCE WITH ACI 318, SECTION 5.8
- THE DEPOSITING OF CONCRETE SHALL COMPLY WITH THE PROVISIONS ACI 318. SECTION 5.10
- THE CURING OF CONCRETE SHALL BE IN ACCORDANCE WITH 5. ACI 318. SECTION 5.11
- ALL FORM WORK SHALL BE DESIGNED, CONSTRUCTED, UTILIZED, AND
- CONDUIT, PIPES AND SLEEVES OF ANY MATERIAL NOT HARMFUL TO CONCRETE AND NITHIN THE LIMITATIONS OF ACI 318, SECTION 6.3, ARE PERMITTED TO BE EMPEDDED IN CONCRETE WITH APPROVAL OF THE REGISTERED DESIGN PROFESSIONAL.
- CONSTRUCTION JOINTS INCLUDING THEIR LOCATION SHALL COMPLY WITH THE PROVISIONS OF ACI 318, SECTION 6.4.
- ALL STEEL REINFORCING OF CONCRETE SHALL BE DONE IN ACCORDANCE WITH THE N.C.-R
- TOP OF CONCRETE SLABS TO BE A MINIMUM 4" W/ MASONRY VENEER 6" ELSEWHERE (3" HJ.D.) ABOVE FINISH GRADE. 10.
- FOUNDATION WIDTHS, DEPTHS, AND REINFORCING, AS SHOWN ON PLANS, ARE SUPERCEDED BY ANY LOCAL CODES OR ORDINANCES WHICH REQUIRE INCREASES OF THE SAME.
- 12 ALL REINFORCEMENT, CONDUIT, OUTLET BOXES, ANCHORS, HANGERS, ALL REINFORCEMENT, CONDUCT, DUILET SOUCES, ANOHORS, HANGERS, SLEEVES, BOLTS OR OTHER EMEEDDED MATERIALS AND ITHEM MUST BE SECURED AND APPROPRIATELY FASTENED IN THEIR PROPER LOCATIONS PRIOR TO THE FLACEMENT OF CONCRETE. SUB-CONTRACTOR SHALL VERIEY INSTALLATION OF HOLD-DOWNS, ANCHOR BOLTS, PA STRAPS, AND OTHER ANCHORAGE MATERIAL AND ITEMS PRIOR TO PLACEMENT OF CONCRETE.
- POST-TENSION SLABS, IF APPLICABLE: 13.
- POINT AND LINE LOADS FROM STRUCTURE ABOVE TO BE PROVIDED TO POST-TENSION ENGINEER PRIOR TO POST-TENSION DESIGN. A.
- ANCHOR BOLTS AND OTHER HARDWARE TO BE SHOWN ON POST-TENSION PLANS TO AVOID MIS-LOCATION OF HARDWARE AND POSSIBLE FIELD FIXES WHICH MAY CUT TENDONS. В.

### MASONRY

- ALL MASONRY DESIGN SHALL FOLLOW THE REQUIREMENTS OF THE CURRENT ADOPTED CODES.
- ANCHORED MASONRY VENEER SHALL COMPLY WITH THE PROVISIONS OF N.C.-R, AND SECTIONS 6.1 AND 6.2 OF 530/ASCE 5/TMS 402.
- STONE VENEER UNITS NOT EXCEEDING 5 INCHES IN THICKNESS SHALL BE ANCHORED DIRECTLY TO MASONRY, CONCRETE OR TO STUD CONSTRUCTION BY ONE OF THE APPROVED METHODS LISTED IN THE N.C.-R
- MORTAR FOR USE IN MASONRY CONSTRUCTION SHALL COMPLY WITH ASTM C 270. THE TYPE OF MORTAR SHALL BE IN ACCORDANCE NITH THE N.C.R. AND SHALL MEET THE PROPORTION SPECIFICATIONS OR THE PROPERTY SPECIFICATIONS OF ASTM C 270
- GROUT SHALL CONSIST OF FIBER CEMENT MATERIAL AND AGGREGATE IN ACCORDANCE WITH ASTM C 476 AND THE PROPORTION SPECIFICATIONS PER THE N.C.-R
- AGGREGATES FOR MORTAR AND GROUT SHALL BE NATURAL SAND AND ROCK CONFORMING TO A.S.T.M. C-144-04 (MASONRY MORTAR, MORTAR) AND C-404-07 (GROUT).
- CEMENT SHALL BE PORTLAND CEMENT CONFORMING TO A.S.T.M. C 150
- 8. ALL BRICK SHALL CONFORM TO A.S.T.M. C 216, GRADE MW
- UNLESS SPECIFICALLY SHOWN OTHERWISE ALL BRICK SHALL BE LAID
- IO. ANCHORS, TIES AND WIRE FABRIC SHALL CONFORM TO N.C.-R.
- ANCHOR TIES AND WIRE FABRIC FOR USE IN MASONRY WALL CONSTRUCTION SHALL CONFORM TO THE N.C.-R.

## METALS

- REFER TO STRUCTURAL NOTES AND SPECIFICATIONS FOR STRUCTURAL STEEL, METAL AND REINFORCING STEEL SPECIFICATIONS.
- ALL STRUCTURAL STEEL SHALL CONFORM TO AISC/CRED 2.
- ANCHOR RODS SHALL BE SET ACCURATELY TO THE PATTERN AND DIMENSIONS CALLED FOR ON THE PLANS. THE PROTRUSION OF THE THREADED ENDS THROUGH THE CONNECTED MATERIAL BHALL BE SUFFICIENT TO FULLY ENGAGE THE THREADS OF THE NTS, BUT SHALL NOT BE GREATER THAN THE LENSTH OF THE THREADS ON THE BOLTS
- FASTENERS FOR PRESERVATIVE-TREATED AND FIRE-RETARDANT-TREATED MOOD SHALL BE OF HOT-DIPPED ZINC COATED GALVANIZED STEEL, STAINLESS STELL, SILLCON BRONZE OR COPPERY VERIFY ACCEPTABLE FASTENERS FER CHEMICALS USED IN PRESSURE PRESERVITIVELY TREATED MOOD W N.C.-R. FASTENINGS FOR WOOD FOUNDATIONS SHALL BE AS REQUIRED IN AF&PA TECHNICAL REPORT NO. T.

## WOOD & FRAMING

### LUMBER

- THE DESIGN AND CONSTRUCTION OF CONVENTIONAL LIGHT-FRAME WOOD CONSTRUCTION SHALL BE IN ACCORDANCE WITH THE PROVISIONS OF THE N.C.-R
- CONSTRUCTION, PROJECTIONS, OPENINGS AND PENETRATIONS OF EXTERIOR WALLS OF DWELLINGS AND ACCESSORY BUILDINGS SHALL COMPLY WITH TABLE RE302.1.
- ALL LUMBER SHALL MEET THE STANDARDS OF QUALITY AS STATED IN THE N.C.-R З.
- LIMBER AND PLYMOOD REQUIRED TO BE PRESEIVE PRESERVATIVELY TREATED IN ACCORDANCE WITH THE N.C.R. AND SHALL BEAR THE QUALITY MARK OF AN APPROVED INSPECTION AGENCY THAT MAINTAINS CONTINUING SUPERVISION, TESTING AND INSPECTION OVER THE QUALITY OF THE PRODUCT AND THAT HAS BEEN APPROVED BY AN ACCREDITATION BODY THAT COMPLIES WITH THE REQUIREMENTS OF THE AMERICAN LUMBER STANDARD COMMITTEE TREATED WOOD PROGRAM
- 5. ALL LUMBER SIZES NOTED AND SPECIFIED ON PLANS ARE NOMINAL SIZES UNLESS SPECIFICALLY INDICATED AS NET SIZE.

### GLUE LAMINATED LUMBER

L.

- REFER TO THE STRUCTURAL ENGINEER'S CURRENT NOTES. CALCULATIONS, AND SPECIFICATIONS
- 2. GLUED LAMINATED TIMBERS SHALL BE MANUFACTURED AND IDENTIFIED AS REQUIRED IN AITC AI90.1 AND ASTM D 3737.

### PROTECTION AGAINST DECAY & TERMITE

- IN AREAS SUBJECT TO DECAY DAMAGE AS ESTABLISHED BY THE N.C.-R THE FOLLOWING LOCATIONS SHALL REQUIRE THE USE OF NATURALLY DIRABLE WOOD OR WOOD THAT IS PRESERVATIVE TREATED IN ACCREDANCE WITH AWPA UI FOR THE SPECIES, RRODUCT, PRESERVATIVE 3, AND END USE, PRESERVATIVES SHALL BE LISTED IN SECTION 4 OF AWPA UI
- WOOD JOISTS OR THE BOTTOM OF WOOD FLOOR WHEN CLOSER THAN 18 INCHES, OR WOOD GIRDERS WHEN CLOSER THAN 12 INCHES TO THE EXPOSED GROUND IN CRANL SPACES OR UNEXCAVATED AREAS LOCATED WITHIN THE PERIPHERY OF THE BUILDING FOUNDATION.
- ALL EXTERIOR SILLS & PLATES THAT REST ON CONCRETE OR MASONRY 5. EXTERIOR FOUNDATION WALLS.
- SILLS AND SLEEPERS ON A CONCRETE OR MASONRY, UNLESS THE SLAB THAT IS IN DIRECT CONTACT WITH THE GROUND IS SEPARATE FROM THE GROUND BY AN APPROVED IMPERVIOUS MOISTURE BARRIER. RATED
- THE ENDS OF WOOD GIRDERS ENTERING EXTERIOR MASONRY OR CONCRETE WALLS HAVING CLEARANCES OF LESS THAN 0.5 INCH ON TOPS, SIDES AND ENDS.
- WOOD SIDING AND SHEATHING ON THE EXTERIOR OF A BUILDING HAVING A CLEARANCE OF LESS THAN 6 INCHES FROM THE GROUND.
- WOOD STRUCTURAL MEMBERS SUPPORTING MOISTURE-PERMEABLE FLOORS OR ROOPS THAT ARE EXPOSED TO THE MEATHER, SUCH AS CONCRETE OR MASONRY SLABS, UNLESS SEPARATED FROM SUCH FLOORS OR ROOPS BY ANIMPERVIOUS MOISTURE BARRIER.
- MOOD FURRING STRIPS OR OTHER MOOD FRAMING MEMBERS ATTACHED 2. DIRECTLY TO THE INTERIOR OF EXTERIOR MASONRY WALLS OR CONCRETE WALLS BELOW GRADE EXCEPT WHERE AN APPROVED VAPOR RETARDER IS APPLIED BETWEEN THE WALL AND THE FURRING S. STRIPS OR FRAMING MEMBERS.
- ALL PORTIONS OF A PORCH, SCREEN PORCH OR DECK FROM THE BOTTOM OF THE HEADER DOWN, INCLUDING POSTS, GUARDRAILS, PICKETS, STEPS AND FLOOR STRUCTURE. COVERINGS THAT WOULD PREVENT MOISTURE OR WATER ACCUMULATION ON THE SURFACE OR AT JOINTS BETWEEN MEMBERS ARE ALLOWED
- IN AREAS SUBJECT TO DAMAGE FROM TERMITES METHODS OF PROTECTION SHALL BE ONE OF THE METHODS LISTED IN THE N.C.-R З.
- UNDER-FLOOR AREAS SHALL BE VENTILATED IN ACCORDANCE WITH THE REQUIREMENTS OF THE N.C.-R

## WOOD & FRAMING (continued)

## GUE ATHIN

FLOOR FRAMING

ROOF FRAMING

MALL FRAMING

EXCEPTIONS

2

2.

- WOOD STRUCTURAL PANELS SHALL CONFORM TO THE REQUIREMENTS AS SET FORTH IN THE N.C.-R
- ROOF SHEATHING PANELS SHALL BE LAID WITH FACE GRAIN OR STRENGTH AXIS PERPENDICULAR TO SUPPORTS AND WITH PANEL CONTINUOUS OVER TWO OR MORE SPANS.
- ROOF SHEATHING SHALL BE IN ACCORDANCE WITH THE N.C.-R
- FLOOR SHEATHING PANELS SHALL BE LAID WITH FACE GRAIN OR STRENGTH AXIS PERPENDICULAR TO SUPPORTS AND WITH PANEL CONTINUOUS OVER TWO OR MORE SPANS.
- STRUCTURAL FLOOR SHEATHING SHALL COMPLY WITH THE PROVISIONS OF THE N.C.-R

REFER TO THE STRUCTURAL ENGINEER'S CURRENT SPECIFICATIONS, CALCULATIONS, AND PLANS FOR REQUIRED STRENGTH, GRADE, AND THICKNESS FOR PLYNOD FLOOR SHEATHING PANELS AND FOR DIAPHRAGM NAILING AND ADHESIVE REQUIREMENTS.

NHERE APPLICABLE, REFER TO THE SHEAR WALL SCHEDULE FOR REQUIRED STRENGTH, GRADE, AND THICKNESS OF PLYWOOD SHEAR PANELS AND FOR REQUIRED SHEAR WALL NAILING SCHEDULE.

IN ONE- AND TWO-FAMILY DWELLING CONSTRUCTION USING <u>HARD BOARD</u> OR ALUMINUM AS A SOFFIT MATERIAL, THE SOFFIT MATERIAL SHALL BE SECURELY ATTACHED TO FRAMING MEMBERS AND USE AN UNDERLAYMENT MATERIAL OF EITHER FIRE RETARDANT TREATED WOOD, 23/32 INCH NOOD SHEATHING OR 5/8 INCH GYPSUM BOARD, VENTING REQUIREMENTS APPLY TO BOTH SOFFIT AND WHOER ATMENT AND SHALL BE PER SECTION REGG OF THE NORTH CAROLINA RESIDENTIAL CODE. MHERE THE PROPERTY LINE IS IO FET OR MORE FROM THE BUILDING FACE, THE PROVISIONS OF THIS CODE SECTION DO NOT APPLY.

ALL FLOOR JOISTS SHALL BE DESIGNED I-JOIST WOOD FLOOR TRUSSES.

REFER TO THE STRUCTURAL ENGINEER'S CURRENT PLANS & CALCULATIONS

REFER TO MANUFACTURER FOR ALL LAYOUTS AND CALCULATIONS

FOR SIZE, SPACING, AND ANCHORAGE OF ALL FLOOR JOISTS; SIZE, LOCATION, AND ANCHORAGE OF ALL FLOOR BEAMS AND HEADERS;

ROOF FRAMING SHALL BE BY PRE-MANUFACTURED ROOF TRUSSES SPACED AT 24 INCHES ON CENTER UNLESS NOTED OTHERWISE.

THE MANUFACTURER SHALL SUPPLY TO THE ARCHITECT AND BUILDER CALCULATIONS AND SHOP DRAVINGS FOR APPROVAL OF DESIGN LOADS, CONFIGURATION (2 OR 3 POINT BEARING), VOLIME CEILING OPTIONS, AND SHEAR TRANSFER, PRIOR TO FABRICATION.

TRUSS MEMBERS SHALL NOT BE CUT, NOTCHED, DRILLED, SPLICED OR OTHERNISE ALTERED IN ANY MAY MITHOUT THE APPROVAL OF A REGISTERED DESIGN PROFESSIONAL. ALTERATIONS RESULTING IN THE ADDITION OF LOAD (E.G. HVAC EQUIPMENT, WATER HEATER) THAT EXCEEDS THE DESIGN LOAD FOR THE TRUSSES SHALL NOT BE PREMITTED WITHOUT WRITTEN VERIFICATION THAT THE TRUSS IS CAPABLE OF SUPPORTING SUCH ADDITIONAL LOADING.

ALL CALCULATIONS AND SHOP DRAWINGS SHALL BE SIGNED BY A PROFESSIONAL ENGINEER REGISTERED IN THE STATE WHEREIN THE PROJECT IS TO BE BUILT.

MANUFACTURER IS TO SECURE BUILDING DEPARTMENT APPROVAL OF CALCULATIONS AND SHOP DRAWINGS PRIOR TO FABRICATION.

THE SIZE, HEIGHT, AND SPACING OF STUDS SHALL BE IN ACCORDANCE

STUDS SHALL BE PLACED WITH THEIR WIDE DIMENSION PERPENDICULAR TO THE WALL.

NOT LESS THAN THREE STUDS SHALL BE INSTALLED AT EACH CORNER OF AN EXTERIOR WALL.

MOOD STUD WALLS SHALL BE CAPPED WITH A DOUBLE TOP PLATE INSTALLED TO PROVIDE OVERLAPPING AT CORNERS AND INTERSECTIO WITH BEARING PARTITIONS. END JOINTS IN TOP PLATES SHALL BE OFFSET AT LEAST 24 INCHES. JOINTS NEED NOT OCCUR OVER STUDS. PLATES SHALL BE NOT LESS THAN 2-INCHES NOMINAL THICKNESS AND

VE A WIDTH AT LEAST EQUAL TO THE WIDTH OF THE STUDS. SEE

STUDS SHALL HAVE FULL BEARING ON NOMINAL 2 BY OR LARGER PLATE OR SILL HAVING A WIDTH AT LEAST EQUAL TO THE WIDTH OF THE STUDS.

WHERE JOISTS, TRUSSES OR RAFTERS ARE SPACED MORE THAN 16 INCHES ON CENTER AND THE BEARING STUDS BELOW ARE SPACED 24 INCHES ON CENTER, SUCH MEMBERS SHALL BEAR WITHIN 5 INCHES OF THE STUDS BENEATH, SEE EXCEPTIONS.

INTERIOR NONREARING WALLS SHALL BE PERMITTED TO BE CONSTRUCTED

INITERIOR NONBEANING WALLS SHALL BE PERMITED TO BE CONSTRUCT WITH 2-INCH-BY-3-INCH STIDS SPACED 24 INCHES ON CONTER OR, WHEN NOT A PART OF A BRACED WALL LINE, 2-INCH-BY-4-INCH FLAT STUDS SPACED IG INCHES ON CENTER, INTERIOR NONBEARING WALLS SHALL BE

CAPPED WITH AT LEAST & SINGLE TOP PLATE INTERIOR NONREARING

SHALL BE EIRERLOCKED IN ACCORDANCE WITH THE N.C.-R

THE BRACING OF WOOD TRUSSES SHALL COMPLY TO THEIR APPROPRIATE ENGINEERED DESIGN, PER THE N.C.-R

WOOD TRUSSES SHALL BE DESIGNED IN ACCORDANCE WITH THE REQUIREMENTS OF THE N.C.-R

AND ALL RELATED FRAMING ISSUES.

ALL VERTICAL JOINTS OF PANEL SHEATHING SHALL OCCUR OVER, AND BE FASTENED TO, COMMON STUDS. HORIZONTAL JOINTS IN BRACED WALL PANELS SHALL OCCUR OVER, AND BE FASTENED TO, COMMON BLOCKING OF A MINIMM OF 11/2 INCH THICKNESS.

## WOOD & FRAMING

## (continued)

DRILLING AND NOTHCING OF STUDS SHALL BE IN ACCORDANCE WITH THE

- NOTHCING, ANY STUD IN AN EXTERIOR WALL OR BEARING PARTITION MAY BE CUT OR NOTCHED TO A DEPTH NOT EXCEEDING 25 PERCENT OF ITS WIDTH. STUDS IN NONBEARING PARTITIONS MAY BE NOTCHED TO A DEPTH NOT TO EXCEED 40 PERCENT OF A SINGLE STUD WIDTH. NOTCHING OF BEARING STUDS SHALL BE ON ONE EDGE ONLY AND NOT TO EXCEED ONE-FOURTH THE HEIGHT OF THE STUD. NOTCHING SHALL NOT OCCUR IN THE BOTTOM OR TOP 6 INCHES OF BEARING STUDS.
- DRILLING, ANY STUD MAY BE BORED OR DRILLED, PROVIDED THAT THE DIANETER OF THE RESULTING HOLE IS NO MORE THAN 60 PERCENT OF THE STUD NIDTH, THE EDGE OF THE HOLE IS NO MORE THAN 5/0" INCH TO THE EDGE OF THE STUD, AND THE HOLE SHALL NOT BE CLOSER THAN 6 INCHES FROM AN ADJACENT HOLE OR NOTCH. HOLES NOT EXCEEDING 3/4 INCH DIANETER CAN BE AS CLOSE AS I 1/2 INCHES ON CENTER SPACING, STUDD LOCATED IN EXTERIOR MALLS OR BEARING PARTITIONS DRILLED OVER 40 PERCENT AND UP TO 60 PERCENT SHALL ALSO BE DOUBLED WITH NO MORE THAN TWO SUCCESSIVE DOUBLED STUDS BORED.
- CUTTING AND NOTCHING OF STUDS SHALL BE PERMITTED TO BE INCREASED TO 65 FERCENT OF THE WIDTH OF THE STUD IN EXTERIOR AND INTERIOR WALLS AND BEARING PARTITIONS, PROVIDED THAT ONE OF THE FOLLOWING CONDITIONS ARE MET: THAT ONE OF THE FOLLOWING CONDITIONS ARE MET: (a) THE WALL SECTION IS REINFORCED NITH 1/2-INCH EXTERIOR GRADE FLYWOOD OR EQUIVALENT REINFORCEMENT ON THE NOTCHED SIDE OF THE WALL, PLYMOOD, IF USED, SHALL REACH FROM THE FLOOR TO CEILING AND AT LEAST ONE STUD FURTHER ON EACH SIDE OF THE SECTION THAT HAS BEEN NOTCHED OR CUT. (b) THE EXTERIOR WALLS OF A KITCHEN MAY BE REINFORCED BY FLACING 1/2-INCH FLYMOOD, IF USED, SHALL REACH FROM THE FLOOR TO CONITER-TOP HEIGHT AND AT LEAST ONE STUD FURTHER ON EACH SIDE OF THE SECTION THAT HAS BEEN NOTCHED OR CUT. NOTCHED OR CUT
- WHEN PIPING OR DUCTWORK IS PLACED IN OR PARTIALY IN AN EXTERIOR OR INTERIOR LOAD-BEARING WALL, NECESSITATION CUTTING, DRILLING OR NOTCHING OF THE TOP PLATE B MORE THAN 50 PERCENT OF ITS WIDTH A GALVANIZED METAL TIE OF NOT LESS THAN 0.054 INCH THICK AND I 1/2' NCHES WIDE SHALL BE FASTENED ACROSS AND TO THE PLATE AT EACH SIDE OF THE OPENING WITH NOT LESS THAN EIGHT IOU NAILS HAVING A MINIMU LENGTH OF I 1/2 INCHES (36 MM) AT EACH SIDE OR EQUIVALENT. THE METAL TIE MUST EXTEND A MINIMUM OF 6 INCHES PAST THE OPENING
- HEADERS SHALL MEET THE REQUIREMENTS OF THE N.C.-R.
- PROVIDE LATERAL BRACING PER THE N.C.-R
- FOUNDATION CRIPPLE WALLS SHALL MEET THE REQUIREMENTS OF THE N.C.-R CODE
- 14. WOOD STUD WALLS SHALL BE BRACED AS REQUIRED BY THE N.C.-R
- UNLESS COVERED BY INTERIOR OR EXTERIOR WALL COVERINGS OR SUESTICUTED BY INTERNET MANY RECORDENTS OF THIS CODE, ALL STUD PARTITIONS OR VALLS WITH STUDS HAVING A HEIGHT-TO-LEAST THICKNESS RATIO EXCEEDING SO SHALL HAVE BRIDGING NOT LESS THAN 2 INCHES IN THICKNESS AND OF THE SAME WIDTH AS THE STUDS FITTED SHALLS AND MAILED THEREFOR TO PROVIDE ADEQUATE LATERAL SUPPORT

### FIRE BLOCKS AND DRAFT STOPS

0

.....

13.

15.

2.

TIONS

FIRE BLOCKING SHALL BE PROVIDED TO CUT OFF ALL CONCEALED DRAFT OPENINGS (BOTH VERTICAL AND HORIZONTAL) AND TO FORM AN EFFECTIVE BARRIER BETWEEN STORIES, AND BETWEEN A TOP STORY AND A ROOF SPACE, FIREBLOCKING SHALL BE REVOIDED IN WOOD-FRAME CONSTRUCTION IN THE LOCATIONS SPECIFIED IN THE N.C.-R

FIRE BLOCKING SHALL CONSIST OF 2 INCHES NOMINAL LUMBER, OR TWO THICK BEDECKING SIGNAL CONTINUE LIMBER WITH BROKEN LAP JOINTS, OR ONE THICKNESSES OF I-INCH NONINAL LIMBER WITH BROKEN LAP JOINTS, OR BACKED BY 25/52-INCH NOOD STRUCTURAL PANELS OR ONE THICKNESS OF 3/4-INCH PARTICLEBOARD WITH JOINTS BACKED BY 3/4-INCH PARTICLEBOARD, I/2-INCH GYTSOM BOARD, OR I/4-INCH CHENT-BASED

BATTS OR BLANKETS OF MINERAL WOOL OR GLASS FIBER OR OTHER APPROVED MATERIALS INSTALLED IN SUCH A MANNER AS TO BE SECURELY RETAINED IN PLACE SHALL BE PERMITTED AS AN ACCEPTABLE FIRE BLOCK.

BATTS OR BLANKETS OF MINERAL OR GLASS FIBER OR OTHER APPROVED NON-RIGID MATERIALS SHALL BE FERMITTED FOR COMPLIANCE WITH THE ID FOOT HORIZONTAL FIREBLOCKING IN MALLS CONSTRUCTED USING PARALLEL ROWS OF STUDS OR STAGERED STUDS, LOOSE FILL INSULATION MATERIAL SHALL NOT BE USED AS A FIREBLOCK UNLESS SPECIFICALLY TESTED IN THE FORM AND MANNER INTENDED FOR USE TO DEMONSTRATE ITS ABILITY TO REMAIN IN PLACE AND TO RETARD THE SPREAD OF FIRE AND HOT GASSES.

WHEN THERE IS USABLE SPACE BOTH ABOVE AND BELOW THE CONCEALED SPACE OF A FLOOR/CELLING ASSEMBLY, DRAFTSTOPS SHALL BE INSTALLE SO THAT THE AREA OF THE CONCEALED SPACE DOES NOT EXCEED (JOO SQUARE FEET, DRAFTSTOPPING SHALL DIVIDE THE CONCEALED SPACE INT APPROXIMATELY COULD. AREAS, WHERE THE ASSEMBLY IS ENCLOSED BY A FLOOR MEMBRANE ABOVE AND A CELLING MEMBRANE BELOW, DRAFTSTOPPING SHALL BE PROVIDED IN FLOOR/CELLING ASSEMBLIES UNDI THE FOLLOWING CIRCUMSTANCES. INTO ASSEMBLIES UNDER

- CEILING IS SUSPENDED UNDER THE FLOOR FRAMING. L.
- FLOOR FRAMING IS CONSTRUCTED OF TRUSS-TYPE OPEN-WEB OR PERFORATED MEMBERS. 2.

### HANDRAIL AND GUARDRAIL

GUARDRAIL OF 36" HIGH MIN. SHALL BE PROVIDED WHERE FINISHED GRADE OR FLOOR BELOW RAISED AREA EXCEEDS 30".

HANDRAIL AT STAIRS SHALL BE PROVIDED WHEN 4 OR MORE STAIR RISERS

## 0 HOME 8 8 . . . . . . . . . . . NORTH CAROLINA **50' SERIES** KB HOME NORTH CAROLINA DIVISION 4518 S. MIAMI BLVD. SUITE 180 DURHAM, NC 27703 TEL: (919) 768-7988 • FAX: (919) 472-0582 8 8 . . . . . . . . 2018 NORTH **CAROLINA STATE** BUILDING CODES . . . . . . . . . . . . . . . ISSUE DATE: 12/13/19 PROJECT No.: 1350999:57 DIVISION MGR.: MP REVISIONS: VENTILATION NC2008NCP/ 01/17/20 /KBA FOR INTERNAL USE ONL ΡΙ.ΔΝ 150.1910 HEET: **GN1** SPEC. LEVEL 1 **RALEIGH-DURHAM** 50' SERIES

## THERMAL & MOISTURE

## PROTECTION

- PROVIDE ALL FLASHING, COUNTER-FLASHING, BITUTHENE, MEMBRANE WATERPROOFING, SHEET METAL, CAULKING, SEALANTS, ELASTOMERIC MALKING SUFFACES, AND RAIN GUTHERS AND/OR DIVERTERS WHERE REQUIRED, TO MAKE WORK COMPLETELY WATERPROOF.
- "CORROSION RESISTANCE" SHALL MEAN THE ABILITY OF A MATERIAL TO WITHSTAND DETERIORATION OF IT'S SURFACE OR IT'S PROPERTIES WHEN EXPOSED TO IT'S ENVIRONMENT.
- BALCONIES, LANDINGS, EXTERIOR STAIRWAYS, OCCUPIED ROOFS AND SIMILAR SURFACES EXPOSED TO THE NEATHER AND SEALED UNDER-NEATH SHALL BE WATERPROOFED AND SLOPED A MINIMUM OF 1/4 UNIT VERTICAL IN 12 UNITS HORIZONTAL (2% SLOPE) FOR DRAINAGE.
- PROVIDE A MINIMUM 2 INCH DROP FROM FINISHED INTERIOR FLOOR ELEVATION TO THE HIGHEST FLOOR ELEVATION OF ANY ADJOINING DECK OR BALCONY.
- ELASTOMERIC OR MEMBRANE DECK COATINGS SHALL BE INSTALLED FER MANUFACTURERS SPECIFICATIONS AT DECKS AND BALCONIES. COLOR, FINISH, AND DETAILING SHALL BE APPROVED BY OWNER/ BUILDER AND ARCHITECT.
- UNLESS DESIGNED TO DRAIN OVER DECK EDGES, DRAINS AND OVER-FLOMS OF ADEQUATE SIZE SHALL BE INSTALLED AT THE LOW POINTS OF THE DECK OR BALCONY.
- FOUNDATION WALLS WHERE THE OUTSIDE GRADE IS HIGHER THAN THE INSIDE GRADE SHALL BE WATER-PROOFED AND DAMPPROOFED IN ACCORDANCE WITH THE N.C.-R
- PARAPET WALLS SHALL BE PROPERLY COPED WITH NONCOMBUSTIBLE. PARAFEI MALES SHALL BE FROFENET OUTED MITH MONODHSTIDLE. WEATHERFROOF MATERIALS OF A MIDTH NO LESS THAN THE THICKNESS OF THE PARAFET NALL. PARAFET COINS SHALL EXTEND 2" MINIMUM DOWN THE FACES OF THE PARAFET.

### FLASHING

- APPROVED CORROSION-RESISTANT FLASHING SHALL BE APPLIED APPROVED CORROSION-RESISTANT FLASHING SHALL BE APPLIED SHINGLE-FASHION IN A MANRER TO PREVENT ENTRY OF MATER INTO THE MALL 12. CAVITY OR PENETRATION OF WATER TO THE BUILDING STRUCTURAL FRAMING COMPONENTS. SELF-ADHRED MEMORANES USED AS FLASHING IN IS. EXTERIOR WALLS SHALL COMPLY WITH AAMA 14. THE FLASHING SHALL EXTERIOR DE USED IN CONTACT WITH THERE CUBENT MATERIAL, EXCEPT AT COUNTER FLASHING. APPROVED CORROSION-RESISTANT FLASHINGS SHALL BE ALLED AT ALL OF THE LOCATIONS STATED IN N.C.-R
- 2. AT ALL WINDOW AND DOOR OPENINGS USE FORTIFIBER WATER-RESISTIVE BARRIERS, I.C.C. ESR-1027, INSTALLED PER MANUFACTURER'S SPECIFICATIONS OR APPROVED EQUAL.
- ALL BEAMS, OUTLOOKERS, CORBELS, ETC. PROJECTED THROUGH EXTERIOR WALLS OR PENETRATING EXTERIOR FINISHES SHALL BE FLASHED WITH A MINIMUM O.OI9-INCH (NO. 26 SHEET METAL GAGE) CORROSION-RESISTANT METAL AND CAULKED
- ALL SHEET METAL WORK SHALL BE PERFORMED IN ACCORDANCE WITH THE RECOMMENDATIONS AND STANDARDS OF THE SHEET METAL AND AIR CONDITIONING CONTRACTOR'S NATIONAL ASSOCIATION (SMAC.N.J.) THE ARCHITECTURAL SHEET METAL MANUAL, AND SEALANT, WATERPROOFING AND RESTORATION INSTITUTE'S (SWR.I.) GUIDE -SEALANT'S: THE PROFESSIONAL'S GUIDE".
- SHEET METAL SHALL BE STEEL SHEET, HOT-DIPPED, TIGHT COATED 5. SALE INTERCONTRACTOR STATES AND ADJETED AND AND GALVANIZED, CONFORMING TO A.S.T.M. A525 AND SHALL BE A NUMBER 24 SHEET METAL GAGE UNLESS OTHERWISE NOTED IN THESE NOTES, PLANS, OR MANUFACTURER'S SPECIFICATIONS.
- SHEET ALUMINUM SHALL CONFORM WITH FEDERAL SPECIFICATIONS QQ-A-359 AND A.S.T.M. B209 ALLOY 3003.
- FABRICATE SHEET METAL WITH FLAT LOCK SEAMS AND SOLDER WITH TYPE AND FLUX RECOMMENDED BY MANUFACTURER. SEAL ALUMINUM SEAMS WITH EPOXY METAL SEAM CEMENT. WHERE REQUIRED FOR STRENGTH, RIVET SEAMS AND JOINTS.
- SHOP FABRICATE TO THE GREATEST EXTENT POSSIBLE IN ACCORDANCE WITH APPLICABLE STANDARDS TO PROVIDE A PERMANENTLY MATER-PROOP, MEATHER RESISTANT INSTALLATION.
- ASPHALT SHINGLES SHALL HAVE SELF-SEAL STRIPS OR BE INTERLOCKING, AND COMPLY WITH ASTM D 225 OR D 3462.
- BASE AND CAP FLASHING SHALL BE INSTALLED IN ACCORDANCE WITH MANUFACTURER'S INSTALLATION INSTRUCTIONS, BASE FLASHING SHALL BE OF EITHER CORROSION-RESISTANT WETAL OF MINIMUM NOMINAL OO/04-INCH THICKNESS OR MINERAL SURFACE ROLL ROOFING HEIGHING A MINIMUM OF TT POUNDS PER IOS SQUARE FEET. CAP FLASHING SHALL BE CORROSION-RESISTANT METAL OF MINIMUM NOMINAL O.019-INCH THICKNESS
- VALLEY LININGS SHALL BE INSTALLED IN ACCORDANCE WITH THE MANUFACTURERS INSTALLATION INSTRUCTIONS BEFORE APPLYING SHINGLES, VALLEY LININGS OF THE FOLLOWING TYPES SHALL BE PERMITTED AS STATED PER THE N.C.-R
- A CRICKET OR SADDLE SHALL BE INSTALLED ON THE RIDGE SIDE OF ANY CHIMMEY OR FENETRATION MORE THAN 30 INCHES WIDE AS MEASURED PERPENDICULAR TO THE SLOPE. CRICKET OR SADDLE COVERINGS SHALL BE SHEET METAL OR OF THE SAME MATERIAL AS THE ROOF COVERING. VIDE FLASHING AT THE INTERSECTION OF CRICKET OR SADDLE AND
- FLASHING AGAINST A VERTICAL SIDEWALL SHALL BE BY THE STEP-FLASHING METHOD PER NC-R. 13.
- 14 FLASHING AGAINST A VERTICAL FRONT WALL, AS WELL AS SOIL STACK SHALL BE APPLIED ACCORDING ENT PIPE AND CHIMNEY ELASHING TO THE ASPHALT SHINGLE MANUFACTURER'S PRINTED INSTRUCTIONS
- AT THE JUNCTURE OF ROOF VERTICAL SURFACES, FLASHING AND COUNTERFLASHING SHALL BE PROVIDED IN ACCORDANCE WITH TH 15. THE N.C.-R AND THE MANUFACTURER'S INSTALLATION INSTRUCTIONS AND NHERE OF METAL, SHALL NOT BE LESS THAN O.O.I. INCH (NO. 26 GALVANIZED SHEET GAGE) CORROSION-RESISTANT METAL
- 16. VALLEY FLASHING FOR CONCRETE TILE ROOFS SHALL BE AS REQUIRED

### ROOFING MATERIALS

- ROOF COVERINGS SHALL BE APPLIED IN ACCORDANCE WITH THE N.C.-R AND THE MANUFACTURER'S INSTALLATION INSTRUCTIONS. INSTALLATION OF ROOF COVERINGS SHALL COMPLY WITH THE APPLICABLE PROVISIONS OF THE N.C.-R
- ROOFS AND ROOF COVERINGS SHALL BE OF MATERIALS THAT ARE 2. COMPATIBLE WITH EACH OTHER AND WITH THE BUILDING OR STRUCTURE TO WHICH THE MATERIALS ARE APPLIED.
- ROOF COVERING MATERIALS SHALL CONFORM TO THE APPLICABLE STANDARDS LISTED IN THE N.C.-R IN THE ABSENCE OF APPLICABLE STANDARDS OR WHERE MATERIALS ARE OF QUESTIONABLE SUITABILITY, TESTING BY AN APPROVED TESTING AGENCY SHALL BE REQUIRED BY THE BUILDING OFFICIAL TO DETERMINE THE CHARACTER. QUALITY, AND LIMITATIONS OF APPLICATION OF THE MATERIALS.

## THERMAL & MOISTURE PROTECTION (continued)

- ROOF COVERING MATERIALS SHALL BE DELIVERED IN PACKAGES BEARING THE MANUFACTURER'S IDENTIFYING MARKS AND APPROVED TESTING AGENCY LABELS WHEN REQUIRED, BULK SHIFMENTS OF MATERIALS SHALL BE ACCOMPANIED BY THE SAME INFORMATION ISQUED IN THE FORM OF A CERTIFICATE OR ON A BILL OF LADING BY THE MANUFACTURER
- COMPOSITION ROOFING SHINGLES SHALL BE OF ASPHALT OR APPROVED RELATED MATERIALS AND MEET THE REQUIREMENT OF THE N.C.-R
- UNDERLAYMENT FOR ASPHALT SHINGLES SHALL CONFORM TO ASTM D 226 TYPE I, ASTM D 4864, TYPE I, OR ASTM D 6757. SELF-ADHERING FOLTMER MODIFIED BITUMEN SHEET SHALL COMPLY WITH ASTM D 1470
- ASPHALT SHINGLES SHALL COMPLY WITH ASTM D 225 OR ASTM D 3462.
- FASTENERS FOR ASPHALT SHINGLES SHALL BE GALVANIZED STEEL, STAINLESS STEEL, ALUMINUM, OR COPPER ROOFING NAILS, MINIMUM 12 GAES SHANK WITH A MINIMUM 33 INCK DIAVETRE HEAD, ASTM F 1667, OF A LENGTH TO PENETRATE THROUGH THE ROOFING MATERIALS AND A MINIMUM OF 5/4 INCH HITO THE ROOF SHEATHING. WHERE THE ROOF SHEATHING 15 LESS THAN 3/4 INCH THICK, THE FASTENERS SHALL PENETRATE THROUGH THE SHEATHING. FASTENERS SHALL COMPLY WITH ASTM F 1667.
- ASPHALT SHINGLES SHALL HAVE THE MINIMUM NUMBER OF FASTENERS REQURED BY THE MANUFACTURER. FOR NORMAL APPLICATION, ASPHALT SHINGLES SHALL BE SECURED TO THE ROOF WITH NOT LESS THAN FOUR FASTENERS PER STRIP SHINGLE OR TWO FASTENERS PER INDIVIDUAL SHINGLE PER N.C.-R.
- 10. UNDERLAYMENT FOR ASPHALT SHINGLES SHALL BE APPLIED IN ACCOR-DANCE WITH THE N.C.-R
- THE INSTALLATION OF CLAY AND CONCRETE TILE SHALL COMPLY WITH THE PROVISIONS OF N.C.-R CLAY ROOF TILE SHALL COMLY WITH ASTM C 1167.
- CONCRETE AND CLAY TILE SHALL BE INSTALLED ONLY OVER SOLID SHEATHING OR SPACED STRUCTURAL SHEATHING BOARDS

CLAY AND CONCRETE ROOF TILE SHALL BE INSTALLED ON ROOF SLOPES OF 2 1/2 UNITS VERTICAL IN IZ UNITS HORIZONTAL (2-1/2:12) OR GREATER. FOR ROOF SLOPES FROM 2 1/2 UNITS VERTICAL IN 12 UNITS HORIZONTAL (2-1/2:12) TO FOUR UNITS VERTICAL IN 12 UNITS HORIZONTAL (4-12), DOUBLE UNDERLATMENT APPLICATION IS REQUIRED IN ACCORDANCE WITH THE N.C.-R

- UNDERLAYMENT FOR CLAY AND CONCRETE TILE SHALL CONFORM WITH ASTM D 226, TYPE II; ASTM D 2626 TYPE I; OR ASTM D 6380 CLASS M MINERAL SURFACED ROLL ROOFING.
- 15. CONCRETE ROOF TILE SHALL COMPLY WITH ASTM C 1492.
- NAILS SHALL BE CORROSION-RESISTANT AND NOT LESS THAN II GAGE, 16. NALES DAALE BE OCARDISIENT LEINSTILL NALE NOLLESS HAAN II GABE, SI/G-INCH HEAD, AND OF SUFFICIENT LEINSTILLTO PENETRATE THE DECK A MINIMUM OF 3/4-INCH OR THROUGH THE THICKNESS OF THE DECK MIICHDETE IS LESS. ATTACHING WIRE FOR CLAY OR CONCRETE TILLE SHALL NOT BE SHALLER THAN O OBS-INCH. PERIMETER FASTENING AREAS INCLUDE THREE TILLE COURSES BUT NOT LESS THAN 36 INCHOE FROM EITHER SIDE OF HIPS OR RIDGES AND EDGES OF EAVES AND GABLE RAKES.
- 17. CLAY AND CONCRETE ROOF TILES SHALL BE FASTENED IN ACCORDANCE WITH THE N.C.-R
- TILE SHALL BE APPLIED ACCORDING TO THE MANUFACTURERS INSTALLATION INSTRUCTIONS, BASED ON CLIMATIC CONDITIONS, ROOF SLOPE, UNDERLATMENT SYSTEM, AND TYPE OF TILE BEINS INSTALLED PER THE N.C.-R 18.
- THE INSTALLTION OF BUILT-UP ROOFS SHALL COMPLY WITH THE N.C.-R
- 20. BUILT-UP ROOFS SHALL HAVE A DESIGN SLOPE OF A MINIMUM OF ONE-FOUTH UNIT VERTICAL IN 12 UNITS HORIZONTAL (2-PERCENT SLOPE) FOR DRAINAGE, EXCEPT FOR COAL-TAR BUILT-UP ROOPS THAT SHALL HAVE A DESIGN SLOPE OF A MINIMUM ONE-EIGHTH UNIT VERTICAL IN 12 UNITS HORIZONTAL (1-PERCENT SLOPE).
- 21. BUILT-UP ROOF COVERING MATERIALS SHALL COMPLY WITH THE STANDARDS PER THE N.C.-R

### EXTERIOR WALL COVERINGS

14

- SEE FINISHES IN THESE GENERAL NOTES FOR EXTERIOR PLASTER
- MATERIALS USED FOR THE CONSTRUCTION OF EXTERIOR WALLS SHALL COMPLY WITH THE PROVISIONS OF THE N.C.-R

EXTERIOR WALLS SHALL PROVIDE THE BUILDING WITH A WEATHER-RESISTANT EXTERIOR WALL ENVELOPE. THE EXTERIOR WALL ENVELOPE SHALL INCLUDE FLASHING. THE EXTERIOR WALL ENVELOPE SHA BE DESIGNED AND CONSTRUCTED IN A MAINER THAT PREVENTS THE ACCUMULATION OF WATER WITHIN THE WALL ASSEMBLY BY PROVIDING A WATER-RESISTANT BARRIER BEHIND THE EXTERIOR VENER AS REQUIRED AND A MEANS OF DRAINING WATER THAT ENTERS THE ASSEMBLY TO THE EXTERIOR. PROTECTION ASAINST CONDENSATION IN THE EXTERIOR WALL ASSEMBLY SHALL BE PROVIDED. PE SHALL

ONE LAYER OF NO. 15 ASPHALT FELT, FREE FROM HOLES AND BREAKS, COMPLYING WITH ASTM D 226 FOR TYPE I FELT OR OTHER APPROVED WATER-RESISTIVE BARRIER SHALL BE APPLIED OVER STUDS OR SHEATHING OF ALL EXTERIOR WALLS, SUCH FELT OR MATERIAL SHALL BE APPLIED HORIZONTALLY, NITH THE UPPER LAYER LAPPED OVER THE LOWER LAYER NOT LESS THAN 2 INCHES. INTER FLIT OR OTHER APPROVED MATERIAL BE LAPPED NOT LESS THAN 2 INCHES. INTER FELT OR OTHER APPROVED MATERIAL BELAPPED NOT LESS THAN 2 INCHES. INTER FELT OR OTHER APPROVED MATERIAL SHALL BE E CONTINUOUS TO THE FOP OF WALLS AND TERMINATED AT PENETRATIONS AND BUILDING APPENDAGES IN A MANNER TO MEET THE REQUIREMENTS OF THE EXTENSION WALL ENVELOPE. HE EXTERIOR WALL ENVELOP

- FIBER CEMENT SIDING CONFORMING TO THE REQUIREMENTS OF THE N.C.-R AND FIBER CEMENT SIDING CONFORMING TO THE REQUIREMENTS OF THE N.C.-R. AND COMPLINE WITH ASTM D 3674 SHALL BE PERMITTED ON EXTERIOR WALLS OF BUILDINGS OF TYPE V CONSTRUCTION LOCATED IN AREAS WHERE THE ULTIMATE WIND SPEED SPECIFIED DOES NOT EXCEED IOO MILES PER HOUR AND THE BUILDING HEIGHT IS LESS THAN 40 FEET IN EXPOSURE C. INHERE CONSTRUCTION IS LOCATED IN AREAS WHERE THE ULTIMATE WIND SPEED EXCEEDS ISO MILES PER HOUR OR BUILDING HEIGHTS ARE IN EXCESS OF 40 FT, DATA INDICATING COMPLIANCE MIST BE SUBMITTED. FIBER CEMENT SIDIN SHALL BE SECURED TO BUILDING TO PROVIDE WEATHER PROTECTION FOR THE EXTERIOR WALLS OF THE BUILDING. FIBER CEMENT SIDING
- THE N.C.-R FIBER CEMENT SIDING SHALL BE APPLIED TO CONFORM WITH THE WEATHER-RESISTIVE BARRIER REQUIREMENTS FIBER CEMENT SIDING AND ACCESSORIES SHALL BE INSTALLED IN ACCORDANCE WITH APPROVED MANUFACTURER'S INSTRUCTIONS
- FIBER CEMENT SIDING FASTENERS AND ACCESSORIES SHALL MEET THE REQUIREMENTS OF THE N.C.-B
- EXTERIOR WALLS OF WOOD CONSTRUCTION SHALL BE DESIGNED AND CONSTRUCTED IN ACCORDANCE WITH THE N.C.-R

## THERMAL & MOISTURE PROTECTION (continued)

- HARDBOARD SIDING SHALL CONFORM TO THE REQUIREMENTS OF AHA AI35,6 AND, WHERE USED STRUCTURALLY, SHALL BE SO IDENTIFIED BY THE LABEL OF AN APPROVED AGENCY.
- WOOD VENEERS ON EXTERIOR WALLS OF BUILDINGS OF TYPES I, II, III, AND IV CONSTRUCTION SHALL BE NOT LESS THAN I-INCH NOMINAL THICKNESS, 0.438-INCH EXTERIOR HARDBOARD SIDING OR 0.375-INCH EXTERIOR-TYPE WOOD STRUCTIRAL PANELS OR PARTICLE-BOARD AND SHALL CONFORM TO THE REQUIREMENTS OF THE N.C.-R
- FIBER-CEMENT LAP SIDING HAVING A MAXIMUM WIDTH OF 12 INCHES SHALL COMPLY WITH THE REQUIREMENTS OF ASTM CIB6, TYPE A, MINIMUM GRADE II. LAP SIDING SHALL BE LAPPED A MINIMUM OF 11/4 INCHES (32 MM) AND LAP SIDING NOT HAVING TONUE-AND-CROOVE END JOINTS SHALL HAVE THE ENDS SEALED WITH CAULKING, INSTALLED WITH AN H-SECTION JOINT COVER, LOCATED OVER A STRIP OF FLASHING OR SHALL BE DESIGNED TO COMPLY WITH NC-R, LAP SIDING COURSES MAY BE INSTALLED WITH THE FASTENER HEADS EXPOSED OR CONCELSED, ACCORDING TO NC-R OR APPROVED MANUFACTURERS' INSTALLATION INSTRUCTIONS.

### INSULATION

- INSULATING MATERIALS, INCLUDING FACINGS, SUCH AS VAPOR RETARDERS OR VAPER-PERVEABLE VERDRANES,INSTALLED WITHIN FLOOR-CEILING ASSEMBLIES, ROOF-CEILING ASSEMBLIES, INALL-ASSEMBLIES, CRANL SPACES AND ATTICS SHALL HAVE A FLAME-SPREAD INDEX NOT TO EXCEED 25 WITH AN ACCOMPANYING SMOKE-DEVELOPED INDEX NOT TO EXCEED 25 WITH AN ACCOMPANYING SMOKE-INDEX NOT TO EXCEED 450 WHEN TESTED IN ACCORDANCE WITH ASTM E 84 OR UL 723
- DUCT INSULATION MATERIALS SHALL CONFORM TO THE FOLLOWING 2. VIREMENTS OF THE N.C.-R
- INSULATION AND COVERING ON PIPE AND TUBING SHALL HAVE A FLANE-SPREAD INDEX OF NOT MORE THAN 25 AND A SMOKE-DEVELOPED INDEX OF NOT MORE THAN 450. SEE EXCEPTIONS.
- ALL EXPOSED INSULATION MATERIALS INSTALLED ON ATTIC FLOORS SHALL HAVE A CRITICAL RADIANT FLUX OF NOT LESS THAN 0.12 WATT PER SQUARE 17. CENTIMETER PER N.C.-R TESTS FOR CRITIAL RADIANT FLUX SHALL BE MADE IN ACCORDANCE WITH ASTM E 970.
- THE USE OF ABOVE DECK THERMAL INSULATION SHALL BE PERMITTED 5. PROVIDED SUCH INSULATION IS COVERED WITH AN APPROVED ROOF COVERING AND PASSES FM 4450 OR UL 1256 PER N.C.-R.
- CELLULOSE LOOSE-FILL INSULATION SHALL COMPLY WITH CPSC 16 6 CFR. PARTS 1209 AND 1404. EACH PACKAGE OF SUCH INSULATIN MATERIAL SHALL BE CLEARLY LABELED IN ACCORDANCE WITH CPSC 16 CFR, PARTS 1209 AND 1404.
- INSULATION IN FLOOR-CEILING ASSEMBLIES, ROOF-CEILING ASSEMBLIES, NALLS, CRAWL SPACES OR ATTICS SHALL BE EITHER OF THE BLOWN-IN CELLULOSE TYPE OR FIBERGLASS BATTS OR BLANKET TYPE PER BUILDER'S SPECIFICATIONS.
- THE ENERGY EFFICIENCY REQUIREMENTS INCLUDING I.E.C.C. BUT NOT LIMITED TO INSULATION "R" VALUES, PERCENTAGE OF GLAZING "U" VALUES, ETC. SHALL BE DETERMINED BY THE ADOPTED STATE AND LOCAL ENERGY CODE EQUIRENTS, REFER TO MECHANICAL PLANS FOR SPECIFICATIONS.
- THE BUILDING THERMAL ENVELOPE SHALL BE DURABLY SEALED WITH AN AIR BARRIER SYSTEM TO LIMIT INFILTRATION. THE SEALING METHODS BETWEEN DISSIMILAR MATERIALS SHALL ALLOW FOR DIFFERENTIAL EXPANSION AND CONTRACTION. FOR ALL HOMES, WHERE PRESENT, THE FOLLOWING SHALL BE CAULKED, GRALL HOMES, WHERE PRESENT, THE FOLLOWING SEALED WITH AN AIR BARRIER MATERIAL OR SOLID MATERIAL ON STATEMENT OF THE NORMAL AND AND AND AND AND SEALED WITH AN AIR BARRIER MATERIAL OR SOLID MATERIAL CONSISTENT WITH APPENDIX E-23 AND E-24 OF THE NORMAL UNIT APPENDIX E-23 AND E-24 OF THE NORMAL UNIT APPENDIX E-23 AND E-24 OF THE NORMAL KNEE WALLS OPEN TO UNCONDITIONED OR EXTERIOR SPACE. 2. CAPPING AND SEALING SHAFTS OR CHASES, INCLUDING FLUE
- 3. CAPPING AND SEALING SOFFIT OR DROPPED CEILING AREAS
- FRAMED CAVITY WALLS, THE EXTERIOR THERMAL ENVELOPE WALL INSULATION SHALL BE INSTALLED IN SUBSTANTIAL CONTACT AND CONTINUOUS ALIGNMENT MITH THE BUILDING ENVELOPE AIR BARRIER, INSULATION SHALL BE SUBSTANTIALLY FREE FROM INSTALLATION GAPS, VOIDS, OR COMPRESSION, FOR FRAMED WALLS, THE CAVITY INSULATION SHALL BE ENCLOSED ON ALL SIDES WITH A RIGID WATERIAL OR AN AIR BARRIER MATERIAL, WALL INSULATION SHALL BE ENCLOSED AT THE FOLLOWING LOCATIONS WHEN INSTALLE ON EVTERIOR WALLS BEING CONFERENCE ON EVER 10. NGTALLED ON EXTERIOR WALLS PRIOR TO BEING COVERED BY SUBSEQUENT CONSTRUCTION, CONSISTENT WITH APPENDIX E-2.3 AND E-2.4 OF NC-R:

I. TUBS 2. SHORERS 3. STAIRS 4. FIREPLACE UNITS ENCLOSURE OF WALL CAVITY INSULATION ALSO APPLIES TO WALLS THAT ADJOIN ATTIC SPACES BY PLACING A RIGID MATERIAL OR AIR BARRIER MATERIAL ON THE ATTIC SIDE.

## DOORS & WINDOWS

- SEE FLOOR PLANS AND ELEVATIONS FOR SIZES AND TYPES OF DOORS AND WINDOWS AND FOR ANY DIVIDED LITE PATTERNS. COLORS SHALL BE APPROVED BY THE BUILDER AND ARCHITECT.
- OPENINGS FROM A PRIVATE GARAGE DIRECTLY INTO A ROOM USED FOR SILEEPING PURPOSES SHALL NOT BE PERMITTED. OTHER OPENINGS DETIVEEN THE GARAGE AND RESIDENCE SHALL EQUIPPED MITH SOLID MOOD DOORS NOT LESS THAN I 3/8 INCHES IN THICKNESS, SOLID OR HONEYCOMB CORE STEEL DOORS NOT LESS THAN I 3/6 INCHES THICK, OR 20-MINUTE FIRE-RATED DOORS.
- NO DOUBLE FRENCH DOORS SHALL BE USED UNLESS THERE IS A SUFFICIENT OVERHANG OR COVERED PATIO COVERING THESE DOORS. NO DOUBLE WOOD FRENCH DOORS SHALL BE USED IN ANY CASE.
- PROVIDE SECURITY HARDWARE FOR ALL DOORS AND WINDOWS IANCE WITH ALL STATE AND LOCAL CODE REQUIREMENTS.
- ALL AUTOMATIC GARAGE DOOR OPENERS REQUIRE THE INCLUSION OF A PHOTOELECTRIC SENSOR, EDGE SENSOR OR SOME OTHER SIMILAR DEVICE FOR REMOTE OPERATION AND AS A SAFETY PRE-CAUTION TO PREVENT THE DOOR FROM CLOSING MHEN SOMETHING IS BLOCKING THE PATH OF THE DOOR. SEE MANUFACTURER'S INSTALLTION INSTRUCTIONS
- ALL MANUFACTURED WINDOWS AND SLIDING GLASS DOORS SHAL 6. MEET THE AIR INFILTRATION STANDARDS OF THE CURRENT AMERICAN FIBER CEMENT SIDING SHALL BE APPLIED OVER SHEATHING OR MATERIALS LISTED INATIONAL STANDARDS INSTITUTE A.S.T.M. E283-73 WITH A PRESSURE DIFFERENTIAL OF 1.57 POUNDS PER SQUARE FOOT AND SHALL BE CERTIFIED AND LABELED
  - BASEMENTS, HABITABLE ATTICS AND EVERY SLEEPING ROOM SHALL AVE AT LEAST ONE OPENABLE EMERGENCY ESCAPE AND RESCUE OPENING
  - WHERE EMERGENCY ESCAPE AND RESCUE OPENINGS ARE PROVIDED 8. HEY SHALL HAVE A SILL HEIGHT OF NOT MORE THAN 44 INCHES ABOVE THE FLOOR.
  - EMERGENCY ESCAPE AND RESCUE OPENINGS WITH A FINISHED SILL HEIGHT BELOW THE ADJACENT GROUND ELEVATION SHALL BE PROVIDED WITH A ٩. WINDOW WELL

## DOORS & WINDOWS (continued)

- ALL EMERGENCY ESCAPE AND RESCUE OPENINGS SHALL HAVE A MINIMUM NET CLEAR OPENING OF NOT LESS THAN 5 SQUARE FEET IN THE CASE OF GROUND FLOOR LEYEL WINDOW AND NOT LESS THAN 5.T SQUARE FEET IN THE CASE OF AN UPPER STORY WINDOW.
- EMERGENCY ESCAPE AND RESCUE OPENINGS SHALL HAVE A MINIMUM CLEAR OPENING HEIGHT OF 24 INCHES.
- ALL EMERGENCY ESCAPE AND RESCUE OPENINGS SHALL HAVE A MINIMUM NET CLEAR OPENING WIDTH OF 20 INCHES.
- EMERGENCY ESCAPE AND RESCUE OPENINGS SHALL BE OPERATIONAL FROM THE INSIDE OF THE ROOM NITHOUT THE USE OF KEYS, TOOLS OR SPECIAL KNOWLEDGE.
- THE MINIMUM HORIZONTAL AREA OF THE WINDOW WELL SHALL BE 9 SQUARE FEET, NITH A MINIMUM HORIZONTAL PROJECTION AND WIDTH OF 36 INCHES. THE AREA OF THE WINDOW WELL SHALL ALLOW HERREFEVEY ESCAPE AND RESCUE OFENING TO BE FULLY OFENED PERT THE N.G.-R THE LADDER OR STEPS REQUIRED SHALL BE PERMITTED TO ENCROACH A MAXIMUM OF 6" INTO THE REQUIRED SHALL DE PERMITTED TO ENCROACH A MAXIMUM OF 6"
- MINDOW WELLS WITH A VERTICAL DEPTH GREATER THAN 44 INCHES SHALL BE EQUIPPED WITH A PERMANENTLY AFFIXED LADDER OR STEPS USABLE WITH THE WINDOW IN THE FULLY OPEN POSITION.
- BARS GRILLES COVERS SCREENS OR SIMILAR DEVICES ARE PERMITTED TO BARS, GRILLES, COVERS, SCREENS OR SIMILAR DEVICES ARE PERMITTED TO BE PLACED OVER EMREGENCY ESCAPE AND RESCUE OPENNES, BULKHEAD ENCLOSURES, OR WINDOW WELLS THAT SERVE SUCH OPENNES, PROVIDED THE MINIMUM NET CLEAR OPENNIS SUE COMPLES WITH THE NC-R AND SUCH DEVICES SHALL BE RELEASABLE OR REMOVABLE FROM THE INSIDE WITHOUT THE USE OF A KEY, TOOL, SPECIAL KNONLEDE OR FORCE GREATER THAN THAT WHICH IS REQUIRED FOR NORMAL OPERATION OF THE ESCAPE AND RESCUE OPENING
- ALL INTERIOR EGRESS DOORS AND A MINIMUM OF ONE EXTERIOR EGRESS The Interval Barleys Louves and a minimum of one exterior eggess Door shall be readull of openable from the side from which egges Is to be made without the use of a key or special knowledge or Effort.

### GLAZING & SAFETY GLAZING

3.4

- HABITABLE ROOMS SHALL HAVE AN AGGREGATE GLAZING AREA OF NOT LESS THAN & PERCENT OF THE FLOOR AREA OF SUCH ROOMS. NATURAL VENTILATION SHALL BE THROUGH WINDOWS, SKYLIGHTS, DOORS, LOUVERS OR OTHER APPROVED OPENINGS TO THE OUTDOOR AIR. SUCH OPENINGS SHALL BE PROVIDED WITH READY ACCESS OR SHALL OTHERWISE BE READILY CONTROLLABLE BY THE BUILDING OCCUPANTS, THE OPENABLE AREA TO THE OUTDOORS SHALL BE NOT LESS THAN 4 PERCENT OF THE FLOOR AREA BEING VENTILATED.
- BATHROOMS, WATER CLOSET COMPARTMENTS AND OTHER SIMILAR 2. ROOMS SHALL BE PROVIDED WITH AGGREGATE GLAZING AREAS I WINDONS OF NOT LESS THAN 3 SQUARE FEET, ONE-HALF OF WHICH MUST BE OPENABLE.
- EXCEPT AS INDICATED, EACH PANE OF GLAZING INSTALLED IN HAZARDOUS LOCATIONS SHALL BE PROVIDED WITH MANUFACTURER'S DESIGNATION SPECIFYING MHO APPLIED THE DESIGNATION, DESIGNATING THE TYPE OF GLASS AND THE SAFETY GLAZING STANDARD WITH MHICH IT COMPLIES, MHICH IS VISIBLE IN THE FINAL INSTALLATION. THE DESIGNATION SHALL BE ACID ETCHED, SANDBLASTED, CERANIC-FIRED, LASER ETCHED, ENBOSSED, OR BE OF A TYPE WHICH ONCE APPLIED CANNOT BE REMOVED WITHOUT DENILS DESTORTED BEING DESTROYED.

INDIVIDUAL GLAZED AREAS, INCLUDING GLASS MIRRORS IN HAZARDOUS

THE FOLLOWING SHALL BE CONSIDERED SPECIFIC HAZARDOUS LOCATIONS FOR THE PURPOSES OF GLAZING:

SLIDING IN ALL TIALD AND DOORS SLIDING AND BIFOLD DOORS SLIDING IN AN INDIVIDUAL FIRED OR OPERABLE PANEL IN THE SAME PLANE AS A DOOR WHERE THE NEAREST VERTICAL EDGE IS WITHIN 24-INCHES OF THE DOOR IN A CLOSED POSITION AND WHOSE BOTTON EDGE IS LESS THAN 60 INCHES ABOVE THE FLOOR OR MALKING

3.1 EXPOSED AREA OF AN INDIVIDUAL PANE LARGER THAN 9 SQUARE

ONE OR MORE WALKING SURFACES WITHIN 36 INCHES, MEASURED HORIZONTALLY AND IN A STRAIGHT LINE, OF THE GLAZING.

GLAZING IN GUARDS AND RAILINGS, INCLUDING STRUCTURAL BALUSTER PANELS AND NONSTRUCTURAL IN-FILL PANELS, REGARDLESS OF AREA OR HEIGHT ABOYE A MALKING SURFACE.

GLAZING IN DOORS AND ENCLOSURES FOR HOT TUBS, WHIRLPOOLS, SAUNAS, STEAM ROOMS, BATHTUBS AND SHOWERS, GLAZING ENCLOSING THESE COMPARTMENTS WHERE THE BOTTOM EXPOSED EDGE OF THE GLAZING IS LESS THAN 60 INCHES MEASURED

GLAZING IN WALLS AND FENCES ENCLOSING INDOOR AND OUTDOOR SWIMING POOLS, HOT TUBS AND SPAS IMPERE THE BOTTOM EDGE OF THE GLAZING IS LESS THAN 60 INCHES ABOVE A WALKING SUFFACE AND MITHIN 60 INCHES HORIZONTALLY OF THE WATER'S EDGE. THIS

LL APPLY TO SINGLE GLAZING AND ALL PANES IN MULTIPLE

GLAZING ADJACENT TO STAIRWAYS, LANDINGS AND RAMPS WITHIN 36 INCHES HORIZONTALLY OF A WALKING SURFACE WHEN THE EXPOSED

SLAZING ADJACENT TO THE LANDING AT THE BOTTOM OF STAIRWAYS NHERE THE GLAZING IS LESS THAN 36 INCHES ABOVE THE LANDING AND WITHIN A 60-INCH HORIZONTAL ARC LESS THAN 180 DEGREES FROM THE BOTTOM TREAD NOSING.

SURFACE OF THE GLAZING IS LESS THAN 36 INCHES ABOVE THE PLANE

VERTICALLY ABOVE ANY STANDING OR WALKING SURFACE.

THE ADJACENT WALKING SURFACE.

HINGED SHOWER DOORS SHALL OPEN OUTWARD.

CONSERVATION CODE

GLAZING SHALL BE IN ACCORDANCE WITH ENERGY COMPLIANCE

CALCULATIONS BASED ON A LOCALLY ADOPTED ENERGY CODE, THE MODEL ENERGY CODE OR THE INTERNATIONAL ENERGY

IN DWELLING UNITS, WHERE THE OPENING OF AN OPERABLE WINDOW IS

FLOOR OF THE ROOM IN WHICH THE WINDOW IS LOCATED. OPERABLE

SECTIONS OF WINDOWS SHALL NOT PERMIT OPENINGS THAT ALLOW

ARE LOCATED WITHIN 24 INCHES (610 MM) OF THE FINISHED FLOOR

IN DALLING WITH, MENL THE OFENDED AN OFFENDED BLUE WIDDATED GRADE LOCATED MORE THAN 72 INCHES (1829 MM) ABOVE THE FINISHED GRADE OR SURFACE BELOW, THE LOWEST PART OF THE CLEAR OPENING OF THE WINDOW SHALL BE A MINIMUM OF 24 INCHES (6/O MM) ABOVE THE FINISHED

PASSAGE OF A 4 INCH (102 MM) DIAMETER SPHERE WHERE SUCH OPENINGS

GLAZING IN ALL FIXED AND OPERABLE PANELS OF SWINGING,

GLAZING IN AN INDIVIDUAL FIXED OR OPERABLE PANEL THAT MEETS ALL OF THE FOLLOWING CONDITIONS:

3.2 BOTTOM EDGE LESS THAN 18 INCHES ABOVE THE FLOOR

3.3 TOP EDGE MORE THAN 36 INCHES ABOVE THE FLOOR

LOCATIONS SHALL PASS THE TEST REQUIREMENTS OF CPSC 16 CFR, PART 1201. GLAZING SHALL COMPLY WITH CPSC 16.

## FINISHES

### GYPSUM BOARD

GYPSUM WALLBOARD SHALL BE INSTALLED IN CONFORMANCE WITH THE CURRENT EDITION OF THE NORTH CAROLINA RESIDENTIAL CODE AND ALL STATE AND LOCAL BUILDING CODES. THE MOST STRINGENT REQUIREMENTS SHALL GOVERN.

MATERIALS, ALL SYPSUM BOARD MATERIALS AND ACCESSORIES SHALL CONFORM TO ASTM < 22, < 475, < 514, < 1002, < 1047, < 117, < 117, < 117, < 117, < 117, < 117, < 117, < 117, < 117, < 119, < 120, < 1396, < 07, < 1650, AND SHALL BE INSTALLED IN ACCORDANCE WITH THE PROVISIONS OF THE N.C.R. ADHESIVES FOR THE INSTALLATION OF GYPSUM BOARD SHALL CONFORM TO ASTM < 557.

SYPSUM BOARD MATERIALS SHALL CONFORM TO THE APPROPRIATE STANDARDS LISTED IN THE NG.-R WHERE REQUIRED FOR FIRE PROTECTION, CONFORM TO THE NG.-R

INTERIOR GYPSUM BOARD SHALL NOT BE INSTALLED WHERE IT IS DIRECTLY EXPOSED TO THE WEATHER OR TO WATER.

ALL EDGES AND ENDS OF GYPSUM BOARD SHALL OCCUR ON THE FRAMING MEMBERS, EXCEPT THOSE EDGES AND ENDS THAT ARE PERFENDICULAR TO THE FRAMING MEMBERS. EDGES AND ENDS OF GYPSUM BOARD SHALL BE IN MODERATE CONTACT EXCEPT IN CON-CEALED SPACES WHERE FIRE-RESISTACE-RATED CONSTRUCTION, SHEAR RESISTANCE, OR DIAPHRAGM ACTION IS NOT REQUIRED. CEALED SPACES WHERE FIRE-RESISTACE-RATED CONSTRUCTION.

FASTENERS AT THE TOP AND BOTTOM PLATES OF VERTICAL ASSEMBLIES, FASTENERS AT THE TOP AND BOTTOM PLATES OF VERTICAL ASSEMBLIES, OR THE EDGES AND ENDS OF HORIZONTAL ASSEMBLIES PERPENDICULAR TO SUPPORTS, AND AT THE WALL LINE MAY BE OMITTED EXCEPT ON SHEAR-RESISTING ELEMENTS OR FIRE- RESISTIVE ASSEMBLIES, FASTENERS ALL BE APPLIED IN SUCH A MANNER AS NOT TO FRACTURE THE FACE PAPER WITH THE FASTENER HEAD.

GYPSUM BOARD USED AS THE BASE OR BACKER FOR ADHESIVE SITES AND ADDRESS AND ADDRESS TO A ADDRESS TO A ADDRESS TO ADDRESS AND ADDRESS CEILINGS WHERE FRAMING SPACING DOES NOT EXCEED 12 INCHES ON CENTER FOR 1/2-INCH-THICK OR 16 INCHES FOR 5/8-INCH-THICK GYPSUM BOARD WATER-RESISTANT GYPSUM BOARD SHALL NOT BE INSTALLED OVER A VAPOR RETARDER IN A SHOWER OR TUB COMPARTMENT, OUT OR EXPOSED EDGES, INCLUDING THOSE AT WALL INTERSECTIONS, SHALL BE SEALED AS RECOMMENDED BY THE MANUFACTURER.

WATER RESISTANT GYPSUM BACKING BOARD SHALL NOT BE USED WHERE THERE WILL BE DIRECT EXPOSURE TO WATER, OR IN AREAS SUBJECT TO CONTINUOUS HIGH HUMIDITY

WHEN APPLYING A WATER-BASED TEXTURE MATERIAL. THE MINIMUM MICH AFFLING AVAILARED SCHULTER IN LEXING, THE HINNING GYPSUM BOARD THICKNESS SHALL BE INCREASED FROM 3/3 INCH TO 1/2 INCH FOR 16-INCH ON CENTER FRAMING OR 1/2 INCH SAG-RESISTANT GYPSUM CEILING BOARD SHALL BE USED.

### EXTERIOR LATH

ALL LATH AND LATH ATTACHMENTS SHALL BE OF CORROSION RESISTANT MATERIAL

BACKING OR A LATH SHALL PROVIDE SUFFICIENT RIGIDITY TO PERMIT PLASTER APPLICATION.

WHERE LATH ON VERTICAL SURFACES EXTENDS BETWEEN RAFTERS OR OTHER SIMILAR PROJECTING MEMBERS, SOLID BACKING SHALL BE INSTALLED TO PROVIDE SUPPORT FOR LATH AND ATTACHMENTS.

GYPSUM LATH OR GYPSUM BOARD SHALL NOT BE USED, EXCEPT THAT ON HORIZONTAL SUPPORTS OF CEILINGS OR ROOF SOFFITS IT MAY BE USED AS BACKING FOR METAL LATH OR WIRE FABRIC LATH AND CEMENT PLASTER

UNLESS SPECIFIED OTHERWISE, ALL WALL COVERINGS SHALL BE SECURELY UNLESS SPECIFIED OTHERNIS, ALL NALL COVENINGS SHALL BE SECURELT FASTENED FER THE N.C. ROR WITH OTHER APPROVED ALUMINM, STAINLESS STEEL, ZINC-COATED OR OTHER APPROVED CORROSION-RESISTIVE FASTENERS, NHERE THE BASIC WIND SPEED IS 110 MILES PER HOUR OR HIGHER, THE ATTACHMENT OF WALL COVERINGS SHALL BE DESIGNED TO RESIST THE COMPONENT AND CLADDING LOADS SPECIFIED AND ADJUSTED FOR HEIGHT AND EXPOSURE.

A MINIMUM 0.019-INCH (NO. 26 GALVANIZED SHEET GAGE), CORROSION-RESISTANT MEEP SCREED OR PLASTIC WEEP SCREED, WITH A MINIMUM VERTICAL. ATTACHMENT FLANGE OF 31/2 INCHES SHALL BE PROVIDED AT OR BELOW THE FOUNDATION PLATE LINE ON EXTERIOR STUD MALLS IN ACCORDANCE WITH ASTM C 920. THE WEEP SCREED SHALL BE PLACED A MINIMUM OF 4 INCHES ABOVE THE EARTH OR 2 INCHES ABOVE PLACED A REAS AND SHALL BE OF A TYPE THAT MILL ALLOW TRAPPED WATER TO DRAIN TO THE EXTERIOR OF THE BUILDING. THE WEATHER-RESISTANT BARRIER SHALL LAP THE ATTACHMENT FLANGE. THE EXTERIOR LATH SHALL COVER AND TERMINATE ON THE ATTACHMENT FLANGE OF THE WEEP SCREED. A MINIMUM O.019-INCH (NO. 26 GALVANIZED SHEET GAGE),

з.

4.

PLASTERING WITH PORTLAND CEMENT PLASTER SHALL BE NOT LESS THAN THREE COATS WHEN APPLIED OVER METAL LATH OR WIRE LATH AND SHALL BE NOT LESS THAN TWO COATS WHEN APPLIED OVER MASONRY, CONCRETE, PRESSURE-PRESERVATIVE TREATED WOOD OR DECAY-RESISTANT WOOD OR SYPSUM BACKINS. IF THE PLASTER SURFACE IS COMPLETELY COVERED BY VENEER OR OTHER FACING MATERIAL OR IS COMPLETELY CONCEALED, PLASTER APPLICATION NEED BE ONLY TWO COATS, PROVIDED THE TOTAL THICKNESS IS AS SET FORTH PER THE N.C.-R

ON WOOD-FRAME CONSTRUCTION WITH AN ON-GRADE FLOOR SLAB SYSTEM, EXTERIOR FLASTER SHALL BE APPLIED TO COVER, BUT NOT EXTEND BELOW LATH, PAPER AND SCREED.

THE PROPORTION OF AGGREGATE TO FIBER CEMENT MATERIALS SHALL BE AS SET FORTH PER THE N.C.-R


ONLY APPROVED PLASTICITY AGENTS AND APPROVE AMOUNTS THEREOF MAY BE ADDED TO PORTLAND CEMENT. WHEN PLASTIC CEMENT IS USED, NO ADDITIONAL LINE OR PLASTICIZERS SHALL BE ADDED. HYDRATED LIME OR THE EQUIVALENT AMOUNT OF LIME PUTTY USED AS A PLASTICIZER MAY BE ADDED TO CEMENT PLASTER OR CEMENT AND LIME PLASTER IN AN AMOUNT NOT TO EXCEED THAT SET FORTH IN ASTM C 926

GYPSUM PLASTER SHALL NOT BE USED ON EXTERIOR SURFACES

PLASTER COATS SHALL BE PROTECTED FROM FREEZING FOR A PERIOD OF NOT LESS THAN 24 HOURS AFTER SET HAS OCCURRED PLASTER SHALL BE APPLIED WHEN THE AMBIENT TEMPERATURE IS HIGHER THAN 40 DEGREES F (4 DEGREES C), UNLESS PROVISIONS ARE MADE TO KEEP CEMENT PLASTER WORK ABOVE 40 DEGREES I (4 DEGREES C), PRIOR TO & DURING APPLICATION AND 48 HOURS HEREAFTER

COLOR AND FINISH TO BE SELECTED AND APPROVED BY OWNER/ BUILDER AND ARCHITECT

A I-COAT EXTERIOR PLASTER SYSTEM SUCH AS "MAGNA WALL" I.C.C. NO. ER-4776. "EXPO FIBREWALL" I.C.C. NO. ER-4368. OR APPROVED EQUAL MAY BE USED IN LIEU OF A 3-COAT EXTERIOR PI ASTER SYSTEM

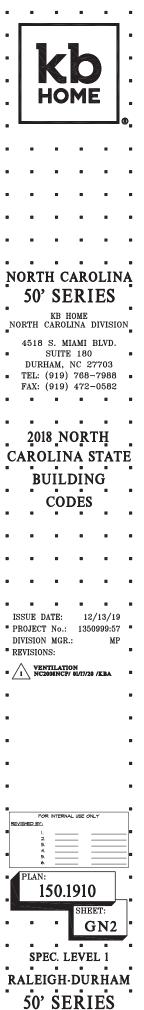

## MECHANICAL & PLUMBING

### H.V.A.C

- ALL MATERIALS AND CONSTRUCTION METHODS SHALL BE IN CONFORMANCE WITH THE NORTH CAROLINA RESIDENTIAL AND MECHANICAL CODE. INSTALLATIONS OF MECHANICAL APPLIANCES, EQUIPMENT AND SYSTEMS NOT ADDRESSED BY THIS CODE SHALL COMPLY WITH THE APPLICABLE PROVISIONS OF THE NORTH CAROLINA RESIDENTIAL AND FUEL GAS CODE.
- CONTRACTOR SHALL DESIGN ENTIRE H.V.A.C. SYSTEM AND SUBMIT DRAWINGS FOR OWNER/BUILDER'S APPROVAL PRIOR TO ORDERIN MATERIALS OR EQUIPMENT.
- WHERE AIR CONDITIONING IS AN OPTIONAL FEATURE, HEATING SYSTEMS MUST BE DESIGNED AND DUCT WORK SIZED TO ACCOMMODATE FUTURE AIR CONDITIONING NEEDS.
- WHERE THE PRIMARY HEATING SYSTEM IS A FORCED-AIR FURNACE, AT LEAST ONE THERMOSTAT PER DWELLING UNIT SHALL BE CAPABLE OF CONTROLLING THE HEATING AND COOLING SYSTEM ON A DAILY SCHEDULE TO MAINTAIN DIFFERENT THEMERATURE SET POINTS AT DIFFERENT THES OF THE DAY. THIS THERMOSTAT SHALL INCLUDE THE CAPABILITY TO SET BACK OR TEMPORARILY OPERATE THE SYSTEM TO MAINTAIN ZONE TEMPERATURES DOWN TO 55 DEG. F (13 C) OR UP TO 85 DEG. F (29 C).
- 5. ALL DUCTWORK SHALL CONFORM TO THE REQUIREMENTS OF THE
- COMBUSTION AIR SHALL BE PROVIDED FOR FORCED AIR UNITS IN ACCORDANCE WITH N.C.-R
- CONTRACTOR TO PROVIDE BOOT IN DUCTWORK WHEN OPTIONAL "HONEYWELL" OR "CARRIER" ELECTRONIC AIR CLEANER IS PROVIDED. 7.
- 8. DUCTS IN THE GARAGE AND DUCTS PENETRATING THE WALLS OR CEILINGS EEPARATING THE DWELLING FROM THE GARAGE SHALL BE CONSTRUCTED OF A MINIMUM NO. 26 GAGE SHEET STEEL OR OTHER APPROVED MATERIAL AND SHALL HAVE NO OPENINGS INTO THE GARAGE PER N.C.-R
- EXTERIOR-GRADE INSTALLATIONS. EQUIPMENT AND APPLIANCES INSTALLED ABOVE GRADE LEVEL SHALL BE SUPPORTED ON A SOLID BASE OR APPROVED MATERIAL A MINIMUM OF 2 INCHES THICK.
- 10. UNDER-FLOOR INSTALLATION. SUSPENDED EQUIPMENT SHALL BE A MINIMUM OF 6 INCHES ABOVE THE ADJOINING GRADE.
- CRAWL SPACE SUPPORTS. IN A CRAWL SPACE, A MINIMUM OF 2-INCH CRAFL STACE SOFTCRIS. IN A CRAFL STACE, A MINIMUM OF 2010 THICK SOLID BASE, 2-1004 (SI MW) THICK FORMED CONCETE, OR STACKED MASONRY WITS HELD IN PLACE BY MORTAR OR OTHER APPROVED METHOD. THE MATER HEATER SHALL BE SUPPORTED NOT LESS THAN 2 INCHES ABOVE GRADE.
- 12. DRAINAGE. BELOW-GRADE INSTALLATIONS SHALL BE PROVIDED WITH A NATURAL DRAIN OR AN AUTOMATIC LIFT OR SUMP PUMP. FOR PIT REQUIREMENTS REFER TO N.C.-M

### VENTING

- IN LIEU OF REQUIRED EXTERIOR OPENINGS FOR NATURAL VENTILATION IN LIEU OF REQUIRED EXTENSOR OFENNES FOR NATURAL VENTILATION IN BATHROOMS CONTAINING A BATHTUR, SHORER OR COMBINATION THEREOF, A MECHANICAL VENTILATION SYSTEM MAY BE PROVIDED. THE MINIMW VENTILATION RATES SHALL BE SO COM FOR INTERMITTENT VENTILATION OR 20 CFM FOR CONTINUOUS VENTILATION, VENTILATION AIR FROM THE SPACE SHALL BE EXHAUSTED DIRECTLY TO THE OUTSIDE FER NO.-R
- 2. EXHAUST DUCTS SHALL TERMINATE OUTSIDE THE BUILDING AND SHALL BE EQUIPPED WITH BACKDRAFT DAMPERS.
- RANGE HOODS SHALL DISCHARGE TO THE OUTDOORS THROUGH A DUCT. THE DUCT SERVING THE HOOD SHALL HAVE A SMOOTH INTERIOR SURFACE, SHALL BE AIR TIGHT, SHALL BE EQUIPPED WITH A BACK-DRAFT DAMPER AND SHALL BE INDEPENDENT OF ALL OTHER EXHAUST SYSTEMS, DUCTS SERVING RANGE HOODS SHALL NOT TERMINATE IN AN ATTIC OR CRAML SPACE OR AREAS INSIDE THE BUILDING, DUCTS SERVING RANGE HOODS SHALL BE CONSTRUCTED OF GALVANIZED STEEL, STAINLESS STEEL OR
- WHERE INSTALLED IN ACCORDANCE WITH THE MANUFACTURER'S INSTALLATION INSTRUCTIONS, AND WHERE MECHANICAL OR NATURAL VENTILATION IS OTHERWISE PROVIDED, LISTED AND LABELED DUCTLESS RANGE HOODS SHALL NOT BE REQUIRED TO DISCHARGE TO THE OUTDOORS PER N.C.-M
- DUCTS FOR DOMESTIC KITCHEN COOKING APPLIANCES EQUIPPED WITH DOWN DRAFT EXHAUST SYSTEMS SHALL BE PERMITTED TO BE CONSTRUCTED OF SCHEDULE 40 PVC PIPE PROVIDED THAT TH INSTALLATION COMPLIES WITH ALL OF THE FOLLOWING PER N.C.-M
- THE DUCT SHALL BE INSTALLED UNDER A CONCRETE SLAB POURED ON GRADE.
- THE UNDERFLOOR TRENCH IN WHICH THE DUCT IS INSTALLED SHALL BE COMPLETELY BACKFILLED WITH SAND OR GRAVEL. В.
- THE PVC DUCT SHALL EXTEND NOT GREATER THAN I INCH ABOVE THE INDOOR CONCRETE FLOOR SURFACE. c.
- D. THE PVC DUCT SHALL EXTEND NOT GREATER THAN I INCH ABOVE GRADE OUTSIDE THE BUILDING.
- E. THE PVC DUCTS SHALL BE SOLVENT CEMENTED.
- EXHAUST HOOD SYSTEMS CAPABLE OF EXHAUSTING IN EXCESS OF 400 CPM SHALL BE PROVIDED WITH MAKEUP AIR AT A RATE APPROXIMATELY EQUAL TO THE EXHAUST AIR RATE THAT IS IN EXCESS OF 400 CUBIC FEET PER MINUTE, SUCH MAKEUP AIR SYSTEMS SHALL BE EQUIPPED WITH A TEN MINUE. SOUTH INFOLD FUNCTION STATEMENT OF A DATA THE DE L'UNITED ANTE AN MEANS OF CLOSIRE AND SHALL BE AUTOMATICALLY CONTROLLED TO START AND OPERATE SIMULTANEOUSLY WITH THE EXHAUST SYSTEM. DAMPERS SHALL BE ACCESSIBLE FOR INSPECTION, SERVICE, REPAIR AND REPLACEMENT WITHOUT REMOVING PERMANENT CONSTRUCTION
- DOMESTIC WATER HEATERS, UNLESS SPECIFIED OTHERWISE BY THE MANUFACTURERS INSTALLATION INSTRUCTIONS, SHALL BE VENTED TO THE OUTSIDE AIR BY A TYPE B' VENT AND COMPLY WITH THE REQUIREMENTS OF THE N.C.-M

### PLUMBING

- A POTABLE WATER SUPPLY SYSTEM SHALL BE DESIGNED, INSTALLED 1 AND MAINTAINED IN SUCH A MANNER SO AS TO PREVEN AND THAINIAINED IN SOCH THANKEN SOLAS I UP TRAVEN CONTAMINATION FROM NONPOTABLE LIQUIDS, SOLIDS OR GASES BEING INTRODUCED INTO THE POTABLE NATER SUPPLY THROUGH CROSS-CONNECTIONS OR ANY OTHER PIPING CONNECTIONS TO THE SYSTEM. BACKFLOW PRE- VENTER APPLICATIONS SHALL CONFORM TO
- 2. THE SUPPLY LINES OR FITTINGS FOR EVERY PLUMBING FIXTURE SHALL BE INSTALLED SO AS TO PREVENT BACKFLOW. PLUMBING FIXTURE FITTINGS SHALL PROVIDE BACKFLOW PROTECTION IN ACCORDANCE WITH ASME AU2.18.1

## MECHANICAL &

## PLUMBING (continued)

8.

- ALL DEVICES, APPLICTENANCES, APPLIANCES AND APPARATUS INTENDED TO SERVE SOME SPECIAL FUNCTION, SUCH AS STERILIZATION, DISTIL-LATION, PROCESSING, COOLING, OR STORAGE OF ICE OR FOODED, AND THAT CONNECT TO THE WATER SUPPLY SYSTEM, SHALL BE PROVIDED WITH PROTECTION AGAINST BACKFLOW AND CONTAMINATION OF THE WATER SUPPLY SYSTEM, WATER FUMPS, FILTERS, SOFTEMERS, TANKS AND ALL OTHER APPLIANCES AND DEVICES THAT HANDLE OR TREAT POTABLE WATER SHALL BE PROTECTED AGAINST CONTAMINATION.
- WATER SERVICE PIPING SHALL BE PROTECTED IN ACCORDANCE WITH N.C.-P SECTIONS AND EXCEPTIONS)
- FIXTURE FITTINGS, FALCETS AND DIVERTERS SHALL BE CONNECTED TO THE WATER DISTRIBUTION SYSTEM SO THAT HOT WATER CORRESPONDS TO THE LETT SIDE OF THE FITTINGS.
- DIVERTERS FOR SINK FAUCETS WITH A SECONDARY OUTLET CONSISTING OF A FLEXIBLE HOSE AND SPRAY ASSEMBLY SHALL CONFORM TO ASTM AI2.16.11 N ADDITION TO THE REQUIREMENTS IN N.C.-P
- THE INSTALL ATION OF A WATER SERVICE OR WATER DISTRIBUTION PIPE THE INSTALLATION OF A WATER SERVICE OR WATER DISTRIBUTION PIPE SHALL BE FROHIBITED IN SOIL AND GROUND WATER THAT IS CONTAMINATED. GROUND WATER CONDITIONS SHALL BE REQUIRED TO ACCERTAIN THE ACCEPTABULITY OF THE WATER SERVICE OR WATER DISTRIBUTION PIPING MATERIAL FOR THE SPECIFIC INSTALLATION. WHERE DETRIMENTAL CONDITIONS EXIST, APPROVED ALTERNATIVE MATERIALS OR ROUTING SHALL BE REQUIRED.
- WATER DISTRIBUTION PIPE SHALL CONFORM TO NSF 61 AND SHALL CONFORM TO ONE OF THE STANDARDS LISTED IN N.C.-FLUMBING. ALL WATER DISTRIBUTION PIPE AND TUBING SHALL HAVE A MINIMUM PRESSURE RATING OF 100 PSI AT 180 DEGREES F.
- PIPE PASSING THROUGH CONCRETE OR CINDER WALLS AND FLOORS OR FILE PASING INCOME CONCELLE OF UNIT AND ALL AND A AND FLOORS ON OTHER CORROSIVE MATERIAL SHALL BE PROTECTED AGAINST EXTERNAL CORROSION BY A PROTECTIVE SHEATHING OR WRAPPING OR OTHER MEANS THAT MILL WITHSTAND ANY REACTION FROM THE LINE AND ACID OF CONCRETE, CINDER OR OTHER CORROSIVE MATERIAL SHEATHING OR WRAPPING SHALL ALLOW FOR EXPANSION AND CONTRACTION OF PIPING TO PREVENT ANY RUBBING ACTION. MINIMUM WALL THICKNESS OF MATERIAL SHALL BE 0.025-INCH
- PIPES PASSING UNDER OR THROUGH WALLS SHALL BE PROTECTED FROM 10. PHYSICAL DAMAGE PER NC-R.
- PIPING SHALL BE INSTALLED SO AS TO PREVENT DETRIMENTAL STRAINS FILING STALL BE INSTALLED SO AS INFRAVENT DE INFRANTAS STANIS AND STREESES IN THE PIPE. PROVISIONS SHALL BE MADE TO PROTECT PIPING FROM DAMAGE RESULTING FROM EXPANSION, CONTRACTION AND STRUCTURAL STRESSES OR STRAINS WITHIN BUILDING COMPONENTS.
- WATER PIPES INSTALLED IN A WALL EXPOSED TO THE EXTERIOR SHALL BE LOCATED ON THE HEATED SIDE OF THE WALL INSULATION, IN OTHER CASES, WATER, SOLL AND PASTE PIPES SHALL NOT BE INSTALLED OUTSIDE OF A BUILDING, IN WOONDITIONED ATTICS, INCONDITIONED UTILITY ROOMS OR IN ANY OTHER FLACE SUBJECTED TO FREEZING TEMPERATURES UNLESS ADEQUATE PROVISION IS MADE TO PROTECT SUCH PIPES FROM FREEZING BY A WINNIM OF R-65 INSULATION DETERMINED AT 15 DEG. F IN ACCORDANCE WITH ASTM CITT OR HEAT OR BOTH 12.

OR BOTH. EXTERIOR WATER SUPPLY SYSTEM PIPING SHALL BE INSTALLED NOT LESS THAN 6 INCHES BELOW THE FROST LINE AND NOT LESS THAN 12 INCHES BELOW GRADE.

- BUILDING SEWER PIPE SHALL CONFORM TO ONE OF THE STANDARDS 13. LISTED IN N.C-F
- BUILDING SEMER PIPE FITTINGS SHALL BE APPROVED FOR INSTALLATION WITH THE PIPING MATERIAL INSTALLED AND SHALL CONFORM TO THE RESPECTIVE PIPE STANDARDS OR ONE OF THE STANDARDS LISTED IN
- WHERE WASTE LINE DROPS OCCUR IN A LOCATION WHERE THE SOUND OF A FLUSHED TOILET MAY BE INDESIRABLE, SUCH AS IN WALLS OR PARTITIONS ADJACENT TO EATING ROOMS, USE CAST IRON PIPING OR SIMILAR APPROVED HARD OR DENSE PIPING TO MITIGATE SOUND. 15.
- CLEANOUTS ON BUILDING SEWERS SHALL BE LOCATED AS SET FORTH IN 16.
- THE MAXIMUM WATER CONSUMPTION FLOW RATES AND QUANTITIES FOR ALL PLUMBING FIXTURES SHALL BE IN ACCORDANCE WITH N.C.-R.
- INDIVIDUAL SHOWER AND TUB/SHONER COMBINATION VALVES SHALL BE EQUIPPED NITH CONTROL VALVES OF THE PRESSURE-BALANCE, THERMOSTATIC-MIXING OR COMBINITION PRESSURE-BALANCE/ THERMOSTATIC-MIXING VALVE TYPES WITH A HIGH LIMIT STOP IN ACCORDANCE WITH ASE IO(6/ ASME ALI)ZIO(6/CAS BLZE)G, AND SHALL E INSTALLED AND ADJUSTED PER MANUFACTURE'S INSTRUCTIONS. AND SHALL BE
- GAS AND ELECTRIC WATER HEATERS HAVING AN IGNITION SOURCE SHALL ELEVATED SUCH THAT THE SOURCE OF IGNITION IS NOT LESS THAN 18 INC ABOVE THE GARAGE FLOOR. REFER TO N.C.-R FOR EXCEPTION.
- WATER HEATERS, (JSING SOLID, LIQUID OR GAS FUEL) WITH THE EXCEPTION OF THOSE HAVING DIRECT VENT SYSTEMS, SHALL NOT BE INSTALLED IN BATHROOMS AND BEDROOMS OR IN A CLOSET WITH ACCESS ONLY THROUGH A BEDROOM OR BATHROOM, HOVEVER, WATER HEATERS OF THE AUTOMATIC STORAGE TYPE MAY BE INSTALLED AS REPLACEMENT IN A BATHROOM, WHEN APPROVED BY THE PLUMBING OFFICIAL, PROVIDED THEY ARE VENTED AND SUPPLIED WITH ADEQUATE COMBUSTION AIR. 20.
- IN SEISMIC DESIGN CATEGORIES DO, DI AND D2 AND TOWNHOUSES IN SEISMIC DESIGN CATEGORY C, WATER HEATERS SHALL BE ANCHORED OR STRAPPED IN THE UPPER ONE-THIED AND IN THE LOWER ONE-THIRD OF THE APPLIANCE TO RESIST A HORIZONTAL FORCE EQUAL TO ONE-THIRD OF THE APPLIANCE MEIGHT OF THE WATER HEATER, ACTING IN ANY HORIZONTAL DIRECTION, OR IN ACCORDANCE WITH THE APPLIANCE MANUFACTURER'S RECOMMENDATIONS. 21
- 22. APPLIANCES LOCATED IN A GARAGE OR CARPORT SHALL BE PRO-TECTED FROM IMPACT BY A MOVING VEHICLE.
- 23. WHERE WATER HEATERS OR HOT WATER STORAGE TANKS ARE INSTALLED IN: MERCE MAILER HEATERS OR HOT MAILER STORAGE LANDS ARE NOT ALLEN IN: REMOTE LOCATIONS SUCH AS SUSPENDED CEILINE, ATTICS, ABOVE OCCUPIED SPACES, OR UNVENTILATED CRANL SPACES, A LOCATION WHERE WATER LEAKAGE FROM THE TANK WILL CAUSE DAMAGE TO PRIMARY STRUCTURAL MEMBERS, THE TANK OR WATER HEATER SHALL BE INSTALLED IN A GALVANIZED STEEL PAN HAVING A MINIMUM THICKNESS OF 24 GAGE. OR OTHER PANS APPROVED FOR SUCH USE.
- WHERE CLOTHES WASHING MACHINES ARE LOCATED ON WOOD FRAMED 24 FLOORS WHERE LEAKAGE WOULD CAUSE DAMAGE, A GALVANIZED STEEL PAN HAVING A MINIMUM THICKNESS OF 24 GAGE, OR OTHER PANS APPROVED FOR SUCH USE SHALL BE PROVIDED

## MECHANICAL & PLUMBING (continued)

- APPLIANCES AND EQUIPMENT USED FOR HEATING WATER OR STORING HOT WATER SHALL BE PROTECTED BY A SEPARATE PRESSURE-RELIEF VALVE AND A SEPARATE TEMPERATURE- RELIEF VALVE OR A COMBINATION PRESSURE-AND-TEMPERATURE RELIEF VALVE RELIEF VALVE SHALL HAVE A MINIMUM RATED CAPACITY FOR THE EQUIPMENT SERVED AND SHALL CONFORM TO ANSI 221.22. THE RELIEF VALVE SHALL NOT BE USED AS A MEANS OF CONTROLLING THERMAL EXPANSION.
- THE WATER SUPPLY TO A DISHWASHER SHALL BE PROTECTED AGAINST BACKFLON BY AN AIR GAP COMPLYING WITH ASME AII2.13 OR AII2.12 THAT IS INSTALLED INTEGRALLY WITHIN THE MACHINE OR A BACKFLOW PREVENTER IN ACCORDANCE WITH THE NC-R. 26.
- SINK AND DISHWASHER, THE COMBINED DISCHARGE FROM A DISHWASHER AND A ONE- OR TWO-COMPARTMENT SINK, WITH OR WITHOUT A FOOD-WASTE DISPOSER, SHALL BE SERVED BY A TRAP OF NOT LESS THAN II/2 INCHES (36 MH) IN OUTSIDE DIAMETER. THE DISHWASHER DISCHARGE PIPE OR TUBING SHALL RISE TO THE UNDERSIDE OF THE CONTRE' AND SHALL BE SECURELY FASTENED TO THE UNDERSIDE OF THE SINK RIM OR COUNTER BEFORE CONNECTING TO THE HEAD OF THE FOOD-WASTE DISPOSER OR TO A WYE FITTING IN THE SINK TAILPIECE.

### FIREPLACES

- FACTORY-BUILT FIREPLACES SHALL BE LISTED AND LABELED AND SHALL BE INSTALLED IN ACCORDANCE WITH THE CONDITIONS OF THE LISTING. FACTORY-BUILT FIREPLACES SHALL BE TESTED IN ACCORDANCE WITH UL 121.
- 2. FIREPLACES ARE TO BE PROVIDED WITH AN EXTERIOR AIR SUPPLY

## ELECTRICAL

- ALL MATERIALS AND APPLIANCES. INSTALLATION AND CONSTRUCTION METHODS SHALL COMPLY WITH THE NATIONAL ELECTRICAL CODE OR CURRENT SAE REQUIREMENTS.
- ALL ELECTRICAL SYSTEMS, CIRCUITS, FIXTURES AND EQUIPMENT SHALL 2. BE GROUNDED IN A MANNER COMPLYING WITH ARTICLE 250 OF THE NATIONAL ELECTRICAL CODE.
- ALL WIRING SHALL BE SO INSTALLED THAT, WHEN COMPLETED, THE з. SYSTEM WILL BE FREE FROM SHORT CIRCUITS AND FROM GROUNDS OTHER THAN AS REQUIRED OR PERMITTED IN N.E.C. ARTICLE 250.
- ELECTRIC EQUIPMENT SHALL BE INSTALLED IN A NEAT AND WORK-MANI IKE MANNER
- ALL 125-VOLT. SINGLE-PHASE, 15- AND 20-AMPERE RECEPTACLES 5. ALL LEVYOL , STOLET HAS, IS AND EARLINE RECEIPTIONES GROUND- FAULT CIRCUIT-INTERRUPTER PROTECTION FOR PERSONNEL. THE GROUND-FAULT CIRCUIT-INTERRUPTER SHALL BE INSTALLED IN A READILY ACCESSIBLE LOCATION.
  - A. BATHROOMS.
  - B. GARAGES AND ALSO ACCESSORY BUILDINGS THAT HAVE A FLOOR LOCATED AT OR BELOW GRADE LEVEL NOT INTENDED AS HABITABLE ROOMS AND LIMITED TO STORAGE AREAS, WORK AREAS, AND AREAS OF SIMILAR USE.
  - C. OUTDOORS
  - CRANL SPACES. WHERE THE CRANL SPACE IS AT OR BELOW GRADE LEVEL. D.
- UNFINISHED PORTIONS OR AREAS OF THE BASEMENT NOT INTENDED AS HABITABLE ROOMS. E.
- KITCHENS. WHERE THE RECEPTACLES ARE INSTALLED TO SERVE
- SINKS. WHERE RECEPTACLES ARE INSTALLED WITHIN 6 FT FROM THE TOP INSIDE EDGE OF THE BOWL OF THE SINK.
- BOAT HOUSES.
- BATHTUBS OR SHOWER STALLS WHERE RECEPTACLES ARE INSTALLED MITHIN  $6^{\prime}$  OF THE OUTSIDE EDGE OF THE BATHTUB OR SHOWER STALL.
- J. LAUNDRY AREAS
- DISHWASHER GFCI PROTECTION IS NOT REQUIRED FOR OUTLETS THAT SUPPLY DISHWASHERS INSTALLED IN DWELLING UNIT LOCATIONS
- CRAWL SPACE LIGHTING OUTLETS. GFCI PROTECTION SHALL BE PROVIDED FOR LIGHTING OUTLETS NOT EXCEEDING 120 VOLTS INSTALLED IN CRAWL SPACES.
- APPLIANCE RECEPTACLE OUTLETS INSTALLED IN A DWELLING UNIT FOR SPECIFIC APPLIANCES, SUCH AS LANDRY EQUIPMENT, SHALL BE INSTALLED WITHIN 6 FEET OF THE INTENDED LOCATION OF THE APPLIANCE.
- IN EVERY KITCHEN, FAMILY ROOM, DINING ROOM, LIVING ROOM, PARLOR, LIBRARY, DEN, SUNROOM, BEDROOM, RECREATION ROOM, OR SIMILAR ROOM OR AREA OF DWELLING UNITS, RECEPTACLE OUTLETS SHALL BE INSTALLED SO THAT NO POINT ALONG THE FLOOR LINE IN ANY WALL SPACE IS MORE THAN 6 FEET, MEASURED HORIZONTALLY, FROM AN OUTLET IN THAT SPACE, INCLUDING ANY WALL SPACE 2 FEET OR MORE IN WIDTH (INCLUDING SPACE WALL SPACE 2 FEET OR MORE IN WIDTH (INCLUDING SPACE MEASURED AROUND CORRESS) AND UNBROKEN ALONG THE FLOOR LINE BY DOORNAYS AND SIMILAR OPENINGS, FIREPLACES, AND FIXED CABINETS, AND THE MALL SPACE ACTORDED BY FIXED PANELS IN EXTERIOR WALLS, BUT EXCLUDING SLIDING PANELS IN EXTERIOR MALLS. THE WALL SPACE AFFORDED BY FIXED ROOM DIVIDERS, SUCH AS FREESTANDING BARCHTPE CONTRESS OR RAILINGS, SUCH AS FREESTANDING DARTTPE CONTRESS OR RAILINGS, SUCH AS FREESTANDING THE 6 FOOT MEASUREMENT.
- IN THE KITCHEN, PANTRY, BREAKFAST ROOM, DINING ROOM, OR SIMILAR AREA OF A DWELLING UNIT, THE TWO OR MORE 20-AMPERE SHALL-APPLIANCE BRANCH CIRCUITS REQUIRED SHALL SERVE ALL WALL AND FLOOR RECEPTACLE UTLETS, ALL CONTERTOP UTLETS, AND RECEPTACLE OUTLETS FOR REFRIGERATION EQUIPMENT. THE TWO OF MORE SMALL-APPLIANCE BRANCH CIRCUITS SHALL HAVE NO OTHER OUTLETS
- 10. IN KITCHENS, PANTRIES, BREAKFAST ROOMS, DINING ROOMS AND SIMILAR AREAS OF DWELLING UNITS, RECEPTACLE OUTLETS FOR COUNTER SPACES SHALL BE INSTALLED IN ACCORDANCE WITH THE
- (I) A RECEPTACLE OUTLET SHALL BE INSTALLED AT EACH WALL COUNTER SPACE 12 INCHES OR WIDER. RECEPTACLE OUTLETS SHALL BE INSTALLED SO THAT NO POINT ALONG THE WALL LINE IS MORE THAN 24 INCHES MEASURED HORIZONTALLY FROM A RECEPTACLE OUTLET IN THAT SPACE.

## ELECTRICAL (continued)

- (2) AT LEAST ONE RECEPTACLE OUTLET SHALL BE INSTALLED AT EACH ISLAND COUNTER SPACE WITH A LONG DIMENSION OF 24 INCHES OR GREATER AND A SHORT DIMENSION OF 12 INCHES OR GREATER.
- AT LEAST ONE RECEPTACLE OUTLET SHALL BE INSTALLED AT EACH PENNSULAR COUNTER SPACE WITH A LONG DINENSION OF 24 INCHES OR GREATER AND A SHORT DIMENSION OF 12 INCHES OR GREATER. A PENNSULAR COUNTERTOP IS MEASURED FROM CONNECTING PERPENDICULAR WALL.
- TWO SEPARATE COUNTERTOP SPACES. EACH COUNTERTOP SPACE SHALL COMPLY WITH APPLICABLE REQUIREMENTS.
- (5) RECEPTACLE OUTLETS SHALL BE LOCATED NOT MORE THAN 20 INCHES ABOVE THE COUNTERTOP, RECEPTACLE OUTLETS RENDERED NOT READILY ACCESSIBLE BY APPLIANCES FASTENED IN PLACE, APPLIANCE GARASES, SINCS, OR RANGETORS AS COVERED IN 4) ABOVE, OR APPLIANCES OCCUPYING DEDICATED SPACE SHALL NOT BE CONSIDERED AS THESE REQUIRED OUTLETS.
- AT LEAST ONE WALL RECEPTACLE OUTLET SHALL BE INSTALLED IN BATHROOMS WITHIN 3 FEET OF THE OUTSIDE EDGE OF EACH BASIN, THE RECEPTACLE OUTLET SHALL BE LOCATED IN WALL OR PARTITION THAT IS ADJACENT TO THE BASIN OR BASIN CONTERTOP, OR INSTALLED ON THE SIDE OR FACE OF THE BASIN CABINET NOT MORE THAN 12" BELOW THE COUNTERTOP
- 12. IN DWELLING UNITS, AT LEAST ONE RECEPTACLE OUTLET SHALL BE INSTALLED IN AREAS DESIGNATED FOR THE INSTALLATION OF LAUNDRY EQUIPMENT.
- IN EACH ATTACHED GARAGE AND IN EACH DETACHED GARAGE WITH 13. ELECTRIC POWER, THE BRANCH CIRCUIT SUPPLYING THI ELECTION FOR THE MALE NOT SUPPLY OUTLETS OUTSIDE OF THE GARAGE. AT LEAST ONE RECEPTACLE OUTLET SHALL BE INSTALLED IN EACH VEHICLE BAY.
- 14. CABLE- OR RACEWAY-TYPE WIRING METHODS INSTALLED IN A GROOVE. TO BE COVERED BY HALLE VIRING PILINDS INFINILLEU IN GOVE, TO BE COVERED BY WALLEBOARD, SIDING, PANELING, CARPETING, OK SIMILAR FINISH, SHALL BE PROTECTED BY 1/16 INCH THICK STEEL PLATE, SLEEVE, OK EQUIVALENT OR BY NOT LESS THAN I-1/4 INCH TREE SPACE FOR THE FULL LENGTH OF THE GROOVE IN WHICH THE CABLE OR RACEWAY S INSTALLED.
- 15. RECEPTACLES IN DAMP OR WET LOCATIONS.

17.

18.

OCATION

UNIQUE COMBINATION

CONNECTED TO A CENTRAL STATION

WITH THE NC-R R314.3

SMOKE DETECTORS

2

З.

- A RECEPTACLE INSTALLED OUTDOORS IN A LOCATION PROTECTED FROM WEATHER OR IN OTHER DAMP LOCATIONS SHALL HAVE AN ENCLOSURE FOR THE RECEPTACLE THAT IS WEATHERRROOF WHEN THE RECEPTACLE IS COVERED. (ATTACHNENT PLUG CAP NOT INSERTED AND RECEPTACLE COVERS CLOSED.)
- ALL IS- AND 20- AMPERE, I25- AND 250-VOLT RECEPTACLES INSTALLED IN A WET LOCATION SHALL HAVE AN EXCLOSURE THAT IS WEATHER PROOF WHETHER OR NOT THE ATTACHMENT PLUG CAP IS INSERTED. AN OUTLET BOX HOOD INSTALLED FOR THIS PURPOSE SHALL BE LISTED AND SHALL BE IDENTIFIED AS "EXTRA DUT". ALL IS- AND 20- AMPERE, IS- AND 250-VOLT NONLOCKING RECEPTACLES SHALL BE LISTED WEATHER RESISTANT TYPE.

I6. LIGHTING EQUIPMENT. NOT LESS THAN 15 PERCENT OF THE PERMANENTLY INSTALLED LIGHTING FIXTURES SHALL CONTAIN ONLY HIGH-EFFICACY LAMPS

ALL 120-VOLT, SINGLE PHASE, IS- AND 20-AMPERE BRANCH CIRCUITS SUPPLYING OUTLETS OR DEVICES INSTALLED IN DWELLING UNIT FAMILY ROOMS, DINING ROOMS, LIVING ROOMS, DRALORS, LIBRARES, DENS, BEDROMS, SUNROOMS, RECREATION ROOMS, CLOSETS, HALLMAYS, OR SIMILAR ROOMS OR AREAS SHALL BE PROTECTED BY AN ARC-FAULT CIRCUIT INTERVIPTERS), COMBINATION-TYPE, INSTALLED TO PROVIDE PROTECTION OF THE BRANCH CIRCUIT. THE ARC-FAULT CIRCUIT INTERVIPTERS CHAIL OR INSTALLED TO ROOMS, COMBINATE ORIGINE F

BUILDINGS SHALL BE PROVIDED WITH APPROVED ADDRESS IDENTIFICATION. THE ADDRESS IDENTIFICATION SHALL BE LEGIBLE AND PLACED IN A POSITION THAT IS VISIBLE FROM THE STREET OR ROAD FRONTING THE PROPERTY.

. RECEPTACLES LOCATED MORE THAN  $5^{1}_{2}$  Above the FLOOR.

4. NON-GROUNDING RECEPTACLES USED FOR REPLACEMENTS

DIMMER-CONTROLLED RECEPTACLES. A RECEPTACLE SUPPLYING LIGHTING LOADS SHALL NOT BE CONNECTED TO A DIMMER UNLESS THE PLUGRECEPTACLE COMBINATION IS A NONSTANDARD COMPIGURATION TYPE THAT IS SPECIFICALLY LISTED AND IDENTIFIED FOR EACH SUCH

SMOKE DETECTORS SHALL BE INSTALLED IN ACCORDANCE WITH THE APPROVED MANUFACTURER'S INSTRUCTIONS AND NC-R R314

HOUSEHOLD FIRE WARNING EQUIPMENT PROVISIONS OF NFPA 12

ALL SMOKE ALARMS SHALL BE LISTED IN ACCORDANCE WITH UL 217 AND INSTALLED IN ACCORDANCE WITH THE PROVISIONS OF THIS CODE AND THE

HOUSEHOLD FIRE ALARM SYSTEMS INSTALLED IN ACCORDANCE WITH NEPA

ALARM SYSTEM SHALL PROVIDE THE SAME LEVEL OF SMOKE DETECTION

AND ALARM AS REQUIRED BY THE NC-R FOR SMOKE ALARMS IN THE

EVENT THE FIRE ALARM PANEL IS REMOVED OR THE SYSTEM IS NOT

REQUIRED SMOKE DETECTORS SHALL BE LOCATED IN ACCORDANCE

72 THAT INCLUDE SMOKE ALARMS, OR A COMBINATION OF SMOKE DETECTOR

AND AUDIBLE NOTIFICATION DEVICE INSTALLED AS REQUIRED BY THE NC-R R314.3 FOR SMOKE ALARMS, SHALL BE PERMITTED. THE HOUSEHOLD FIRE

THIS CODE AND THE

2. RECEPTACLES THAT ARE PART OF A LUMINAIRE OR APPLIANCE.

3. A SINGLE RECEPTACLE OR A DUPLEX RECEPTACLE FOR TWO APPLIANCES LOCATED WITHIN DEDICATED SPACE FOR EACH APPLIANCE THAT, IN NORMAL USE, IS NOT EASILY MOVED FROM ONE PLACE TO ANOTHER, AND THAT IS CORD-AND-PLUG CONVECTED.

LIGHT FIXTURES WITHIN CLOTHES CLOSETS SHALL BE INSTALLED IN ACCORDANCE WITH N.E.C.

NTERRUPTER SHALL BE INSTALLED IN A READILY ACCESSIBLE

TAMPER-RESISTANT RECEPTACLES IN DWELLING UNITS IN ALL AREAS. ALL NON-LOCKING TYPE I25-VOLT I5-AND 20-AMPERE RECEPTACLES SHALL BE LISTED TAMPER-RESISTANT RECEPTACLES. EXCEPTIONS LISTED BELOW.

ELECTRICAL (continued)

### CARBON MONOXIDE ALARMS

CARBON MONOXIDE ALARMS IN DWELLING UNITS SHALL BE INSTALLED CUTSIDE OF EACH SEPARATE SLEEPING AREA IN THE IMMEDIATE VICINITY OF THE BEDROOMS, WHERE A FUEL-BURNING APPLIANCE IS LOCATED WITHIN A BEDROOM OR ITS ATTACHED BATHROOM, A CARBON MONOXIDE ALARM SHALL BE INSTALLED WITHIN THE BEDROOM

SINGLE STATION CARBON MONOXIDE ALARMS SHALL BE LISTED AS COMPLYING MITH UL 2024 AND SHALL BE INSTALLED IN ACCORDANCE WITH THE NC-R R3I5 AND THE MANUFACTURER'S INSTALLATION INSTRUCTIONS.

COMBINATION CARBON MONOXIDE AND SMOKE ALARMS SHALL BE PERMITTED TO BE USED IN LIEU OF INDIVIDUAL CARBON MONOXIDE OR SMOKE ALARMS.

DRYER VENT

THE DRYER DUCT IS REQUIRED TO IDENTIFY THE LENGTH IN ACCORDANCE WITH SECTION MI502.4.5



INTERIOR KEY SQUARE FOOTAGE PLAN 150.1910 FIRST FLOOR AREA SQ. FT an TOTAL AREA 1910 SQ. F1 418 SQ. FT. 115 SQ. FT. 114 SQ. FT. 130 SQ. FT. GARAGE AREA ELEVATION 'A' ELEVATION 'B' PORCH AREA(S) ELEVATION 'C' ELEVATION 'D' 130 SQ. FT. OPTIONS: PATIO AREA(S) COVERED PATIO SQ. FT 00 
 IOO
 SQ. FT.

 240
 SQ. FT.

 IOO
 SQ. FT.

 240
 SQ. FT.

 144
 SQ. FT.

 288
 SQ. FT.

 288
 SQ. FT.
 EXTENDED COVERED PATIO 240 SCREENED-IN COVERED PATIO 100 EXTENDED SCREENED-IN COV. PATIO 240 EXTENDED COVERED PATIO DECK AREA(S) OPEN DECK EXTENDED OPEN DECK SCREENED-IN DECK EXTENDED SCREENED-IN DECK PLATE NOTES 
 B'-I'' PLATE NOTES

 WINDOW HEADER HEIGHT:
 5-8'' UNO.

 2nd FLOOR WINDOW HDR. HEIGHT:
 5-8'' UNO.

 SLIDING GLASS DOOR HEIGHT:
 6'-8'' UNO.

 INTERVOR DOOR HEIGHT:
 6'-8'' UNO.

 INTERVOR DOOR HEIGHT:
 6'-8'' UNO.
 9'-1" PLATE NOTES 
 MINDOW HEADER HEIGHT Ist FL.;
 8-0° UNO.

 MINDOW HEADER HEIGHT Ist FL.;
 7-8° UNO.

 MINDOW HEADER HEIGHT 2nd FL.;
 7-8° UNO.


 ADIO MINDOW OVER TUB HOR, HEIGHT.
 8-4° UNO.

 ENTRY DOOR HEIGHT.
 6-8° (TEMP.)

 INTERIOR SOFFIT HEIGHT.
 8-4° UNO.

 INTERIOR SOFFIT HEIGHT.
 7''' RISE INTO TRUSS UNO.


 INTERIOR DOOR HEIGHT.
 8''' UNO.
 GENERAL PLAN NOTES ALL CEILING HEIGHTS PER SECTION AND ELEVATION PLATE HEIGHTS, U.N.O. ALL INTERIOR DOORS TO BE HOLLOW CORE I 3/8" THICK, U.N.O. (REFER TO PLAN FOR SIZE). ALL GARAGE SERVICE DOORS TO BE HOLLOW CORE EXTERIOR GRADE (REFER TO PLAN FOR SIZE). ALL HOUSE TO GARAGE DOORS TO BE 20-MINUTE FIRE-RATED (REFER TO PLAN FOR SIZE). ALL ENTRY DOORS AND EXTERIOR FRENCH DOORS TO BE SOLID CORE 13/4" THICK (REFER TO PLAN FOR SIZE). ALL FLOOR MATERIAL CHANGES TO OCCUR AT CENTER OF DOOR JAMBS, UNIO. STAIR DATA NOTES FIRST FLOOR WITH 5:1" PLATE HEIGHT: 14" DEEP T.J.I. FLOOR JOISTS WITH 3/4" T&G DECKING. 14 TREADS AT 10" EACH 15 RISERS AT 7-7/16" EACH FIRST FLOOR WITH 9.1" PLATE HEIGHT: 14" DEEP T.J.I. FLOOR JOISTS WITH 3/4" T&G DECKING. 15 TREADS AT 10" EACH 16 RISERS AT T-3/4" EACH

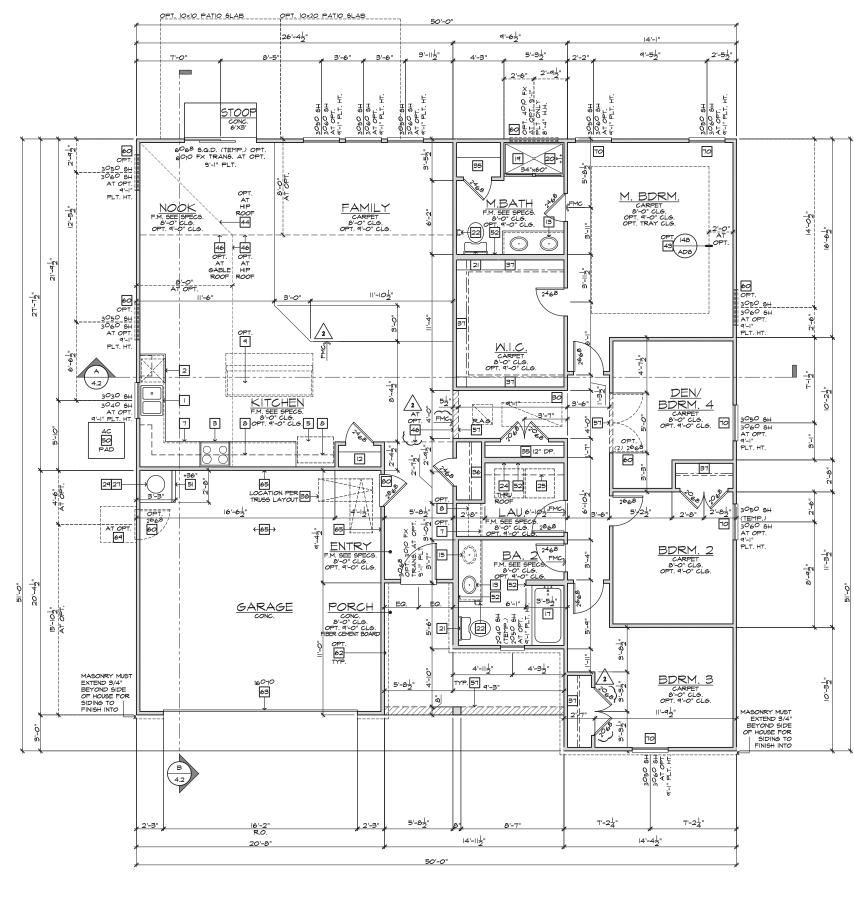

## FLOOR PLAN 'A'


SCALE |/4"=|'-0" (22"X34") - |/8"=|'-0" (||"X|7")

[#]	FLOOR PLAN NOTES	•	•		•		,
<u>N0</u> 1	EL NOT ALL KEY NOTES APPLY. SINK - GARBAGE DISPOSAL OPTIONAL - VERIFY DIMENSIONS						
ı. 2.	WITH MANUFACTURERS' SPECS DISHWASHER - PROVIDE AIR GAP - VERIFY SPACING &						
З.	DIMENSIONS PER MANUFACTURERS' SPECS SLIDE-IN RANGE/OVEN COMBINATION W BUILT-IN NON-VENTED	8		K			
4.	HOOD W/LIGHT & FAN VERIFY WITH MANUFACTURERS' SPECS 30" COOKTOP W, BUILT-IN VENTED HOOD W/ LIGHT & FAN	8			$\sim$		
5.	VERIFY WITH MANUFRS' SPECS 39" CLEAR REFRIGERATOR SPACE W/ OPTIONAL CABINETS		N	HO	ME		
6.	ABOVE - OPT. PLUMBING FOR ICEMAKER (RECESSED IN WALL) COMBINATION DOUBLE OVEN OR OVEN/ MICROWAVE OVEN OR OVEN VERIFY DIMENSIONS WITH MANUFACTURERS' SPECS	8					_
٦.	BASE CABINETS - REFER TO INTERIOR ELEVATIONS	• '					œ
8. 9.	UPPER CABINETS - REFER TO INTERIOR ELEVATIONS ISLAND CABINET - REFER TO INTERIOR ELEVATIONS						
10. 11.	MIN. 12" BAR TOP/ BREAKFAST BAR DESK AREA - REFER TO INTERIOR ELEVATIONS						
12. 13.	BUILT-IN PANTRY (15" DEEP OR U.N.O.) SINK CABINET(S) - REFER TO INTERIOR ELEVATIONS			•	•	8	
14.	SINK CABINET W/ EXTENDED VANITY & KNEE SPACE BELOW - REFER TO INTERIOR ELEVATIONS						
15.	OPT. SINK - REFER TO INTERIOR ELEVATIONS.						
16. 17.	KNEE SPACE - REFER TO INTERIOR ELEVATIONS PRE-FAB. TUB/SHOWER COMBO W FIBERGLASS WAINSCOT TO 72" - VERIFY DIMENSIONS W/ MANUF'S SPECS		8	•	•		
	OVAL TUB - VERIFY DIMENSIONS WITH MANUFR'S SPECS.	8			•		
19.	PRE-FAB, SHOWER PAN W 30" MIN, CLR. INSIDE & WAINSCOT TO 72" - VERIFY DIMENSIONS W MANUF'S SPECS						
20. 21.	SHATTERPROOF (TEMPERED) GLASS SHOWER ENCLOSURE. TOWEL BAR - PROVIDE 2x SOLID BLK'G IN WALL	n Ni	ייער	н С		T TN	T A
	TOILET PAPER HOLDER - PROVIDE 2x SOLID BLK'G IN WALL RECESSED, MIRRORED MEDICINE CABINET						
		_	50	' SE	(KI	ES	
	- RECESS WASHER CONTROL VALVES IN WALL - VENT DRYER TO OUTSIDE AIR ACCOMMODATE APPLIANCES TO BE LOCATED WASHER AT LEFT AND DRYER AT RIGHT.			KB H			
	12" SHELF PER SPECS	NO NO	RTH	CAROI	JINA D	IVISIO	۱N
	OPT. LAUNDRY SINK - REFER TO INTERIOR ELEV'S MATER HEATER LOCATION: - FOR GAS - LOCATE ON 18" HIGH		4518	S. M		BLVD.	
~~	PLATFORM - FOR INTERIOR LOCATION - PROVIDE PAN & DRAIN, (REFER TO 15/AD4) PESEBV(CD		DUR	SUITE HAM,		703	
	RESERVED MAIN LINE SHUT-OFF VALVE AND TEMP. & PRESSURE RELIEF	8	TEL:	(919)	768-	7988	1
	VALVE F.A.J. LOCATION (REFER TO DETAIL 88/AD5)		FAX:	(919)	472-	0582	
	RESERVED LISTED FACTORY-BUILT GAS FIRED DEC. APPLIANCE (REF. 80/AD4) - INSTALL PER MFR. SPECS	<sup>-</sup>	-	-	-	-	
	HEARTH TO BE INSTALLED PER FACTORY-BUILT FIREPLACE		•	•	•		I
34.	LISTING GAS APPLIANCE 'B' VENT FROM BELOW		<b>20</b>	18 N	ORI	Γ <mark>Η</mark>	
	LINEN PER SPECS (15" DEEP OR U.N.O.) COAT CLOSET W/ SHELF & POLE (REFER TO DETAILT3/AD4)	C	ARC	) LIN	IA S	TAT	`E
37.	WARDROBE W/ SHELF & POLE (REFER TO DETAILT3/AD4)						1
50.	22"X30" MIN, ATTIC ACCESS 25"X54" PULL DOWN LADDER R.O. ATTIC ACCESS TO BE PROTECTED		R	UIL		G	
	LINE OF WALL BELOW DUCT CHASE			COI	DES		
41.	LINE OF FLOOR ABOVE		•		•		1
	LINE OF FLOOR BELOW LINE OF OPTIONAL TRAY CEILING (REFER TO DETAIL 92/AD5)					8	1
	LINE OF HIP AT OPTIONAL VOLUME CEILING LINE OF RIDGE AT OPTIONAL VOLUME CEILING						
	CEILING BREAK STAIR TREADS & RISERS: - MIN. 10" TREAD & MAX. 7 3/4"	8	•		•		1
	STAIR IREADS & RIDERS: - MIR. 10 IREAD & MAA. 1 5/4 RISER - (REFER TO DETAIL & 6/-22/AD5) MIN. 42" HIGH GUARDRAIL (REFER TO DETAIL 86/AD5)					8	ı
	34" TO 38" HIGH HANDRAIL (REFER TO DETAIL 83/AD5)						
	A/C PAD LOCATION	8 7	SUE I	•	■ 12.	∎ /13/19	
51.	LOW WALL - REFER TO PLAN FOR HEIGHT			T No.:		9999:57	
53.	2x6 STUD WALL 2x6 BALLOON FRAMED WALL PER STRUCTURAL			N MGR	.:	MP	
	DBL. 2x4 WALL PER PLAN INTERIOR SHELF-SEE PLAN FOR HT.	R RF	EVISIO				'
	MEDIA NICHE FLAT SOFFIT - SEE ELEV. FOR HGT.	•/	I NC	NTILATI 2008NCP	DN / 01/17/20	/KBA	ļ
58.	ARCHED SOFFIT - SEE ELEV. FOR HGT.	./		AMEWAL		/KBA	
	WINDOW SEAT OPT. DOOR/ WINDOW						
61.	PRE-MANUFACTURED DECORATIVE COLUMN (SIZE, SEE ELEV.) FYPON OR EQ. SURROUNDING STRUCTURAL POST.	•					1
	BRICK / STONE VENEER - REFER TO ELEVATIONS VENEER TO COMPLY WITH THE N.CR.						
	SECTIONAL GARAGE DOOR PER SPECS MIN. 1/2° GYP. BD. ON CEILINGS & WALLS @ USEABLE SPACE UNDER STAIR.						
		•					1
	GARAGE SHALL BE SEPARATED FROM THE RESIDENCE AND ITS ATTIC AREA BY NOT LESS THAT I/2" GYP. BD. @ GARAGE SIDE WALLS & 5/6" UNDER LIVING AREA U.N.O. BEEED.						1
67.	RESERVED 5/8" TYPE-X GYP. IN GARAGE BETWEEN CEILING & FLOOR ABV.						
	P.T. POST W/ WRAP CONCRETE STOOP: 36*x36* STANDARD SLOPE I/4* PER FT. MIN.	•					1
	SLOPE I/4" PER FT. MIN. EGRESS WINDOW						
71.	PROVIDE ADDITIONAL RISER(S) AT OPTIONAL PLATE HT. MDF TOP						
73.	PLUMBING DROP FROM ABOVE	•					1
	ADJUST OPENING AT OPTION TO FIT THE DOOR SIZE SHOWN WINDOW LEDGE, HEIGHT & WIDTH OF OPENING TO EXTEND 6" BEYOND WINDOW(S) ON ALL SIDES UNO	•	PLAN				
	BEYOND WINDOW(S) ON ALL SIDES U.N.O. SITE-BUILT COLUMN - SEE ELEVATION FOR TYPE		1	1 <b>50</b> .1	<b>910</b>		
	CONCRETE SLAB. SLOPE 1/4" PER FT. MIN. SEE PLAN FOR SIZE.				SHE		٦
	RESERVED SLOPING LOW WALL 36" ABOVE ADJACENT TREADS		•	•	1	1.1	
	20 MIN. FIRE-RATED DOOR						
			∎ SP	EC. L	EVE	■ [, 1	
		•_					
		R/	٩ĽĔ	IGH	DU	KHA.	M
		-	50'	ŚĒ	ĒRĪ	ĒS	
			~~~	~			

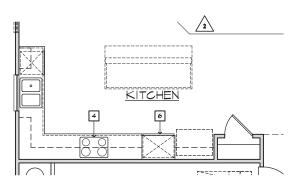






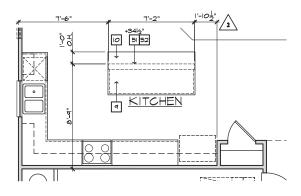


Island


AT KITCHEN

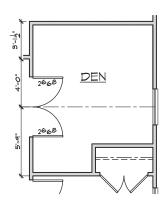

Double Doors

FLOOR PLAN OPTIONS SCALE: 1/4"=1'-0" (22"x34") - 1/8"=1'-0" (11"x17")

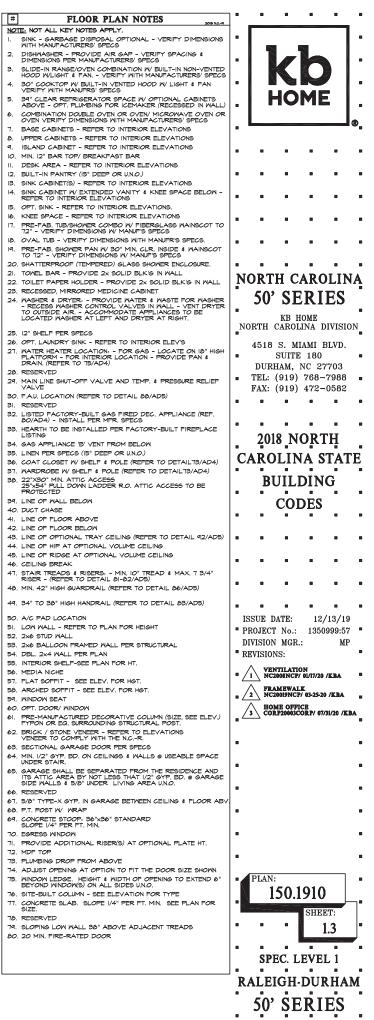

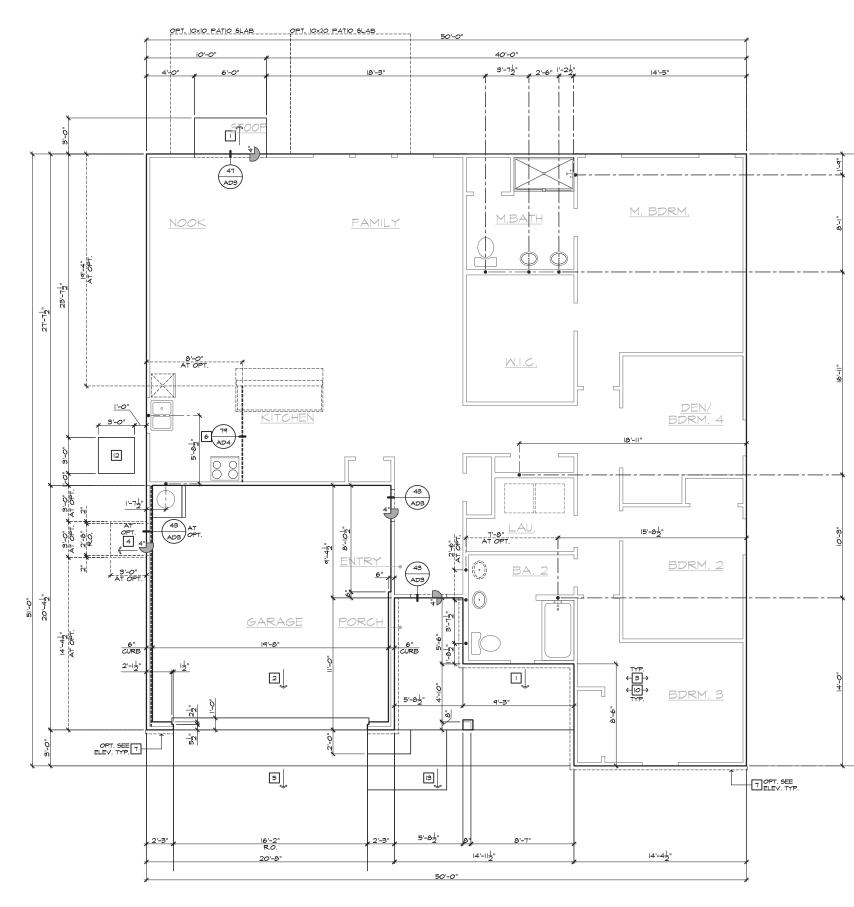



SLAB INTERFACE PLAN 'A'

#	SLAB PLAN NOTES	
NO	TE: NOT ALL KEY NOTES APPLY.	
١.	CONCRETE PATIO/PORCH SLAB PER STRUCTURAL- SLOPE I/4" PER FT. MIN.	
2.	CONCRETE GARAGE SLAB PER STRUCTURAL- SLOPE 1/6" PER. 1'-0" MIN. TOWARD DOOR OPENING.	8
З.	CONCRETE FOUNDATION PER STRUCTURAL.	
4.	CONCRETE STOOP: 36"x36" STANDARD SLOPE I/4" PER FT. MIN.	
5.	CONCRETE DRIVEWAY SLOPE I/4" PER FT. MIN. AWAY FROM GARAGE DOOR OPENING.	
6.	PROVIDE ELECTRICAL CONDUIT UNDER SLAB AT ISLAND. VERIFY LOCATION.	
7.	5" BRICK LEDGE FOR MASONRY VENEER.	
8.	3" DIAMETER CONCRETE FILLED PIPE BOLLARD 36" HIGH WITH MIN. 12" EMBEDMENT INTO CONCRETE.	
۹.	REFER TO CIVIL DRAWINGS FOR ALL FINISH SURFACE ELEVATIONS.	8
10.	VERIFY ALL PLUMBING STUB DIMENSIONS SHOWN HERE PRIOR TO POUR OF SLAB.	
П.	4" MIN. & I/4" MAX. TO HARD SURFACE.	
12.	A/C PAD. VERIFY LOCATION.	
13.	36" WIDE WALKWAY- SLOPE 1/4" PER FT. MIN.	

SLAB PLAN NOTES

#

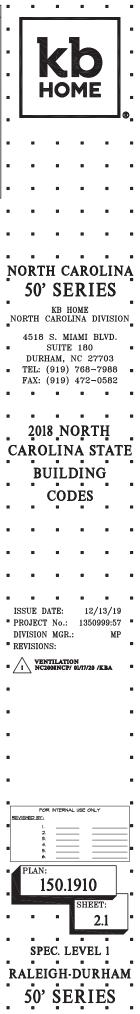

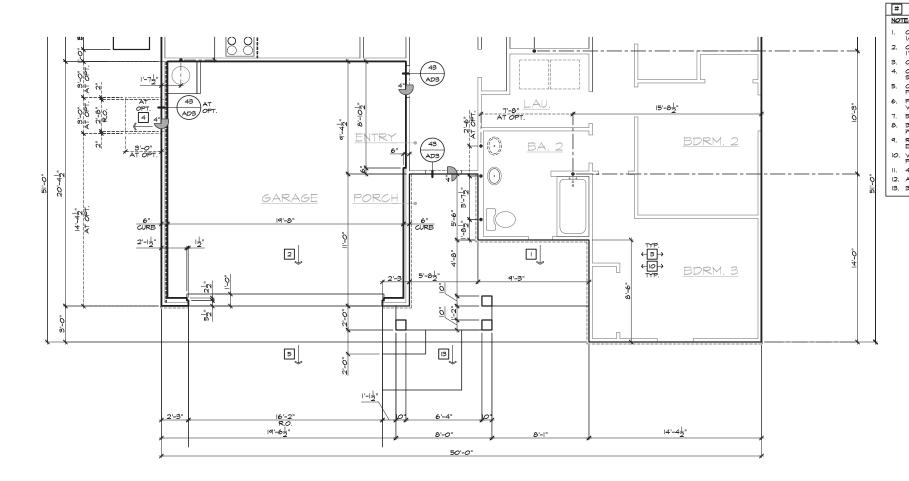


PARTIAL SLAB INTERFACE PLAN 'C'

SCALE |/4"=1'-0" (22"X34") - |/8"=1'-0" (||"X|7")

BASIC PLAN AT SLAB-ON-GRADE


#	SLAB PLAN NOTES
NO	E: NOT ALL KEY NOTES APPLY.
١.	CONCRETE PATIO/PORCH SLAB PER STRUCTURAL- SLOPE I/4" PER FT. MIN.
2.	CONCRETE GARAGE SLAB PER STRUCTURAL- SLOPE 1/8" PER. 1'-0" MIN. TOWARD DOOR OPENING.
з.	CONCRETE FOUNDATION PER STRUCTURAL.
4.	CONCRETE STOOP: 36"x36" STANDARD SLOPE I/4" PER FT. MIN.
5.	CONCRETE DRIVEWAY SLOPE I/4" PER FT. MIN. AWAY FROM GARAGE DOOR OPENING.
6.	PROVIDE ELECTRICAL CONDUIT UNDER SLAB AT ISLAND. VERIFY LOCATION.
7.	5" BRICK LEDGE FOR MASONRY VENEER.
8.	3" DIAMETER CONCRETE FILLED PIPE BOLLARD 36" HIGH WITH MIN. 12" EMBEDMENT INTO CONCRETE.
۹.	REFER TO CIVIL DRAWINGS FOR ALL FINISH SURFACE ELEVATIONS.
10.	VERIFY ALL PLUMBING STUB DIMENSIONS SHOWN HERE PRIOR TO POUR OF SLAB.
н.	4" MIN. & I/4" MAX. TO HARD SURFACE.
12.	A/C PAD. VERIFY LOCATION.
13.	36" WIDE WALKWAY- SLOPE 1/4" PER FT. MIN.

0 HOME . 0 . . . . . . . . 8 8 . . . . . . . . . . . **JORTH CAROLINA** 50' SERIES KB HOME NORTH CAROLINA DIVISION 4518 S. MIAMI BLVD. SUITE 180 . DURHAM, NC 27703 ■ TEL: (919) 768-7988 ■ FAX: (919) 472-0582 . . . . . . . . . . . . 2018 NORTH CAROLINA STATE BUILDING CODES . . . . ISSUE DATE: 12/13/19 PROJECT No.: 1350999:57 DIVISION MGR .: MP REVISIONS: VENTILATION
 NC2008NCP/ 01/17/20 /KBA . 8 . FOR INTERNAL USE ONLY PLAN: 150.1910 SHEET: . . 2.2 0 0 0 0 SPEC. LEVEL 1 . . . . RALEIGH-DURHAM 50' SERIES

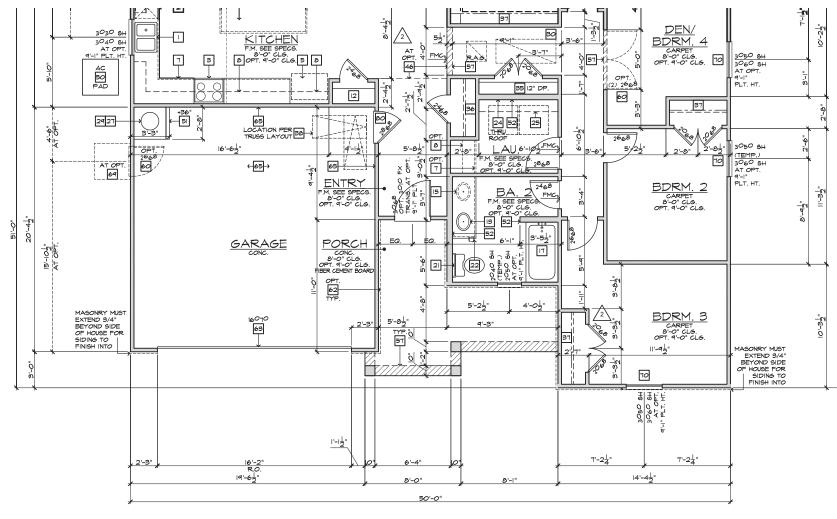

### PARTIAL FLOOR PLAN 'C'

SCALE |/4"=|'-0" (22"X34") - |/8"=|'-0" (||"X|7")

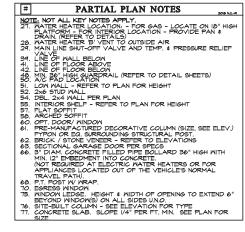

					•
		IO	ME		
					•
8					
8					
8		8		8	8
		•			
8	•	•	•	•	8
N	orti 50'	н с. SE	ARC	DLIN ES	Ă
n No		КВ Н	OME		II N
	4518	S. MI SUITE IAM, 1	AMI 1 180	DIVISIO BLVD. 7703	IN 18
8	TEL: ( FAX: (	(919) (919)	768- 472-	-7988 -0582	8
•	•	•	•	8	•
8	• 201	8 N	OR1	гн	8
С.	ARO			TAT	E
8		JILI			
•	•	cor	) ES	8	
	•		•		
				-	
8					
	SSUE D. ROJECT	ATE: No.:		/13/19 )999:57	
	IVISION EVISION			MP	8
• _	VEN	TILATIO DOSNCP/	N 01/17/20	/KBA	
•	2 FRA 2 NC2	MEWAL D019NCP	K / 03-25-2	0 /KBA	8
•					
8					8
8					8
•					8
8					8
•					
	PLAN:	50.1	910		8
			SHE	ET:	7
	•	8	3	.C1	


SPEC. LEVEL 1


RALEIGH-DURHAM 50' SERIES

.


. .

. .

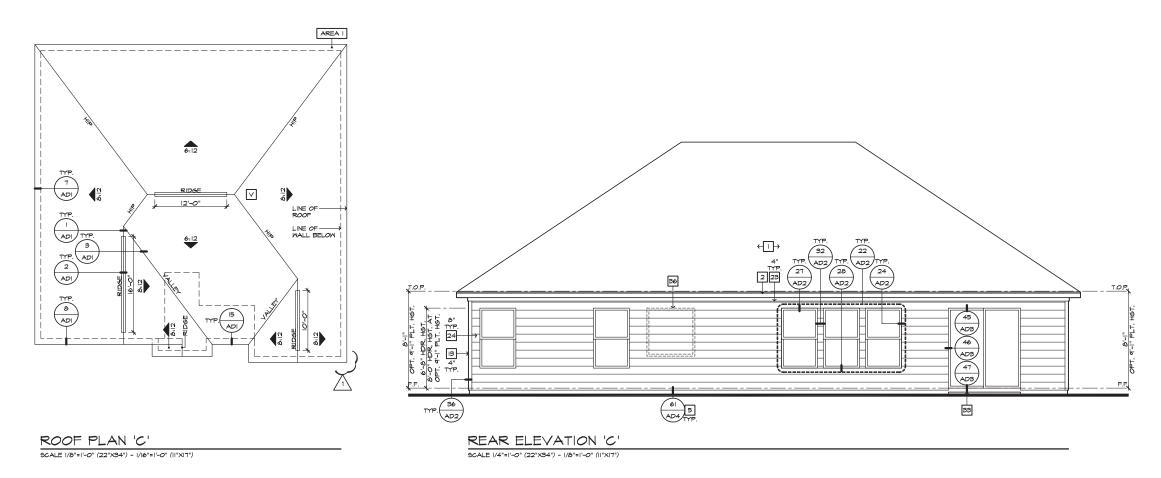


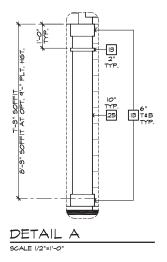

NO1 1. 2.		ELEVATIO		OTES	2018 N.CR	8 8		8 8
1	TE: NOT ALL KEY ROOF MATERIAL			= NOTES				
1	2X FASCIA/BAR							
3. 4.	G.I. FLASHING		KET					
4. 5.	G.I. FLASHING & G.I. DRIP SCREE							
6.	24"x24" CHIMNE							
7. 8.	DECORATIVE VE DECORATIVE CO						40	ME
9.	DECORATIVE SH					89 100		
	PEDIMENT. SEE I		OR TY	PE				
112	RECESSED ELEN DECORATIVE TR		RFQ	SEE ELEVATION	FOR TYPE	•		
	TRIM - SEE ELE							
1	SYNTHETIC MAT						-	
15.	PRE-MANUFACTU FYPON OR EQ. 9	SURROUNDING	STRUC	COLUMN (SIZE, CTURAL POST.	SEE ELEV.)			
	SITE-BUILT COLL	UMN - SEE EL	EVATIO	ON FOR TYPE				
1	SHAKE SIDING STONE VENEER	PER SPECS						
	BRICK/MASONR		R SPE	cs				
20.	BUILT UP BRICK	COLUMN						
	SOLDIER COURS							
	ROWLOCK COUR	RSE						8 8
1	FRIEZE BOARD SIDING W/ 4" CC	ORNER TRIM F	PER SP	ECS				
	P.T. POST W/ WR					8 8		
	PRE-FAB DECO			u		NORT	H C	AROLIN
	LIGHT WEIGHT PI RAILINGS (+36"		NE TRI	-1				
	WRAP	~				20	<b>9</b> E	RIES
30.	DECORATIVE WI	INDOW/DOOR	TRIM	- FYPON OR EG	R. SEE	•	КВ Н	IOME
зı.	BRACKET OR KI		HON OF	R EQ.		NORTH		INA DIVISI
1	ENTRY DOOR							
1	CONCRETE STOC				E PLAN.			IAMI BLVD.
	ALUMINUM WRAP					DUR	SUITE HAM	NC 27703
36.	OPTIONAL DOOR	R/WINDOW - F			ONS			768-7988
1	OPTIONAL STAN KEYSTONE	DING SEAM N	IETAL	R <i>00</i> F			1 1	472-0582
	SOLDIER CROW	N					()	8 8
	JACK SOLDIER	COURSE					-	
1	WATER TABLE ATRIUM DOOR							
	PILASTER - SEE	ELEVATION	FOR T	YPE		201	0 NT	Орти
	F	ROOF PLA	N N	OTES 'C'		20.		ORTH
		INFORC A T				CARC	DLIN	IA STAT
	6:12		ECTIO	OF SLOPE N, U.N.O.				8 8
RO	OF MATERIAL: CA		SHING	E		B	UILI	DING
	(INCHES) TYPICA				<i>.o</i> .		-	
	(INCHES) TYPICA						COI	DES
LOC HOL	SATE EAVE/ RAF JSE EXCEPT ABO	TER VENTS E VE SHEARMA	QUALL	Y BALANCED A NELS.	ROUND			
$\vdash$				ULATIONS				_
PRO	OVIDE I SQ. IN. O	F VENTILATIO	ON PER	300 SQ. IN. 0	F ATTIC		8	
SP/	ACE. PROVIDE T	HAT AT LEAS	ST 50%	& NO MORE TH	IAN 80% OF		_	_
LOC	SATED IN THE UPP 3'-O" ABOVE EAT	PER PORTION	OF TH	E ATTIC. (HIGH	VENTING)	8 8		- 8
BY	EAVE VENTS, (LC CALCULATION B	W VENTING)	(2018 1	N.CR 806.2)				
F	APPROXIMATE F	RIDGE VENT I	LOCAT	IONS SHOWN.		-	-	-
AREA	ACTUAL LOCATI	UND TO BE D		IN THE FL	LLV.		8	
	ILATION REQUIRED			CO = / -:	4.00 00 00	ISSUE I	DATE:	12/13/19
ATTIC	C AREA = 2459			50. FT. / 500 X 144 =	8.20 SQ. FT. 1180 SQ. IN.	PROJEC		
1			тот,	AL HIGH & LOW =	1180 SQ. IN.	DIVISIO		
	ILATION PROVIDED	1		× 50% =	590 SQ. IN.	REVISIO		-1
VENT				60 N (17	484 66 11			N
<u>HIGH</u>			18 50	5Q. IN. / LF. = 5Q. IN. EA. =	684 SQ. IN. 50 SQ. IN.		2008NCP/	ON / 01/17/20 /KBA
	LF RIDGE ROOF VEN	E VENT(S) AT NT(S) AT	50					
<u>нісн</u> 38 і 508-1		NT(S) AT	50		734 SQ. IN.			
<u>нісн</u> 38 і	ROOF VEN TOTAL HIGH VENTIL	NT(S) AT ATION:		5Q. IN. / LF. =	734 SQ. IN. 704 SQ. IN.	8		
HIGH 38 1 <b>SUB-1</b> LOW 102 0	ROOF VEN TOTAL HIGH VENTIL/ LF VENTIL ROOF VEN	NT(S) AT ATION: ATED SOFFIT AT NT(S) AT			704 SQ. IN. 0 SQ. IN.	8		
HIGH 38 1 508-1 102 102 0 TOTA	ROOF VEN TOTAL HIGH VENTILI LF VENTIL ROOF VEN L VENTILATION PRO	NT(S) AT ATION: ATED SOFFIT AT NT(S) AT	T 6.9	9Q. IN. / LF. =	704 5Q. IN.	8		
HIGH 38 1 SUB-1 LOM 102 0 TOTA NOT ALL	ROOF VEN TOTAL HIGH VENTILI LF VENTIL ROOF VEN L VENTILATION PRO ES: VENT OPENINGS	NT(5) AT ATION: ATED SOFFIT AT NT(5) AT <b>DVIDED:</b> SHALL BE CO	r 6.9 50	50. IN. / LF. = 50. IN. EA. =	704 SQ. IN. 0 SQ. IN. 1438 SQ. IN.	-		
HIGH 38 1 SUB-1 LON 102 0 TOTA NOT ALL RES	ROOF VEN TOTAL HIGH VENTIL LF VENTIL ROOF VEN L VENTILATION PRO ES: VENT OPENINGS ISTANT METAL MI	NT(5) AT ATION: ATED SOFFIT AT NT(5) AT <b>OVIDED:</b> SHALL BE CO ESH.	r 6.9 50 OVERE	50. IN. / LF. = 50. IN. EA. = D WITH 1/4" CO	704 SQ. IN. 0 SQ. IN. 1438 SQ. IN. RROSION	8		
HIGH 30   SUB-1 1020 TOTA NOT ALLS FRAN	ROOF VEN TOTAL HIGH VENTIL ROOF VEN L VENTILATION PRO ES. VENT OPENINGS ISTANT METAL DE R MER SHALL DE R MER SHALL DE R MER TO A	ATED SOFFIT AT ATED SOFFIT AT ATED SOFFIT AT TIT(5) AT SHALL BE CA ESH. ACCOMMODA	FOR C	50. IN. / LF. = 50. IN. EA. = D WITH I/4" CO COORDINATING ATTIC VENTS.	704 50. IN. 0 50. IN. 1498 50. IN. RROSION WITH TRUSS	83		
HIGH 30   SUB-1 1020 TOTA NOT ALLS FRAN	ROOF VEN TOTAL HIGH VENTIL ROOF VEN L VENTILATION PRO ES. VENT OPENINGS ISTANT METAL DE R MER SHALL DE R MER SHALL DE R MER TO A	ATED SOFFIT AT ATED SOFFIT AT ATED SOFFIT AT TIT(5) AT SHALL BE CA ESH. ACCOMMODA	FOR C	50. IN. / LF. = 50. IN. EA. = D WITH I/4" CO COORDINATING ATTIC VENTS.	704 50. IN. 0 50. IN. 1498 50. IN. RROSION WITH TRUSS	-		
HIGH 30 _ SUB-1 90 0 101 00 0 101 100 100 100 100 100 10	ROOF VEN TOTAL HIGH VENTIL R VENTIL R VENTILATION PRO UNIT OPENINGS ISTANT METAL MI MER SHALL BER SHALL BER VENTS SHALL BER NOF & WALL MOUN MOISTOP" IN THALL MOUN MOISTOP" IN THALL MOUN ALLATION.	IT(5) AT ATION: ATED SOFFIT AT IT(5) AT SHALL BE G ESH. SHALL BE G ESPONSIBLE ECCOMMODA E INSTALLED CLOVER SAME MANNE	FOR C FOR C TE ALL SO AS SO AS SO AS	SQ. IN. / LF. = SQ. IN. EA. = D WITH I/4" CO COORDINATING ATTIC VENTS. 5 TO MAKE THE LL BE SEALED ESCRIBED FOR	704 50. IN. 0 50. IN. 1438 50. IN. RROSION WITH TRUSS M WATER- & FLASHED WINDOW	83		
HIGH 30 _ SUB-1 90 0 101 00 0 101 100 100 100 100 100 10	ROOF VEN TOTAL HIGH VENTIL R VENTIL R VENTILATION PRO UNIT OPENINGS ISTANT METAL MI MER SHALL BER SHALL BER VENTS SHALL BER NOF & WALL MOUN MOISTOP" IN THALL MOUN MOISTOP" IN THALL MOUN ALLATION.	IT(5) AT ATION: ATED SOFFIT AT IT(5) AT SHALL BE G ESH. SHALL BE G ESPONSIBLE ECCOMMODA E INSTALLED CLOVER SAME MANNE	FOR C FOR C TE ALL SO AS SO AS SO AS	SQ. IN. / LF. = SQ. IN. EA. = D WITH I/4" CO COORDINATING ATTIC VENTS. 5 TO MAKE THE LL BE SEALED ESCRIBED FOR	704 50. IN. 0 50. IN. 1438 50. IN. RROSION WITH TRUSS M WATER- & FLASHED WINDOW			
	ROOF VE TOTAL HIGH VENTUL ROOF VE L VENTILATION FRO ED: VENT OPENINGS ISTANT METAL ME WERS SHALL BE RUFACTURET TO A WERS SHALL BE RUFACTURET TO A MOISTOP! IN THE ALLATION. WIDE APPROVED KISA ARE USED B VENT VENT HOLE	IT(5) AT ATION. ATED SOFFIT AT IT(5) AT SHALL BE G ESH. ZESPONSIBLE ECCOMMODA E INSTALLED ACCOMMODA E INSTALLED ANTED LOWEEN SAME MANNE SINSULATION DETNEEN ROCO S FROM BEIN	FOR C SO FOR C SO SHA SO SO SHA SO SO S	90. IN. / LF. = 90. IN. EA. = D WITH I/4" CO COORDINATING A TTIC VENTS. 10 MAKE THE LL BE SEALED FOR (BAFFLES) WHI MING MEMBERS (KEP BY INSUL	704 50. IN. 0 50. IN. 1438 50. IN. I438 5			
	ROOF VE TOTAL HIGH VENTILL ROOF VE L VENTILATION FRO ED. VENT OPENINGS ISTANT METAL MU MERS SHALL BI VENT SHALL BE R UPAC TURER TO A MOISTOPIN IN THE ALLATION. NUTDE APPROVED KISS ARE USED B VENT VENT HOLE ATE HIGH VENTIN FES.	IT(5) AT ATION. ATED SOFFIT AT IT(5) AT SHALL BE G ESH. ZESPONSIBLE ACCOMMODA E INSTALLED VITED LOWER SAME MANNU SINSULATION DETNEEN ROCO S FROM BEIN G MINIMUM 3'	FOR C FOR C FOR C FOR C FOR C SO SHA E FOR C FOR	90. IN. / LF. = 90. IN. EA. = D WITH I/4* CO COORDINATING A TTIC VENTS. 10 MAKE THE LL BE SEALED FOR (BAFFLES) WHI MING MEMBERS (KED BY INSUL RTICAL DISTAL	TO4 50. IN. 0 50. IN. 1438 50. IN. IRROSION WITH TRUSS M WATER- 4 FLASHED MINDOW RE VENT 170 ATION. KCE ABOVE			IL USE ONLY
	ROOF VE TOTAL HIGH VENTILL ROOF VE L VENTILATION FRO ED. VENT OPENINGS ISTANT METAL MU MERS SHALL BI VENT SHALL BE R UPAC TURER TO A MOISTOPIN IN THE ALLATION. NUTDE APPROVED KISS ARE USED B VENT VENT HOLE ATE HIGH VENTIN FES.	IT(5) AT ATION. ATED SOFFIT AT IT(5) AT SHALL BE G ESH. ZESPONSIBLE ACCOMMODA E INSTALLED VITED LOWEE SAME MANNU SINSULATION DETNEEN ROCO S FROM BEIN G MINIMUM 3'	FOR C FOR C FOR C FOR C FOR C SO SHA E FOR C FOR	90. IN. / LF. = 90. IN. EA. = D WITH I/4* CO COORDINATING A TTIC VENTS. 10 MAKE THE LL BE SEALED FOR (BAFFLES) WHI MING MEMBERS (KED BY INSUL RTICAL DISTAL	TO4 50. IN. 0 50. IN. 1438 50. IN. IRROSION WITH TRUSS M WATER- 4 FLASHED MINDOW RE VENT 170 ATION. KCE ABOVE	Free Provide P		T RE ONT.
	ROOF VE TOTAL HIGH VENTIL LF VENTIL ROOF VE VENT OPENINGS ISTANT METAL MI MER SHALL BE K MER SHALL BE K VENTS SHALL BE VENTS VENT HOLE VENT VENT HOLE VENT VENT HOLE VENT VENT HOLE VENT VENT HOLE	IT(5) AT ATION. ATED SOFFIT AT IT(5) AT SHALL BE G ESH. ZESPONSIBLE ACCOMMODA E INSTALLED VITED LOWEE SAME MANNU SINSULATION DETNEEN ROCO S FROM BEIN G MINIMUM 3'	FOR C FOR C FOR C FOR C FOR C SO SHA E FOR C FOR	90. IN. / LF. = 90. IN. EA. = D WITH I/4* CO COORDINATING A TTIC VENTS. 10 MAKE THE LL BE SEALED FOR (BAFFLES) WHI MING MEMBERS (KED BY INSUL RTICAL DISTAL	TO4 50. IN. 0 50. IN. 1438 50. IN. IRROSION WITH TRUSS M WATER- 4 FLASHED MINDOW RE VENT 170 ATION. KCE ABOVE	REVIEWED BY		L USE ONLY
	ROOF VE TOTAL HIGH VENTILL ROOF VE L VENTILATION FRO ED. VENT OPENINGS ISTANT METAL MU MERS SHALL BI VENT SHALL BE R UPAC TURER TO A MOISTOPIN IN THE ALLATION. NUTDE APPROVED KISS ARE USED B VENT VENT HOLE ATE HIGH VENTIN FES.	IT(5) AT ATION. ATED SOFFIT AT IT(5) AT SHALL BE G ESH. ZESPONSIBLE ACCOMMODA E INSTALLED VITED LOWEE SAME MANNU SINSULATION DETNEEN ROCO S FROM BEIN G MINIMUM 3'	FOR C FOR C FOR C FOR C FOR C SO SHA E FOR C FOR	90. IN. / LF. = 90. IN. EA. = D WITH I/4* CO COORDINATING A TTIC VENTS. 10 MAKE THE LL BE SEALED FOR (BAFFLES) WHI MING MEMBERS (KED BY INSUL RTICAL DISTAL	TO4 50. IN. 0 50. IN. 1438 50. IN. IRROSION WITH TRUSS M WATER- 4 FLASHED MINDOW RE VENT 170 ATION. KCE ABOVE			L USE ONLY
	ROOF VE TOTAL HIGH VENTILL ROOF VE L VENTILATION FRO ED. VENT OPENINGS ISTANT METAL MU MERS SHALL BI VENT SHALL BE R UPAC TURER TO A MOISTOPIN IN THE ALLATION. NUTDE APPROVED KISS ARE USED B VENT VENT HOLE ATE HIGH VENTIN FES.	IT(5) AT ATION. ATED SOFFIT AT IT(5) AT SHALL BE G ESH. ZESPONSIBLE ACCOMMODA E INSTALLED VITED LOWEE SAME MANNU SINSULATION DETNEEN ROCO S FROM BEIN G MINIMUM 3'	FOR C FOR C FOR C FOR C FOR C SO SHA E FOR C FOR	90. IN. / LF. = 90. IN. EA. = D WITH I/4* CO COORDINATING A TTIC VENTS. 10 MAKE THE LL BE SEALED FOR (BAFFLES) WHI MING MEMBERS (KED BY INSUL RTICAL DISTAL	TO4 50. IN. 0 50. IN. 1438 50. IN. IRROSION WITH TRUSS M WATER- 4 FLASHED MINDOW RE VENT 170 ATION. KCE ABOVE			L USE ONLY
	ROOF VE TOTAL HIGH VENTILL ROOF VE L VENTILATION FRO ED. VENT OPENINGS ISTANT METAL MU MERS SHALL BI VENT SHALL BE R UPAC TURER TO A MOISTOPIN IN THE ALLATION. NUTDE APPROVED KISS ARE USED B VENT VENT HOLE ATE HIGH VENTIN FES.	IT(5) AT ATION. ATED SOFFIT AT IT(5) AT SHALL BE G ESH. ZESPONSIBLE ACCOMMODA E INSTALLED VITED LOWEE SAME MANNU SINSULATION DETNEEN ROCO S FROM BEIN G MINIMUM 3'	FOR C FOR C FOR C FOR C FOR C SO SHA E FOR C FOR	90. IN. / LF. = 90. IN. EA. = D WITH I/4* CO COORDINATING A TTIC VENTS. 10 MAKE THE LL BE SEALED FOR (BAFFLES) WHI MING MEMBERS (KED BY INSUL RTICAL DISTAL	TO4 50. IN. 0 50. IN. 1438 50. IN. IRROSION WITH TRUSS M WATER- 4 FLASHED MINDOW RE VENT 170 ATION. KCE ABOVE			
	ROOF VE TOTAL HIGH VENTILL ROOF VE L VENTILATION FRO ED. VENT OPENINGS ISTANT METAL MU MERS SHALL BI VENT SHALL BE R UPAC TURER TO A MOISTOPIN IN THE ALLATION. NUTDE APPROVED KISS ARE USED B VENT VENT HOLE ATE HIGH VENTIN FES.	IT(5) AT ATION. ATED SOFFIT AT IT(5) AT SHALL BE G ESH. ZESPONSIBLE ACCOMMODA E INSTALLED VITED LOWEE SAME MANNU SINSULATION DETNEEN ROCO S FROM BEIN G MINIMUM 3'	FOR C FOR C FOR C FOR C FOR C SO SHA E FOR C FOR	90. IN. / LF. = 90. IN. EA. = D WITH I/4* CO COORDINATING A TTIC VENTS. 10 MAKE THE LL BE SEALED FOR (BAFFLES) WHI MING MEMBERS (KED BY INSUL RTICAL DISTAL	TO4 50. IN. 0 50. IN. 1438 50. IN. IRROSION WITH TRUSS M WATER- 4 FLASHED MINDOW RE VENT 170 ATION. KCE ABOVE	REVIEWED BY		
HIGH 30 _ 30 LO 0 TA 10 LLO AX LO 10 AND LO 10	ROOF VE TOTAL HIGH VENTILL ROOF VE L VENTILATION FRO ED. VENT OPENINGS ISTANT METAL MU MERS SHALL BI VENT SHALL BE R UPAC TURER TO A MOISTOPIN IN THE ALLATION. NUTDE APPROVED KISS ARE USED B VENT VENT HOLE ATE HIGH VENTIN FES.	IT(5) AT ATION. ATED SOFFIT AT IT(5) AT SHALL BE G ESH. ZESPONSIBLE ACCOMMODA E INSTALLED VITED LOWEE SAME MANNU SINSULATION DETNEEN ROCO S FROM BEIN G MINIMUM 3'	FOR C FOR C FOR C FOR C FOR C SO SHA E FOR C FOR	90. IN. / LF. = 90. IN. EA. = D WITH I/4* CO COORDINATING A TTIC VENTS. 10 MAKE THE LL BE SEALED FOR (BAFFLES) WHI MING MEMBERS (KED BY INSUL RTICAL DISTAL	TO4 50. IN. 0 50. IN. 1438 50. IN. IRROSION WITH TRUSS M WATER- 4 FLASHED MINDOW RE VENT 170 ATION. KCE ABOVE	REVIEWED BY		910 Sheet:
	ROOF VE TOTAL HIGH VENTILL ROOF VE L VENTILATION FRO ED. VENT OPENINGS ISTANT METAL MU MERS SHALL BI VENT SHALL BE R UPAC TURER TO A MOISTOPIN IN THE ALLATION. NUTDE APPROVED KISS ARE USED B VENT VENT HOLE ATE HIGH VENTIN FES.	IT(5) AT ATION. ATED SOFFIT AT IT(5) AT SHALL BE G ESH. ZESPONSIBLE ACCOMMODA E INSTALLED VITED LOWEE SAME MANNU SINSULATION DETNEEN ROCO S FROM BEIN G MINIMUM 3'	FOR C FOR C FOR C FOR C FOR C SO SHA E FOR C FOR	90. IN. / LF. = 90. IN. EA. = D WITH I/4* CO COORDINATING A TTIC VENTS. 10 MAKE THE LL BE SEALED FOR (BAFFLES) WHI MING MEMBERS (KED BY INSUL RTICAL DISTAL	TO4 50. IN. 0 50. IN. 1438 50. IN. IRROSION WITH TRUSS M WATER- 4 FLASHED MINDOW RE VENT 170 ATION. KCE ABOVE	REVIEWE PR		910
	ROOF VE TOTAL HIGH VENTILL ROOF VE L VENTILATION FRO ED. VENT OPENINGS ISTANT METAL MU MERS SHALL BI VENT SHALL BE R UPAC TURER TO A MOISTOPIN IN THE ALLATION. NUTDE APPROVED KISS ARE USED B VENT VENT HOLE ATE HIGH VENTIN FES.	IT(5) AT ATION. ATED SOFFIT AT IT(5) AT SHALL BE G ESH. ZESPONSIBLE ACCOMMODA E INSTALLED VITED LOWEE SAME MANNU SINSULATION DETNEEN ROCO S FROM BEIN G MINIMUM 3'	FOR C FOR C FOR C FOR C FOR C SO SHA E FOR C FOR	90. IN. / LF. = 90. IN. EA. = D WITH I/4* CO COORDINATING A TTIC VENTS. 10 MAKE THE LL BE SEALED FOR (BAFFLES) WHI MING MEMBERS (KED BY INSUL RTICAL DISTAL	TO4 50. IN. 0 50. IN. 1438 50. IN. IRROSION WITH TRUSS M WATER- 4 FLASHED MINDOW RE VENT 170 ATION. KCE ABOVE	REVIEWED BY	50.1	910 SHEET: 3.C2
	ROOF VE TOTAL HIGH VENTILL ROOF VE L VENTILATION FRO ED. VENT OPENINGS ISTANT METAL MU MERS SHALL BI VENT SHALL BE R UPAC TURER TO A MOISTOPIN IN THE ALLATION. NUTDE APPROVED KISS ARE USED B VENT VENT HOLE ATE HIGH VENTIN FES.	IT(5) AT ATION. ATED SOFFIT AT IT(5) AT SHALL BE G ESH. ZESPONSIBLE ACCOMMODA E INSTALLED VITED LOWEE SAME MANNU SINSULATION DETNEEN ROCO S FROM BEIN G MINIMUM 3'	FOR C FOR C FOR C FOR C FOR C SO SHA E FOR C FOR	90. IN. / LF. = 90. IN. EA. = D WITH I/4* CO COORDINATING A TTIC VENTS. 10 MAKE THE LL BE SEALED FOR (BAFFLES) WHI MING MEMBERS (KED BY INSUL RTICAL DISTAL	TO4 50. IN. 0 50. IN. 1438 50. IN. IRROSION WITH TRUSS M WATER- 4 FLASHED MINDOW RE VENT 170 ATION. KCE ABOVE	REVIEWED BY	50.1	910 Sheet:
	ROOF VE TOTAL HIGH VENTILL ROOF VE L VENTILATION FRO ED. VENT OPENINGS ISTANT METAL MU MERS SHALL BI VENT SHALL BE R UPAC TURER TO A MOISTOPIN IN THE ALLATION. NUTDE APPROVED KISS ARE USED B VENT VENT HOLE ATE HIGH VENTIN FES.	IT(5) AT ATION. ATED SOFFIT AT IT(5) AT SHALL BE G ESH. ZESPONSIBLE ACCOMMODA E INSTALLED VITED LOWEE SAME MANNU SINSULATION DETNEEN ROCO S FROM BEIN G MINIMUM 3'	FOR C FOR C FOR C FOR C FOR C SO SHA E FOR C FOR	90. IN. / LF. = 90. IN. EA. = D WITH I/4* CO COORDINATING A TTIC VENTS. 10 MAKE THE LL BE SEALED FOR (BAFFLES) WHI MING MEMBERS (KED BY INSUL RTICAL DISTAL	TO4 50. IN. 0 50. IN. 1438 50. IN. IRROSION WITH TRUSS M WATER- 4 FLASHED MINDOW RE VENT 170 ATION. KCE ABOVE	REVIEWE PR PLAN	50.1	910 SHEET: 3.C2 EVEL 1
	ROOF VE TOTAL HIGH VENTILL ROOF VE L VENTILATION FRO ED. VENT OPENINGS ISTANT METAL MU MERS SHALL BI VENT SHALL BE R UPAC TURER TO A MOISTOPIN IN THE ALLATION. NUTDE APPROVED KISS ARE USED B VENT VENT HOLE ATE HIGH VENTIN FES.	IT(5) AT ATION. ATED SOFFIT AT IT(5) AT SHALL BE G ESH. ZESPONSIBLE ACCOMMODA E INSTALLED VITED LOWEE SAME MANNU SINSULATION DETNEEN ROCO S FROM BEIN G MINIMUM 3'	FOR C FOR C FOR C FOR C FOR C SO SHA E FOR C FOR	90. IN. / LF. = 90. IN. EA. = D WITH I/4* CO COORDINATING A TTIC VENTS. 10 MAKE THE LL BE SEALED FOR (BAFFLES) WHI MING MEMBERS (KED BY INSUL RTICAL DISTAL	TO4 50. IN. 0 50. IN. 1438 50. IN. IRROSION WITH TRUSS M WATER- 4 FLASHED MINDOW RE VENT 170 ATION. KCE ABOVE	REVIEWE PR PLAN	50.1	910 SHEET: 3.C2
	ROOF VE TOTAL HIGH VENTILL ROOF VE L VENTILATION FRO ED. VENT OPENINGS ISTANT METAL MU MERS SHALL BI VENT SHALL BE R UPAC TURER TO A MOISTOPIN IN THE ALLATION. NUTDE APPROVED KISS ARE USED B VENT VENT HOLE ATE HIGH VENTIN FES.	IT(5) AT ATION. ATED SOFFIT AT IT(5) AT SHALL BE G ESH. ZESPONSIBLE ACCOMMODA E INSTALLED VITED LOWEE SAME MANNU SINSULATION DETNEEN ROCO S FROM BEIN G MINIMUM 3'	FOR C FOR C FOR C FOR C FOR C SO SHA E FOR C FOR	90. IN. / LF. = 90. IN. EA. = D WITH I/4* CO COORDINATING A TTIC VENTS. 10 MAKE THE LL BE SEALED FOR (BAFFLES) WHI MING MEMBERS (KED BY INSUL RTICAL DISTAL	TO4 50. IN. 0 50. IN. 1438 50. IN. IRROSION WITH TRUSS M WATER- 4 FLASHED MINDOW RE VENT 170 ATION. KCE ABOVE	REVIEWE PR PLAN	.50.1 EC. L	910 SHEET: 3.C2 EVEL 1

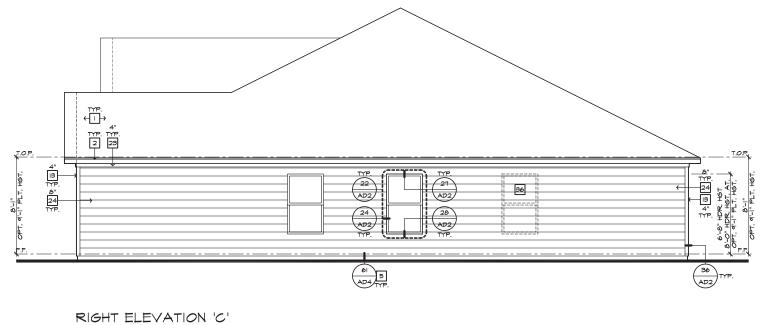


SCALE 1/4"=1'-0" (22"X34") - 1/8"=1'-0" (11"X17")

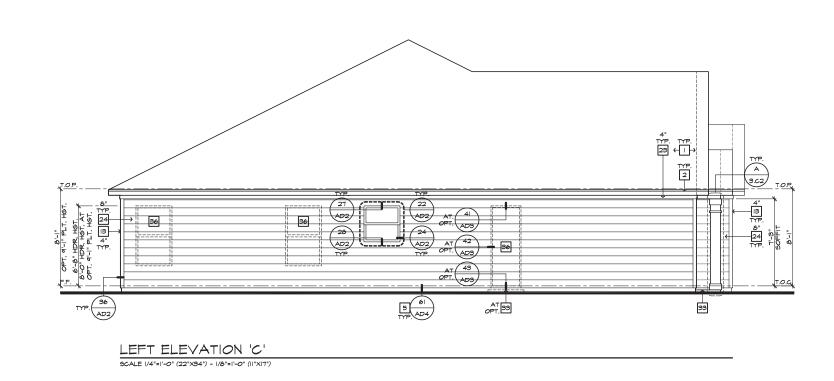

	#	ELEVATION NOTES				•
	NOT	E: NOT ALL KEY NOTES APPLY.				
	١.	ROOF MATERIAL - REFER TO ROOF NOTES				
	2.	2X FASCIA/BARGE BOARD WITH FASCIA CAP			~	$\geq$
	з.	G.I. FLASHING				
	4.	G.I. FLASHING & SADDLE/CRICKET	-		$\mathbf{M}$	
	5.	G.I. DRIP SCREED				
	6.	24"x24" CHIMNEY	8	יין		
	7.	DECORATIVE VENT				MAE
	8.	DECORATIVE CORBEL			ΠŲ	ME
	9.	DECORATIVE SHUTTERS	-			
	10.	PEDIMENT, SEE ELEVATION FOR TYPE				
	п.	RECESSED ELEMENT				
	12.	DECORATIVE TRIM FYPON OR EQ. SEE ELEVATION FOR TYPE				
	13.	TRIM - SEE ELEVATION FOR SIZE				
	14.	SYNTHETIC MATERIAL				
	15.	PRE-MANUFACTURED DECORATIVE COLUMN (SIZE, SEE ELEV.) FYPON OR EQ. SURROUNDING STRUCTURAL POST.				
	16.	SITE-BUILT COLUMN - SEE ELEVATION FOR TYPE	-	-	-	-
	17.	SHAKE SIDING				
	18.	STONE VENEER PER SPECS	8			
	19.	BRICK/MASONRY VENEER PER SPECS				
		BUILT UP BRICK COLUMN	-	-	-	-
		SOLDIER COURSE				
		ROWLOCK COURSE	8			
		FRIEZE BOARD				
		SIDING W/ 4" CORNER TRIM PER SPECS	-	-	-	-
	25.	P.T. POST W/ WRAP - SEE STRUCTURAL FOR SIZE				
	26.	PRE-FAB DECORATIVE TRIM	N	ORI	гн с	CARO
		LIGHT WEIGHT PRECAST STONE TRIM	8			
		RAILINGS (+36" U.N.O.)		- 50	2 CI	ERI
	29.	WRAP		50	101	
	30.	DECORATIVE WINDOW/DOOR TRIM - FYPON OR EQ. SEE ELEVATION FOR SIZE.				HOME
	31.	BRACKET OR KICKER - FYPHON OR EQ.	_N	ORTH	CARO	LINA D
	32.	ENTRY DOOR				
	33.	CONCRETE STOOP/ PORCH - SEE SLAB INTERFACE PLAN.		4518	3 S. M	IIAMI E
	34.	SECTIONAL GARAGE DOOR PER SPECS			SUIT	E 180
	35.	ALUMINUM WRAP		DUE	кнам	NC 27
ļ	36.	OPTIONAL DOOR/WINDOW - REFER TO PLAN OPTIONS				) 768-
ļ	37.	OPTIONAL STANDING SEAM METAL ROOF				,
ļ	38.	KEYSTONE		FAX:	(919	) 472-
	39.	SOLDIER CROWN		8	8	
ļ	40.	JACK SOLDIER COURSE				
	41.	WATER TABLE				
1	10					

- 42. ATRIM DOOR 43. PILASTER SEE ELEVATION FOR TYPE

OLINA IES DIVISION BLVD. 27703 3-7988 s 2-0582 . . . . 2018 NORTH CAROLINA STATE BUILDING CODES . 83 ISSUE DATE: 12/13/19 " PROJECT No.: 1350999:57 " DIVISION MGR .: MP REVISIONS: VENTILATION NC2008NCP/ 01/17/20 /KBA 8 FOR INTERNAL USE ONLY PLAN: 150.1910 SHEET: . . 3.C3 8 8 . spec. level 1 raleigh-durham 50' SERIES

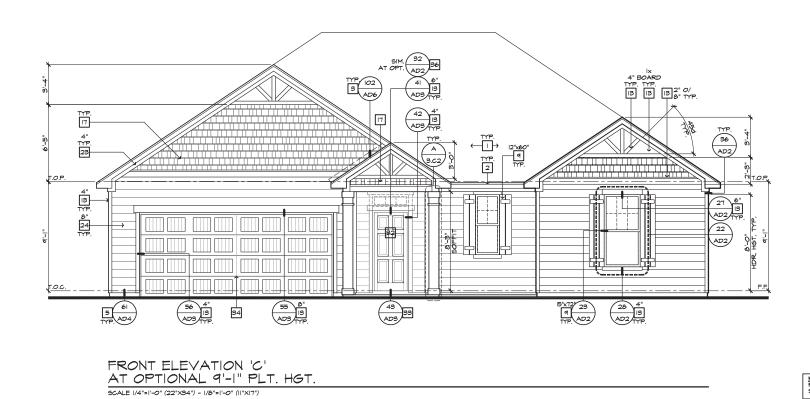

#	ELEVATION NOTES	] "	•	8	•	8	8
NOT	E: NOT ALL KEY NOTES APPLY.	1					
Ι.	ROOF MATERIAL - REFER TO ROOF NOTES						8
2.	2X FASCIA/BARGE BOARD WITH FASCIA CAP			$\geq$	$\geq$		
З.	G.I. FLASHING						
4.	G.I. FLASHING & SADDLE/CRICKET	<b>-</b>					
5.	G.I. DRIP SCREED						
6.	24"x24" CHIMNEY						8
7.	DECORATIVE VENT			HO		-	
8.	DECORATIVE CORBEL			RU		2	
9.	DECORATIVE SHUTTERS					_	
10.	PEDIMENT, SEE ELEVATION FOR TYPE						0
п.	RECESSED ELEMENT						
12.	DECORATIVE TRIM FYPON OR EQ. SEE ELEVATION FOR TYPE						
13.	TRIM - SEE ELEVATION FOR SIZE		_	_	_	_	_
14.	SYNTHETIC MATERIAL						1
15.	PRE-MANUFACTURED DECORATIVE COLUMN (SIZE, SEE ELEV.) FYPON OR EQ. SURROUNDING STRUCTURAL POST.						
16.	SITE-BUILT COLUMN - SEE ELEVATION FOR TYPE	-	-	-	-	-	
17.	SHAKE SIDING	1					
18.	STONE VENEER PER SPECS			8		8	
19.	BRICK/MASONRY VENEER PER SPECS						
20.	BUILT UP BRICK COLUMN		8			8	
21.	SOLDIER COURSE						
22.	ROWLOCK COURSE						
23.	FRIEZE BOARD						
24.	SIDING W/ 4" CORNER TRIM PER SPECS	1					
25.	P.T. POST W/ WRAP - SEE STRUCTURAL FOR SIZE		8			8	8
26.	PRE-FAB DECORATIVE TRIM	N	'AD'	тн с	'A P	OT IN	JΔ
27.	LIGHT WEIGHT PRECAST STONE TRIM		UK	in c	MIV,	OLIT	ŗ
28.	RAILINGS (+36" U.N.O.)	-	51	)' SI	וסכ	EC	
29.	WRAP	1	J	נ י	LNC	LES.	
30.	DECORATIVE WINDOWDOOR TRIM - FYPON OR EQ. SEE ELEVATION FOR SIZE.	•			HOME		
31.	BRACKET OR KICKER - FYPHON OR EQ.	_N	ORTH	CARO	LINA	DIVISI	ON
32.	ENTRY DOOR						
33.	CONCRETE STOOP/ PORCH - SEE SLAB INTERFACE PLAN.	1	451	8 S. M	IIAMI	BLVD.	
34.	SECTIONAL GARAGE DOOR PER SPECS			SUIT	E 180	)	8
35.	ALUMINUM WRAP	1	DU	RHAM,			
36.	OPTIONAL DOOR/WINDOW - REFER TO PLAN OPTIONS	1					
37.	OPTIONAL STANDING SEAM METAL ROOF			: (919)			
38.	KEYSTONE	1	FAX	: (919)	) 472-	-0582	
39.	SOLDIER CROWN					8	
40.	JACK SOLDIER COURSE	1					-
41.	WATER TABLE	1					
42.	ATRIUM DOOR						
43.	PILASTER - SEE ELEVATION FOR TYPE		20	12 N		тн	
			- 4	)18 N	UNK.	11	
		С	AR	OLII	NA S	STAT	ſΕ
						8	
			F	BUIL	DIN	IG	
		-				· · ·	-
			-			-	
				~~	DDC		
				CO	DES		
				CO	DES		

VENTILATION
 NC2008NCP/ 01/17/20 /KBA

FOR INTERNAL USE ONLY

150.1910

spec. level 1 raleigh-durham 50' SERIES

SHEET:

8 8

3.C6

PLAN:

.

PROJECT No.: 1350999:57

ISSUE DATE:


REVISIONS:


DIVISION MGR .:

12/13/19

MP


8

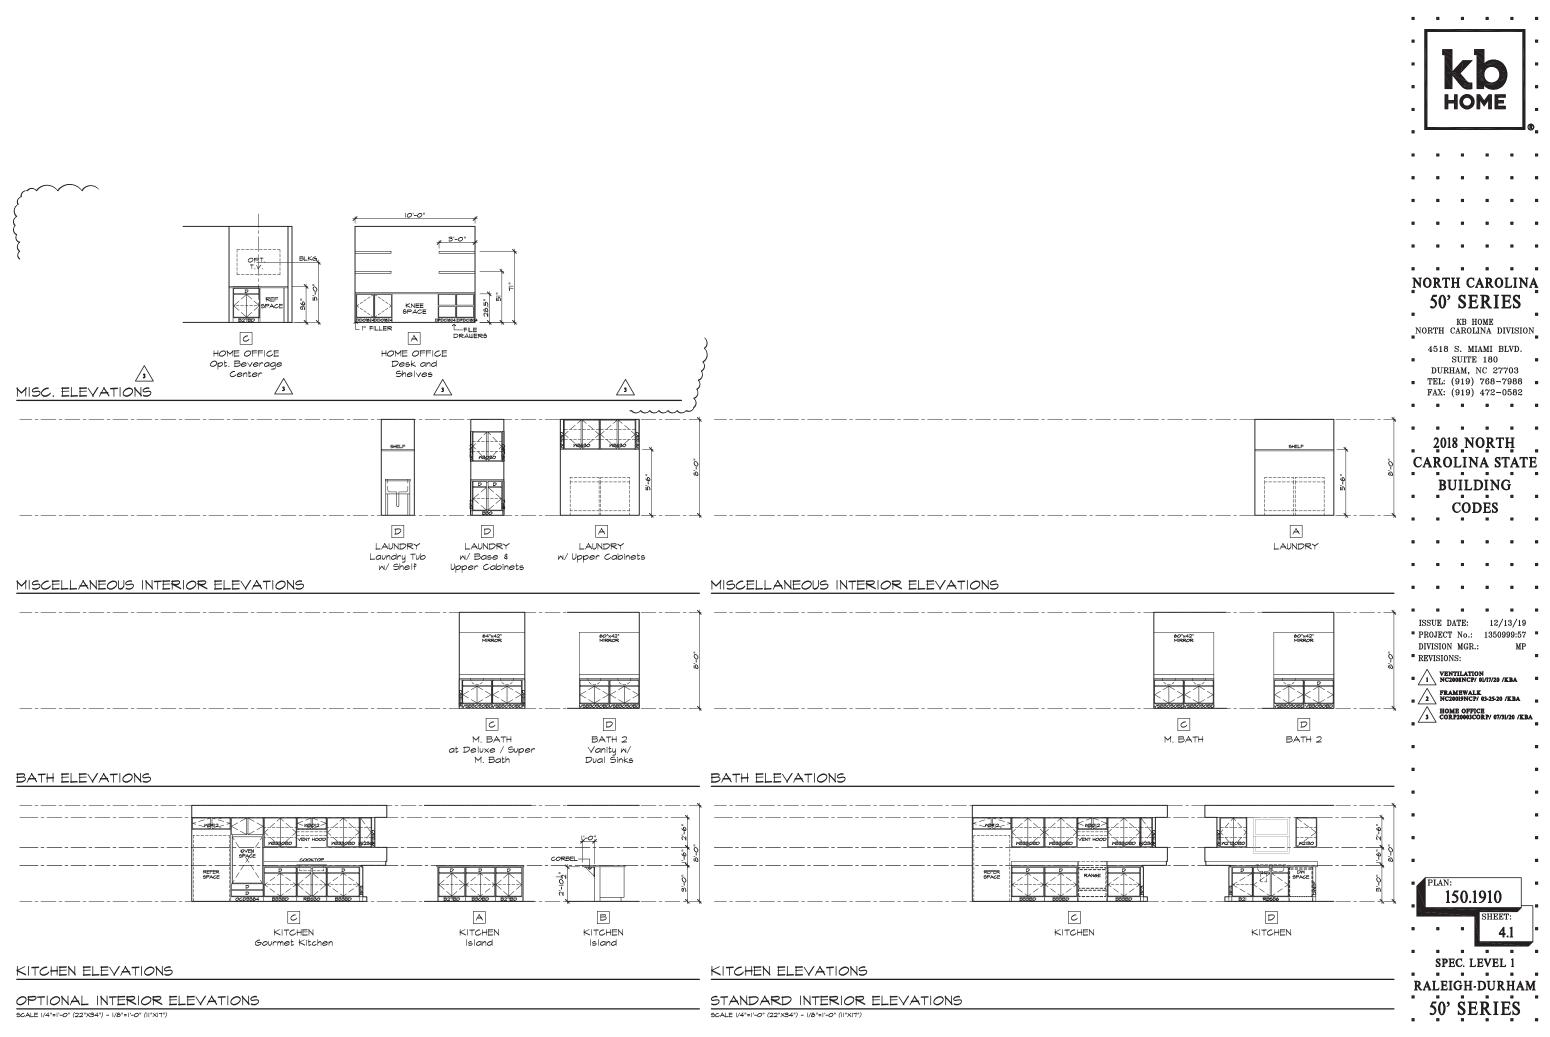

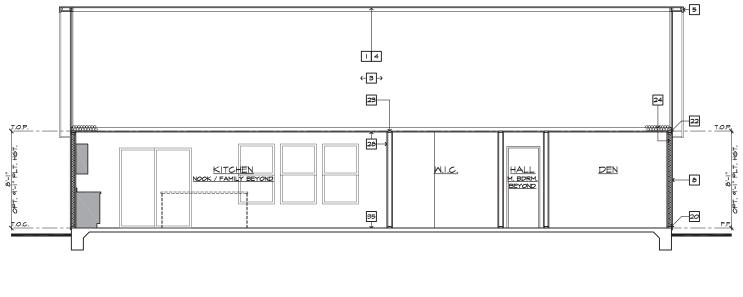

 $\frac{\text{SECTION } {}^{1}\text{A} {}^{1}}{\text{5cale } {}^{1/4^{u}=1^{l}-0^{u}} \left( 22^{u} \times 34^{u} \right) - {}^{1/8^{u}=1^{l}-0^{u}} \left( (||^{u} \times 17^{u}) - 1/8^{u} \times 17^{u} \right) }$ 

AT SLAB-ON-GRADE

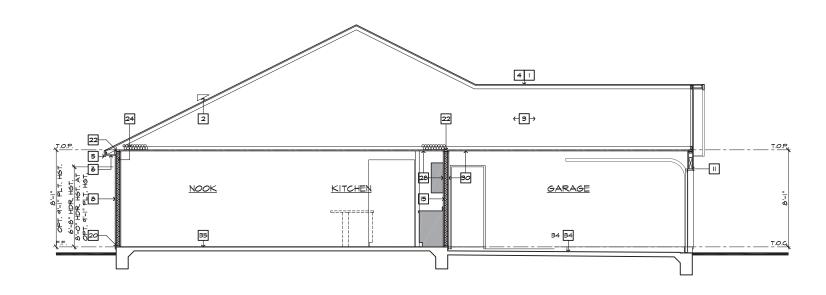

. .

VENTILATION
 NC2008NCP/ 01/17/20 /KBA

FOR INTERNAL USE ONLY

150.1910

spec. level 1 raleigh-durham 50' SERIES

SHEET:

4.2

PLAN:

. .

• PROJECT No.: 1350999:57 •

ISSUE DATE:

REVISIONS:

DIVISION MGR .:


.

8

MP

12/13/19

			_	_	_	_	_
#	SECTION NOTES			8			
NO	<u>TE:</u> NOT ALL KEY NOTES APPLY.	_					_
١.	ROOF MATERIAL - REFER TO ROOF NOTES						
2.	ROOF PITCH - REFER TO ROOF NOTES				$\sim$		
З.	PRE-MANUFACTURED WOOD ROOF TRUSS SYSTEM - SEE STRUCTURAL & TRUSS CALCS	8					8
4.	ROOF SHEATHING PER STRUCTURAL						
5.	2x FASCIA/BARGE BOARD						
6.	CONT. SOFFITED EAVE W/ VENTING						
7.	G.I. FLASHING - ROOF TO WALL			HO			
8.	EXTERIOR FINISH PER ELEVATIONS					_	
٩.	FLOOR FRAMING PER STRUCTURAL						~
10.	FLOOR SHEATHING PER STRUCTURAL						<b>w</b> _
н.	HEADER PER STRUCTURAL						
12.	FLUSH BEAM PER STRUCTURAL						
13.	DROPPED BEAM PER STRUCTURAL						
14.	FLAT/ ARCHED SOFFIT PER PLAN						
15.	2x4 STUD WALL						
16.	2x6 STUD WALL						
17.	2x6 BALLOON FRAMED WALL PER STRUCTURAL						
18.	DBL. 2x4 WALL PER PLAN					8	
19.	2x CRIPPLES @ 16" O.C.						
20.	2× PRESSURE TREATED SILL PLATE						
21.	2x SOLE PLATE	-	-	-	-	-	-
22.	DBL. 2x TOP PLATE @ EXTERIOR & BEARING WALLS						
23.	IX OVER 2X TOP PLATE @ INTERIOR \$ NON-BEARING WALLS	8		8			
24.	INSULATION MATERIAL PER ENERGY CALCULATIONS						
25.	MIN. 36" HIGH GUARD - SEE PLAN FOR HEIGHT	8		8			
26.	LOW WALL - SEE PLAN FOR HEIGHT	N	<b>ND1</b>	ים בי	AD/	DLIN	<b>A</b> 1
	STAIR TREADS AND RISERS PER PLAN: - MIN. 10" TREAD \$ MAX. 7 3/4" RISER						Ą
28.	INTERIOR FINISH: - MIN. 1/2" GYP. BD. @ WALLS & SAG RESISTANT OR 5/8" DRYWALL @ CEILING		50	' SE	RI	ES	_
29.	MIN. 1/2" GYP. BD. ON CEILING & WALLS @ USEABLE SPACE UNDER STAIRS.			KB H			
30.	GARAGE SHALL BE SEPARATED FROM THE RESIDENCE AND ITS ATTIC AREA BY NOT LESS THAT 1/2" GYP. BD. @ GARAGE	B N				DIVISIO	N
31	SIDE WALLS & 5/8" UNDER LIVING AREA U.N.O.		4518	S. M.	IAMI	BLVD.	
	MATERIAL TO UNDERSIDE OF ROOF SHEATHING INTERIOR SHELF - MIN, 1/2" GYP, BD, OVER 3/8" PLY MD,			SUITE	180		
			DUE	HAM.	NC 2	7703	
<b>99</b> .	CONCRETE PATIO/ PORCH SLAB PER STRUCTURAL - SLOPE I/4" PER FT. MIN.	_		(919)			-
34.	CONCRETE GARAGE SLAB PER STRUCTURAL - SLOPE 2" MIN.			- 1 - C			
	CONCRETE FOUNDATION PER STRUCTURAL		FAX:	(919)	472-	-0582	
	LINE OF OPTIONAL TRAY CEILING/ STEP CEILING						
	LINE OF OPTIONAL VOLUME CEILING						
	PROFILE OF OPTIONAL COVERED PATIO						
	EXTERIOR SOFFIT MATERIAL - REFER TO ELEVATIONS.						
	8" BLOCK WALL		20	18_N	OP'	гн	
	5/8" TYPE-X DRYWALL @ GARAGE CEILING						
42.	WHEN THERE IS USABLE SPACE ABOVE AND BELOW THE CONCEALED SPACE OF A FLOOR-CELLING ASSEMBLY IN A SINGLE-FAMILY DWELLING, DRAFT STOPS SHALL BE INSTALLED SO THAT THE AREA OF THE CONCEALED SPACE DOES NOT EXCEED LODG SOURCE FEET. DRAFTSTOPPING SHALL DIVIDE THE CONCEALED SPACE INTO APPROXIMATELY EQUAL AREAS.			UIL		G G	'E
			•		-	•	

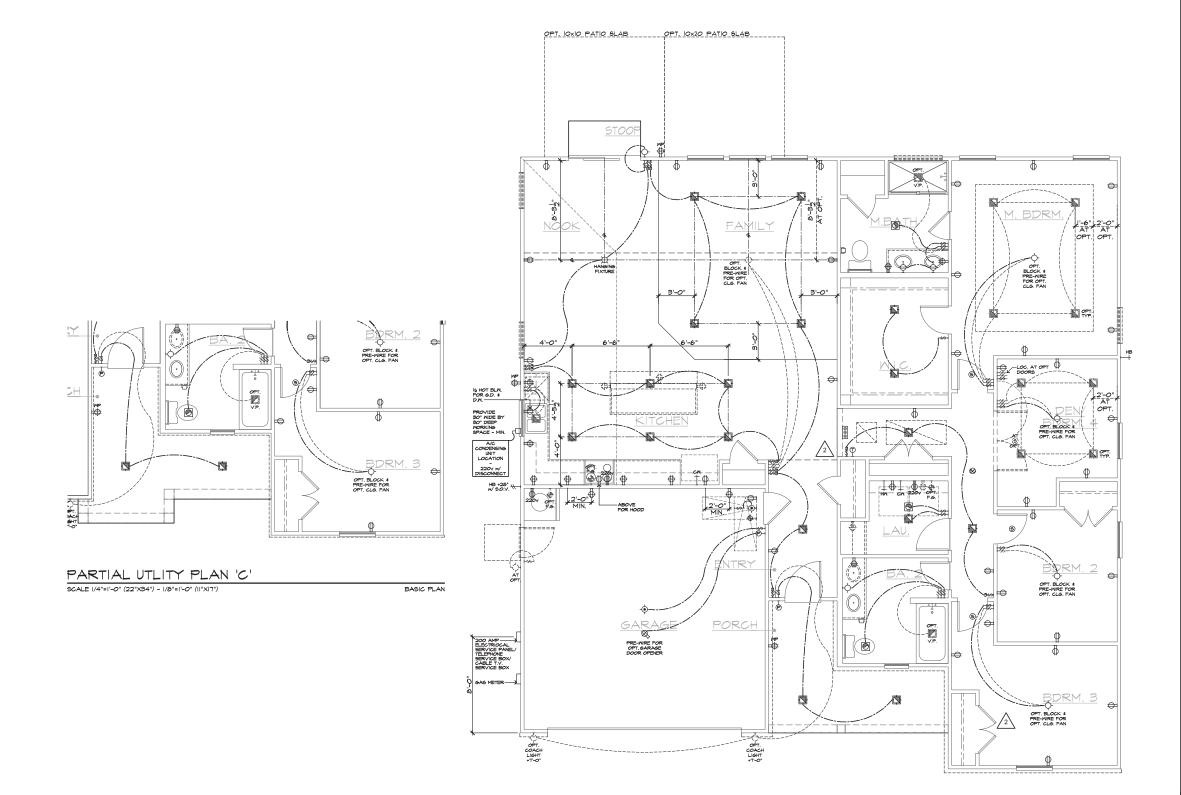

	UTILITY LEGEND 200 NG-R/ 201 NEG.	•	•	•	8	•
÷	120V DUPLEX CONVENIENCE RECEPTACLE ARC FAULT(AFCI) AND TAMPER RESISTANT(TR) 12" ABV. FIN. FLR. TYPICAL U.N.O.	-				
it⊕ MP GFI it⊕ MP						
i efi	120V (TR) RECEPTACLE W/ GFI CIRCUIT			K	$\mathbf{O}$	
⊕ ₽	FUSED DISCONNECT	•			ME	
$\odot$	120v (AFGI & TR) RECESSED FLOOR RECEPTACLE W/ COVER	-		JO	ME	
⊕	120v (AFCI & TR) DUPLEX CONVENIENCE RECEPTACLE SWITCH CONTROLLED, 1/2 HOT					
<b>⊫⊖ 220</b> v	220Y SINGLE CONVENIENCE RECEPTACLE HEIGHT NOTED AS PER PLAN			-	-	-
<del>⊷∽</del> -	TWO-POLE LIGHT SWITCH AT 42" ABV. FIN. FLR. 8" ABOVE COUNTER U.N.O.	-	-	-	-	-
<del>⊦69-</del> 3	THREE-POLE LIGHT SWITCH	•	•		•	8
н∽-4 нÓ- <b>м.</b> ₽.	FOUR-POLE LIGHT SWITCH WALL MOUNTED LIGHT FIXTURE	-	•	•	8	8
ю	W/ WATER RESISTANT HOUSING WALL MOUNTED INCANDESCENT					8
	LIGHT FIXTURE WALL MOUNTED FLUORESCENT		_	_		_
.Ф	LIGHT FIXTURE CEILING MOUNTED INCANDESCENT			•		
↓ -¢-	LIGHT FIXTURE CEILING MOUNTED FLUORESCENT	8 	•			8 
¤	LIGHT FIXTURE HANGING INCANDESCENT				AROL	
Ω ®	LIGHT FIXTURE RECESSED INCANDESCENT DIRECTIONAL		50'	SE	ERIE	S
₩ Ø	LIGHT FIXTURE (EYE BALL) RECESSED INCANDESCENT LIGHT FIXTURE		RTH	KB H CAROL	IOME JINA DIV	ISIO
	LIGHTING - TRAVERSE II LED FIXTURE - PER SPECS	•			IAMI BLV	
Ф м.р.	RECESSED INCANDESCENT LIGHT FIXTURE W WATER RESISTANT HOUSING	•		SUITE	180	
Ø	RECESSED FLUORESCENT LIGHT FIXTURE				NC 2770 768-79	
	RECESSED EXHAUST FAN RECESSED EXHAUST FAN/ INCANDESCENT				472-05	
₽ ₽	LIGHT COMBINATION RECESSED EXHAUST FAN/ FLUORESCENT	•	•	•		8
£⊈ D	LIGHT COMBINATION	•				
]	ILLUMINATED ADDRESS SIGN - VISIBLE FROM STREET				ORTH	
			ARC	DLIN	IA ST	AT]
	24"x48" FLUORESCENT LIGHT BOX (CEILING MOUNTED)	-	B	UILI	DING	
i       i	BOX (CEILING POURIED)	•	•	coi		
		-			JE3 "	
	12"x48" FLUORESCENT LIGHT					8
ili -	BOX (CEILING MOUNTED)					
®	OPTIONAL PRE-WIRED CEILING FAN AND SWITCH - LOCATED IN CENTER OF ROOM U.N.O.			•		8
Q	CEILING MOUNTED JUNCTION BOX		•			8
⊢_) ●●●	WALL MOUNTED JUNCTION BOX	-				
	DOOR CHIME CATV RECEPTACLE		SUE I		12/13	
⊢®	PUSH BUTTON			Γ No.: N MGR.	135099 :	9:57 MP
ויא ר	PHONE OUTLET SERVICE BOX	■ RI	EVISIO	NS:		
_ — нв	HOSE BIB	• _		NTILATIO 2008NCP/	) 01/17/20 /161	BA
-# нв -+ см	HOSE BIB W S.O.V. WATER STUB FOR ICE MAKER	. /		AMEWAL 20019NCP	.K / 03-25-20 /K	BA
6	APPROVED CEILING MOUNTED SMOKE DETECTOR TO BE HARD WIRED WITH BATTERY BACK-UP AND INTERCONNECTED					
8	NITH BATTERY BACK-UP AND INTERCONNECTED APPROVED CARBON MONOXIDE ALARM/ SMOKE DET.	•				
⊢⊕ 	THERMOSTAT (VERIFY LOCATION W/ HVAC PLAN) GAS TAP	•				
+ <b>⊕</b> 	GAS TAP GAS KEY - FIREPLACE GAS VALVES SHALL BE LOCATED OUTSIDE OF REQUIRED HEARTH AREA, BUT NO MORE THAN 48" FROM GAS OUTLET					
ŀ <del>Χ</del>	BUT NO MORE THAN 48" FROM GAS OUTLET					
RC	ITCHING FOR 24" MIN. SEPERATION MMS W/ CLG. FAN 0F ELECTRICAL BOXES TIONS AS SHOWN BELOW					
LIGHT / F	AN LIGHT	•				
2 HO		•				
<u>SECC</u>	NDARY MASTER GARAGE NOTES		<b>D7</b> · · ·			
I. MECI SHOL	HANICAL ELECTRICAL AND PLUMBING SYSTEMS ARE		PLAN 1	: 50.1	010	
REST PLAC	IN FOR INTENT ONLY. THESE SYSTEMS SHALL BE NEERED BY OTHERS. THE CONTRACTOR SHALL BE PONSIBLE FOR PROPER INSTALLATION AND SEMENT. ALL HEIGHTS SHOWN ARE TO CENTERLINE			.50.1		
OF F	IXTURE.		8	8	SHEET:	
RECI IN A	VIDE SWITCH, LIGHT, 1207 (AFCI & TR) DUPLEX EPTACLE, & FUEL GAS STUB OR 2207 RECEPTACLE ITTIC FOR F.A.J PER COMMUNITY SPECIFICATIONS.					/
3. SMO BE	KE DETECTORS IN ROOMS WITH VOLUME CEILING TO LOCATED AT HIGHEST POINT OF CEILING	•	SP	EC. L	EVEL	• 1
ADD	OOT #4 REBAR FOR UFER GROUND AND					8
INTE 5. 200	RFACE PLAN FOR LOCATION. AMP ELECTRICAL PANEL (DEFAULT). ELECTRICAL	K/			DURI	
PLAI	N CHECK PERMIT REQUIRED IF LOAD EXCEED 400		<u>5</u> 0'	SE	RIE	S



Φ

he


⊗

.

OPT. BLOCK & PRE-WIRE FOR OPT. CLG. FAN

Double Doors



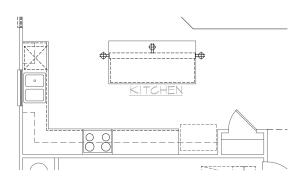


Island

Gourmet Kitchen


AT KITCHEN

AT KITCHEN

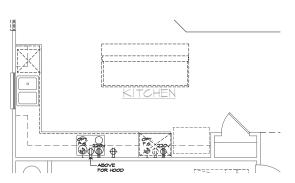


	UTILITY LEGEND	•	•	•	•	•
Ð	120V DUPLEX CONVENIENCE RECEPTACLE ARC FAULT(AFCI) AND TAMPER RESISTANT(TR) 12" ABV. FIN. FLR. TYPICAL UN.O.	.				
다는 MP 6루						
i contra i contra i contra	120V (TR) RECEPTACLE W/ GFI CIRCUIT			K	$\Box$	
⊯		•				
г о	FUSED DISCONNECT 120v (AFGI & TR) RECESSED FLOOR	8		-10	ME	:
	RECEPTACLE W COVER 120V (AFGI & TR) DUPLEX CONVENIENCE RECEPTACLE					
•	SMITCH CONTROLLED, 1/2 HOT 220V SINGLE CONVENIENCE RECEPTACLE	• '				
<b>1€ 220</b> v	HEIGHT NOTED AS PER PLAN	-				
H69-	TWO-POLE LIGHT SWITCH AT 42" ABV. FIN. FLR. 8" ABOVE COUNTER U.N.O.	_	-	-	_	-
+++9-3 +++9-4	THREE-POLE LIGHT SWITCH FOUR-POLE LIGHT SWITCH	•	•	•	•	•
ю́-и.р.	WALL MOUNTED LIGHT FIXTURE	8		•		•
ψ	W/ WATER RESISTANT HOUSING WALL MOUNTED INCANDESCENT					
	LIGHT FIXTURE WALL MOUNTED FLUORESCENT					
+€-	LIGHT FIXTURE	8		•	•	•
- <b>(</b> -	CEILING MOUNTED INCANDESCENT LIGHT FIXTURE				•	
-¢-	CEILING MOUNTED FLUORESCENT LIGHT FIXTURE	N	ORT	H C	ARO	LIN
¤	HANGING INCANDESCENT LIGHT FIXTURE		50 <sup>3</sup>	' SF		ES
Ð	RECESSED INCANDESCENT DIRECTIONAL LIGHT FIXTURE (EYE BALL)	•		КВН		_~~
Ø	RECESSED INCANDESCENT LIGHT FIXTURE	NO	RTH		INA D	IVISIO
	LIGHTING - TRAVERSE II LED FIXTURE - PER SPECS		4518		IAMI B	LVD.
ф м.р.	RECESSED INCANDESCENT LIGHT FIXTURE W/ WATER RESISTANT HOUSING	•	פוות	SUITE HAM.	: 180 NC 27	703
¢ N	RECESSED FLUORESCENT LIGHT FIXTURE		TEL:	(919)	768-7	7988
	RECESSED EXHAUST FAN/ INCANDESCENT	-	FAX:	(919)	472-0	0582
₽ ©	LIGHT COMBINATION RECESSED EXHAUST FAN/ FLUORESCENT		•		-	•
¢ D	LIGHT COMBINATION	•				
1	ILLUMINATED ADDRESS SIGN - VISIBLE FROM STREET		<b>20</b>	18 N	ORT	H
	FROM SIREE	C/	ARC	DLIN	IA S	ΓΑΤ
╎║║╎	24"x48" FLUORESCENT LIGHT	•	" R		DIN	<b>~</b>
╎║║╎	BOX (CEILING MOUNTED)					
		_		COI	DES	-
li II -			-	-	-	-
	12"x48" FLVORESCENT LIGHT BOX (CEILING MOUNTED)	•	•		•	
				-		
Ð	OPTIONAL PRE-WIRED CEILING FAN AND SWITCH - LOCATED IN CENTER OF ROOM U.N.O.		_	_	-	_
0	CEILING MOUNTED JUNCTION BOX		•	•	•	
⊢© ●●●	WALL MOUNTED JUNCTION BOX	•	•	•		
ΗT	CATV RECEPTACLE		SUE I			13/19
⊢® ⊢∎				Γ No.: N MGR.		999:57 MP
]	PHONE OUTLET SERVICE BOX	RI RI	EVISIO	NS:		
_ _+ нв	HOSE BIB	• _		NTILATIO 2008NCP/	ON ' 01/17/20 /	КВА
-#нв -+см	HOSE BIB W/ S.O.V. WATER STUB FOR ICE MAKER	.7		AMEWAL 20019NCF	K 7 03-25-20	/KBA
	APPROVED CEILING MOUNTED	- /	🔨 но	ME OFFI	CE	
9 82	SMOKE DETECTOR TO BE HARD WIRED WITH BATTERY BACK-UP AND INTERCONNECTED APPROVED CARBON MONOXIDE ALARM/ SMOKE DET.	■∠	<u></u> w	mr 20009C	ORP/ 07/3	
⊢®	THERMOSTAT (VERIFY LOCATION W/ HVAC PLAN)	-				
⊢∳	GAS TAP					
⊦ <del>∑</del>	GAS KEY - FIREPLACE GAS VALVES SHALL BE LOCATED OUTSIDE OF REQUIRED HEARTH AREA, BUT NO MORE THAN 40° FROM GAS OUTLET	•				
SM		•				
RC OF	20MS W/ CLG. FAN OF ELECTRICAL BOXES 2TIONS AS SHOWN BELOW					
LIGHT / F ½ HC						
		•				
676	<u> </u>					
3500	NDARY MASTER GARAGE NOTES		D7 · · ·			
I. MEC	HANICAL, ELECTRICAL AND PLUMBING SYSTEMS ARE MN FOR INTENT ONLY. THESE SYSTEMS SHALL BE INEERED BY OTHERS. THE CONTRACTOR SHALL BE		PLAN 1	: 50.1	010	
RES	PONSIBLE FOR PROPER INSTALLATION AND	•		JU.		
OF F	CEMENT. ALL HEIGHTS SHOWN ARE TO CENTERLINE FIXTURE.				SHEE	
2. PRO REC	VIDE SMITCH, LIGHT, I2OV (AFCI & TR) DUPLEX EPTACLE, & FUEL GAS STUB OR 22OV RECEPTACLE TTIC FOR F.A.U PER COMMUNITY SPECIFICATIONS.		•	•	5	.2
	KE DETECTORS IN ROOMS WITH VOLUME CEILING TO LOCATED AT HIGHEST POINT OF CEILING	•			8	8
4. 20 F	FOOT #4 REBAR FOR UFER GROUND AND		SP.	EC. L	EVEL	1
ADD	NTIONAL COLD WATER GROUND, REFER TO SLAB RFACE PLAN FOR LOCATION.	R	ALE	IGH	DUR	HAN
PLA	AMP ELECTRICAL PANEL (DEFAULT). ELECTRICAL N CHECK PERMIT REQUIRED IF LOAD EXCEED 400		ร่าง	ĊE	ŔIJ	E.C
AMP	ত.		20	25	'KII	<b>5</b> 2

pu hese

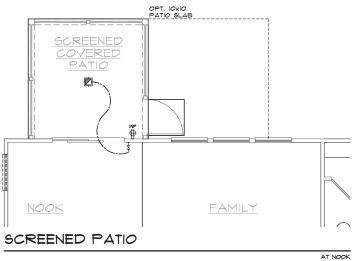

	UTILITY LEGEND	
÷	120V DUPLEX CONVENIENCE RECEPTACLE ACC FAULT(AFCI) AND TAMPER RESISTANT(TR) 12° ABV. FIN. FLR. TYPICAL U.N.O.	
i MP 6FI i MP	12° ABV. FIN. FLR. TYMICAL U.N.O. 1207 (TR) RECEPTACLE W GFI CIRCUIT W/ WATER RESISTANT HOUSING	
-⊕ ⊕ ⊕	120V (TR) RECEPTACLE W/ GFI CIRCUIT	
₽ ₽	FUSED DISCONNECT	HOME
$\odot$	120v (AFCI & TR) RECESSED FLOOR RECEPTACLE W/ COVER	
•	1207 (AFCI & TR) DUPLEX CONVENIENCE RECEPTACLE SWITCH CONTROLLED, 1/2 HOT	
<b>I</b> € 220 v	2207 SINGLE CONVENIENCE RECEPTACLE HEIGHT NOTED AS PER PLAN	
<del>⊦69-</del>	TMO-POLE LIGHT SMITCH AT 42" ABV. FIN. FLR. 8" ABOVE COUNTER U.N.O.	
⊢∽-3 ⊢∽-4	THREE-POLE LIGHT SWITCH FOUR-POLE LIGHT SWITCH	
ю́- <b>м.р</b> .	WALL MOUNTED LIGHT FIXTURE W/ WATER RESISTANT HOUSING	
ф	WALL MOUNTED INCANDESCENT LIGHT FIXTURE	
н¢-	WALL MOUNTED FLUORESCENT LIGHT FIXTURE	
- <b>(</b> -	CEILING MOUNTED INCANDESCENT LIGHT FIXTURE	
-\$-	CEILING MOUNTED FLUORESCENT LIGHT FIXTURE	NORTH CAROLI
¤	HANGING INCANDESCENT LIGHT FIXTURE	50' SERIES
Ð	RECESSED INCANDESCENT DIRECTIONAL LIGHT FIXTURE (EYE BALL)	KB HOME
¢ ø	RECESSED INCANDESCENT LIGHT FIXTURE LIGHTING - TRAVERSE II LED FIXTURE - PER	NORTH CAROLINA DIVIS
🗗 Фм.р.	SPECS RECESSED INCANDESCENT LIGHT FIXTURE	4518 S. MIAMI BLVD SUITE 180
© n∷ ®	W/ WATER RESISTANT HOUSING RECESSED FLUORESCENT LIGHT FIXTURE	DURHAM, NC 27703
$\mathbf{O}$	RECESSED EXHAUST FAN	■ TEL: (919) 768-7988 FAX: (919) 472-0582
Q Q	RECESSED EXHAUST FAN/ INCANDESCENT	
¢	RECESSED EXHAUST FAN/ FLUORESCENT LIGHT COMBINATION INCANDESCENT WALL SCONCE	
ש ו	ILLUMINATED ADDRESS SIGN - VISIBLE	2018 NORTH
	FROM STREET	CAROLINA STA
	24"x48" FLUORESCENT LIGHT BOX (CEILING MOUNTED)	BUILDING
		CODES
	12"x4ô" FLUORESCENT LIGHT BOX (CEILING MOUNTED)	
illi		
۲	OPTIONAL PRE-WIRED CEILING FAN AND SWITCH - LOCATED IN CENTER OF ROOM U.N.O.	
9	CEILING MOUNTED JUNCTION BOX	
⊢_) ●●●	WALL MOUNTED JUNCTION BOX DOOR CHIME	
⊢⊠ ⊢®		ISSUE DATE: 12/13/1 PROJECT No.: 1350999:
F© ⊢¶	PUSH BUTTON PHONE OUTLET	DIVISION MGR.: M REVISIONS:
] -+ +e	SERVICE BOX HOSE BIB	∧ ventilation
/+ HB	HOSE BIB W/ S.O.V.	* 1 NC2008NCP/ 01/17/20 /KBA
— см		•
9 &	AND A DETECTOR TO BE HARD WIRED WITH BATTERY BACK-UP AND INTERCONNECTED APPROVED CARBON MONOXIDE ALARM/ SMOKE DET.	
⊢Ɗ	THERMOSTAT (VERIFY LOCATION W/ HVAC PLAN)	
<b>⊢</b>	GAS TAP GAS KEY - FIREPLACE GAS VALVES SHALL BE	
<del>-X</del>	LOCATED OUTSIDE OF REQUIRED HEARTH AREA, BUT NO MORE THAN 48" FROM GAS OUTLET	-
RO	TCHING FOR 24" MIN. SEPERATION OMS W CLG. FAN OF ELECTRICAL BOXES	•
LIGHT / F		FOR INTERNAL USE ONLY
1/2 HO		<u>REVIEWED BY:</u> I
		2 9 9 9 4 9
<u>SECO</u>	NDARY MASTER GARAGE NOTES	6
I. MECH	ANICAL, ELECTRICAL AND PLUMBING SYSTEMS ARE	• PLAN: 150.1910
ENGI RESF PLAC	ANICAL, ELECTRICAL, AND PLUMBING SYSTEMS ARE M FOR INTENT ONLY. THESE SYSTEMS SHALL BE NEERED BY OTHERS, THE CONTRACTOR SHALL BE CONSIBLE FOR PROPER INSTALLATION AND SEMENT, ALL HEIGHTS SHOWN ARE TO CENTERLINE	SHEET:
OF 1	INTURE.	5.3
	VIDE SWITCH, LIGHT, 120V (AFCI & TR) DUPLEX EPTACLE, & FUEL GAS STUB OR 220V RECEPTACLE ITIC FOR F.A.J PER COMMUNITY SPECIFICATIONS. CE DETECTOPE IN ROOMS WITH VOLUME CEUNE TO	
	KE DETECTORS IN ROOMS WITH VOLUME CEILING TO LOCATED AT HIGHEST POINT OF CEILING	SPEC. LEVEL 1
4. 20 F ADD INTER	OOT #4 REBAR FOR UFER GROUND AND ITIONAL COLD WATER GROUND, REFER TO SLAB RFACE PLAN FOR LOCATION.	RALEIGH-DURHA
5. 200 PLAN AMP	AMP ELECTRICAL PANEL (DEFAULT), ELECTRICAL CHECK PERMIT REQUIRED IF LOAD EXCEED 400	50' SERIES
AMP	2.	I JU SEVIES


hese

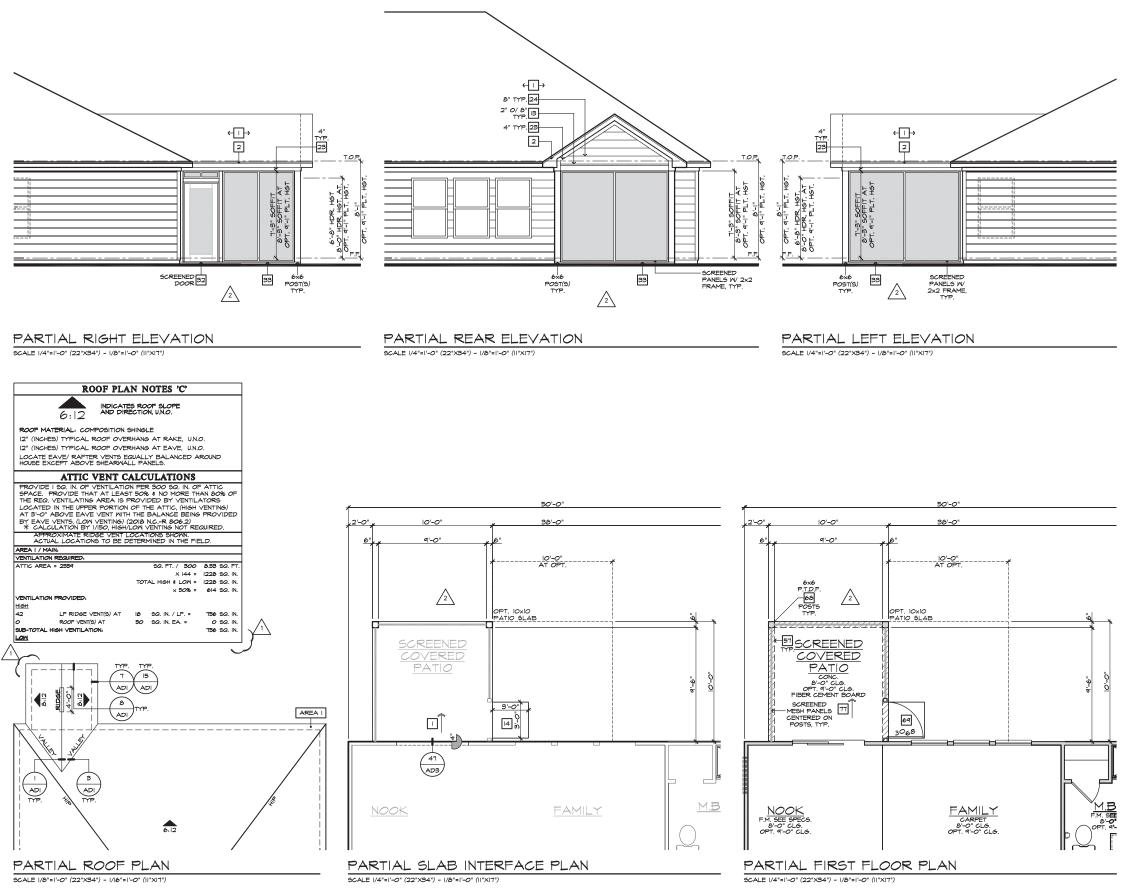


SCREENED-IN PATIO 'C'


SCALE I/4"=I'-O" (22"X34") - I/8"=I'-O" (II"XI7")


NOTE: NOT ALL KEY NOTES APPLY. I. ROOF MATERIAL - REFER TO ROOF NOTES 2. 2X FASCIA/BARGE BOARD WITH FASCIA CAP	
<ol> <li>G.I. FLASHING</li> <li>G.I. FLASHING &amp; SADDLE/CRICKET</li> </ol>	
5. G.I. DRIP SCREED	
<ul> <li>6. 24"x24" CHIMNEY</li> <li>7. DECORATIVE VENT</li> </ul>	HOME
<ul> <li>DECORATIVE CORBEL</li> <li>DECORATIVE SHUTTERS</li> </ul>	
IO. PEDIMENT. SEE ELEVATION FOR TYPE II. RECESSED ELEMENT	
12. DECORATIVE TRIM FYPON OR EQ. SEE ELEVATION FOR TYPE	
<ul><li>13. TRIM PER SPEC- SEE ELEVATION FOR SIZE</li><li>14. SYNTHETIC MATERIAL</li></ul>	
15. PRE-MANUFACTURED DECORATIVE COLUMN (SIZE, SEE ELEV.) FYPON OR EQ. SURROUNDING STRUCTURAL POST.	
<ul><li>I6. SITE-BUILT COLUMN - SEE ELEVATION FOR TYPE</li><li>I7. SHAKE SIDING</li></ul>	
<ul><li>IB. STONE VENEER PER SPECS</li><li>IP. BRICK/MASONRY VENEER PER SPECS</li></ul>	
20. BUILT UP BRICK COLUMN	
21. SOLDIER COURSE 22. RONLOCK COURSE	
23. FRIEZE BOARD	
24. SIDING W/ 4" CORNER TRIM PER SPECS 25. P.T. POST W/ WRAP - SEE STRUCTURAL FOR SIZE	
26. PRE-FAB DECORATIVE TRIM 27. LIGHT WEIGHT PRECAST STONE TRIM	NORTH CAROLIN
28. P.T. LUMBER RAILINGS (+86" U.N.O.) 29. WRAP	50' SERIES
29. WRAP 30. DECORATIVE WINDOW/DOOR TRIM - FYPON OR EQ. SEE ELEVATION FOR SIZE.	KB HOME
31. BRACKET OR KICKER - FYPHON OR EQ.	NORTH CAROLINA DIVISIO
32. ENTRY DOOR 33. CONCRETE STOOP/ PORCH - SEE SLAB INTERFACE PLAN.	4518 S. MIAMI BLVD.
34. SECTIONAL GARAGE DOOR PER SPECS 35. ALUMINUM WRAP	<ul> <li>SUITE 180</li> <li>DUPHAM NC 27703</li> </ul>
36. OPTIONAL DOOR/WINDOW - REFER TO PLAN OPTIONS	DURHAM, NC 27703 TEL: (919) 768-7988
37. OPTIONAL STANDING SEAM METAL ROOF 38. KEYSTONE	FAX: (919) 472-0582
39. SOLDIER CROWN 40. JACK SOLDIER COURSE	
41. WATER TABLE 42. ATRIUM DOOR	
43. PILASTER - SEE ELEVATION FOR TYPE	2018 NORTH
PARTIAL PLAN NOTES	CAROLINA STAT
NOTE, NOT ALL KEY NOTES APPLY	_
<ol> <li>WATER HEATER LOCATION FOR GAS - LOCATE ON 18" HIGH PLATFORM - FOR INTERIOR LOCATION - PROVIDE PAN &amp; DRAIN. (REFER TO DETAILS)</li> <li>WATER HEATER 'B' VENT TO OUTSIDE AIR</li> </ol>	BUILDING
29. MAIN LINE SHUT-OFF VALVE AND TEMP. # PRESSURE RELIEF	CODES
39, ÚNE ÓF WALL BELOM 41. LINE OF FLOOR ABOVE 42. LINE OF FLOOR BELOM 43. MIN OF FLOOR BELOM	
78: MIN 36" HIGH GUARDRAIL (REFER TO DETAIL SHEETS) 25: ACC PAD LOCATION 31: LOW MALL - REFER TO PLAN FOR HEIGHT 52: 236 STID MAIL	
54. DBL. 2x4 WALL PER PLAN 55. INTERIOR SHELF - REFER TO PLAN FOR HEIGHT	
57. FLAT SOFFIT 58. ARCHED SOFFIT 60. OPT. DOOR/ WINDOW	
61. PRE-MANUFACTURED DECORATIVE COLUMN (SIZE, SEE ELEV.) FYPON OR EQ. SURROUNDING STRUCTURAL POST.	
<ol> <li>PRE-MANUFACTURED DECORATIVE COLUMN (SIZE, SEE ELEV.) FYPON OR EQ. SURROWDING STRUCTURAL POST.</li> <li>BRICK / STONE VENEER - REFER TO ELEVATIONS 63. SECTIONAL GARAGE DOOR PER SPECS 66. 3" DIAN. CONCRETE FILLED PIPE BOLLARD 36" HIGH WITH</li> </ol>	
<ol> <li>PRE-MANUFACTURED DECORATIVE COLUMN (GIZE, SEE ELEV) PYPON OR EG. SURRONDING STUCTURAL POST.</li> <li>BRICK / STONE VENEER - REFER TO ELEVATIONS</li> <li>SECTIONAL GARAGE DOOR FER SPECS</li> <li>SECTIONAL GARAGE LECATIC CONCRETE.</li> <li>INI. 12" EMBEDMENT INTO CONCRETE.</li> <li>(NOT REQUIRED AT ELECATIC VANTER HEATERS OR FOR</li> </ol>	ISSUE DATE: 12/12/10
<ol> <li>PRE-MANUFACTURED DECORATIVE COLUMN (GIZE, SEE ELEV.) PYPON CE Q. SURCOUNDING STRUCTURAL POST.</li> <li>BRICK / STONE VENEER - REFER TO ELEVATIONS 63. SECTIONAL GARAGE DOOR PER SPECS</li> <li>66. 3° DIAM. CONCRETE FILLED PIPE BOLLARD 36° HIGH WITH MIN, 12° EMPEDMENT INTO CONCRETE.</li> <li>(NOT REQUIRED AT ELECITIC WATER HEATERS OR FOR APPLIANCES LOCATED OUT OF THE VEHICLE'S NORMAL TRAVEL PATH).</li> <li>60. P.T. POST W/ WRAP.</li> </ol>	ISSUE DATE: 12/13/19 PROJECT No.: 1350999:57
<ol> <li>PRE-MANUFACTURED DECORATIVE COLUMN (GIZE, SEE ELEV.) PYPON OR EQ. SURROUNDING STRUCTURAL POST.</li> <li>BRICK / STONE VENEER - REFER TO ELEVATIONS 63. SECTIONAL GARAGE DOOR PER SPECS</li> <li>GÓD TONAL GARAGE DOOR PER SPECS</li> <li>MIN. 20' EMPEDMENT INTO CONCRETE.</li> <li>(NOT REQUIRED AT ELECTRIC MATER HEATERS OR FOR APPLIANCES LOCATED OUT OF THE VEHICLE'S NORMAL TRAVEL PATH.</li> <li>DAM. CONCRTE FULLED OUT OF THE VEHICLE'S NORMAL TRAVEL PATH.</li> <li>DET W/ NRAP.</li> <li>SURDOW LEDGE HEIGHT &amp; WIDTH OF OPPNING TO EXTEND 6"</li> </ol>	PROJECT No.: 1350999:57     DIVISION MGR.: MP
<ol> <li>PRE-MANUFACTURED DECORATIVE COLUMN (GIZE, SEE ELEV.) PYPON CR EQ. SURROUNDING STRUCTURAL POST.</li> <li>BRICK / STONE VENEER - REFER TO ELEVATIONS 63. SECTIONAL GARAGE DOOR PER SPECS</li> <li>66. 3° DIAM. CONCRETE FILLED PIPE BOLLARD 36' HIGH WITH MIN. 12' EMBEDMENT INTO CONCRETE. (NOT REQUIRED AT ELECTRIC WATER HEATERS OR FOR APRILIANCETH.</li> <li>69. PT. POST W/ WRAP.</li> <li>70. EGRESS MINDOM</li> <li>175. WINDOW LEDGE. HEIGHT &amp; WIDTH OF OPENING TO EXTEND 6" BEYOND WINDOWS) ON ALL SIDES UNO.</li> <li>76. SITE-BUILT COLUMN - SEE ELEVATION FOR TYPE TL. CONCRETE SLAB. SLOPE 14" FER FT. MIN. SEE FLAN FOR</li> </ol>	<ul> <li>PROJECT No.: 1350999:57</li> <li>DIVISION MGR.: MP</li> <li>REVISIONS:</li> </ul>
<ol> <li>PRE-MANUFACTURED DECORATIVE COLUMN (GIZE, SEE ELEV.) PYPON OR EQ. SURROUNDING STRUCTURAL POST.</li> <li>BRICK / STONE VENEER - REFER TO ELEVATIONS 63. SECTIONAL GARAGE DOOR PER SPECS</li> <li>GÓD TONAL GARAGE DOOR PER SPECS</li> <li>MIN. 20' EMPEDMENT INTO CONCRETE.</li> <li>(NOT REQUIRED AT ELECTRIC MATER HEATERS OR FOR APPLIANCES LOCATED OUT OF THE VEHICLE'S NORMAL TRAVEL PATH.</li> <li>DAM. CONCRTE FULLED OUT OF THE VEHICLE'S NORMAL TRAVEL PATH.</li> <li>DET W/ NRAP.</li> <li>SURDOW LEDGE HEIGHT &amp; WIDTH OF OPPNING TO EXTEND 6"</li> </ol>	PROJECT No.: 1350999:57     DIVISION MGR.: MP
<ol> <li>PRE-MANUFACTURED DECORATIVE COLUMN (GIZE, SEE ELEV.) PYPON CR EQ. SURROUNDING STRUCTURAL POST.</li> <li>BRICK / STONE VENEER - REFER TO ELEVATIONS 63. SECTIONAL GARAGE DOOR PER SPECS</li> <li>66. 3° DIAM. CONCRETE FILLED PIPE BOLLARD 36' HIGH WITH MIN. 12' EMBEDMENT INTO CONCRETE. (NOT REQUIRED AT ELECTRIC WATER HEATERS OR FOR APRILIANCETH.</li> <li>69. PT. POST W/ WRAP.</li> <li>70. EGRESS MINDOM</li> <li>175. WINDOW LEDGE. HEIGHT &amp; WIDTH OF OPENING TO EXTEND 6" BEYOND WINDOWS) ON ALL SIDES UNO.</li> <li>76. SITE-BUILT COLUMN - SEE ELEVATION FOR TYPE TL. CONCRETE SLAB. SLOPE 14" FER FT. MIN. SEE FLAN FOR</li> </ol>	PROJECT No.: 1350999:57 DIVISION MGR.: MP REVISIONS:
<ol> <li>PRE-MANUFACTURED DECORATIVE COLUMN (GIZE, SEE ELEV.) PYPON CR EQ. SURROUNDING STRUCTURAL POST.</li> <li>BRICK / STONE VENEER - REFER TO ELEVATIONS 63. SECTIONAL GARAGE DOOR PER SPECS</li> <li>66. 3° DIAM. CONCRETE FILLED PIPE BOLLARD 36' HIGH WITH MIN. 12' EMBEDMENT INTO CONCRETE. (NOT REQUIRED AT ELECTRIC WATER HEATERS OR FOR APRILIANCETH.</li> <li>69. PT. POST W/ WRAP.</li> <li>70. EGRESS MINDOM</li> <li>175. WINDOW LEDGE. HEIGHT &amp; WIDTH OF OPENING TO EXTEND 6" BEYOND WINDOWS) ON ALL SIDES UNO.</li> <li>76. SITE-BUILT COLUMN - SEE ELEVATION FOR TYPE TL. CONCRETE SLAB. SLOPE 14" FER FT. MIN. SEE FLAN FOR</li> </ol>	PROJECT No.: 1350999:57 DIVISION MGR.: MP REVISIONS: NEWISIONS: N
<ol> <li>PRE-MANUFACTURED DECORATIVE COLUMN (GIZE, SEE ELEV.) PYPON OR EQ. SURROUNDING STUCTURAL POST.</li> <li>BRICK / STONE VENEER - REFER TO ELEVATIONS 63. SECTIONAL GARAGE DOOR PER SPECS</li> <li>66. 3' DIAM. CONCRETE FILLED PIRE BOLLARD 36' HIGH WITH MIN. 12' EMBEDMENT INTO CONCRETE. (NOT REQUIRED AT ELECTRIC WATER HEATERS OR FOR MIN. 12' EMBEDMENT LOT OF THE VEHICLE'S NORMAL TRAINED THE VEHICLE'S NORMAL 60. PT. POST W/ NRAP.</li> <li>CERESS MINDOM</li> <li>TIS. WINDOW LEDGE. HEIGHT &amp; WIDTH OF OPENING TO EXTEND 6" BEYOND WINDOWS) ON ALL SIDES UNO.</li> <li>TIS. FULLT COLUMN - SEE ELEVATION FOR TYPE T. CONCRETE SLAB. SLOPE 14" FER FT. MIN. SEE FLAN FOR</li> </ol>	PROJECT No.: 1350999:57 DIVISION MGR.: MP REVISIONS: NEWISIONS: N
<ol> <li>PRE-MANUFACTURED DECORATIVE COLUMN (GIZE, SEE ELEV.) PYPON CR EQ. SURROUNDING STRUCTURAL POST.</li> <li>BRICK / STONE VENEER - REFER TO ELEVATIONS 63. SECTIONAL GARAGE DOOR PER SPECS</li> <li>66. 3° DIAM. CONCRETE FILLED PIPE BOLLARD 36' HIGH WITH MIN. 12' EMBEDMENT INTO CONCRETE. (NOT REQUIRED AT ELECTRIC WATER HEATERS OR FOR APRILIANCETH.</li> <li>69. PT. POST W/ WRAP.</li> <li>70. EGRESS MINDOM</li> <li>175. WINDOW LEDGE. HEIGHT &amp; WIDTH OF OPENING TO EXTEND 6" BEYOND WINDOWS) ON ALL SIDES UNO.</li> <li>76. SITE-BUILT COLUMN - SEE ELEVATION FOR TYPE TL. CONCRETE SLAB. SLOPE 14" FER FT. MIN. SEE FLAN FOR</li> </ol>	PROJECT No.: 1350999:57 DIVISION MGR.: MP REVISIONS: NEWISIONS: N
<ul> <li>61. PRE-MANUFACTURED DECORATIVE COLUMN (GIZE, SEE ELEV.) PYPON OR EG. SURCONDING STRUCTURAL POST.</li> <li>62. BRICK / STONE VENEER - REFER TO ELEVATIONS</li> <li>63. SECTIONAL GARAGE DOOR PER SPECS</li> <li>66. STILL'ENDREENT FILTO DURCE BELL</li> <li>71. CONTROL ENDREENT FILTO DURCE BELL</li> <li>72. FORED AT LELCTRIC NATER HEATERS OR FOR APPLIANCES LOCATED OUT OF THE VEHICLE'S NORMAL TRAVEL PATH).</li> <li>73. MINDOW LEDGEL HIGHT &amp; MIDTH OF OPENING TO EXTEND 6" BUTE-BUILT COLUMN - SEE ELEVATION FOR TYPE</li> <li>71. CONCRETE SLAB. SLOPE 1/4" PER FT. MIN. SEE PLAN FOR SJZE</li> </ul>	PROJECT No.: 1350999:57     DIVISION MGR.: MP     REVISIONS: <u></u>
<ul> <li>PRE-MANUFACTURED DECORATIVE COLUMN (GIZE, SEE ELEV.) PHYGIN OR EG. SURGUNDING STRUCTURAL POST.</li> <li>BRICK / STONE VENEER - REFER TO ELEVATIONS</li> <li>SECTIONAL GARAGE DOOR PER SPECS</li> <li>MILATE DOOR PER SPECS</li> <li>MILATE DOOR PER SPECS</li> <li>MILATE HALERS OR FOR APPLIANCES LOCATED OUT OF THE VEHICLE'S NORMAL TRAVEL PATH).</li> <li>P.T. POST W MRAP.</li> <li>CERESS WINDOW</li> <li>SITE SUNDOW</li> <li>SURDED AT SWIDTH OF OPENING TO EXTEND 6" 0. STEED WINDOW</li> <li>SITE SUNDOW</li> <li>SURDED AT SWIDTH OF OPENING TO EXTEND 6" 0. STEED AND ALL SIDES UNDOW</li> <li>SITE SURDED AT SWIDTH OF OPENING TO EXTEND 6" 0. STEED AND ALL SIDES UNDOW</li> <li>STEED AND ALL SIDES UNDOW</li> <li>SITE SURDED AT SWIDTH OF OPENING TO EXTEND 6" SIZE</li> </ul>	PROJECT No.: 1350999:57     DIVISION MGR.: MP     REVISIONS: <u>1</u> VENTILATION <u>2</u> VENTILATION <u>7</u> RE200019NCF/ 01/720 /KBA     PRAMEWALK
<ul> <li>PRE-MANUFACTURED DECORATIVE COLUMN (GIZE, SEE ELEV.) PHYGIN OR EG. SURGUNDING STRUCTURAL POST.</li> <li>BRICK / STONE VENEER - REFER TO ELEVATIONS 68. SECTIONAL GARAGE DOOR PER SPECS 69. STILLING ENDERENT FILTO DUPE EDELARD 36" HIGH WITH INTERVEL PATH).</li> <li>P.T. POST W MRAP.</li> <li>CERESS WINDOW</li> <li>TRAVEL PATH).</li> <li>P.T. POST W MRAP.</li> <li>CERESS WINDOW</li> <li>SILTON LEDGEL HIGHT &amp; WIDTH OF OPENING TO EXTEND 6" EDITE WINDOW</li> <li>EDITE SURGED AT ELECTRIC ANATER HEATERS OR FOR APPLIANCES LOCATED OUT OF THE VEHICLE'S NORMAL TRAVEL PATH).</li> <li>P.T. POST W MRAP.</li> <li>CERESS WINDOW</li> <li>MINDOW LEDGEL HIGHT &amp; WIDTH OF OPENING TO EXTEND 6" EDITE WINDOW</li> <li>EDITE SURGED AT ALL SIDES UNG EDITE SURGED AT SUBJECTION FOR TYPE</li> <li>CONCRETE SLAB. SLOPE 1/4" PER FT. MIN. SEE PLAN FOR SIZE</li> </ul> <b>NOTE: NOTE: NOTE:</b> <p< td=""><td><ul> <li>PROJECT No.: 1350999:57 DIVISION MGR.: MP</li> <li>REVISIONS:         <ul> <li>Image: NC2000NCF7 01/7/20 /KBA</li> <li>REAMEWALK NC200019NCF7 05-25-20 /KBA</li> </ul> </li> <li>PLAN:         <ul> <li>150.1910</li> <li>150.1910</li> </ul> </li> </ul></td></p<>	<ul> <li>PROJECT No.: 1350999:57 DIVISION MGR.: MP</li> <li>REVISIONS:         <ul> <li>Image: NC2000NCF7 01/7/20 /KBA</li> <li>REAMEWALK NC200019NCF7 05-25-20 /KBA</li> </ul> </li> <li>PLAN:         <ul> <li>150.1910</li> <li>150.1910</li> </ul> </li> </ul>
<ul> <li>MEE-MANUFACTURED DECORATIVE COLUMN (GIZE, SEE ELEV.) PHYGIN OR EG. SURGUNDING STRUCTURAL POST.</li> <li>BERCK / STONE VENEER - REFER TO ELEVATIONS 68. SECTION READ SURGED FOR PERC.</li> <li>MEDIAL GARAGE DOOR PER SPECS 69. STILL OF THE DOOR PERCENT OF THE VEHICLE'S NORMAL TRAVEL PATH).</li> <li>CERESS WINDOW</li> <li>MINDOW LEDGEL HIGHT &amp; WIDTH OF OPENING TO EXTEND 6" 10. STRESS WINDOW</li> <li>STILL COLUMN - SEE ELEVATION FOR TYPE 17. CONCRETE SLAB. SLOPE 1/4" PER FT. MIN. SEE PLAN FOR SIZE</li> <li>MEEL</li> <li>MEAL SPACE IS TO BE CONDITIONED PER NC-R SECTION R404.</li> <li>MEEL STO BE CONDITIONED PER NC-R SECTION R404.</li> </ul>	<ul> <li>PROJECT No.: 1350999:57 DIVISION MGR.: MP</li> <li>REVISIONS:         <ul> <li>Image: NC2000NCF7 01/7/20 /KBA</li> <li>REAMEWALE</li> <li>Image: NC200019NCF7 05-25-20 /KBA</li> </ul> </li> <li>PLAN:         <ul> <li>Image: Sheet in the sheet in the</li></ul></li></ul>
<ul> <li>PRE-MANUFACTURED DECORATIVE COLUMN (GIZE, SEE ELEV.) PHYGIN OR EG. SURGUNDING STRUCTURAL POST.</li> <li>BRICK / STONE VENEER - REFER TO ELEVATIONS 68. SECTIONAL GARAGE DOOR PER SPECS 69. STILLING ENDERENT FILTO DUPE EDELARD 36" HIGH WITH INTO REGURED AT ELECTRIC ANARE HEATERS OR FOR APPLIANCES LOCATED OUT OF THE VEHICLE'S NORMAL TRAVEL PATH).</li> <li>69. PT. POST W URAP.</li> <li>70. ERRESS WINDOW</li> <li>71. MINDOW LEDGEL HIGHT &amp; WIDTH OF OPENING TO EXTEND 6" EDITE BUILT COLUMN - SEE ELEVATION FOR TYPE 71. CONCRETE SLAB. SLOPE 1/4" PER FT. MIN. SEE PLAN FOR SJZE</li> </ul> NOTE:	<ul> <li>PROJECT No.: 1350999:57 DIVISION MGR.: MP</li> <li>REVISIONS:         <ul> <li>Image: NC2000NCF7 01/7/20 /KBA</li> <li>REAMEWALK NC200019NCF7 05-25-20 /KBA</li> </ul> </li> <li>PLAN:         <ul> <li>150.1910</li> <li>150.1910</li> </ul> </li> </ul>
EVEL-MANUFACTURED DECORATIVE COLUMN (GIZE, SEE ELEV.)     PTYON OR EG. SURVAINDING STRUCTURAL POST.     SOURCE ( STONE VENEER - REFER TO ELEVATIONS     SECTIONAL GARAGE DOOR PER SPECS     SOURCEAR STRUCTURAL POST.     SOURCEAR STRUCTURAL STRUCTURAL POST.     SOURCEAR STRUCTURAL STRUCTURAL STRUCTURAL PATH.)     SOURCEAR STRUCTURAL STRUCTURAL STRUCTURAL POST.     SOURCEAR STRUCTURAL STRUCTURAL STRUCTURAL POST.     SOURCEAR STRUCTURAL STRUCTURAL STRUCTURAL POST.     SOURCEAR STRUCTURAL STRU	PROJECT No.: 1350999:57 DIVISION MGR.: MP REVISIONS: <u>I</u> <u>VENTILATION</u> <u>Z</u> <u>PRAMEWALK</u> <u>RE200019NCF</u> /017/20 /KBA PRAMEWALK NC200019NCF/05-25-20 /KBA
EVEL-MANUFACTURED DECORATIVE COLUMN (SIZE, SEE ELEV.)     PTYON OR EG. SURVOINDING STUCTURAL POST.     EDICK / STONE VENEER - REFER TO ELEVATIONS     SECTION/RETE FILLED PICE BOLARD 36' HIGH WITH     INFORMACINGENE FILLED PICE BOLARD 36' HIGH WITH     INFORMACINGENE FILLEDTRIC HATER HATERS OR FOR     APPLIANCES LOCATED OUT OF THE VEHICLES NORMAL     TRAVEL PATH).     REFERS INDOM     SURVEY AT ELECTRIC ANATOR HEATERS OR FOR     APPLIANCES LOCATED OUT OF THE VEHICLES NORMAL     TRAVEL PATH).     REFERS INDOM     SURVEY AND AND SIDE SUNVEY      NOTEL FOR ANY AND AND SIDE SUNVEY      NOTEL SURVEY AND AND SIDE SUNVEY      NOTEL SUBJECT SURVEY AND AND SIDE SUNVEY      NOTEL SUBJECT SURVEY AND AND SIDE SUNVEY      NOTEL SUBJECT SURVEY      NOTEL SUBJECT SURVEY AND AND SIDE SUBJECTION AND SIDE SUBJECT SURVEY AND AND SIDE SUBJECT SURVEY AND AND SIDE SUBJECT SUBJECT SURVEY AND AND SIDE SUBJECT	<ul> <li>PROJECT No.: 1350999:57 DIVISION MGR.: MP</li> <li>REVISIONS:</li> <li>VENTILATION</li></ul>
EILE CRAVL SPACE IS TO BE CONDITIONED PER IN-RECTION NOT     EICE AND SAGE SUPPORT RETAINED THE PER INFORMATION NOT     SUPER CRAVES AND A CONTRACT OF A CONTRACT ON	PROJECT No.: 1350999:57 DIVISION MGR.: MP REVISIONS: <u>I</u> <u>VENTILATION</u> <u>Z</u> <u>PRAMEWALK</u> <u>RE200019NCF</u> /017/20 /KBA PRAMEWALK NC200019NCF/05-25-20 /KBA
61. PRE-MANUFACTURED DECORATIVE COLUMN (GIZE, SEE ELEV.) PTYON OR EG. SURCAUNDING STRUCTURAL POST. 62. BRICK / STONE VENEER - REFER TO ELEVATIONS 63. SECTIONAL GARAGE DOOR PER SPECS 64. SI DIAM. CONCRETE FILLED PICE BOLARD 36" HIGH WITH WOT REQUED AT ELECTRIC NATER HEATERS OR FOR APPLIANCES LOCATED OUT OF THE VEHICLES NORMAL TRAVEL PATH). 70. EGRESS MINDOW 73. WINDOW LEDGE. HEIGHT & WIDTH OF OPENING TO EXTEND 6" BEYOND WINDOWS) ON ALL SIDES UNO. 74. STE-SULT COLUMN - SEE ELEVATION FOR TYPE 75. CITE-SULT COLUMN - SEE ELEVATION FOR TYPE 76. STE-SULT COLUMN - SEE ELEVATION FOR TYPE 77. CITE-SULT COLUMN - SEE ELEVATION FOR TYPE 76. STE-SULT COLUMN - SEE ELEVATION FOR TYPE 77. CITE-SULT SLOPE I/4" PER FT. MIN. SEE PLAN FOR 79.72 76. STE-SULT SLOPE I/4" PER FT. MIN. SEE PLAN FOR 76. STE-SULT COLUMN - SEE ELEVATION FOR TYPE 77. CITE SLAS, SLOPE I/4" PER FT. MIN. SEE PLAN FOR 76. STE-SULT COLUMN - SEE FLORE SLOPE I/4" PER FT. MIN. SEE PLAN FOR 70.72 77. STE-SULT COLUMN - SEE FLORE SCORE SCOLON 77. STE SLAS, SLOPE I/4" PER FT. MIN. SEE PLAN FOR 77. STE SLASS, SLOPE I/4" PER FT. MIN. SEE PLAN FOR INFORMATION NOT 77. STE SLOPE INFORMATION FOR TYPE 77. STE SLASS INFORMATION STE SCORE PLAN FOR INFORMATION NOT 76. SHOWN HERE 76. STE TO BASIC FLOOR PLAN FOR INFORMATION NOT 76. STE TO BASIC FLOOR PLAN FOR INFORMATION NOT 76. STE TO BASIC FLOOR PLAN FOR INFORMATION NOT 76. STE TO BASIC FLOOR FLOOR FLOOR INFORMATION NOT 77. ST	PROJECT No.: 1350999:57 DIVISION MGR.: MP REVISIONS:

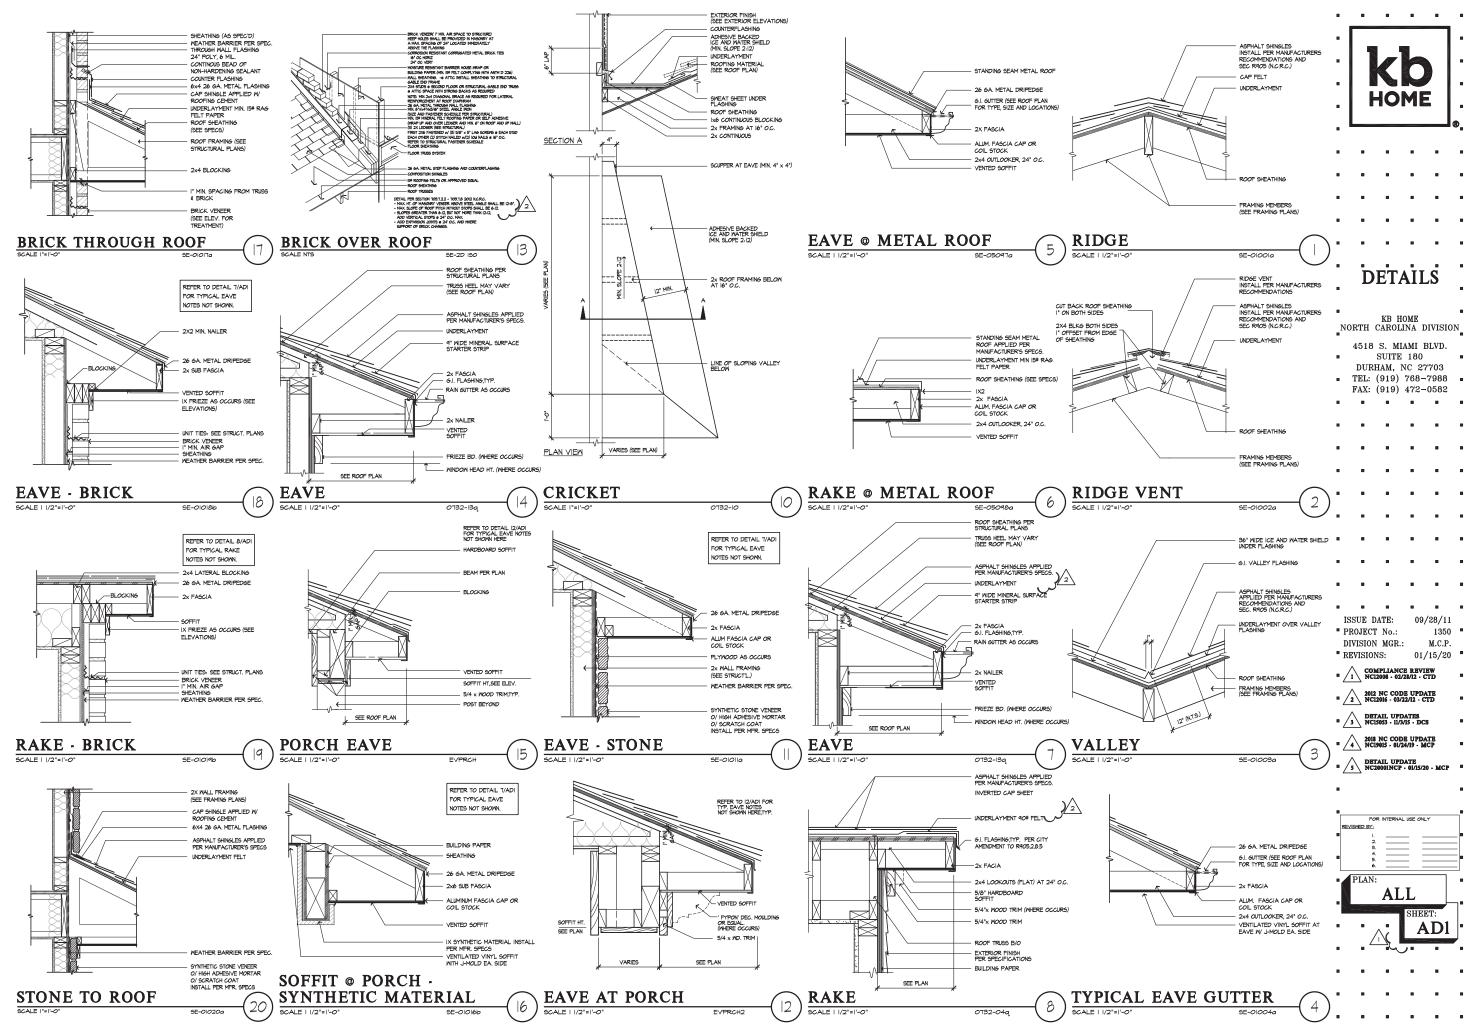


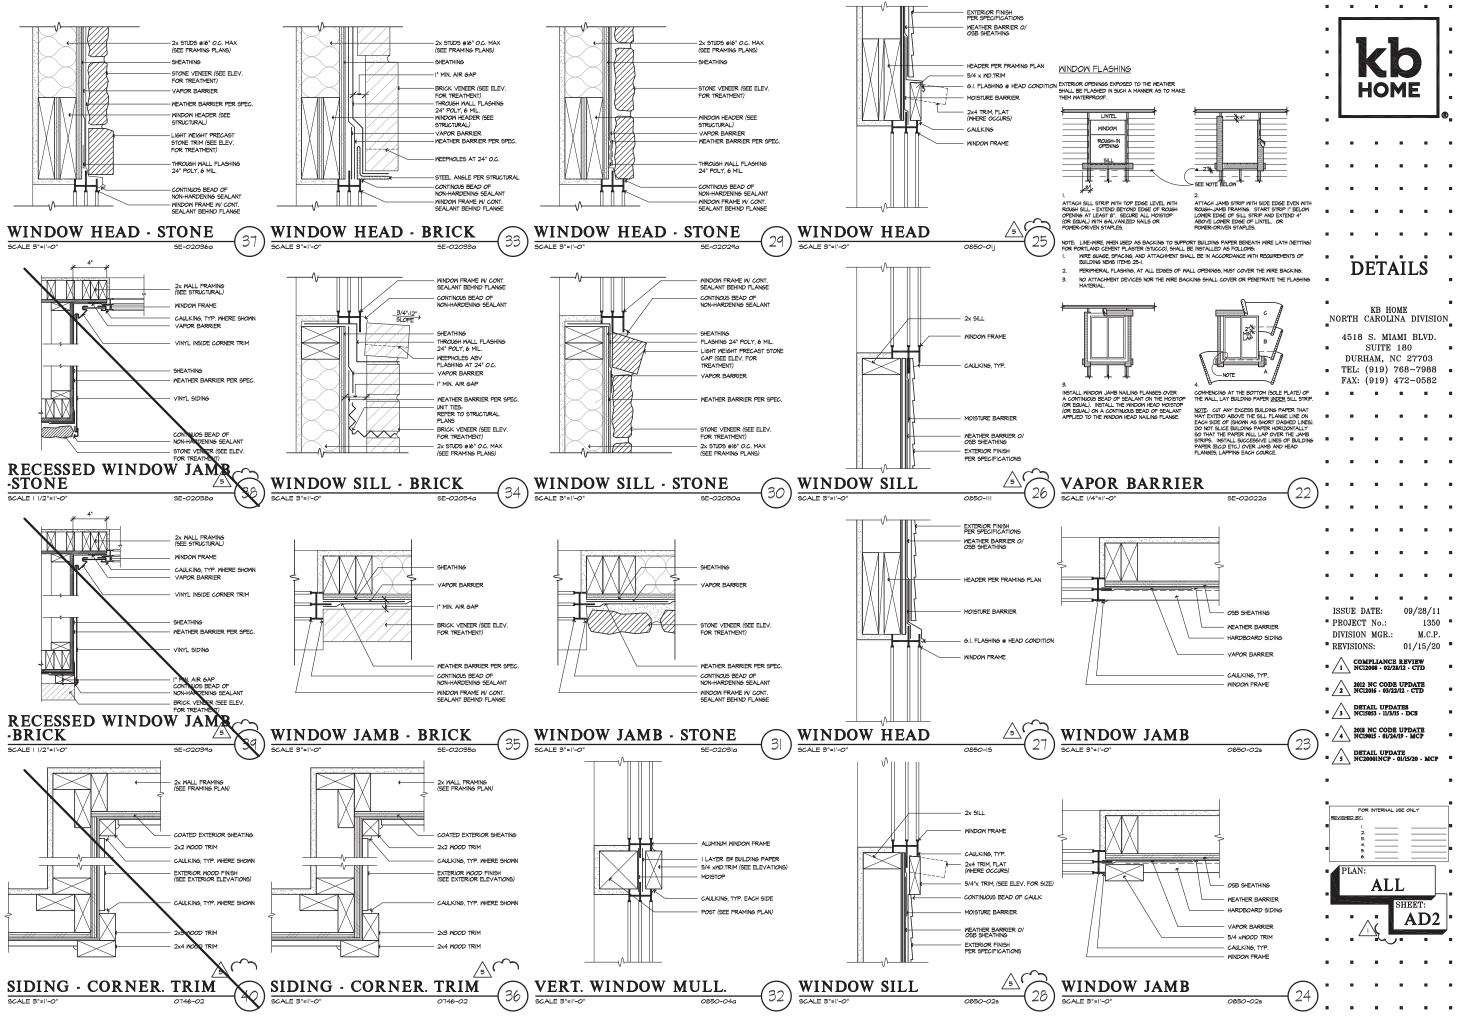




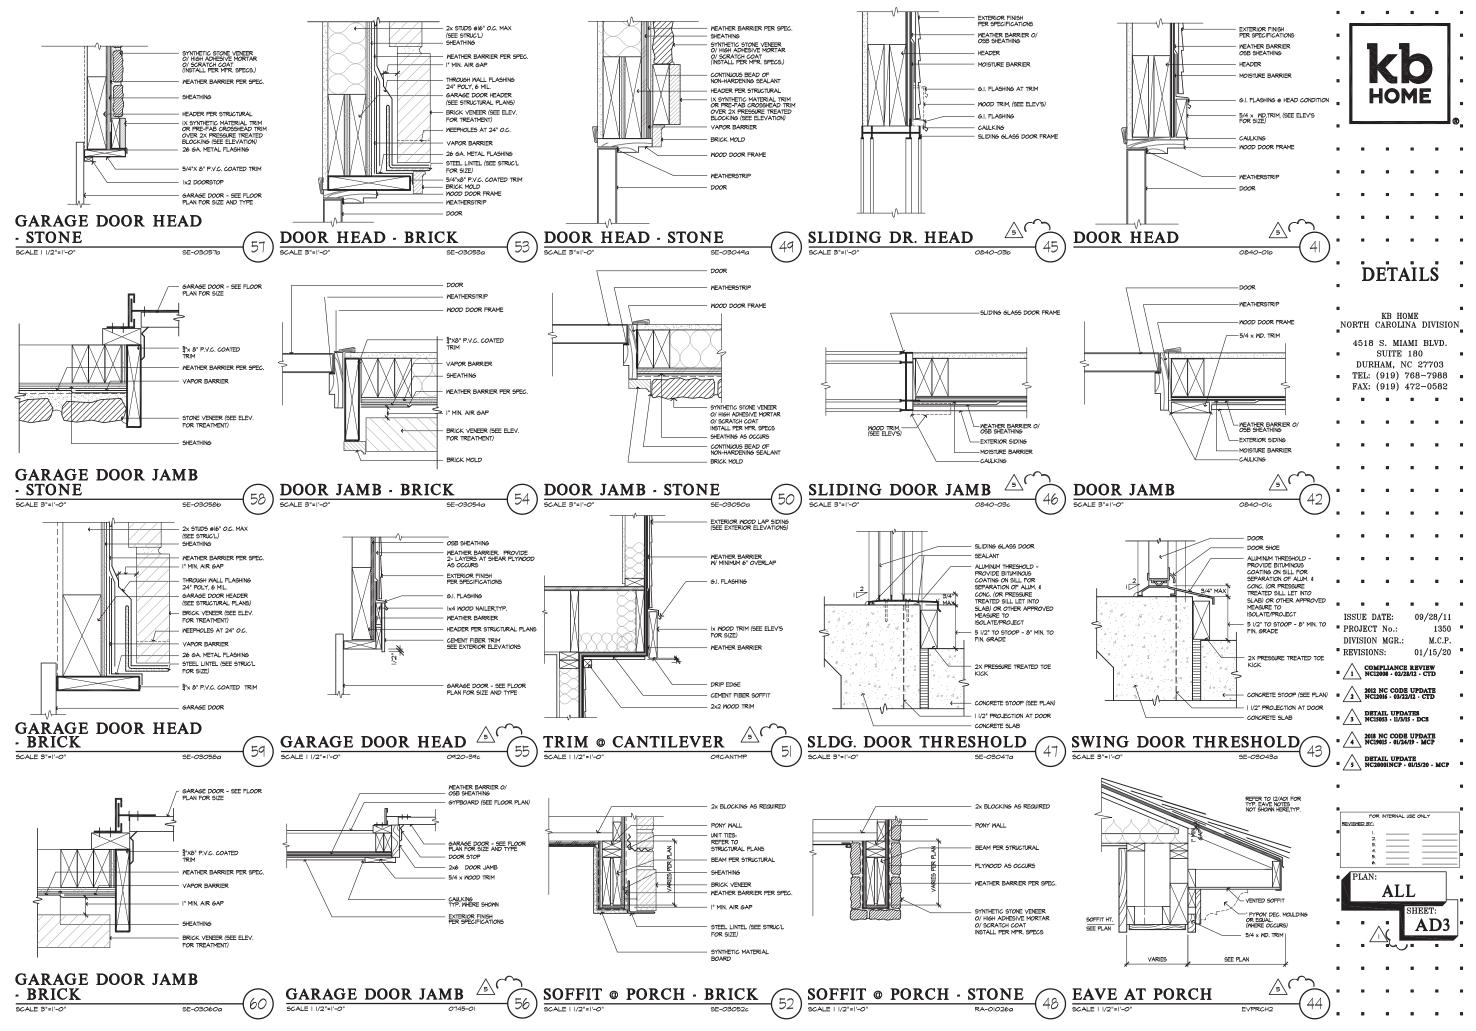


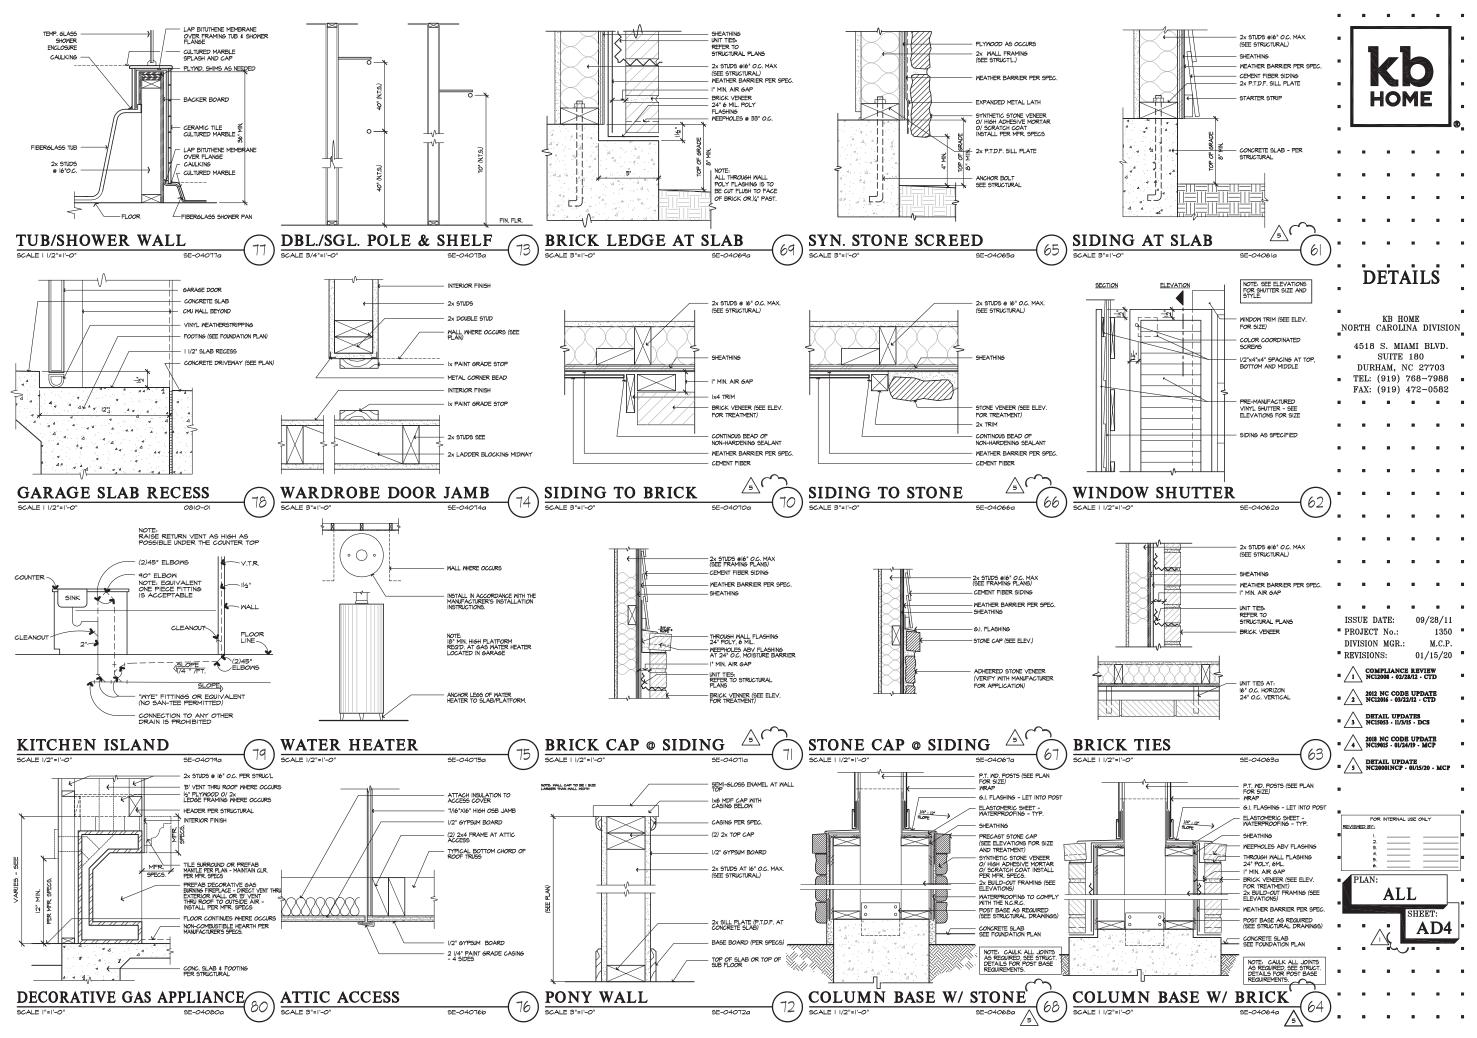

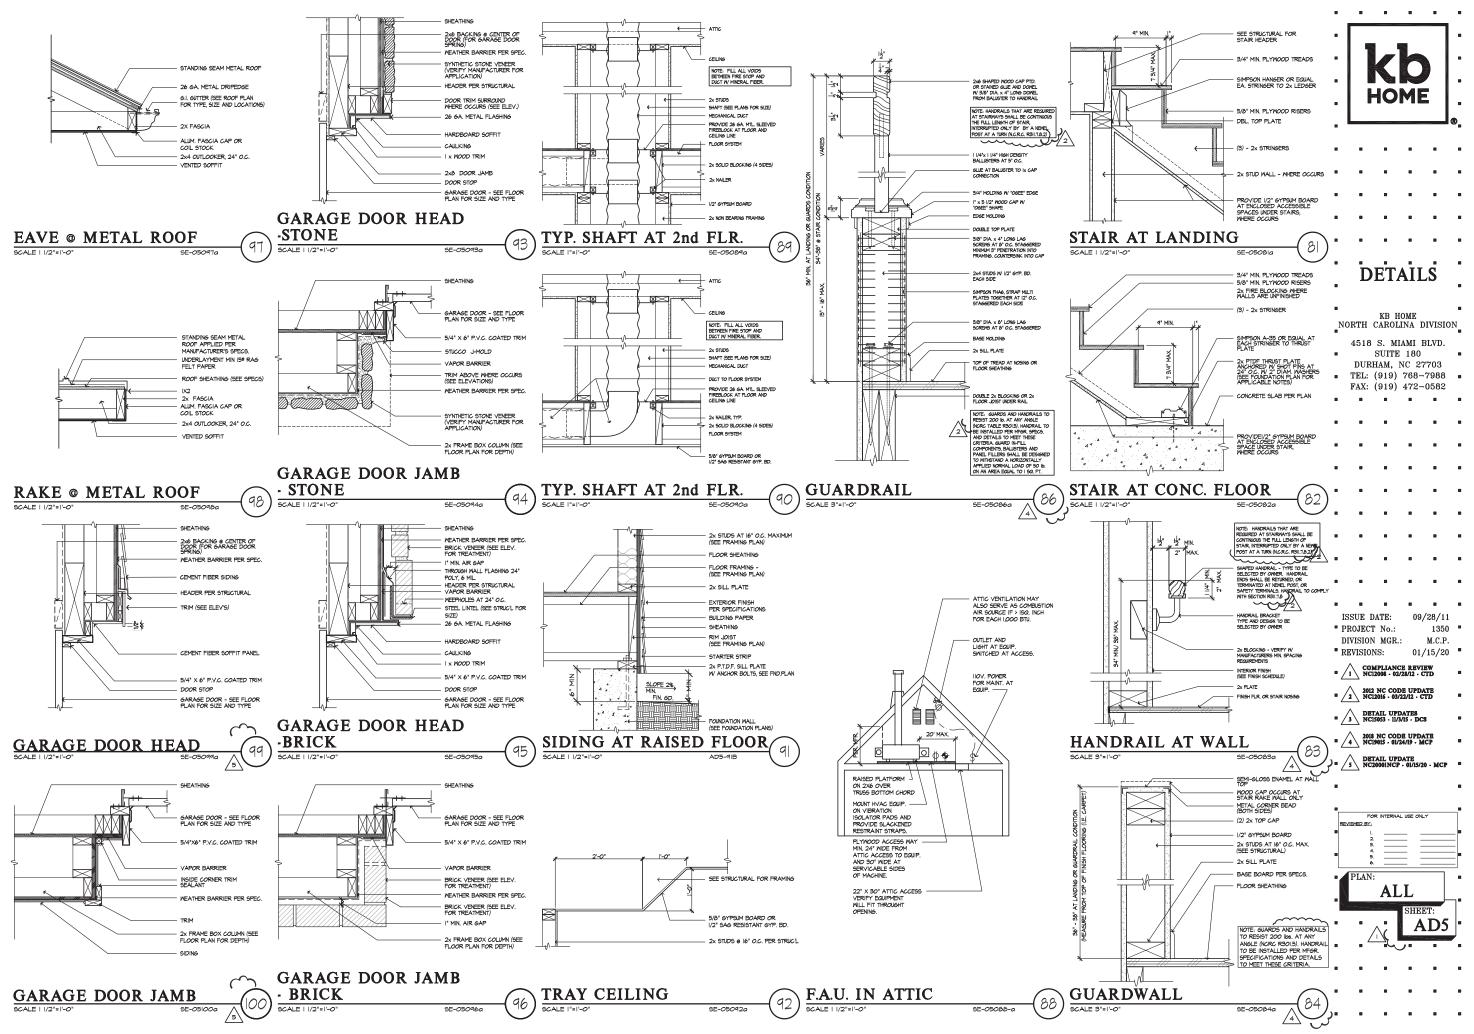


winter and the second and the second and the fact the second and the

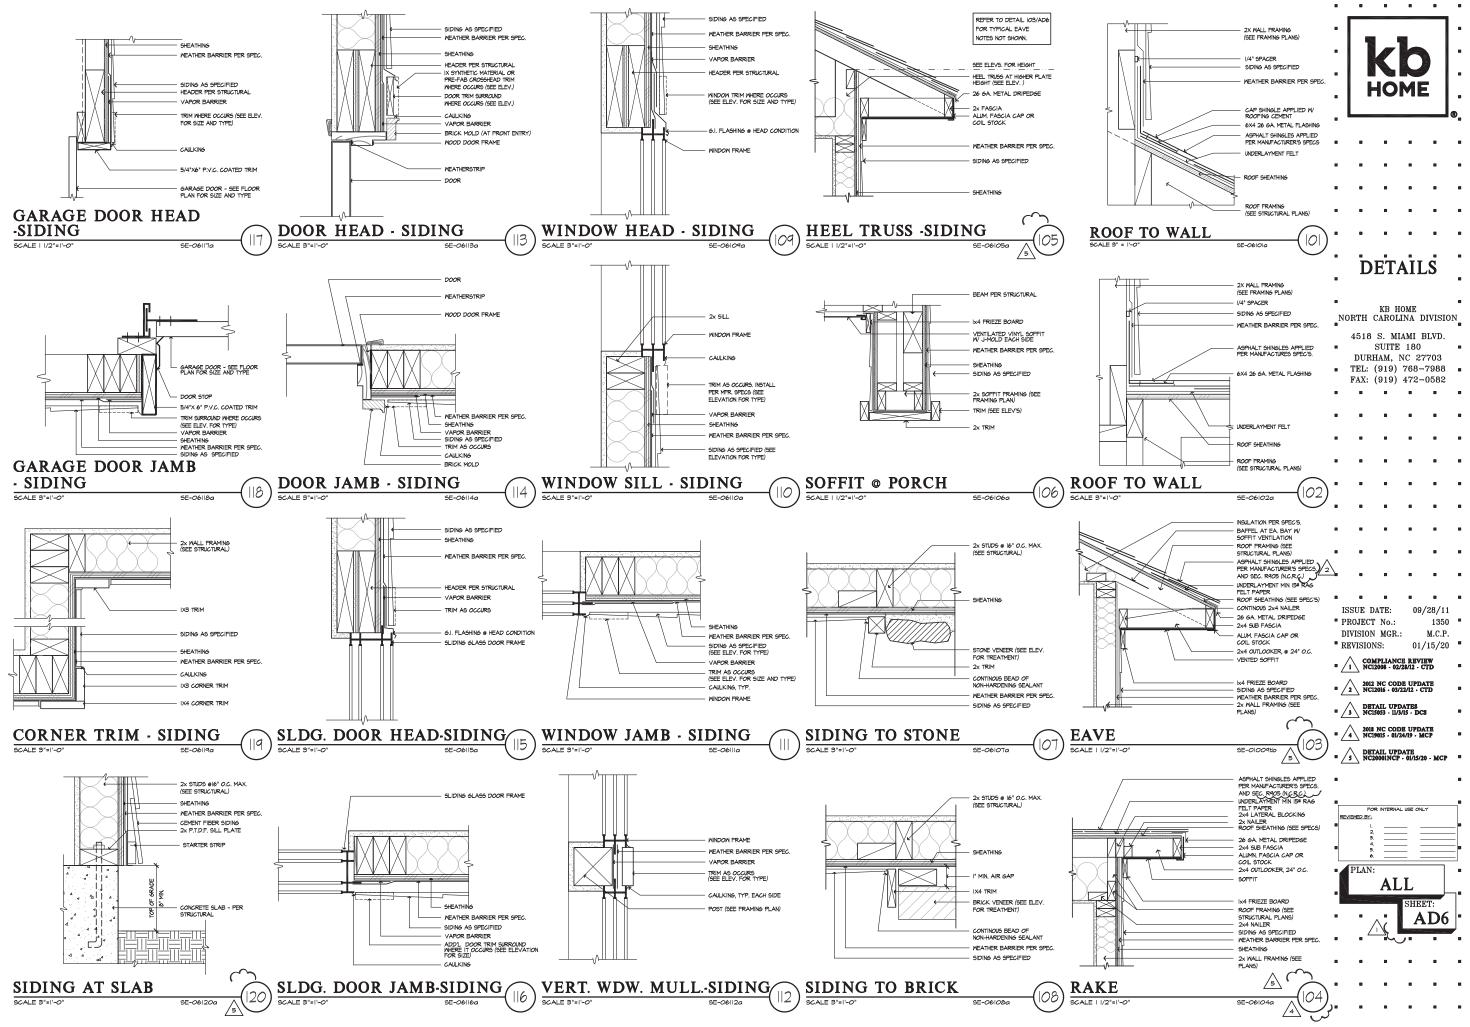

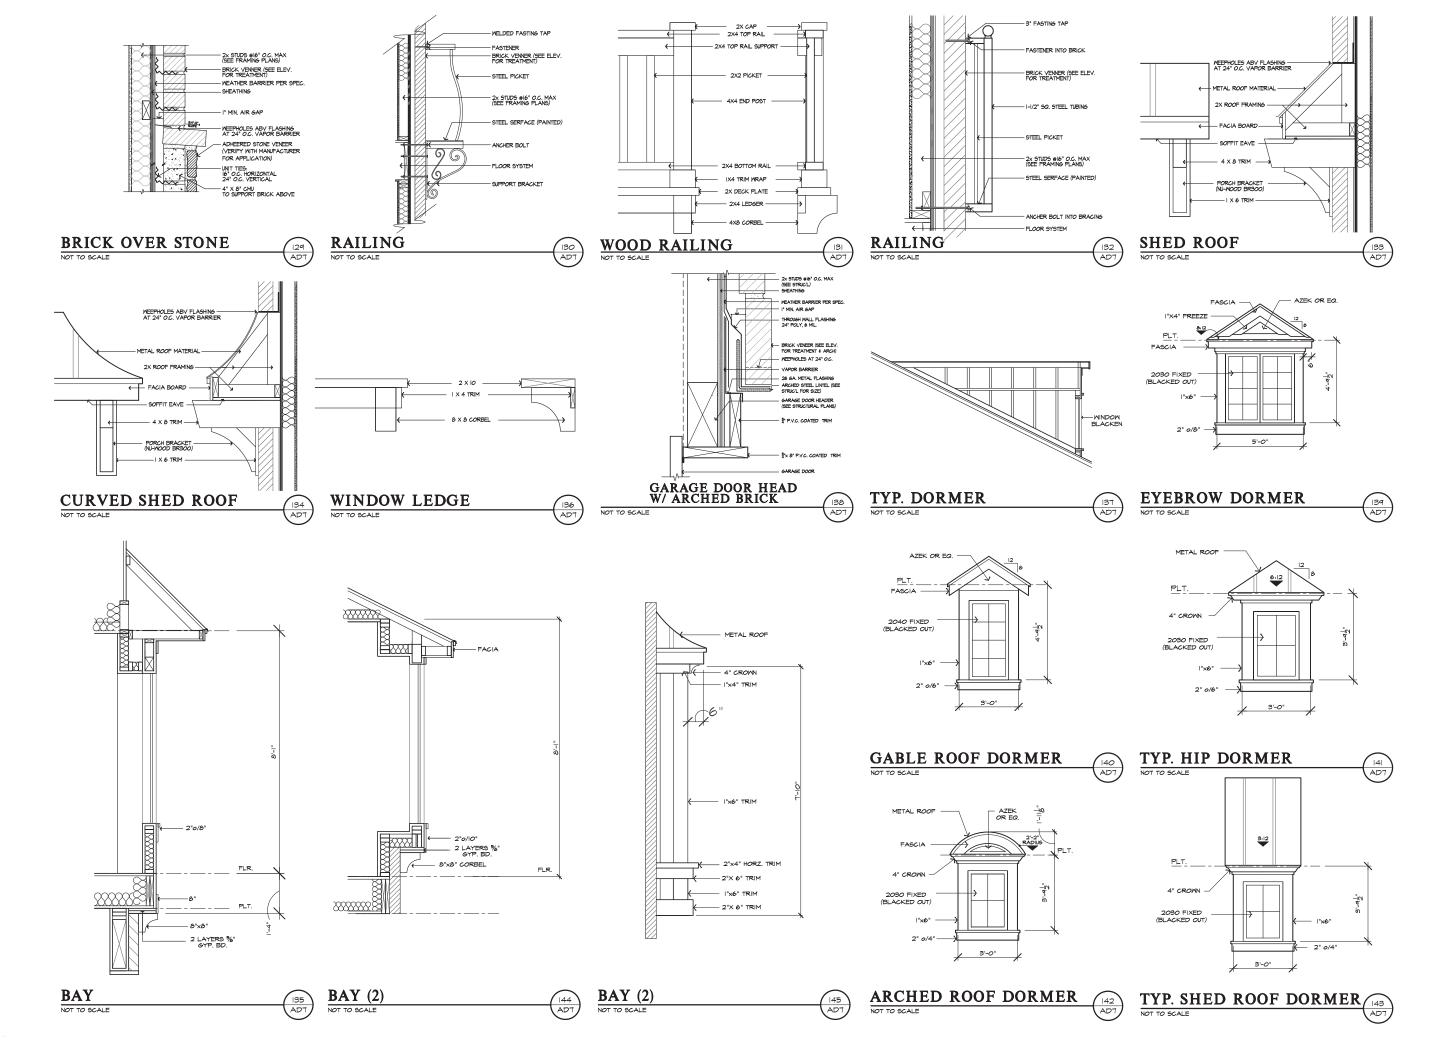


•	۵	8	8		
•					
•					
-		N	K		
		10	M		
_					•
			8		
_	-		-	-	_
-			-		
-		-	-	-	
-	D	ĒŢ	AĪI	ĹŚ	•
•					
■ NC	)RTH	KB H	IOME	DIVISIO	N
		S. MI			
•	DUR	SUITE HAM,		7703	•
•	TEL: FAX:	(919) (919)	768- 472-	-7988 -0582	8
•	8			•	•
•	•	•		•	
•		•			•
•	•	•		•	
•					•
•					
•			8		
			8		
	SUE E ROJECI		09	/28/11 1350	
DI	IVISION EVISIOI	MGR.		M.C.P. /15/20	
= /		(PLIANG			
. /		NC CO1			
		AIL UP1 5053 - 11/2			_
		NC COI			_
		19015 • 017 FAIL UPI 20001NCF			
_	<u>5 \</u> NC:	OOOINCP	· - 01/15/2	20 - MCP	
REV	FC	R INTERNA	L USE ON	LY	
	l. 2 3 4		= =		=
•	5.				-
	PLAN	• • • •	T		
			SHE	ET:	•
•	•		ļ	<u>D7</u>	•
•	• ~	· L	יر	8	
•		•	8	•	•
•	•	•	•	•	•
		•	8	•	

. . . . . .

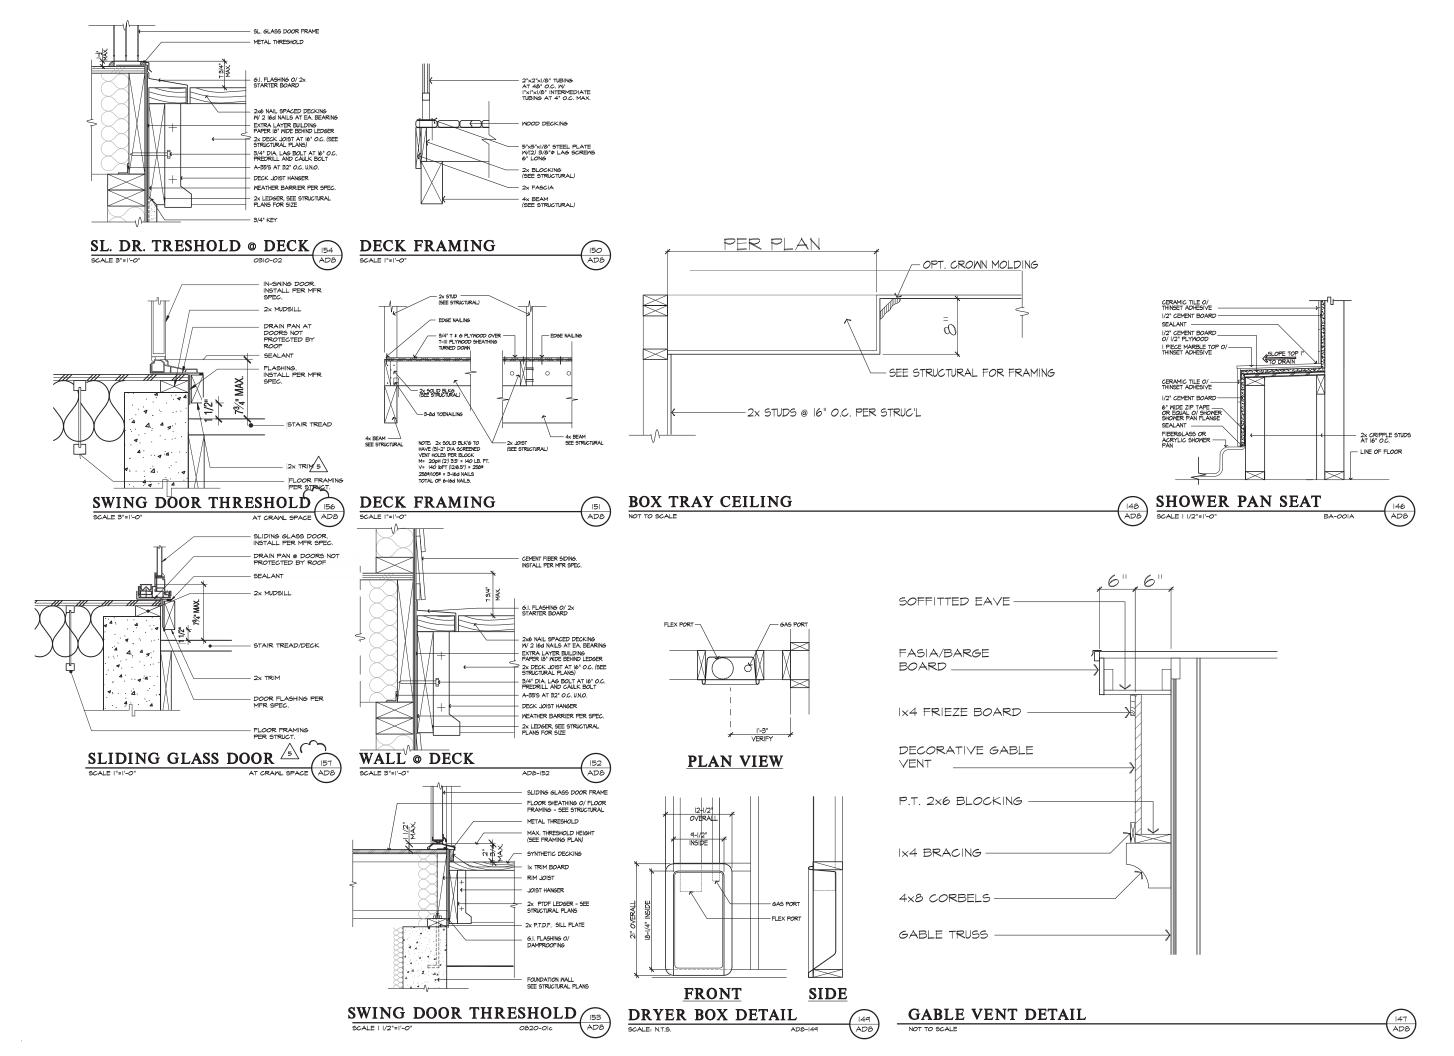


•	۵	8	8	8	•
•					8
•					•
•		10	M		8
•					•
• '					w <sub>a</sub>
•		•	•	8	
•		•	•		
•	•		•	8	
•	•	•	8		
•	•	•	•	•	8
•	D	Ε <b>Τ</b> .	AİI	ĹŚ	8
•					
NC	RTH	KB H CAROL	IOME	DIVISIO	• N
•	4518	S. MI	AMI	BLVD.	
•	DURI	SUITE	NC 2	7703	
•	FAX:	(919) (919)	472-	-7988 -0582	
•	8	•	•	8	•
	•		•	-	
				-	
			-	-	-
	- SUE D ROJECT		- 09	- /28/11 1350	
DI	VISION	MGR.		M.C.P.	
		ND: <b>(PLIAN</b> ) 2008 • 02		/15/20	
		NC COI			8
		AIL UPI 5053 - 11/2			
		NC COI 9015 - 01/			
• /	`			20 • MCP	
					8
•					
REV B	iened by: I.	R INTERNA	L USE ON	LY	_ 8
-	2. 8. 4. 5.		=		
-	6. PLAN:	:			
		AI			<b>_</b> •
	8		SHE		8
•	<b>_</b>	$\Delta $	<u>،</u>		-
	•	•			
•	•	•			
•	•	•		•	8

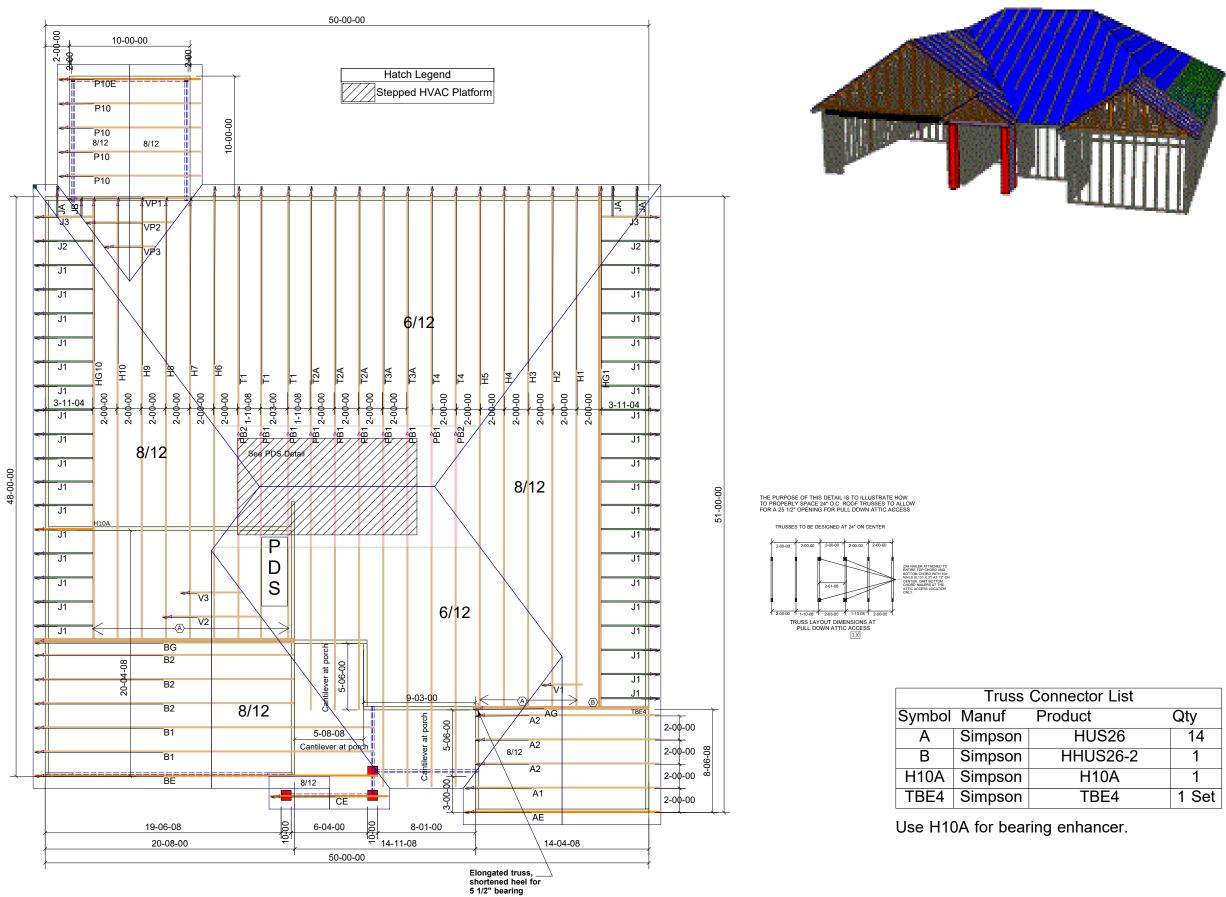

List	
	Qty
626	14
26-2	1
)A	1
Ξ4	1 Set



DEDICATED TO QUALITY AND EXCELLENCE 200 EMMETT ROAD DUNN, NORTH CAROLINA 28334 PHONE: 910-892-8400 FAX: 910-892-8384

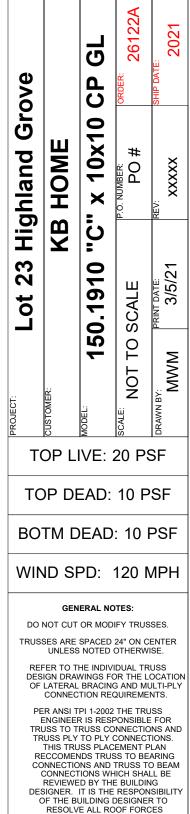

ADEQUATELY TO THE FOUNDATION


# **STRUCTURAL PLANS FOR:**




# 150.1910 - LH GARAGE

REV DATE	ARCH PLAN VERSION	REVISION DESCRIPTION	DRF
03/04/2021	1910-150-01350 LH D4 - 10.06.2020	INITIAL SETUP OF LAYOUT	ABS
03/04/2021	1910-150-01350 LH D4 - 10.06.2020	CREATED LOT-SPECIFIC STRUCTURAL LAYOUT FROM MASTER PLAN AND EWP LAYOUT	AB

NOTES		CODE	ENGINEER OF
<ol> <li>ENGINEER'S SEAL APPLIES TO STRUCTURAL COMPONENTS ONLY. ENGINEER'S SEAL DOES NOT CERTIFY DIMENSIONAL ACCURACY OR ARCHITECTURAL LAYOUT, INCLUDING ROOF GEOMETRY. JDSfaulkner, PLLC ASSUMES NO LIABILITY FOR CHANGES MADE TO THESE PLANS BY OTHERS, OR FOR CONSTRUCTION METHODS, OR FOR ANY DEVIATION FROM THE PLANS. ENGINEER TO BE NOTIFIED PRIOR TO CONSTRUCTION IF ANY DISCREPANCIES ARE NOTED ON THE PLANS.</li> <li>DIMENSIONS SHALL GOVERN OVER SCALE, AND CODE SHALL GOVERN OVER DIMENSIONS.</li> </ol>	<ol> <li>PLANS MUST HAVE SIGNED SEAL TO BE VALID AND ARE LIMITED TO THE FOLLOWING USES:</li> <li>A. IF THESE PLANS ARE ISSUED AS A MASTER-PLAN SET, THE SET IS VALID FOR 18 MONTHS FROM THE DATE ON THE SEAL, UNLESS ANY CODE-REQUIRED UPDATES ARE PLACED IN EFFECT BY THE MUNICIPALITY.</li> <li>B. IF THESE PLANS ARE NOT ISSUED AS A MASTER-PLAN SET, THE SET IS VALID FOR A CONDITIONAL, ONE-TIME USE FOR THE LOT OR ADDRESS SPECIFIED ON THE TITLE BLOCK.</li> </ol>	ALL CONSTRUCTION, WORKMANSHIP, AND MATERIAL QUALITY AND SELECTION SHALL BE PER: 2018 NORTH CAROLINA STATE BUILDING CODE: RESIDENTIAL CODE	JDSfaulkner, PLLC ENGINEERING, BUILDING DESI CONSULTING SERVICES 8600 'D' JERSEY COURT RALEIGH, NC 27617 FIRM LIC. NO: P-0961 PROJECT REFERENCE: 21900

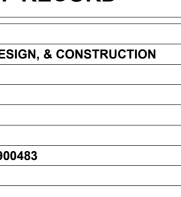

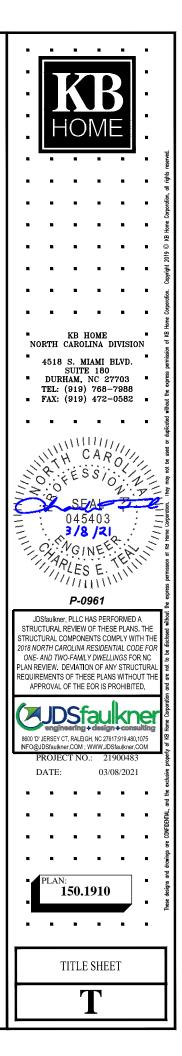

NOTE: ALL CHAPTERS, SECTIONS, TABLES, AND FIGURES CITED WITHOUT A PUBLICATION TITLE ARE FROM THE APPLICABLE RESIDENTIAL CODE (SEE TITLE SHEET).

### GENERAL

- IT IS THE CONTRACTOR'S RESPONSIBILITY TO VERIEY ALL DIMENSIONS PRIOR TO CONSTRUCTION, FURTHERMORE, CONTRACTOR IS ULTIMATELY RESPONSIBLE FOR CONSTRUCTION MEANS, METHODS, AND SAFETY ON SITE, NOTIFY JDSfaulkne PLLC IMMEDIATELY IF DISCREPANCIES ON PLAN EXIST.
- BRACED-WALL DESIGN IS BASED ON SECTION R602.10 WALL 2. BRACING, PRIMARY PRESCRIPTIVE METHOD TO BE CS-WSP, SEE WALL BRACING PLANS AND DETAILS FOR ADDITIONAL INFORMATION.

ALL NON-PRESCRIPTIVE SOLUTIONS ARE BASED ON GUIDELINES ESTABLISHED IN THE AMERICAN SOCIETY OF CIVIL ENGINEERS PUBLICATION ASCE 7 AND THE NATIONAL DESIGN SPECIFICATION FOR WOOD CONSTRUCTION - SPECIAL DESIGN PROVISIONS FOR WIND AND SEISMIC.

SEISMIC DESIGN SHALL BE PER SECTION R301.2.2 - SEISMIC 3. PROVISIONS, INCLUDING ASSOCIATED TABLES AND FIGURES, BASED ON LOCAL SEISMIC DESIGN CATEGORY

### DESIGN LOADS

ASSUMED SOIL BEARING-CAPACITY	2,000 PSF
	LIVE LOAD
ULTIMATE DESIGN WIND SPEED	115 MPH, EXPOSURE B
GROUND SNOW	15 PSF
ROOF	20 PSF
RESIDENTIAL CODE TABLE R301.5	LIVE LOAD (PSF)
DWELLING UNITS	40
SLEEPING ROOMS	30
ATTICS WITH STORAGE	20
ATTICS WITHOUT STORAGE	10
STAIRS	40
DECKS	40
EXTERIOR BALCONIES	60
PASSENGER VEHICLE GARAGES	50
FIRE ESCAPES	40
GUARDS AND HANDRAILS	200 (pounds, concentrated)

COMPONENT AND CLADDING LOADS, INCLUDING THOSE FOR DOORS AND WINDOWS, SHALL BE DERIVED FROM TABLES R301.2(2) AND R301.2(3) FOR A BUILDING WITH A MEAN ROOF HEIGHT OF 35 FEET, LOCATED IN EXPOSURE B.

KS

KING STUD COLUMN

ABBREVIATIONS

ADDR	EVIATIONS		
		LVL	LAMINATED VENEER
ABV	ABOVE		LUMBER
AFF	ABOVE FINISHED FLOOR		MAXIMUM
ALT	ALTERNATE		MECHANICAL
	BEARING	MFTR	MANUFACTURER
	BASEMENT	MIN	MINIMUM
CANT	CANTILEVER		NOT TO SCALE
CJ	CEILING JOIST		OVERALL
CLG	CEILING		ON CENTER
CMU	CONCRETE MASONRY UNIT	PT	PRESSURE TREATED
со	CASED OPENING	R	RISER
COL	COLUMN	REF	REFRIGERATOR
CONC	CONCRETE	RFG	ROOFING
CONT	CONTINUOUS	RO	ROUGH OPENING
D	CLOTHES DRYER		ROOF SUPPORT
DBL	DOUBLE		STUD COLUMN
DIAM	DIAMETER	SF	
DJ	DOUBLE JOIST	SH	
DN	DOWN	SHTG	
DP	DEEP	SHW	
DR	DOUBLE RAFTER		SIMILAR
DSP	DOUBLE STUD POCKET		SINGLE JOIST
EA	EACH		STUD POCKET
EE	EACH END		SPECIFIED
EQ	EQUAL	SQ	SQUARE
EX	EXTERIOR	т	TREAD
	FORCED-AIR UNIT	TEMP	TEMPERED GLASS
FDN	FOUNDATION	тнк	TEMPERED GLASS THICK(NESS)
FF	FINISHED FLOOR	TJ	TRIPLE JOIST
FLR	FLOOR(ING)	тос	TOP OF CURB / CONCRETE
FP	FIREPLACE	IR	TRIPLE RAFTER
FTG	FOOTING		TYPICAL
нв	HOSE BIBB	UNO	UNLESS NOTED OTHERWISE
HDR	HEADER	••	OLO ITILO MAGHER
HGR	HANGER	WH	WATER HEATER
JS	JACK STUD COLUMN		WELDED WIRE FABRIC
		XJ	EXTRA JOIST

### MATERIALS

1. INTERIOR / TRIMMED FRAMING LUMBER SHALL BE #2 SPRUCE PINE FIR (SPF) WITH THE FOLLOWING DESIGN PROPERTIES (#2 SOUTHERN YELLOW PINE MAY BE SUBSTITUTED):

Fb = 875 PSI Fv = 70 PSI E = 1.4E6 PSI

2. FRAMING LUMBER EXPOSED TO WEATHER OR IN CONTACT WITH THE GROUND, CONCRETE, OR MASONRY SHALL BE PRESSURE TREATED #2 SOUTHERN YELLOW PINE (SYP) WITH THE FOLLOWING DESIGN PROPERTIES:

Fb = 975 PSI Fv = 95 PSI E = 1.6E6 PSI

3. LVL STRUCTURAL MEMBERS TO BE LAMINATED VENEER LUMBER WITH THE FOLLOWING MINIMUM DESIGN PROPERTIES:

Fb = 2600 PSI Fv = 285 PSI E = 1.9E6 PSI

PSL STRUCTURAL MEMBERS TO BE PARALLEL STRAND LUMBER WITH THE FOLLOWING MINIMUM DESIGN PROPERTIES:

Eb = 2900 PSI Ev = 290 PSI E = 2.0E6 PSI

5. LSL STRUCTURAL MEMBERS TO BE LAMINATED STRAND LUMBER WITH THE FOLLOWING MINIMUM DESIGN PROPERTIES:

Fb = 2250 PSI Fv = 400 PSI E = 1.55E6 PSI

- 6. STRUCTURAL STEEL WIDE-FLANGE BEAMS SHALL CONFORM TO ASTM A992. Fy = 50 KSI
- 7. REBAR SHALL BE DEFORMED STEEL CONFORMING TO ASTM A615, GRADE 60.
- 8. POURED CONCRETE COMPRESSIVE STRENGTH TO BE A MINIMUM 3,000 PSI AT 28 DAYS, MATERIALS USED TO PRODUCE CONCRETE SHALL COMPLY WITH THE APPLICABLE STANDARDS LISTED IN AMERICAN CONCRETE INSTITUTE STANDARD ACI 318 OR ASTM C1157
- 9. CONCRETE SUBJECT TO MODERATE OR SEVERE WEATHERING PROBABILITY PER TABLE R301.2(1) SHALL BE AIR-ENTRAINED WHEN REQUIRED BY TABLE R402.2
- 10. CONCRETE MASONRY UNITS (CMU) SHALL CONFORM TO AMERICAN CONCRETE INSTITUTE PUBLICATION 530: BUILDING CODE REQUIREMENTS AND SPECIFICATIONS FOR MASONRY STRUCTURES AND COMPANION COMMENTARIES AND THE MASONRY SOCIETY PUBLICATION TMS 402/602: BUILDING CODE REQUIREMENTS AND SPECIFICATIONS FOR MASONRY STRUCTURES
- 11. MORTAR SHALL COMPLY WITH ASTM INTERNATIONAL STANDARD
- 12. INDICATED MODEL NUMBERS FOR ALL METAL HANGERS, STRAPS, FRAMING CONNECTORS, AND HOLD-DOWNS ARE SIMPSON STRONG-TIE BRAND, EQUIVALENT USP BRAND PRODUCTS ARE ACCEPTABLE.
- 13. REFER TO I-JOIST EQUIVALENCE CHART ON I-JOIST DETAIL SHEET FOR SUBSTITUTION OF MANUFACTURER SERIES.

### FOUNDATION

- MINIMUM ALLOWABLE SOIL BEARING CAPACITY IS ASSUMED TO BE 2,000 PSF. IT IS THE CONTRACTOR'S RESPONSIBILITY TO VERIFY SOIL BEARING CAPACITY IF UNSATISFACTORY CONDITIONS
- 2. CONCRETE FOUNDATION WALLS TO BE SELECTED AND CONSTRUCTED PER SECTION R404 OR AMERICAN CONCRETE INSTITUTE STANDARD ACI 318.
- 3. MASONRY FOUNDATION WALLS TO BE SELECTED AND CONSTRUCTED PER SECTION R404 AND/OR AMERICAN CONCRETE INSTITUTE PUBLICATION 530: BUILDING CODE REQUIREMENTS AND SPECIFICATIONS FOR MASONRY STRUCTURES AND COMPANION COMMENTARIES AND/OR THE MASONRY SOCIETY PUBLICATION TMS 402/602: BUILDING CODE REQUIREMENTS AND SPECIFICATIONS FOR MASONRY STRUCTURES
- CONCRETE WALL HORIZONTAL REINFORCEMENT TO BE PER 4 TABLE R404.1.2(1) OR AS NOTED OR DETAILED. CONCRETE WALL VERTICAL REINFORCEMENT TO BE PER TABLES R404.1.2(3 AND 4) OR AS NOTED OR DETAILED. ALL CONCRETE WALLS SHALL COMPLY WITH APPLICABLE PROVISIONS OF CHAPTER 6.
  - A. TABLES ASSUME THAT WALLS HAVE PERMANENT LATERAL SUPPORT AT THE TOP AND BOTTOM.
  - FOUNDATION DRAINS ARE ASSUMED AT ALL WALLS PER В. SECTION R405
- 5. PLAIN-MASONRY WALL DESIGN TO BE PER <u>TABLE R404.1.1(1)</u> OR AS NOTED OR DETAILED. MASONRY WALLS WITH VERTICAL REINFORCEMENT TO BE PER TABLES R404.1.1 (2 THROUGH 4) OR AS NOTED OR DETAILED. ALL MASONRY WALLS SHALL COMPLY WITH APPLICABLE PROVISIONS OF CHAPTER 6.
  - A. TABLES ASSUME THAT WALLS HAVE PERMANENT LATERAL SUPPORT AT THE TOP AND BOTTOM. B WALL REINFORCING SHALL BE PLACED ACCORDING TO
  - FOOTNOTE (c) OF THE TABLES (REINFORCING IS NOT CENTERED IN WALL).
  - FOUNDATION DRAINS ARE ASSUMED AT ALL WALLS PER C. SECTION R405
- WOOD SILL PLATES TO BE ANCHORED TO THE FOUNDATION WITH 1/2" DIAMETER ANCHOR BOLTS WITH MINIMUM 7" EMBEDMENT, SPACED A MAXIMUM OF 6'-0" OC AND WITHIN 12" FROM THE ENDS OF EACH PLATE SECTION. INSTALL MINIMUM (2) ANCHOR BOLTS PER SECTION. SEE SECTION R403.1.6 FOR SPECIFIC CONDITIONS.
- THE UNSUPPORTED HEIGHT OF SOLID MASONRY PIERS SHALL NOT EXCEED TEN TIMES THEIR LEAST DIMENSION . UNFILLED, HOLLOW PIERS MAY BE USED IF THE UNSUPPORTED HEIGHT IS NOT MORE THAN FOUR TIMES THEIR LEAST DIMENSION
- 8. CENTERS OF PIERS TO BEAR IN THE MIDDLE THIRD OF THE FOOTINGS, AND GIRDERS SHALL CENTER IN THE MIDDLE THIRD OF
- ALL FOOTINGS TO HAVE MINIMUM 2" PROJECTION ON EACH SIDE OF FOUNDATION WALLS (SEE DETAILS).
- 10. ALL REBAR NOTED IN CONCRETE TO HAVE AT LEAST 2" COVER FROM EDGE OF CONCRETE TO EDGE OF REBAR.
- 11. FRAMING TO BE FLUSH WITH FOUNDATION WALLS.
- 12. WITH CLASS 1 SOILS, VAPOR BARRIER AND CRUSHED STONE MAY BE OMITTED.

## FRAMING

- 3.

  - CONSTRUCTION

7.

- LUMBER

  - DETAILS.
- SPECIFICATIONS

- C.

- DRAWINGS.

- EACH END OF FLITCH BEAM

- SHALL BE MET.

ALL BEARING HEADERS TO BE (2) 2x6 SUPPORTED W/ MIN (1) JACK STUD AND (1) KING STUD EACH END, UNO.

ALL NON-BEARING HEADERS TO BE (2) 2x4, UNO

NON-BEARING INTERIOR WALLS NOT MORE THAN 10' NOMINAL HEIGHT AND NOT SHOWN AS BRACED WALLS MAY BE FRAMED WITH 2x4 STUDS @ 24" OC.

SOLID BLOCKING TO BE PROVIDED AT ALL POINT LOADS THROUGH FLOOR LEVELS TO THE FOUNDATION OR TO OTHER STRUCTURAL COMPONENTS.

ALL BEAMS SPECIFIED ARE MINIMUM SIZES ONLY LARGER MEMBERS MAY SUBSTITUTED AS NEEDED FOR EASE OF

ALL EXTERIOR WALLS TO BE FULLY SHEATHED WITH 7/16" OSB.

PORCH / PATIO COLUMNS TO BE 4x4 MINIMUM PRESSURE-TREATED

A. ATTACH PORCH COLUMNS TO SLAB / FDN WALL USING ABA, ABU, ABW, OR CPT SIMPSON POST BASES TO FIT COLUMN SIZES NOTED ON PLAN -OR- ANY OTHER COLUMN CONNECTION WITH 500# UPLIFT CAPACITY.

ATTACH PORCH COLUMNS TO PORCH BEAMS USING AC OR BC SIMPSON POST CAPS TO FIT COLUMN SIZES NOTED ON PLAN -OR- ANY OTHER COLUMN CONNECTION WITH 500# LIPLIET CAPACITY

C. TRIM OUT COLUMN(S) AND BEAM(S) PER BUILDER AND

ALL ENGINEERED WOOD PRODUCTS (LVL, PSL, LSL, ETC.) SHALL BE INSTALLED WITH CONNECTIONS PER MANUFACTURER

ENGINEERED WOOD ELOOR SYSTEMS AND ROOF TRUSS SYSTEMS A. SHOP DRAWINGS FOR THE SYSTEMS SHALL BE PROVIDED TO THE ENGINEER OF RECORD FOR REVIEW AND COORDINATION BEFORE CONSTRUCTION. B. TRUSS PROFILES SHALL BE SEALED BY THE TRUSS

MANUFACTURER. INSTALLATION OF THE SYSTEMS SHALL BE PER MANUFACTURER'S INSTRUCTIONS.

TRUSS LAYOUT AND PLACEMENT BY MANUFACTURER TO COINCIDE WITH THE SUPPORT LOCATIONS SHOWN IN THESE

10. ALL BEAMS TO BE CONTINUOUSLY SUPPORTED LATERALLY AND SHALL BEAR FULL WIDTH ON THE SUPPORTING WALLS OR COLUMNS INDICATED. WITH A MINIMUM OF THREE STUDS. UNO.

ALL STEEL BEAMS TO BE SUPPORTED AT EACH END WITH A MIN BEARING LENGTH OF 3 1/2" AND FULL FLANGE WIDTH. BEAMS MUST BE ATTACHED AT EACH END WITH A MINIMUM OF FOUR 16d NAILS OR TWO 1/2" x 4" LAG SCREWS, UNO

12. STEEL FLITCH BEAMS TO BE BOLTED TOGETHER USING (2) ROWS OF 1/2" DIAMETER BOLTS (ASTM 307) WITH WASHERS PLACED UNDER THE THREADED END OF THE BOLT. BOLTS TO BE SPACED AT 24" OC (MAX) AND STAGGERED TOP AND BOTTOM OF BEAM (2" EDGE DISTANCE, WITH TWO BOLTS TO BE LOCATED AT 6" FROM

WHEN A 4-PLY LVL BEAM IS USED, ATTACH WITH (1) 1/2" DIAMETER BOLT, 12" OC, STAGGERED TOP AND BOTTOM, 1 1/2" MIN FROM ENDS. ALTERNATE FOUIVALENT ATTACHMENT METHOD MAY BE USED, SUCH AS SDS, SDW, OR TRUSSLOK SCREWS (SEE MANUFACTURER SPECIFICATIONS).

14. FOR STUD COLUMNS OF 4-OR-MORE STUDS, INSTALL SIMPSON STRONG-TIE CS16 STRAPS ACROSS STUDS @ 30" OC, 6" MAX FROM PLATES, ON INSIDE FACE OF COLUMN (EXTERIOR WALL), ON BOTH FACES OF COLUMN (INTERIOR WALL).

15. FLOOR JOISTS ADJACENT AND PARALLEL TO THE EXTERIOR FOUNDATION WALL SHALL BE PROVIDED WITH FULL-DEPTH SOLID BLOCKING, NOT LESS THAN TWO (2) INCHES NOMINAL IN THICKNESS, PLACED PERPENDICULAR TO THE JOIST AT SPACING NOT MORE THAN FOUR (4) FEET. THE BLOCKING SHALL BE NAILED TO THE FLOOR SHEATHING, THE SILL PLATE, THE JOIST, AND THE EXTERIOR RIM JOIST / BOARD.

16. BRACED WALL PANELS SHALL BE FASTENED TO MEET THE **UPLIFT-RESISTANCE REQUIREMENTS IN CHAPTERS 6 AND 8 OF** THE APPLICABLE CODE (SEE TITLE SHEET), REQUIREMENTS OF THE STRUCTURAL DRAWINGS THAT EXCEED THE CODE MINIMUM



FASTENER SCHEDULE			
CONNECTION	3" x 0.131" NAIL	3" x 0.120" NAIL	
JOIST TO SILL PLATE	(4) TOE NAILS	(4) TOE NAILS	
SOLE PLATE TO JOIST / BLOCKING	NAILS @ 8" OC (typical) (4) PER 16" SPACE (at braced panels)	NAILS @ 8" OC (typical) (4) PER 16" SPACE (at braced panels)	
STUD TO SOLE PLATE	(4) TOE NAILS	(4) TOE NAILS	
TOP OR SOLE PLATE TO STUD	(3) FACE NAILS	(4) FACE NAILS	
RIM JOIST OR BAND JOIST TO TOP PLATE OR SILL PLATE	TOE NAILS @ 6" OC	TOE NAILS @ 4" OC	
BLOCKING BETWEEN JOISTS TO TOP PLATE OR SILL PLATE	(4) TOE NAILS	(4) TOE NAILS	
DOUBLE STUD	NAILS @ 8" OC	NAILS @ 8" OC	
DOUBLE TOP PLATES	NAILS @ 12" OC	NAILS @ 12" OC	
DOUBLE TOP PLATES LAP (24" MIN LAP LENGTH)	(12) NAILS IN LAPPED AREA, EA SIDE OF JOINT	(12) NAILS IN LAPPED AREA, EA SIDE OF JOINT	
TOP PLATE LAP AT CORNERS AND INTERSECTING WALLS	(3) FACE NAILS	(3) FACE NAILS	
OPEN-WEB TRUSS BOTTOM CHORD TO TOP PLATES OR SILL PLATE (PARALLEL TO WALL)	NAILS @ 6" OC	NAILS @ 4" OC	
BOTTOM CHORD OF TRUSS TO TOP PLATES OR SILL PLATE (PERPENDICULAR TO WALL)	(3) TOE NAILS	(3) TOE NAILS	

SEE <u>TABLE R602.3(1)</u> FOR ADDITIONAL STRUCTURAL-MEMBER FASTENING REQUIREMENTS.

DETAILS AND NOTES ON DRAWINGS GOVERN.

### BALLOON WALL FRAMING SCHEDULE (USE THESE STANDARDS UNLESS NOTED OTHERWISE ON THE FRAMING PLAN SHEETS)

FRAMING MEMBER SIZE	MAX HEIGHT (PLATE TO PLATE) 115 MPH ULTIMATE DESIGN WIND SPEED
2x4 @ 16" OC	10'-0"
2x4 @ 12" OC	12'-0"
2x6 @ 16" OC	15'-0"
2x6 @ 12" OC	17'-9"
2x8 @ 16" OC	19'-0"
2x8 @ 12" OC	22'-0"
(2) 2x4 @ 16" OC	14'-6"
(2) 2x4 @ 10" 00 (2) 2x4 @ 12" OC	17'-0"
(2) 2~6 @ 16" 00	21'-6"
(2) 2x6 @ 16" OC (2) 2x6 @ 12" OC	25'-0"
(2) 2x8 @ 16" OC (2) 2x8 @ 12" OC	27'-0" 31'-0"
(2) 210 @ 12 00	01-0

a. ALL HEIGHTS ARE MEASURED SUBFLOOR TO TOP OF WALL PLATE.

- b. WHEN SPLIT-FRAMED WALLS ARE USED FOR HEIGHTS OVER 12', THE CONTRACTOR SHALL ADD 6' MINIMUM OF CS16 COIL STRAPPING (FULLY NAILED), CENTERED OVER THE WALL BREAK.
- c. FINGER-JOINTED MEMBERS MAY BE USED FOR CONTINUOUS HEIGHTS WHERE TRADITIONALLY MILLED LUMBER LENGTHS ARE LIMITED.
- d. FOR GREATER WIND SPEED, SEE ENGINEERED SOLUTION FOR CONDITION IN DRAWINGS.

### ROOF SYSTEMS

TRUSSED ROOF - STRUCTURAL NOTES

- 1. PROVIDE CONTINUOUS BLOCKING THROUGH STRUCTURE FOR ALL POINT LOADS.
- 2. DENOTES OVER-FRAMED AREA
- 3. MINIMUM 7/16" OSB ROOF SHEATHING
- 4. TRUSS LAYOUT AND PLACEMENT BY MANUFACTURER TO COINCIDE WITH THE SUPPORT LOCATIONS SHOWN. TRUSS PROFILES SHALL BE SEALED BY THE TRUSS MANUFACTURER. TRUSS PLANS TO BE COORDINATED WITH THE SEALED STRUCTURAL DRAWINGS. INSTALLATION SHALL BE IN ACCORDANCE WITH THE MANUFACTURER'S INSTRUCTIONS.
- 5. MANUFACTURER TO PROVIDE REQUIRED UPLIFT CONNECTION.
- 6. PROVIDE H2.5A (MINIMUM) OR EQUIVALENT AT EACH TRUSS-TO-TOP PLATE CONNECTION AT OVER-FRAMED AREAS, UNLESS NOTED OTHERWISE.
- 7. UPLIFT CONNECTION TO BE CARRIED THROUGH TO FLOOR SYSTEM.


STICK-FRAMED ROOF - STRUCTURAL NOTES


- 1. PROVIDE 2x4 COLLAR TIES AT 48" OC AT UPPER THIRD OF RAFTERS, UNLESS NOTED OTHERWISE.
- 2. FUR RIDGES FOR FULL RAFTER CONTACT.
- 3. PROVIDE CONTINUOUS BLOCKING THROUGH STRUCTURE FOR ALL POINT LOADS.
- 4. DENOTES OVER-FRAMED AREA
- 5. MINIMUM 7/16" OSB ROOF SHEATHING
- PROVIDE 2x4 RAFTER TIES AT 16" OC AT 45° BETWEEN RAFTERS AND CEILING JOISTS. USE (4) 16d NAILS AT EACH CONNECTION. RAFTER TIES MAY BE SPACED AT 48" OC AT LOCATIONS WHERE NO KNEE WALLS ARE INSTALLED.
- 7. PROVIDE H2.5A (MINIMUM) OR EQUIVALENT AT EACH RAFTER-TO-TOP PLATE CONNECTION AT OVER-FRAMED AREAS, UNLESS NOTED OTHERWISE.
- 8. UPLIFT CONNECTION TO BE CARRIED THROUGH TO FLOOR SYSTEM.

BRICK VENEER LINTEL SCHEDULE			
SPAN	STEEL ANGLE SIZE	END BEARING LENGTH	
UP TO 42"	L3-1/2"x3-1/2"x1/4"	8" (MIN. @ EACH END)	
UP TO 72"	L6"x4"x5/16"* (LLV)	8" (MIN. @ EACH END)	
OVER 72"		ATTACH LINTEL w/ 1/2" C. 3" FROM EACH END	

\* FOR QUEEN BRICK: LINTELS AT THIS CONDITION MAY BE 5"x3-1/2"x5/16"

NOTE: BRICK LINTELS AT SLOPED AREAS TO BE 4"x3-1/2"x1/4" STEEL ANGLE WITH 16D NAILS IN 3/16" HOLES IN 4" ANGLE LEG AT 12" OC TO TRIPLE RAFTER. WHEN THE SLOPE EXCEEDS 4:12 A MINIMUM OF 3"x3"x1/4" PLATES SHALL BE WELDED AT 24" OC ALONG THE STEEL ANGLE.

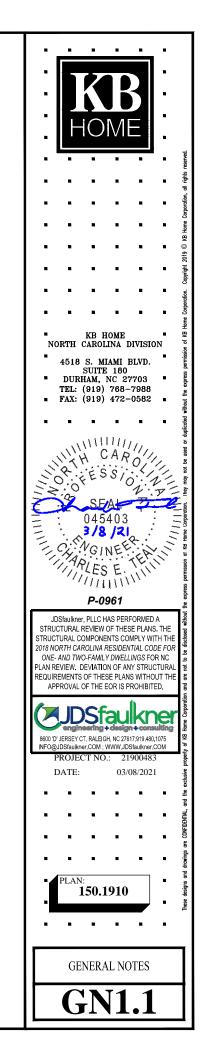

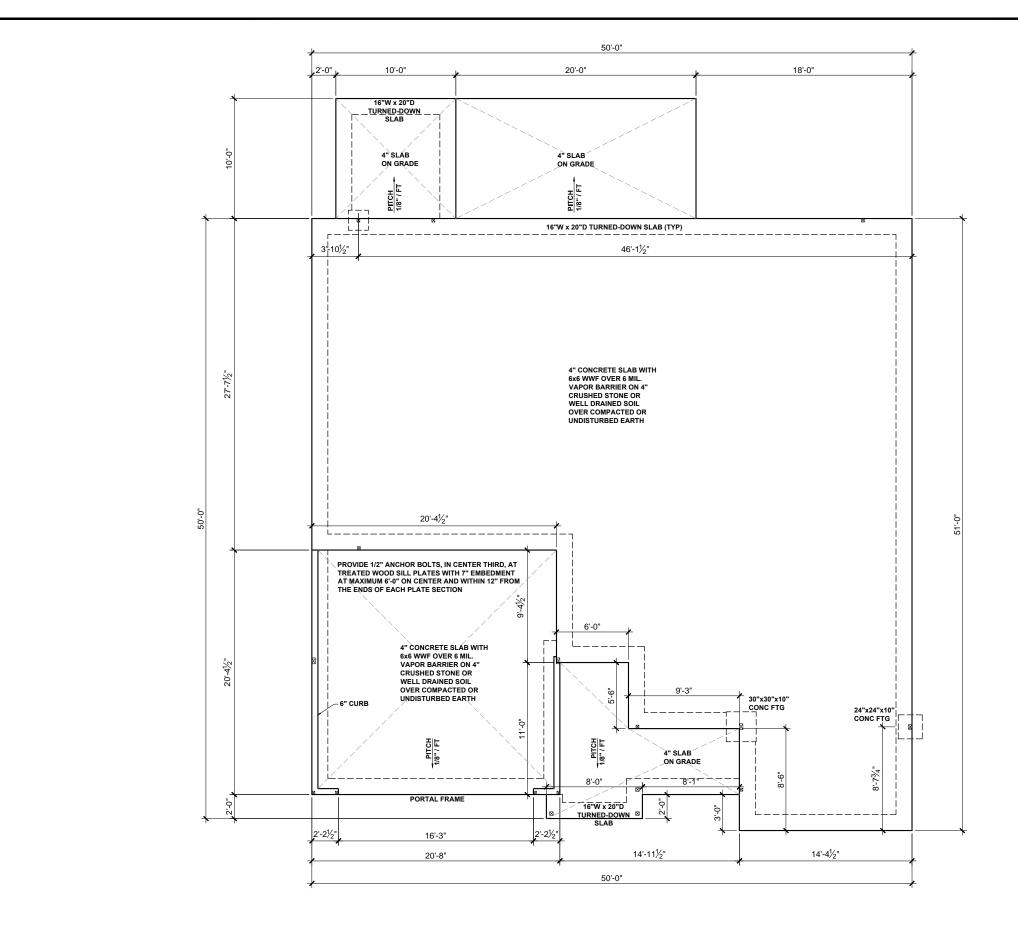

**SLAB FOUNDATION PLAN - 'C'** 


SCALE: 1/8"=1'-0"


### BEAM & POINT LOAD LEGEND

 INTERIOR LOAD BEARING WALL
 <b>ROOF RAFTER / TRUSS SUPPORT</b>
 DOUBLE RAFTER / DOUBLE JOIST
 STRUCTURAL BEAM / GIRDER
 WINDOW / DOOR HEADER
POINT LOAD TRANSFER
POINT LOAD FROM ABOVE BEARING ON BEAM / GIRDER

(1) #5 REBAR @ CENTER OF ALL PERIMETER AND INTERNAL LOAD BEARING FOOTINGS. (2" C.C. MIN)

ALL CONCRETE CURBS SUPPORTING PORTAL FRAMED OR ENGINEERED OPENINGS IN GARAGES WITH A PONY WALL OVER 24" ABOVE THE GARAGE DOOR HEADER SHALL BE REQUIRED TO BE AT LEAST 8" WIDE.

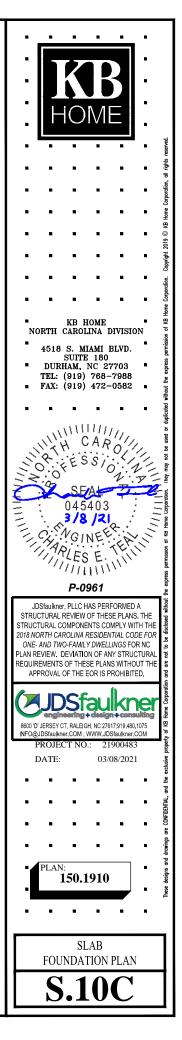

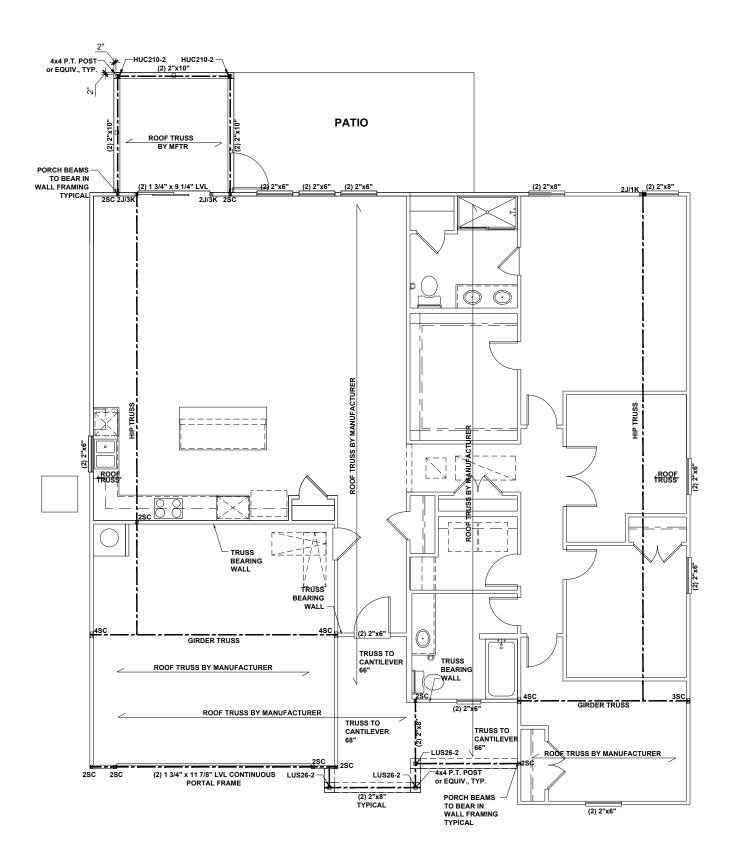

FIRST FLOOR CEILING FRAMING PLAN - 'C'

SCALE: 1/8"=1'-0"

### BEAM & POINT LOAD LEGEND

<u> </u>

INTERIOR LOAD BEARING WALL ROOF RAFTER / TRUSS SUPPORT DOUBLE RAFTER / DOUBLE JOIST STRUCTURAL BEAM / GIRDER WINDOW / DOOR HEADER POINT LOAD TRANSFER POINT LOAD FROM ABOVE BEARING ON BEAM / GIRDER


STRUCTURAL FRAMING NOTES - (SEE GENERAL NOTES SHEET FOR ADDITIONAL REQUIREMENTS.)


- I. ALL FRAMING TO BE #2 SPF MINIMUM.
- ALL BEARING HEADERS TO BE (2) 2x6 SUPPORTED w/ MIN (1) JACK AND (1) KING EACH END, UNO.
- 3. EXTERIOR WALL OPENINGS OVER 3' TO HAVE MULTIPLE KING STUDS AS NOTED ON PLAN.
- 4. ALL NON-BEARING HEADERS TO BE (2) 2x4 (1) J / (1) K, UNO.
- 5. PROVIDE CONTINUOUS BLOCKING THROUGH STRUCTURE FOR ALL POINT LOADS.
- 6. ALL HANGERS AND CONNECTORS SPECIFIED ARE TO BE SIMPSON STRONG-TIE OR EQUIVALENT.
- 7. ALL BEAMS SPECIFIED ARE MINIMUM SIZES ONLY. LARGER MEMBERS MAY SUBSTITUTED AS NEEDED FOR EASE OF CONSTRUCTION. MINIMUM BEAM SUPPORT IS (1) 2x4 STUD.
- 8. ALL EXTERIOR WALLS TO BE FULLY SHEATHED WITH 7/16" OSB.
- 9. FRONT PORCH COLUMNS TO BE MIN 4x4 PT ATTACHED AT TOP AND BOTTOM USING SIMPSON (OR EQUIV) COLUMN BASE OR SST A24 BRACKETS. TRIM OUT PER BUILDER.
- 10. PORCH COLUMNS TO BE MIN 4x4 PT ATTACHED AT BOTTOM USING SIMPSON (OR EQUIV) ABA44 AND AT TOP USING CS 16 STRAPPING (12" MIN) TO PORCH HEADER / BAND.
- 11. WHEN A 4-PLY LVL IS USED, ATTACH WITH (1) 1/2" Ø BOLT 12" OC STAGGERED, TOP AND BOTTOM, 1-1/2" WIN FROM ENDS. ALTERNATE ATTACHMENT EQUIVALENT METHOD MAY BE USED, SUCH AS SDW OR TRUSSLOK SCREWS (SEE MANUFACTURER"S SPECIFICATIONS).
- 12. FOR STUD COLUMNS OF 4 OR MORE, INSTALL SST CS16 STRAPS @ 30" OC, 6" MAX FROM PLATES, ON INSIDE FACE OF COLUMN (EXTERIOR WALL), ON BOTH FACES OF COLUMN (INTERIOR WALL).

I-JOIST SPACING NOT TO EXCEED 19.2" OC IN LOCATIONS WITH TILE FINISH FLOOR

ALL FLUSH BEAMS TO BE DIRECTLY SUPPORTED BY (2) 2X\_STUDS UNLESS OTHERWISE NOTED. STUD COLUMNS TO BE SUPPORTED BY SOLID BLOCKING TO FOUNDATION OR TO BEARING COMPONENT BELOW.


FLOOR FRAMING TO BE 14" DEEP TJI 210 SERIES OR EQUAL, 19.2" OC MAXIMUM SPACING

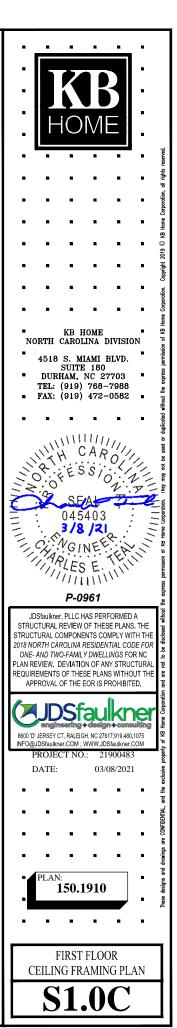

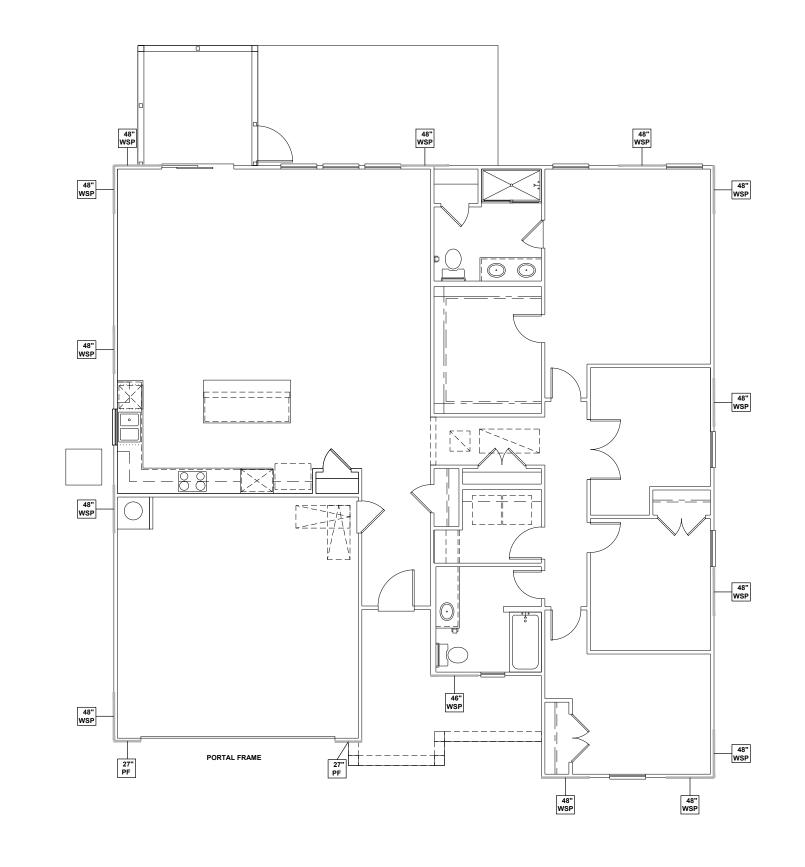



FIRST FLOOR WALL BRACING PLAN - 'C'

SCALE: 1/8"=1'-0"

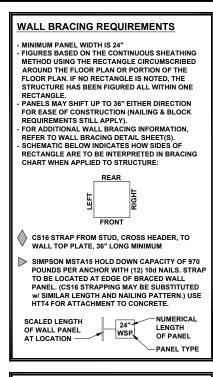

WALL BRACING: RECTANGLE 1		
SIDE	REQUIRED LENGTH	PROVIDED LENGTH
FRONT	6.5 FT.	18.58 FT.
RIGHT	6.5 FT.	16.0 FT.
REAR	6.5 FT.	12.0 FT.
LEFT	6.5 FT.	16.0 FT.

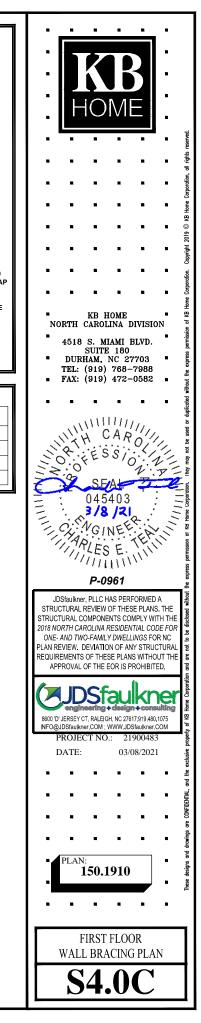

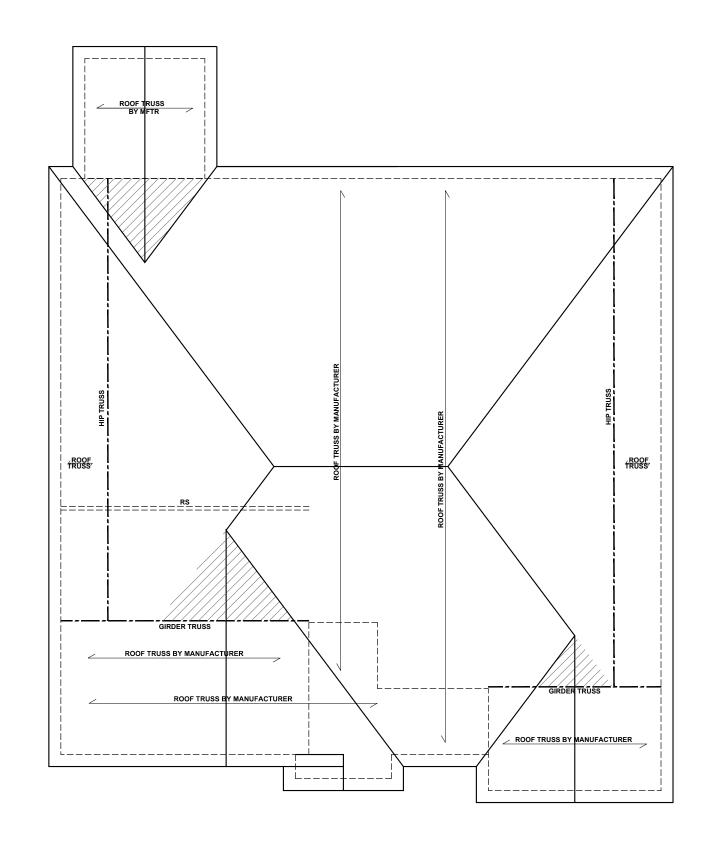

**ROOF FRAMING PLAN - 'C'** 

SCALE: 1/8"=1'-0"

BEAM & POINT LOAD LEGEND	
INTERIOR LOAD BEARING WALL	
ROOF RAFTER / TRUSS SUPPORT	
WINDOW / DOOR HEADER	IHOME
POINT LOAD FROM ABOVE BEARING ON BEAM / GIRDER	
TRUSSED ROOF - STRUCTURAL NOTES	al rights
1. PROVIDE CONTINUOUS BLOCKING THROUGH STRUCTURE FOR ALL POINT LOADS.	Home Corporation al
	Per contraction de la contract
2. DENOTES OVER-FRAMED AREA	60 8 8 8 8 8 6 8 8
3. MINIMUM 7/16" OSB ROOF SHEATHING	Copyright 2019
4. TRUSS LAYOUT AND PLACEMENT BY MANUFACTURER TO COINCIDE WITH THE SUPPORT LOCATIONS SHOWN. TRUSS PROFILES	
SHALL BE SEALED BY THE TRUSS MANUFACTURER. TRUSS PLANS TO BE	Home Carporation.
COORDINATED WITH THE SEALED STRUCTURAL DRAWINGS. INSTALLATION SHALL BE IN ACCORDANCE WITH THE MANUFACTURER'S	КВ НОМЕ 🔍 🕾
INSTRUCTIONS.	NORTH CAROLINA DIVISION
5. MANUFACTURER TO PROVIDE REQUIRED UPLIFT CONNECTION.	4518 S. MIAMI BLVD. SUITE 180 DURHAM, NC 27703
6. PROVIDE H2.5A (MINIMUM) OR EQUIVALENT AT EACH TRUSS-TO-TOP PLATE CONNECTION AT	IEL: (919) 768-7988
OVER-FRAMED AREAS, UNLESS NOTED OTHERWISE.	, , , , , , , , , , , , , , , , , , ,
7. UPLIFT CONNECTION TO BE CARRIED THROUGH TO FLOOR SYSTEM.	s s s s s s s s s s s s s s s s s s s
	INTH CARO
TRUSS UPLIFT CONNECTORS: EXPOSURE B, 115 MPH, ANY PITCH, 24" O.C. MAX ROOF TRUSS SPACING	SO YESSIO 1
TRUSSES SHALL BE ATTACHED TO SUPPORT WALL FOR UPLIFT RESISTANCE. CONTINUOUS OSB WALL	SEAL THE
SHEATHING BELOW PROVIDES CONTINUOUS UPLIFT RESISTANCE TO FOUNDATION. ALL TRUSSES	- 045403
SUPPORTED BY INTERMEDIATE SUPPORT WALLS,	≥ ÷ ,3/8/21, ÷ S≋
KNEEWALLS, OR BEAMS SHALL BE ATTACHED TO	I Z ANNA LEYS SE
SUPPORTING MEMBER PER SCHEDULE:	THOM GINE THE
	ALES E. TEL
SUPPORTING MEMBER PER SCHEDULE: ROOF SPAN IS MEASURED HORIZONTALLY BETWEEN	P-0961
SUPPORTING MEMBER PER SCHEDULE: ROOF SPAN IS MEASURED HORIZONTALLY BETWEEN FURTHEST SUPPORT POINTS. ROOF PLAN UP TO 28' OVER 28' OVER 28' (1) SIMPSON H2.5A HURRICANE	JDSfaulkner, PLLC HAS PERFORMED A
SUPPORTING MEMBER PER SCHEDULE: ROOF SPAN IS MEASURED HORIZONTALLY BETWEEN FURTHEST SUPPORT POINTS. <u>ROOF PLAN</u> <u>UP TO 28'</u> <u>NAILING PER TABLE 602.3(1)</u> NCRBC 2018 EDITION	JDSfaulkner, PLLC HAS PERFORMED A STRUCTURAL REVIEW OF THESE PLANS. THE STRUCTURAL COMPONENTS COMPLY WITH THE 2018 NORTH CAROLINA RESIDENTIAL CODE FOR
SUPPORTING MEMBER PER SCHEDULE: ROOF SPAN IS MEASURED HORIZONTALLY BETWEEN FURTHEST SUPPORT POINTS. ROOF PLAN UP TO 28' CONNECTOR NALING PER TABLE 602.3(1) NCRBC 2018 EDITION OVER 28' (1) SIMPSON H2.5A HURRICANE CLIP TO DBL TOP PLATE OR	JDStaukner, PLLC HAS PERFORMED A STRUCTURAL REVIEW OF THESE PLANS, THE STRUCTURAL COMPONENTS COMPLY WITH THE 2018 NORTH CAROLINA RESIDENTIAL CODE FOR ONE- AND TWO-FAMILY DWELLINGS FOR NC PLAN REVIEW. DEVIATION OF ANY STRUCTURAL
SUPPORTING MEMBER PER SCHEDULE: ROOF SPAN IS MEASURED HORIZONTALLY BETWEEN FURTHEST SUPPORT POINTS. ROOF PLAN UP TO 28' NAILING PER TABLE 602.3(1) NCRBC 2018 EDITION OVER 28' (1) SIMPSON H2.5A HURRICANE CLIP TO DBL TOP PLATE OR BEAM OR (1) SIMPSON H3 CLIP TO	JDSfaulkner, PLLC HAS PERFORMED A STRUCTURAL REVIEW OF THESE PLANS. THE STRUCTURAL COMPONENTS COMPLY WITH THE 2018 NORTH CAROLINA RESIDENTIAL CODE FOR ONE- AND TWO-FAMILY DWELLINGS FOR NC PLAN REVIEW. DEVIATION OF ANY STRUCTURAL REQUIREMENTS OF THESE PLANS WITHOUT THE APPROVAL OF THE EOR IS PROHIBITED.
SUPPORTING MEMBER PER SCHEDULE: ROOF SPAN IS MEASURED HORIZONTALLY BETWEEN FURTHEST SUPPORT POINTS. ROOF PLAN UP TO 28' NAILING PER TABLE 602.3(1) NCRBC 2018 EDITION OVER 28' (1) SIMPSON H2.5A HURRICANE CLIP TO DBL TOP PLATE OR BEAM OR (1) SIMPSON H3 CLIP TO	JDSfaulkner, PLLC HAS PERFORMED A STRUCTURAL REVIEW OF THESE PLANS. THE STRUCTURAL COMPONENTS COMPLY WITH THE 2018 NORTH CAROLINA RESIDENTIAL CODE FOR ONE- AND TWO-FAMILY DWELLINGS FOR NC PLAN REVIEW. DEVIATION OF ANY STRUCTURAL REQUIREMENTS OF THESE PLANS WITHOUT THE APPROVAL OF THE EOR IS PROHIBITED.
SUPPORTING MEMBER PER SCHEDULE: ROOF SPAN IS MEASURED HORIZONTALLY BETWEEN FURTHEST SUPPORT POINTS. ROOF PLAN UP TO 28' NAILING PER TABLE 602.3(1) NCRBC 2018 EDITION OVER 28' (1) SIMPSON H2.5A HURRICANE CLIP TO DBL TOP PLATE OR BEAM OR (1) SIMPSON H3 CLIP TO	JDStaukner, PLIC HAS PERFORMED A STRUCTURAL REVIEW OF THESE PLANS, THE STRUCTURAL COMPONENTS COMPLY WITH THE 2018 NORTH CAROLINA RESIDENTIAL CODE FOR ONE- AND TWO-FAMILY DWELLINGS FOR NC PLAN REVIEW. DEVIATION OF ANY STRUCTURAL REQUIREMENTS OF THESE PLANS WITHOUT THE APPROVAL OF THE EOR IS PROHIBITED.
SUPPORTING MEMBER PER SCHEDULE: ROOF SPAN IS MEASURED HORIZONTALLY BETWEEN FURTHEST SUPPORT POINTS. ROOF PLAN UP TO 28' NAILING PER TABLE 602.3(1) NCRBC 2018 EDITION OVER 28' (1) SIMPSON H2.5A HURRICANE CLIP TO DBL TOP PLATE OR BEAM OR (1) SIMPSON H3 CLIP TO	JDStaukner, PLIC HAS PERFORMED A STRUCTURAL REVIEW OF THESE PLANS. THE STRUCTURAL COMPONENTS COMPLY WITH THE 2018 NORTH CAROLINA RESIDENTIAL CODE FOR ONE- AND TWO-FAMILY DWELLINGS FOR NC PLAN REVIEW. DEVIATION OF ANY STRUCTURAL REQUIREMENTS OF THESE PLANS WITHOUT THE APPROVAL OF THE EOR IS PROHIBITED.
SUPPORTING MEMBER PER SCHEDULE: ROOF SPAN IS MEASURED HORIZONTALLY BETWEEN FURTHEST SUPPORT POINTS. ROOF PLAN UP TO 28' NAILING PER TABLE 602.3(1) NCRBC 2018 EDITION OVER 28' (1) SIMPSON H2.5A HURRICANE CLIP TO DBL TOP PLATE OR BEAM OR (1) SIMPSON H3 CLIP TO	JDStaukner, PLIC HAS PERFORMED A STRUCTURAL REVIEW OF THESE PLANS, THE ZOTA NORTH CAROLINA RESIDENTIAL CODE FOR ONE- AND TWO-FAMILY DWELLINGS FOR NC PLAN REVIEW. DEVIATION OF ANY STRUCTURAL REQUIREMENTS OF THESE PLANS WITHOUT THE APPROVAL OF THE EOR IS PROHIBITED.
SUPPORTING MEMBER PER SCHEDULE: ROOF SPAN IS MEASURED HORIZONTALLY BETWEEN FURTHEST SUPPORT POINTS. ROOF PLAN UP TO 28' NAILING PER TABLE 602.3(1) NCRBC 2018 EDITION OVER 28' (1) SIMPSON H2.5A HURRICANE CLIP TO DBL TOP PLATE OR BEAM OR (1) SIMPSON H3 CLIP TO	JDStaukner, PLIC HAS PERFORMED A STRUCTURAL REVIEW OF THESE PLANS, THE ZOTA NORTH CAROLINA RESIDENTIAL CODE FOR ONE- AND TWO-FAMILY DWELLINGS FOR NC PLAN REVIEW. DEVIATION OF ANY STRUCTURAL REQUIREMENTS OF THESE PLANS WITHOUT THE APPROVAL OF THE EOR IS PROHIBITED.
SUPPORTING MEMBER PER SCHEDULE: ROOF SPAN IS MEASURED HORIZONTALLY BETWEEN FURTHEST SUPPORT POINTS. ROOF PLAN UP TO 28' NAILING PER TABLE 602.3(1) NCRBC 2018 EDITION OVER 28' (1) SIMPSON H2.5A HURRICANE CLIP TO DBL TOP PLATE OR BEAM OR (1) SIMPSON H3 CLIP TO	JDStaukner, PLIC HAS PERFORMED A STRUCTURAL REVIEW OF THESE PLANS, THE ZO18 NORTH CAROLINA RESIDENTIAL CODE FOR ONE- AND TWO-FAMILY DWELLINGS FOR NC PLAN REVIEW. DEVIATION OF ANY STRUCTURAL REQUIREMENTS OF THESE PLANS WITHOUT THE APPROVAL OF THE EOR IS PROHIBITED. DESTINGUES AND THE COM IN THE APPROVAL OF THE EOR IS PROHIBITED. BEOD 'J EREE'CT. RALEIGH. NC 27817:391.480.1075 INFO@JDStaukner.COM ; WWW.JDStaukner.COM PROJECT NO: 21900483
SUPPORTING MEMBER PER SCHEDULE: ROOF SPAN IS MEASURED HORIZONTALLY BETWEEN FURTHEST SUPPORT POINTS. ROOF PLAN UP TO 28' NAILING PER TABLE 602.3(1) NCRBC 2018 EDITION OVER 28' (1) SIMPSON H2.5A HURRICANE CLIP TO DBL TOP PLATE OR BEAM OR (1) SIMPSON H3 CLIP TO	JDStaukner, PLIC HAS PERFORMED A STRUCTURAL REVIEW OF THESE PLANS, THE ZOTA NORTH CAROLINA RESIDENTIAL CODE FOR ONE- AND TWO-FAMILY DWELLINGS FOR NC PLAN REVIEW. DEVIATION OF ANY STRUCTURAL REQUIREMENTS OF THESE PLANS WITHOUT THE APPROVAL OF THE EOR IS PROHIBITED.
SUPPORTING MEMBER PER SCHEDULE: ROOF SPAN IS MEASURED HORIZONTALLY BETWEEN FURTHEST SUPPORT POINTS. ROOF PLAN UP TO 28' NAILING PER TABLE 602.3(1) NCRBC 2018 EDITION OVER 28' (1) SIMPSON H2.5A HURRICANE CLIP TO DBL TOP PLATE OR BEAM OR (1) SIMPSON H3 CLIP TO	JDStaukner, PLIC HAS PERFORMED A STRUCTURAL REVIEW OF THESE PLANS, THE ZO18 NORTH CAROLINA RESIDENTIAL CODE FOR ONE- AND TWO-FAMILY DWELLINGS FOR NC PLAN REVIEW. DEVIATION OF ANY STRUCTURAL REQUIREMENTS OF THESE PLANS WITHOUT THE APPROVAL OF THE EOR IS PROHIBITED. DESTINGUES AND THE COM IN THE APPROVAL OF THE EOR IS PROHIBITED. BEOD 'J EREE'CT. RALEIGH. NC 27817:391.480.1075 INFO@JDStaukner.COM ; WWW.JDStaukner.COM PROJECT NO: 21900483
SUPPORTING MEMBER PER SCHEDULE: ROOF SPAN IS MEASURED HORIZONTALLY BETWEEN FURTHEST SUPPORT POINTS. ROOF PLAN UP TO 28' NAILING PER TABLE 602.3(1) NCRBC 2018 EDITION OVER 28' (1) SIMPSON H2.5A HURRICANE CLIP TO DBL TOP PLATE OR BEAM OR (1) SIMPSON H3 CLIP TO	JDStaukner, PLIC HAS PERFORMED A STRUCTURAL REVIEW OF THESE PLANS, THE ZOTA NORTH CAROLINA RESIDENTIAL CODE FOR ONE- AND TWO-FAMILY DWELLINGS FOR NC PLAN REVIEW. DEVIATION OF ANY STRUCTURAL REQUIREMENTS OF THESE PLANS WITHOUT THE APPROVAL OF THE EOR IS PROHIBITED.
SUPPORTING MEMBER PER SCHEDULE: ROOF SPAN IS MEASURED HORIZONTALLY BETWEEN FURTHEST SUPPORT POINTS. ROOF PLAN UP TO 28' NAILING PER TABLE 602.3(1) NCRBC 2018 EDITION OVER 28' (1) SIMPSON H2.5A HURRICANE CLIP TO DBL TOP PLATE OR BEAM OR (1) SIMPSON H3 CLIP TO	JDStaukner, PLIC HAS PERFORMED A STRUCTURAL REVIEW OF THESE PLANS, THE ZO18 NORTH CAROLINA RESIDENTIAL CODE FOR ONE- AND TWO-FAMILY DWELLINGS FOR NC PLAN REVIEW. DEVIATION OF ANY STRUCTURAL REQUIREMENTS OF THESE PLANS WITHOUT THE APPROVAL OF THE EOR IS PROHIBITED. DESTINGUES AND THE COM IN THE APPROVAL OF THE EOR IS PROHIBITED. BEOD 'J EREE'CT. RALEIGH. NC 27817:391.480.1075 INFO@JDStaukner.COM ; WWW.JDStaukner.COM PROJECT NO: 21900483
SUPPORTING MEMBER PER SCHEDULE: ROOF SPAN IS MEASURED HORIZONTALLY BETWEEN FURTHEST SUPPORT POINTS. ROOF PLAN UP TO 28' NAILING PER TABLE 602.3(1) NCRBC 2018 EDITION OVER 28' (1) SIMPSON H2.5A HURRICANE CLIP TO DBL TOP PLATE OR BEAM OR (1) SIMPSON H3 CLIP TO	JDSfaukner, PLIC HAS PERFORMED A STRUCTURAL REVIEW OF THESE PLANS. THE STRUCTURAL COMPONENTS COMPLY WITH THE 2018 NORTH CAROLINA RESIDENTIAL CODE FOR ONE-AND TWO-FAMILY DWELLINGS FOR NC PLAN REVIEW. DEVIATION OF ANY STRUCTURAL REQUIREMENTS OF THESE PLANS WITHOUT THE APPROVAL OF THE EOR IS PROHIBITED. B000 D' JERSEY CT, RALEIGH, NC 27617,919 400,1075 INFO@JDSfaukner.COM PROJECT NO: 21900483 DATE: 03/08/2021
SUPPORTING MEMBER PER SCHEDULE: ROOF SPAN IS MEASURED HORIZONTALLY BETWEEN FURTHEST SUPPORT POINTS. ROOF PLAN UP TO 28' NAILING PER TABLE 602.3(1) NCRBC 2018 EDITION OVER 28' (1) SIMPSON H2.5A HURRICANE CLIP TO DBL TOP PLATE OR BEAM OR (1) SIMPSON H3 CLIP TO	JDStaukner, PLIC HAS PERFORMED A STRUCTURAL REVIEW OF THESE PLANS, THE ZO18 NORTH CAROLINA RESIDENTIAL CODE FOR ONE- AND TWO-FAMILY DWELLINGS FOR NC PLAN REVIEW. DEVIATION OF ANY STRUCTURAL REQUIREMENTS OF THESE PLANS WITHOUT THE APPROVAL OF THE EOR IS PROHIBITED. DESTINGUES AND THE COM IN THE APPROVAL OF THE EOR IS PROHIBITED. BEOD 'J EREE'CT. RALEIGH. NC 27817:391.480.1075 INFO@JDStaukner.COM ; WWW.JDStaukner.COM PROJECT NO: 21900483
SUPPORTING MEMBER PER SCHEDULE: ROOF SPAN IS MEASURED HORIZONTALLY BETWEEN FURTHEST SUPPORT POINTS. ROOF PLAN UP TO 28' NAILING PER TABLE 602.3(1) NCRBC 2018 EDITION OVER 28' (1) SIMPSON H2.5A HURRICANE CLIP TO DBL TOP PLATE OR BEAM OR (1) SIMPSON H3 CLIP TO	JDStaukner, PLIC HAS PERFORMED A STRUCTURAL REVIEW OF THESE PLANS, THE ZO18 NORTH CAROLINA RESIDENTIAL CODE FOR ONE- AND TWO-FAMILY DWELLINGS FOR NC PLAN REVIEW. DEVIATION OF ANY STRUCTURAL REQUIREMENTS OF THESE PLANS WITHOUT THE APPROVAL OF THE EOR IS PROHIBITED. DESTINGUES AND THE COM IN THE APPROVAL OF THE EOR IS PROHIBITED. BEOD 'J EREE'CT. RALEIGH. NC 27817:391.480.1075 INFO@JDStaukner.COM ; WWW.JDStaukner.COM PROJECT NO: 21900483
SUPPORTING MEMBER PER SCHEDULE: ROOF SPAN IS MEASURED HORIZONTALLY BETWEEN FURTHEST SUPPORT POINTS. ROOF PLAN UP TO 28' NAILING PER TABLE 602.3(1) NCRBC 2018 EDITION OVER 28' (1) SIMPSON H2.5A HURRICANE CLIP TO DBL TOP PLATE OR BEAM OR (1) SIMPSON H3 CLIP TO	JDStaukner, PLIC HAS PERFORMED A STRUCTURAL REVIEW OF THESE PLANS. THE STRUCTURAL COMPONENTS COMPLY WITH THE 2018 NORTH CAROLINA RESIDENTIAL CODE FOR ONE- AND TWO-FAMILY DWELLINGS FOR NC PLAN REVIEW. DEVIATION OF ANY STRUCTURAL REQUIREMENTS OF THESE PLANS WITHOUT THE APPROVAL OF THE EOR IS PROHIBITED. BROD OF JERSEY CF. RALEGH. NC 2761799 440.1075 INFO@JDStaukner.COM ; WWW.JDStaukner.COM PROJECT NO: 21900483 DATE: 03/08/2021 PLAN: 150.1910

