


VICINITY MAP

NORTH CAROLINA
ROBESON COUNTY

I, Robert E. Leach, II, certify that this plot was drawn under my supervision from an actual survey made under my supervision, that the ratio of precision as calculated by latitude and departures is 1/10,000, that the boundaries not surveyed are shown as broken lines plotted from information found in Map Book 2020, Page 115;

I further certify that this survey is of an existing parcel or parcels of land. Witness my original signature, License number and seal, this the 17th day of February, 2021.

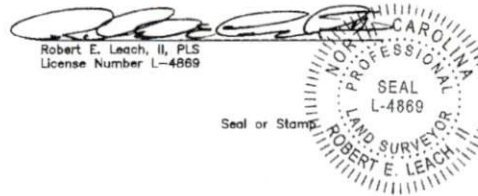


SITE PLAN
TRACT 3
MAP BOOK 2020 PAGE 115

FOR
A & G RESIDENTIAL
JOHNSONVILLE TOWNSHIP

HARNETT COUNTY
DATE 02/17/2021
SURVEYED BY :
DRAWING NO. 2021028


NORTH CAROLINA
SCALE 1" = 200 FEET
ROBERT E. LEACH, II

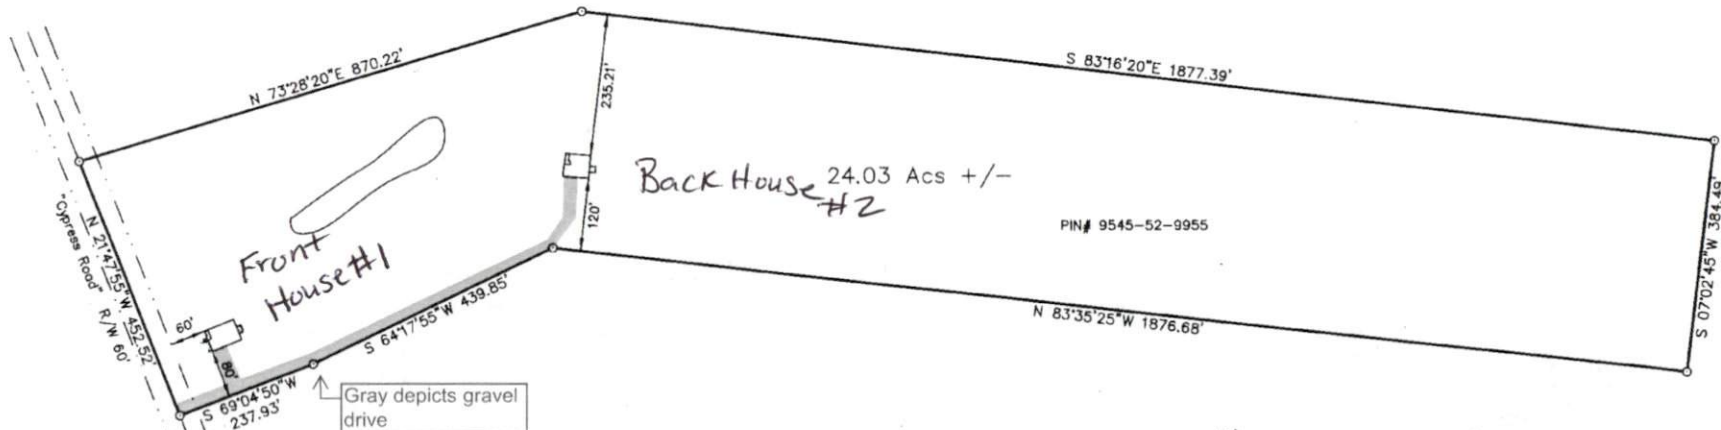


Gray depicts gravel drive

Line Table

- Boundary Lines
- - - - - Road Right of Way Lines
- Centerline of Road
- Lines not Surveyed

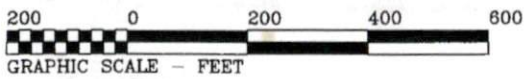


PRELIMINARY PLAT
FOR ILLUSTRATIVE PURPOSES ONLY

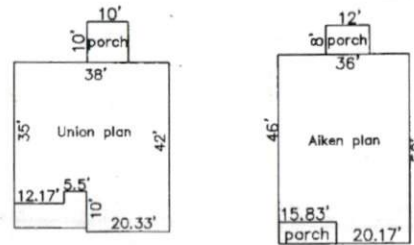

SHEET 1 OF 3


HASTY LAND SURVEYING, PLLC
102 SHANNON ROAD
RED SPRINGS, NC 28377
(910) 843-4610
FIRM LIC# P-1406

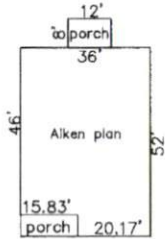

SITE PLAN
TRACT 3
MAP BOOK 2020 PAGE 115
FOR
A & G RESIDENTIAL
JOHNSONVILLE TOWNSHIP

HARNETT COUNTY
DATE 02/17/2021
SURVEYED BY :
DRAWING NO. 2021028

NORTH CAROLINA
SCALE 1" = 60 FEET
ROBERT E. LEACH, II

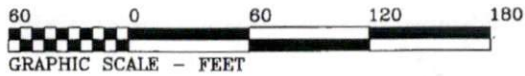


N 73°28'20"E 870.22'

"Cypress Road" R/W 60'
N 21°47'55"W 452.52'

328.58'

24.03 Acs +/-

PIN# 9545-52-9955

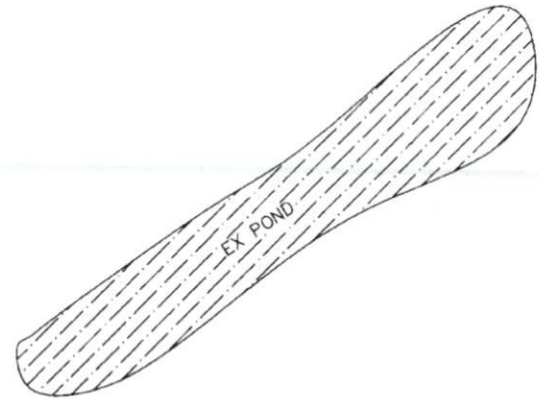

driveway
Gray depicts gravel



S 69°04'50"W 237.93'

S 64°17'55"W 439.85'



SHEET 2 OF 3


PRELIMINARY PLAT
FOR ILLUSTRATIVE PURPOSES ONLY

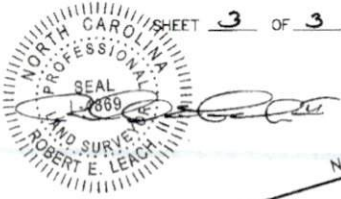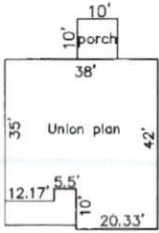

N 73°28'20"E 870.22'

24.03 Acs +/-


PIN# 9545-52-9955

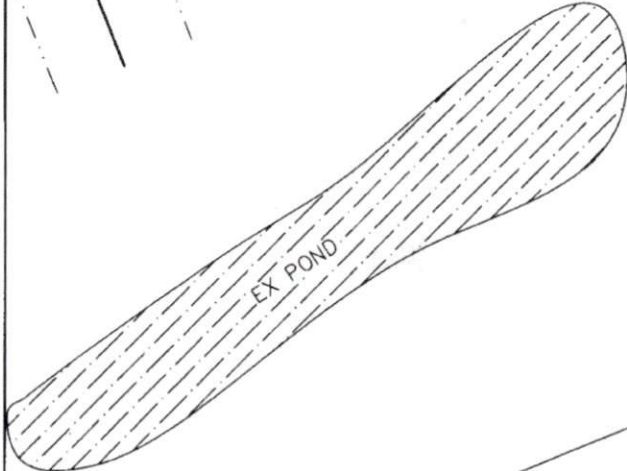

736.54' To Centerline of Cypress Road

Gray depicts gravel driveway

S 64°17'55"W 439.85'

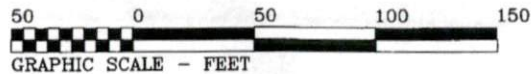

235.21'

1832.44'

120'

N 83°35'25"W 1876.68'

S 07°07'43"W 584.43'