

# Harnett County Department of Public Health

PERMIT # SI-D 2103-0099

## Operation Permit

New Installation    Septic Tank    Nitrification Line    Repair    Expansion

Name: (owner) CUMBERLAND HOMES CRAFTSMAN CONSTRUCTION   SUBDIVISION 582 W. CORE RD. (SUIB06)   LOT # 4

System Installer: CHARLES BARBON


Basement with plumbing:  Garage  Number of Bedrooms 3

Type of Water Supply:  Community    Public    Well   Distance from well NA feet

System Type: 25% REDUCTION SIS. IIIg   Types V and VI Systems expire in 5 years.

(In accordance with Table V a)   Owner must contact Health Department 6 months prior to expiration for permit renewal.

This system has been installed in compliance with applicable North Carolina General Statutes, Rules for Sewage Treatment and Disposal, and all conditions of the Improvement Permit and Construction Authorization.

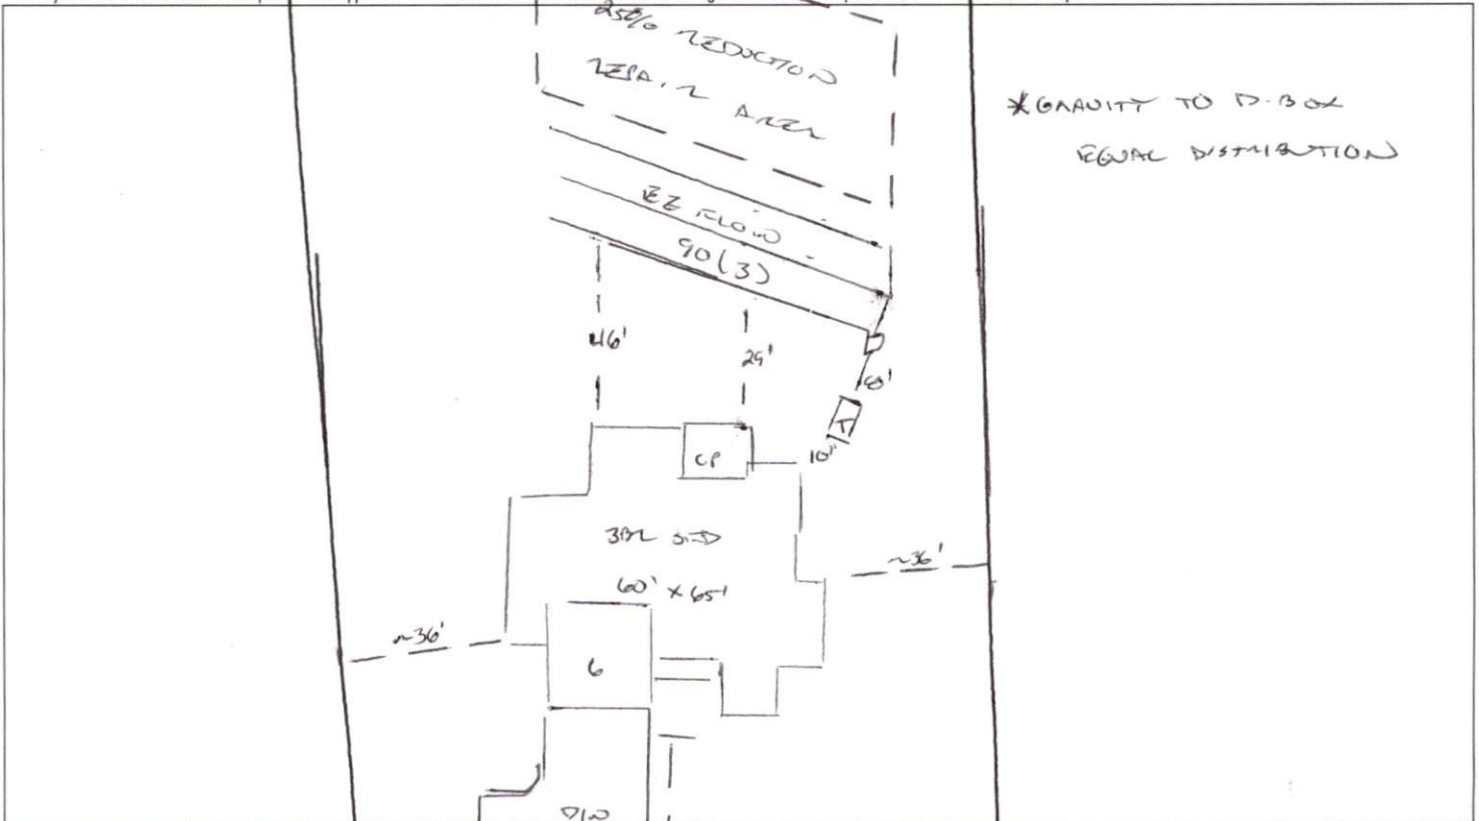

**PERMIT CONDITIONS:**

- I. Performance: System shall perform in accordance with Rule .1961.
- II. Monitoring: As required by Rule .1961.
- III. Maintenance: As required by Rule .1961. Other: \_\_\_\_\_  
Subsurface system operator required? Yes  No   
If yes, see attached sheet for additional operation conditions, maintenance and reporting.
- IV. Operation: \_\_\_\_\_
- V. Other: \_\_\_\_\_

D-Box    Pump    Alarm    H2O Line    PWR Line

Following are the specifications for the sewage disposal system on the above captioned property.

Type of system:  Conventional    Other EZ FLOW IIIg   Septic Tank: 1000 gallons   Pump Tank: \_\_\_\_\_ gallons  
Subsurface No. of 3 exact length \_\_\_\_\_ width of \_\_\_\_\_ depth of \_\_\_\_\_  
Drainage Field ditches 3 of each ditch 90 feet   ditches 3 feet   ditches 24 inches  
French Drain Required: \_\_\_\_\_ Linear feet

Authorized State Agent [Signature]   Date 11/17/2021