

# Harnett County Department of Public Health

PERMIT # 5FD 103-0589

## Operation Permit

521415

New Installation    Septic Tank    Nitrification Line    Repair    Expansion

PROPERTY LOCATION: 87 VILLAGE BEND DR. (RANNEY CHURCH RD)

Name: (owner) DAN RYAN GOLDEN      SUBDIVISION GLADE HILL VILLAGE      LOT # 56

System Installer: C + M PLUMBING

Basement with plumbing:  Garage  Number of Bedrooms 4


Type of Water Supply:  Community    Public    Well   Distance from well N/A feet

System Type: 2 1/2" MEDICAL SYSTEM IIIg      Types V and VI Systems expire in 5 years.

(In accordance with Table V a)

- Owner must contact Health Department 6 months prior to expiration for permit renewal.

This system has been installed in compliance with applicable North Carolina General Statutes, Rules for Sewage Treatment and Disposal, and all conditions of the Improvement Permit and Construction Authorization.

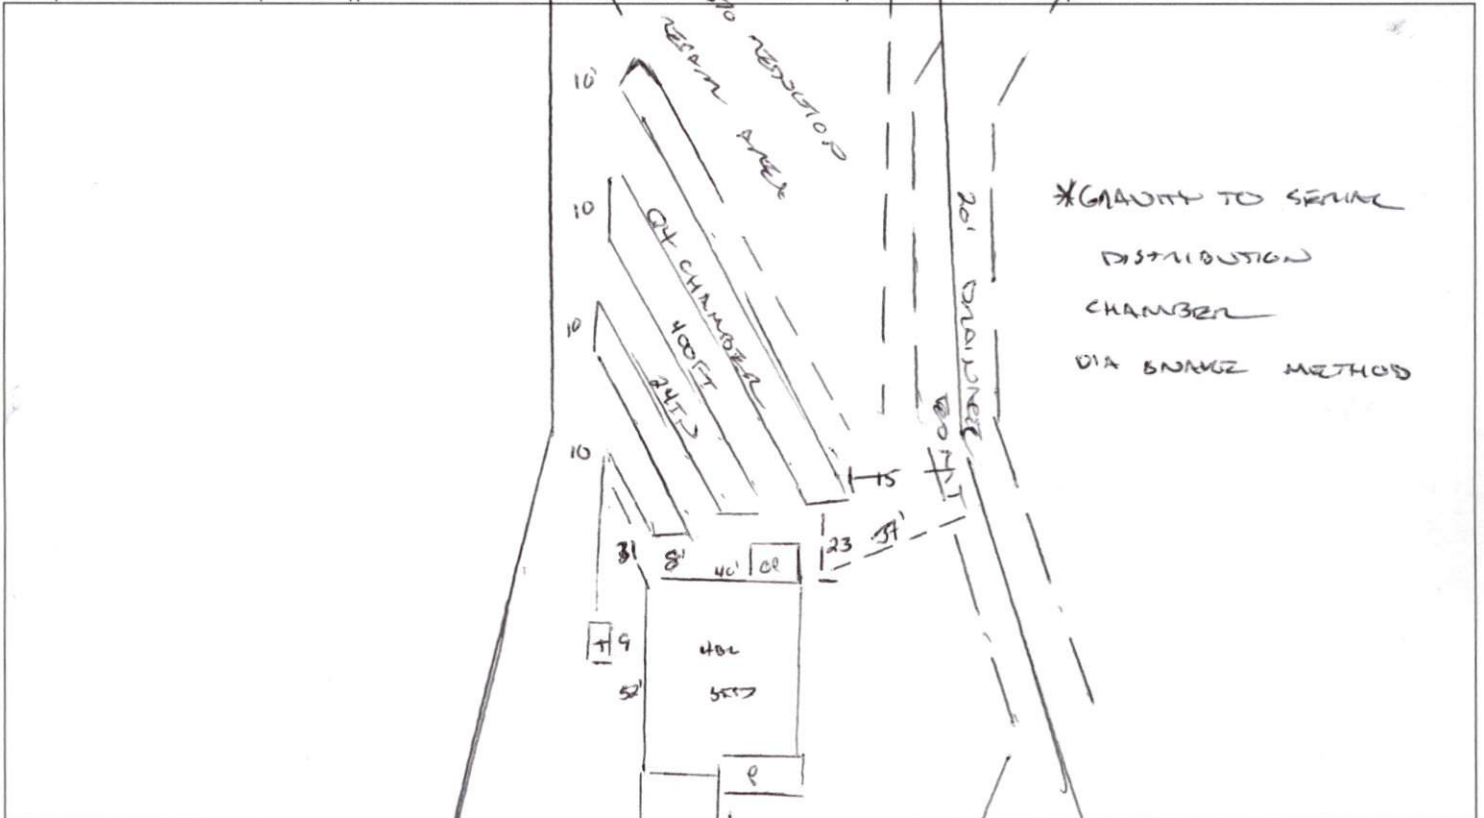

\*GRAVITY TO SEWER  
DISTRIBUTION  
CHAMBER  
VIA SUMP METHOD

**PERMIT CONDITIONS:**

- I. Performance: System shall perform in accordance with Rule .1961.
- II. Monitoring: As required by Rule .1961.
- III. Maintenance: As required by Rule .1961. Other: VILLAGE BEND DR.  
Subsurface system operator required? Yes  No   
If yes, see attached sheet for additional operation conditions, maintenance and reporting.
- IV. Operation: \_\_\_\_\_
- V. Other: \_\_\_\_\_

D-Box    Pump    Alarm    H2O Line    PWR Line

Following are the specifications for the sewage disposal system on the above captioned property.

Type of system:  Conventional    Other Q4 CHAMBER IIIg      Septic Tank: 1000 gallons      Pump Tank: \_\_\_\_\_ gallons  
 Subsurface No. of exact length      width of      depth of  
 Drainage Field      ditches 1      of each ditch 400 feet      ditches 3 feet      ditches 24 inches  
 French Drain Required: \_\_\_\_\_ Linear feet

Authorized State Agent [Signature]      Date 12/15/2021