

Harnett County Department of Public Health

Operation Permit

PERMIT # SD2104-0026

New Installation Septic Tank Nitrification Line Repair Expansion

PROPERTY LOCATION: 1105 W. STALLKAMP RD. (S21789)

Name: (owner) GITTO ENTERPRISE SUBDIVISION _____ LOT # _____

System Installer: FIVE COUNTY WELL + SEPTIC - HUGH WILLIAMS

Basement with plumbing: Garage Number of Bedrooms 4


Type of Water Supply: Community Public Well Distance from well 50+ feet

System Type: 25% REDUCTION STS. TIB Types V and VI Systems expire in 5 years.

(In accordance with Table V a)

Owner must contact Health Department 6 months prior to expiration for permit renewal.

This system has been installed in compliance with applicable North Carolina General Statutes, Rules for Sewage Treatment and Disposal, and all conditions of the Improvement Permit and Construction Authorization.

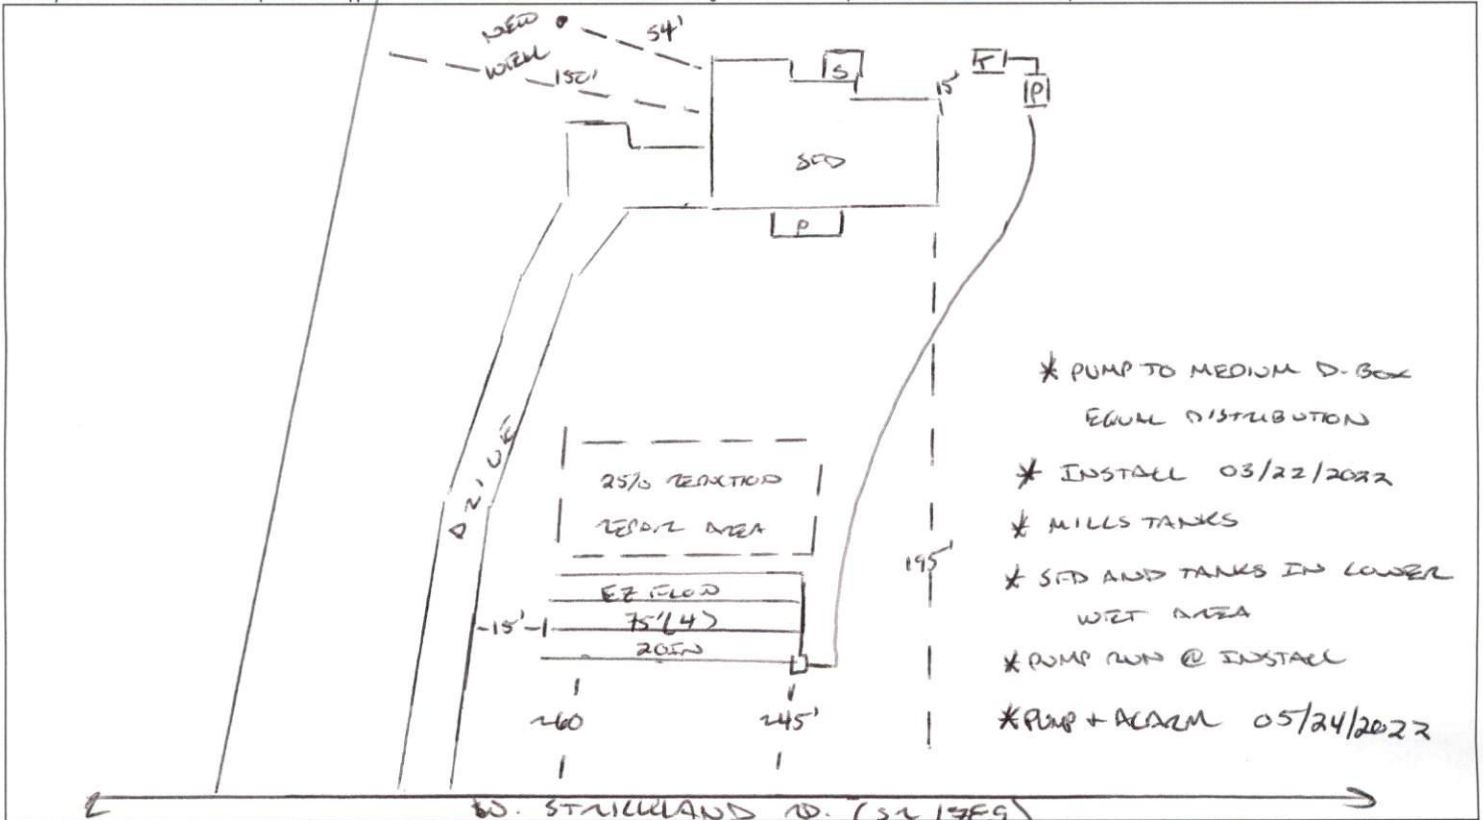

- * PUMP TO MEDIUM D-BOX
EQUIL DISTRIBUTION
- * INSTALL 03/22/2022
- * MILLS TANKS
- * STD AND TANKS IN LOWER
WET AREA
- * PUMP RUN @ INSTALL
- * PUMP + ALARM 05/24/2022

PERMIT CONDITIONS:

- I. Performance: System shall perform in accordance with Rule .1961.
- II. Monitoring: As required by Rule .1961.
- III. Maintenance: As required by Rule .1961. Other: _____
Subsurface system operator required? Yes No
If yes, see attached sheet for additional operation conditions, maintenance and reporting.
- IV. Operation: _____
- V. Other: _____

D-Box Pump Alarm H2O Line PWR Line

Following are the specifications for the sewage disposal system on the above captioned property.

Type of system: Conventional Other EE FLOW TIB Septic Tank: 1000 gallons Pump Tank: 1000 gallons
Subsurface No. of 4 exact length 75 width of 3 depth of 80
Drainage Field ditches 4 of each ditch 75 feet ditches 3 feet ditches 80 inches
French Drain Required: _____ Linear feet

Authorized State Agent [Signature] Date 05/24/2022