

Harnett County Department of Public Health

Operation Permit

PERMIT # SFD 2004-0062

New Installation Septic Tank Nitrification Line Repair Expansion

PROPERTY LOCATION: 160 SMITH LUCAS RD (ASHE AVE - S. 1729)

Name: (owner) LUKE JACKSON SUBDIVISION _____ LOT # _____

System Installer: EXTEND SEPTIC - SHANE ALDRED

Basement with plumbing: Garage Number of Bedrooms 3


Type of Water Supply: Community Public Well Distance from well 50+ feet [FUTURE/PENDING]

System Type: AT-GRADIENT LOW-PROFILE WITH CHAMBER Types V and VI Systems expire in 5 years.

(In accordance with Table V a)

Owner must contact Health Department 6 months prior to expiration for permit renewal.

This system has been installed in compliance with applicable North Carolina General Statutes, Rules for Sewage Treatment and Disposal, and all conditions of the Improvement Permit and Construction Authorization.

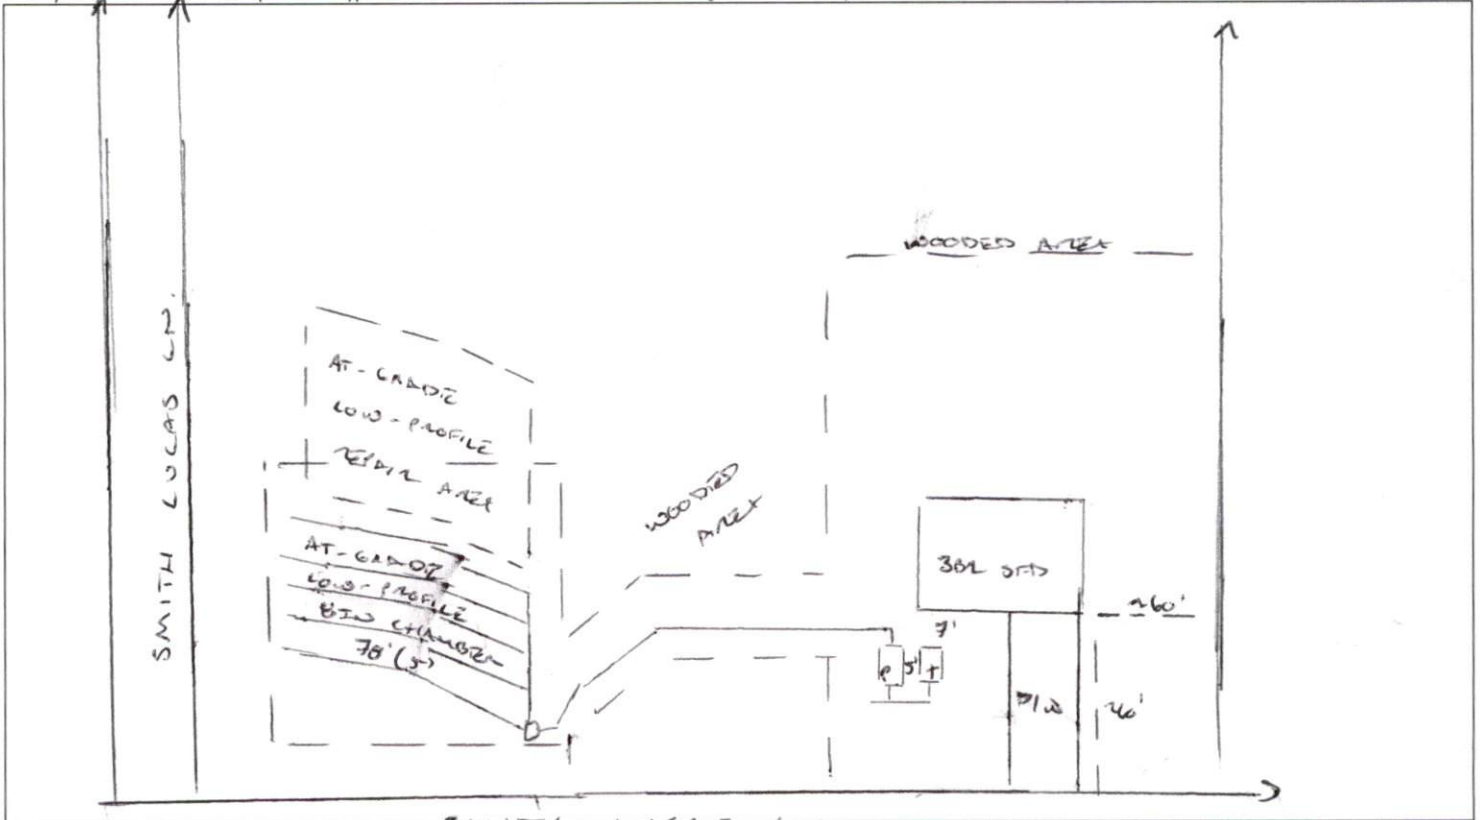

PERMIT CONDITIONS:

- I. Performance: System shall perform in accordance with Rule .1961.
- II. Monitoring: As required by Rule .1961.
- III. Maintenance: As required by Rule .1961. Other: _____
Subsurface system operator required? Yes No
If yes, see attached sheet for additional operation conditions, maintenance and reporting.
- IV. Operation: _____
- V. Other: _____

D-Box Pump Alarm H2O Line PWR Line

Following are the specifications for the sewage disposal system on the above captioned property.

Type of system: Conventional Other LOW PROFILE WITH CHAMBER Septic Tank: 1000 gallons Pump Tank: 1000 gallons
Subsurface No. of exact length width of depth of
Drainage Field ditches 5 of each ditch 78 feet ditches 3 feet ditches 14 inches
French Drain Required: _____ Linear feet

Authorized State Agent [Signature] Date 02/02/2022