


HOUSE PLAN: BROOKS 2020 W/COVERED DECK - LH

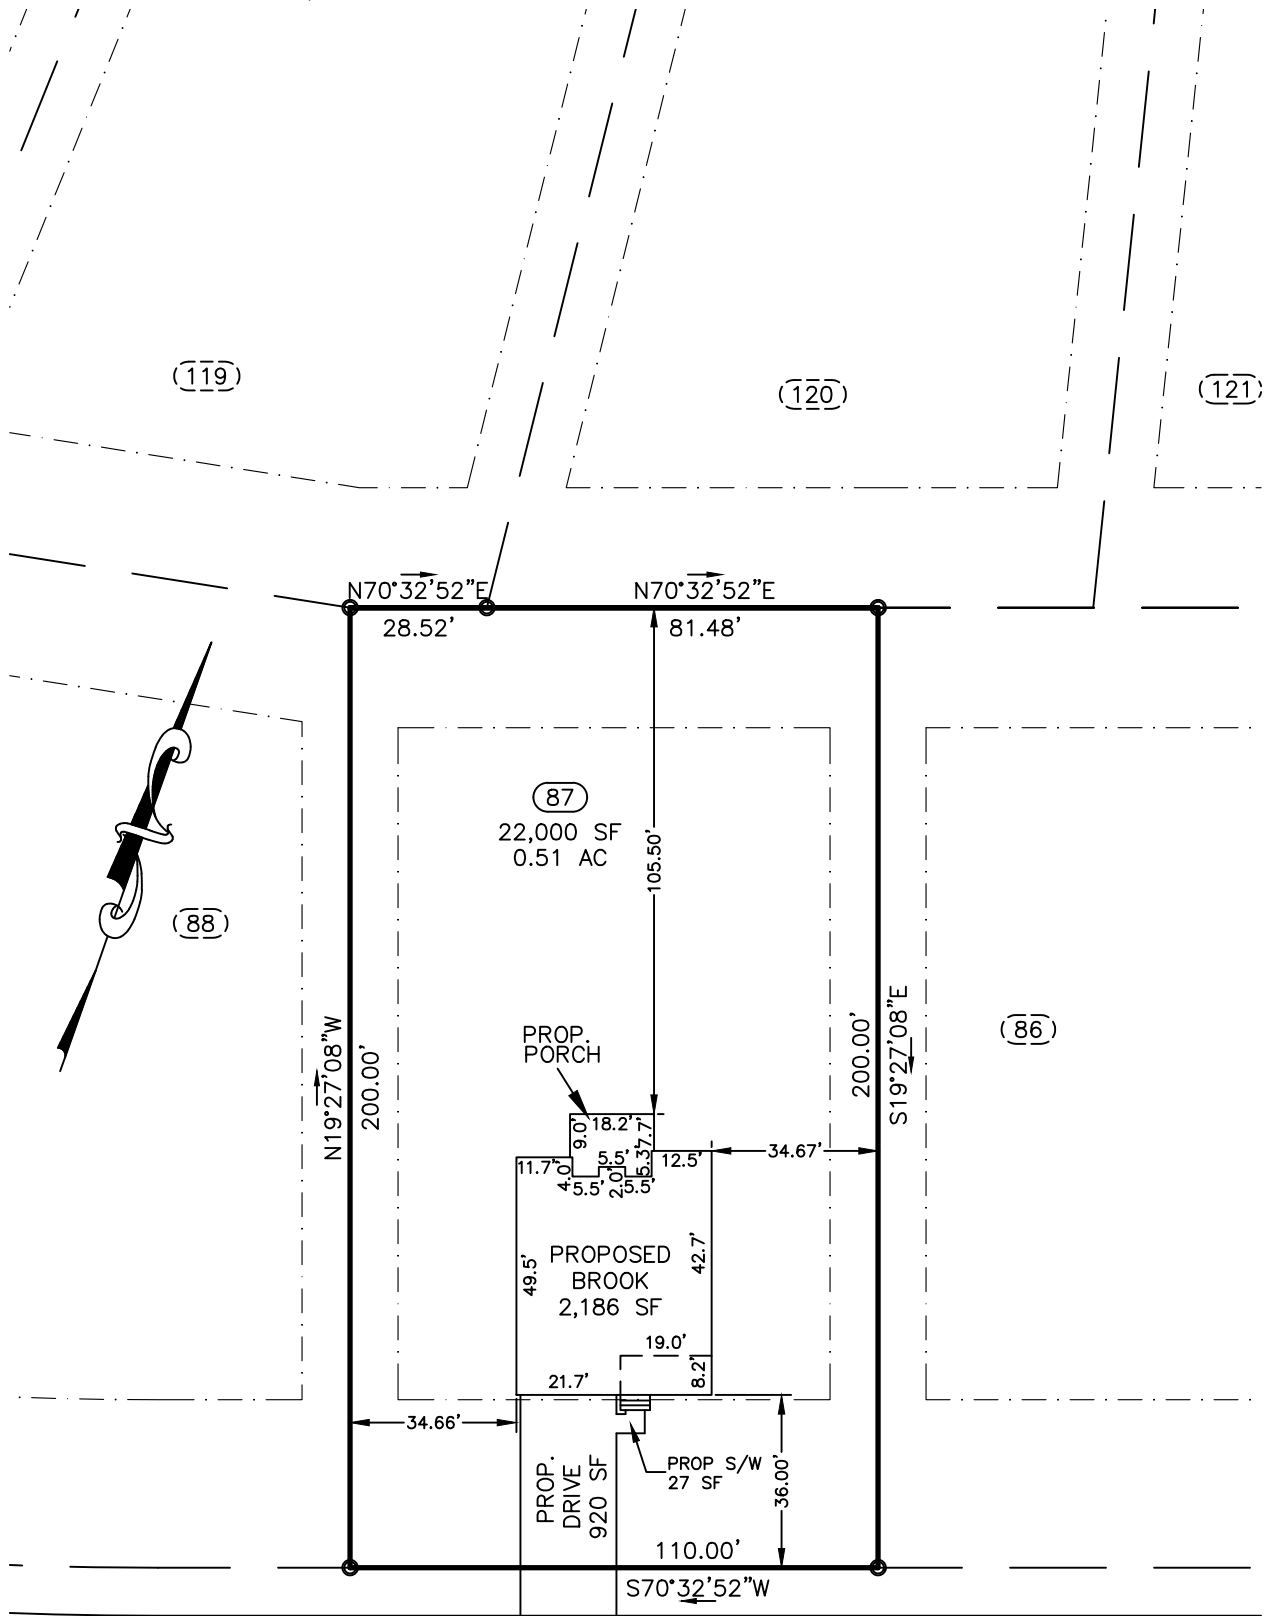

COUNTRYSIDE DRIVE (50' R/W)
PRIVATE & UTILITY ACCESS (30' BC-BC)

PLOT PLAN

SUBDIVISION: OAKMONT SUBDIVISION
PHASE TWO SECTION TWO
MAP BOOK PAGE

IMPERVIOUS CALCS

LOT AREA: 22,000SF
HOUSE AREA: 2,186SF
D/W AREA: 920SF
S/W AREA: 27SF
IMP. %: 14%

OWNER: MCKEE HOMES, LLC

SCALE: 1" = 40'



The design for the proposed
sewage disposal system
_____ approved.

Sanitarian Supervisor
Harnett County Health Dept.

Date _____

Averette Engineering Co., P.A.
Established 1970
CIVIL ENGINEERING
LAND SURVEYING
PLANNING

Address:
712 E. Lake Ridge Road
Raeford, NC 28376
Phone: (910) 488-5656
Fax: (910) 488-0181
License: C-0146
Web: www.averette-eng.com

Michael D. Averette
Michael D. Averette PE-021411
Professional Engineer
MARCH 18, 2021
Date _____