


HOUSE PLAN: BEAUFORT - EURO W/COVERED DECK - RH

N/F
FRANCES SCATES &
LOUIS AGALOTIS
DB 726, PG 895
MB 13, PG 51
ZONING: RA-20R

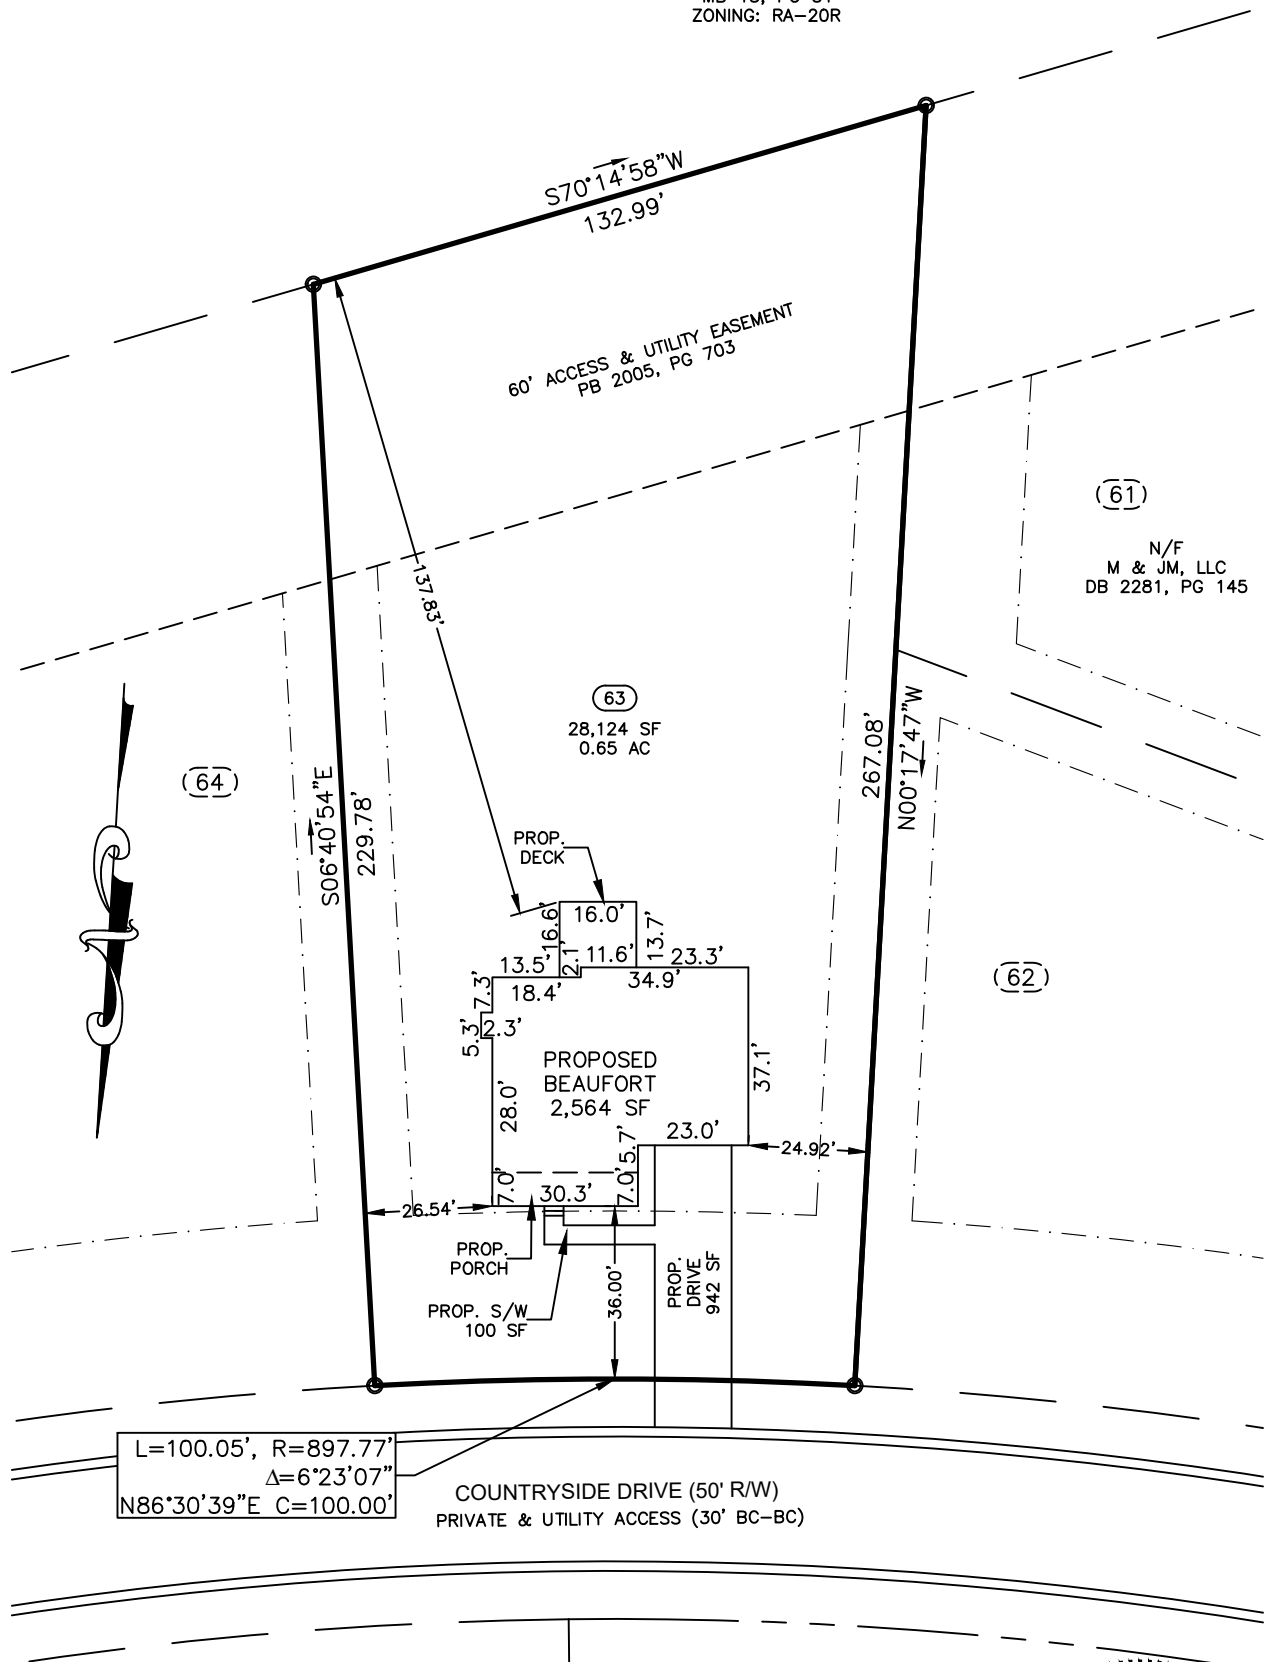

PLOT PLAN

SUBDIVISION: OAKMONT SUBDIVISION
PHASE TWO SECTION TWO
MAP BOOK PAGE

IMPERVIOUS CALCS

LOT AREA: 28,124 SF
HOUSE AREA: 2,564 SF
D/W AREA: 942 SF
S/W AREA: 100 SF
IMP. %: 13%

OWNER: MCKEE HOMES, LLC

SCALE: 1" = 40'




The design for the proposed
sewage disposal system
_____ approved.

Sanitarian Supervisor
Harnett County Health Dept.

Date _____

Averette Engineering Co., P.A.

CIVIL ENGINEERING
LAND SURVEYING
PLANNING

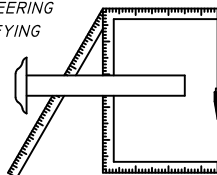

Established 1970

Address:
712 E. Lake Ridge Road
Raeford, NC 28376

Phone: (910) 488-5656
Fax: (910) 488-0181
License: C-0146

Web: www.averette-eng.com

Michael D. Averette

Michael D. Averette PE-021411
Professional Engineer

MARCH 18, 2021

Date _____

OM-63