


HOUSE PLAN: WINSTON 2020 - SIDE LOAD - RH

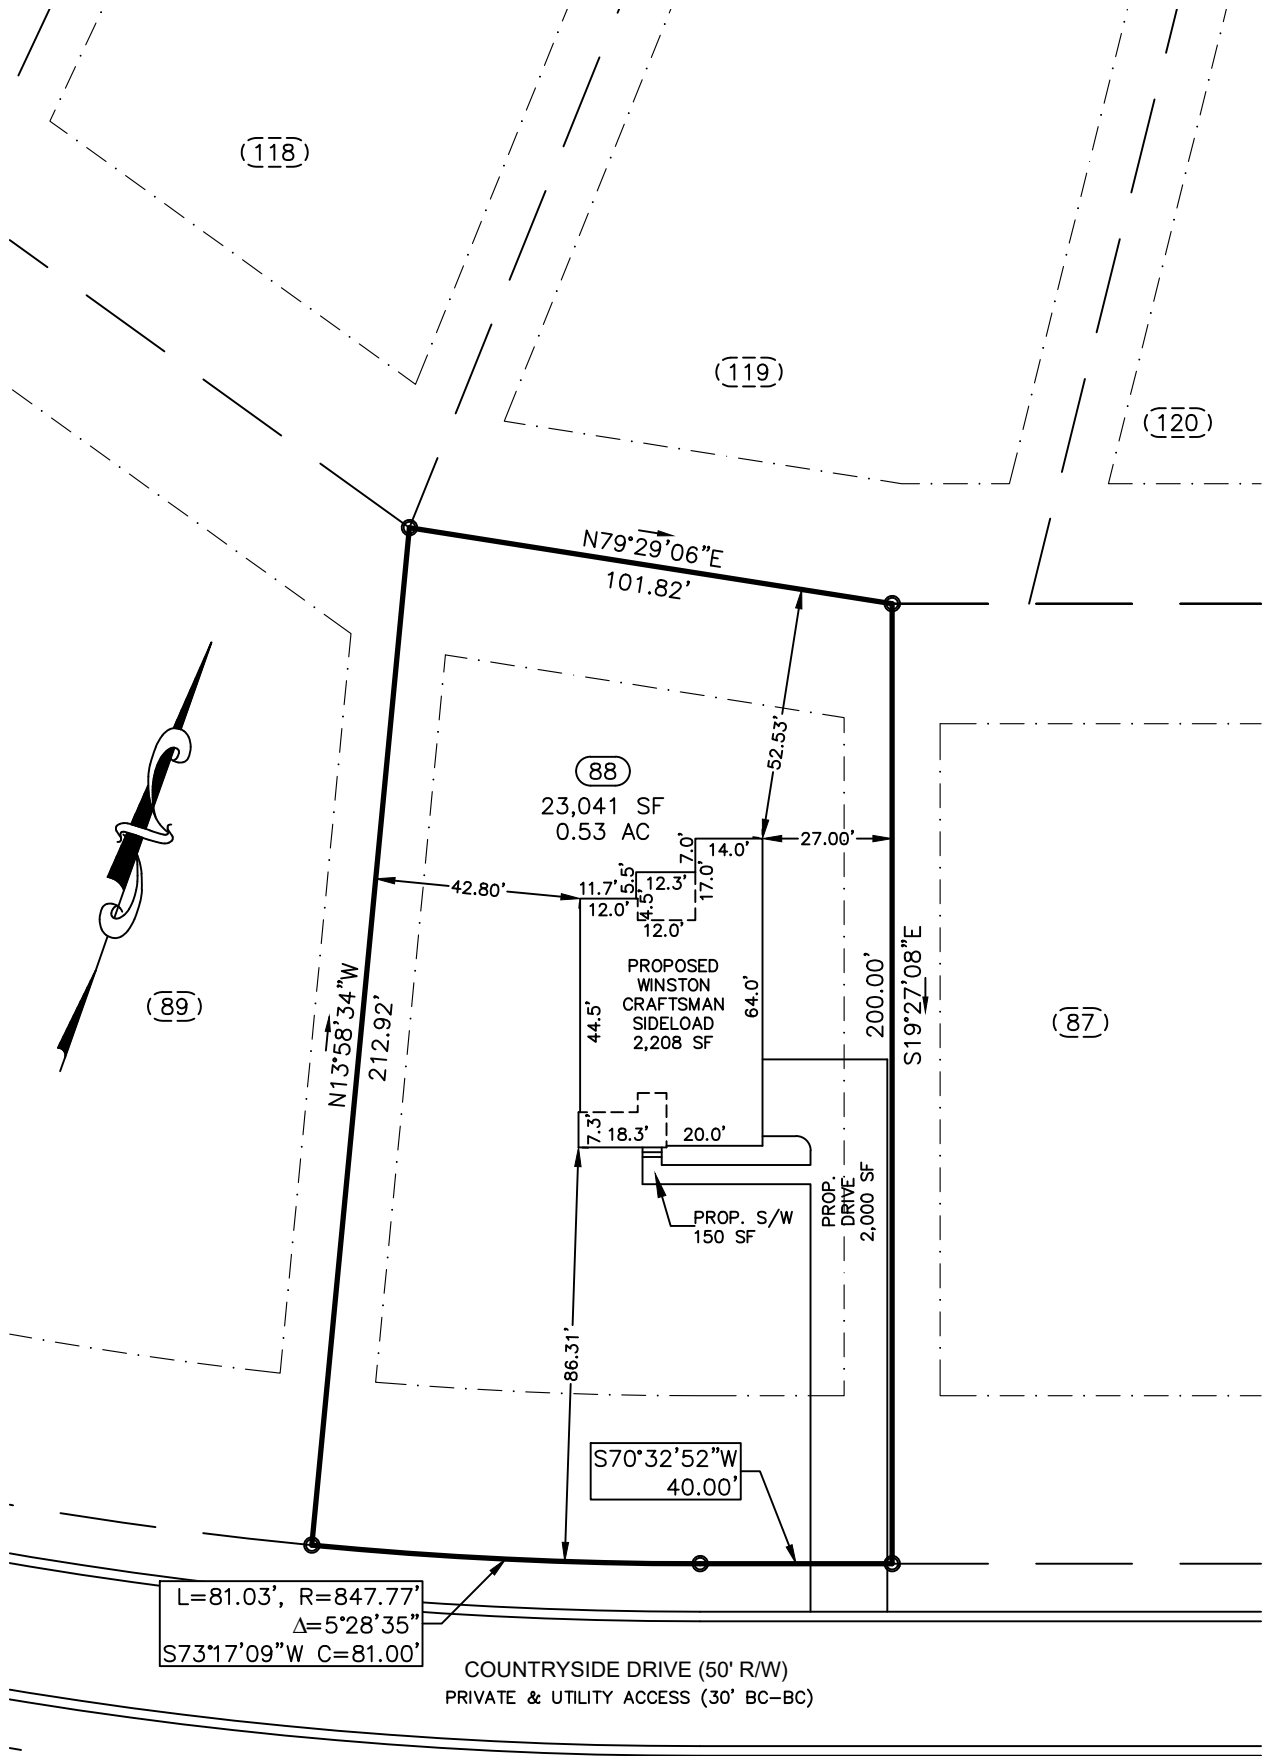

PLOT PLAN

SUBDIVISION: OAKMONT SUBDIVISION
 PHASE TWO SECTION TWO
 MAP BOOK PAGE

IMPERVIOUS CALCS

LOT AREA: 23,041SF
 HOUSE AREA: 2,208SF
 D/W AREA: 2,000SF
 S/W AREA: 150SF
 IMP. %: 19%

OWNER: MCKEE HOMES, LLC

SCALE: 1" = 40'



The design for the proposed sewage disposal system _____ approved.
 Sanitarian Supervisor
 Harnett County Health Dept.
 Date _____

Averette Engineering Co., P.A.
 Established 1970
 CIVIL ENGINEERING
 LAND SURVEYING
 PLANNING

Address: 712 E. Lake Ridge Road
 Raeford, NC 28376
Phone: (910) 488-5656
Fax: (910) 488-0181
License: C-0146
Web: www.averette-eng.com

Michael D. Averette
 Michael D. Averette PE-021411
 Professional Engineer
 MARCH 18, 2021
 Date _____