


HOUSE PLAN: NELSON 20 - SIDE LOAD W/COVERED DECK - LH

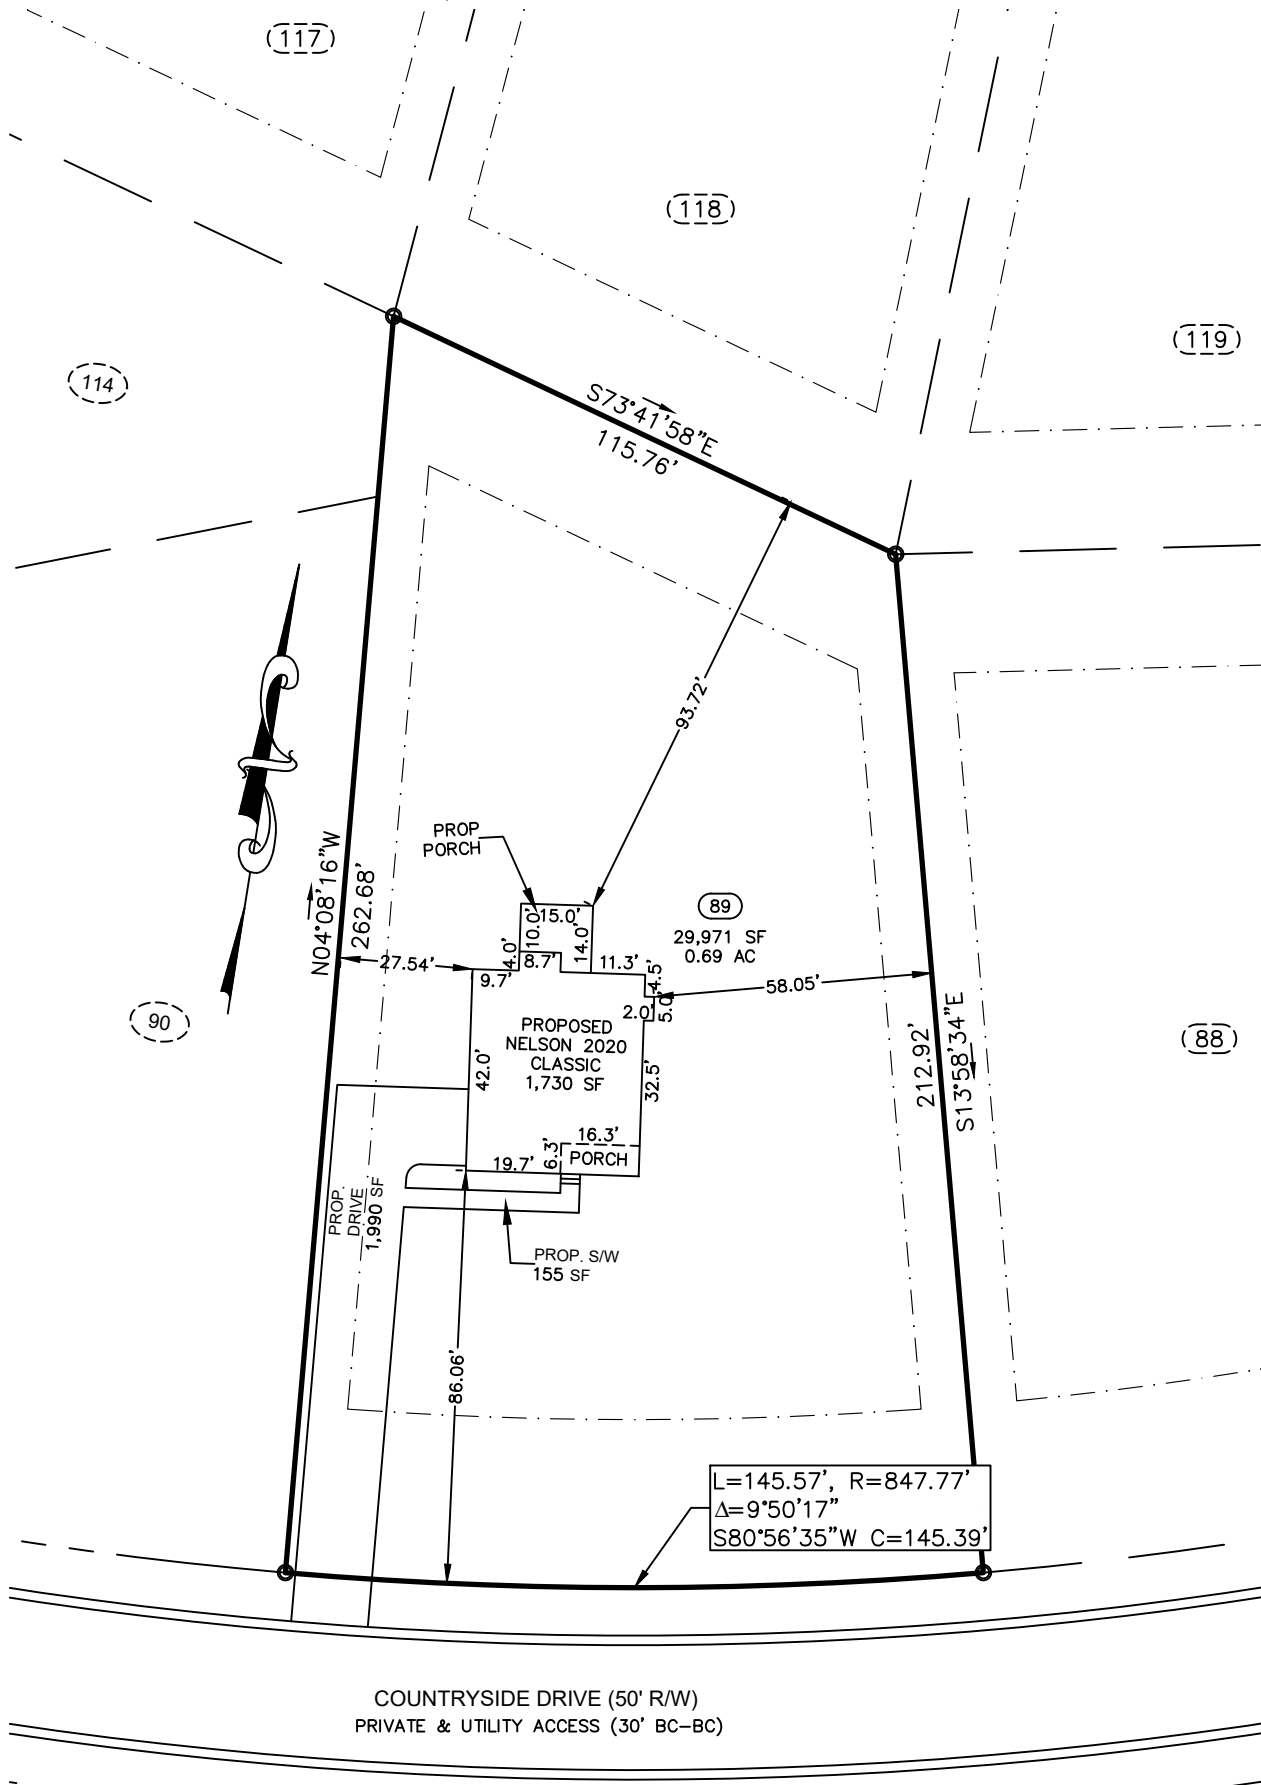

PLOT PLAN


SUBDIVISION: OAKMONT SUBDIVISION
 PHASE TWO SECTION TWO
 MAP BOOK PAGE

IMPERVIOUS CALCS

LOT AREA: 29,971SF
 HOUSE AREA: 1,730SF
 D/W AREA: 1,990SF
 S/W AREA: 155SF
 IMP. %: 13%

OWNER: MCKEE HOMES, LLC

SCALE: 1" = 40'

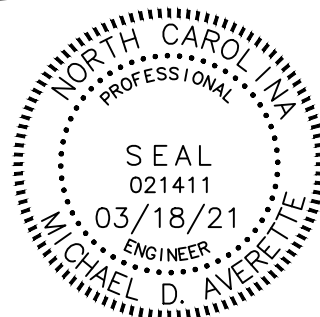


The design for the proposed
 sewage disposal system
 _____ approved.

Sanitarian Supervisor
 Harnett County Health Dept.

Date

Averette Engineering Co., P.A.

CIVIL ENGINEERING
 LAND SURVEYING
 PLANNING

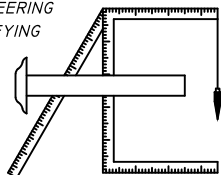

Address:
 712 E. Lake Ridge Road
 Raeford, NC 28376

Phone: (910) 488-5656
 Fax: (910) 488-0181
 License: C-0146

Web: www.averette-eng.com

Michael D. Averette

Michael D. Averette PE-021411
 Professional Engineer

MARCH 18, 2021

Date

OM-89