


HOUSE PLAN: TUCKER 2020 W/COVERED DECK - LH

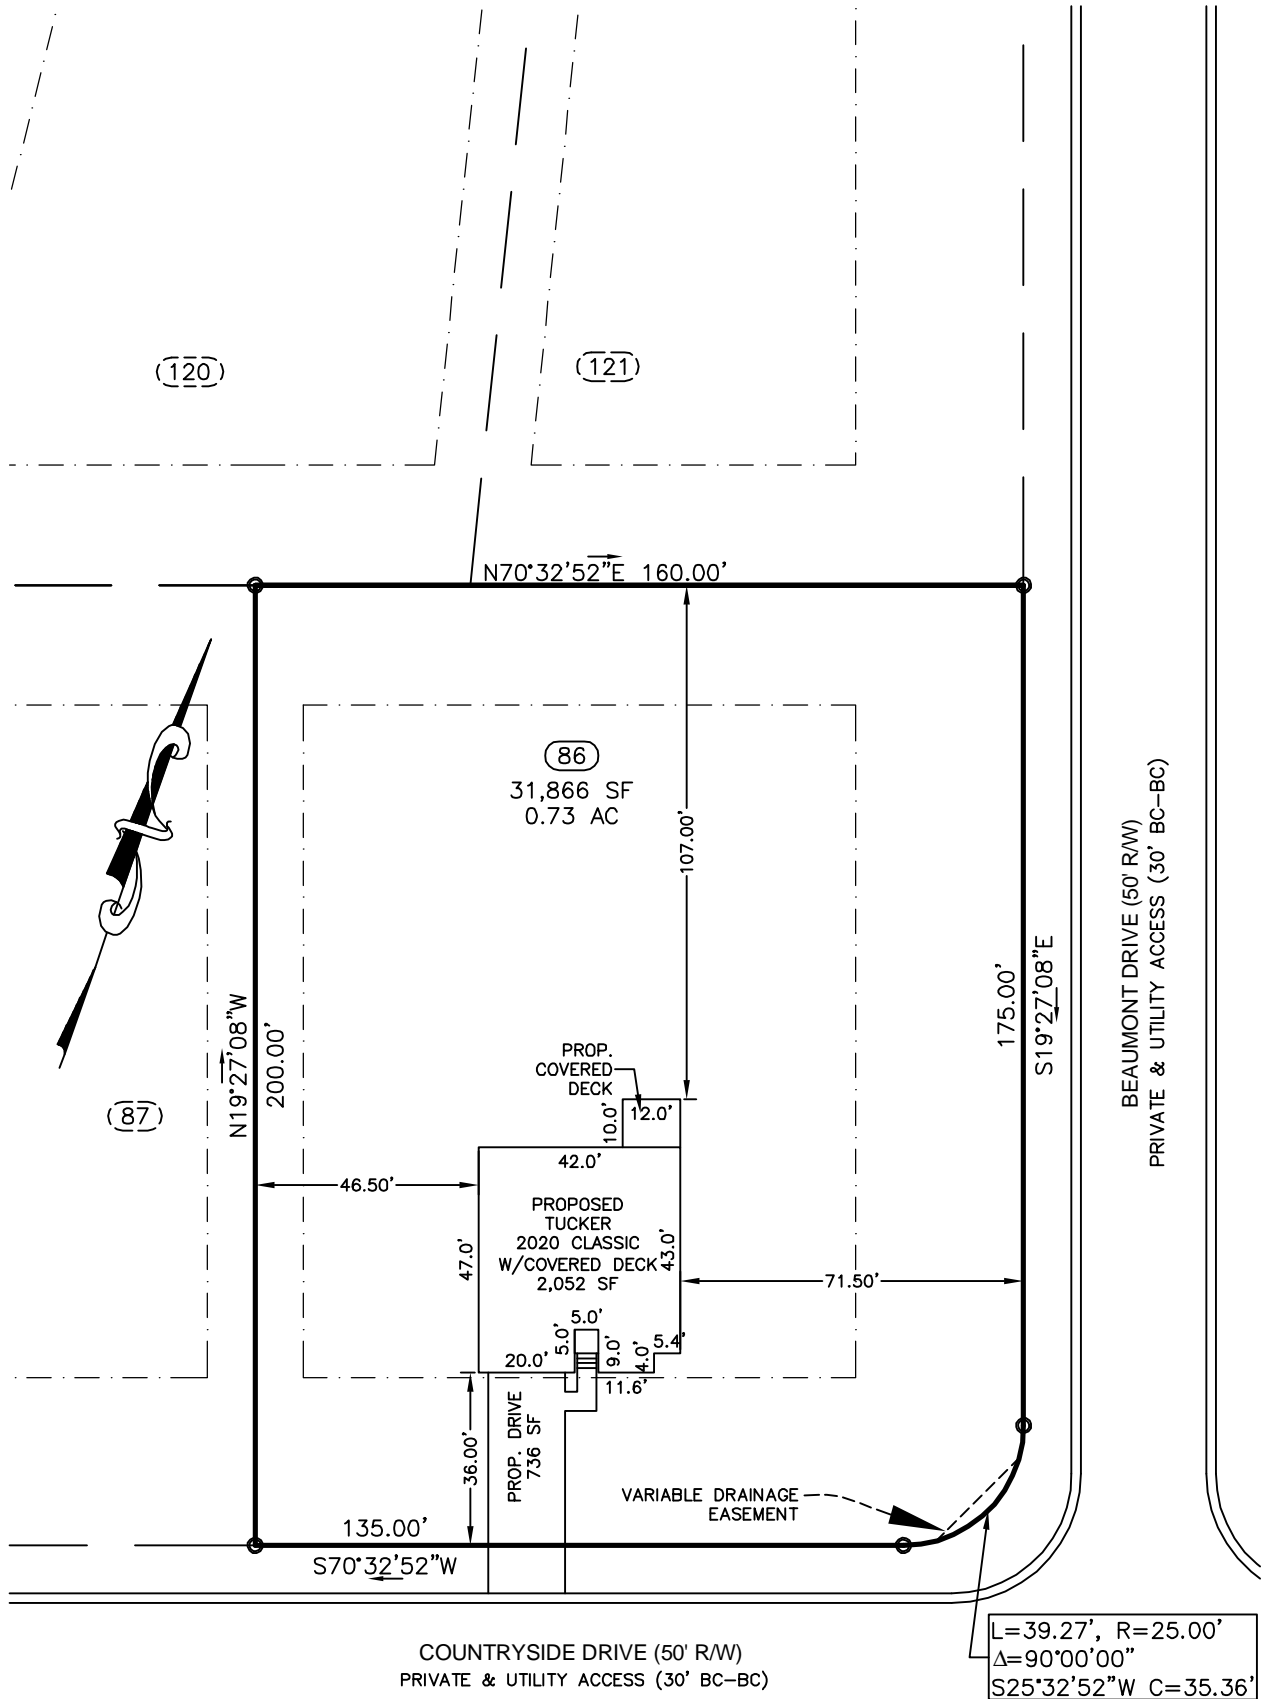

PLOT PLAN


SUBDIVISION: OAKMONT SUBDIVISION
 PHASE TWO SECTION TWO
 MAP BOOK PAGE

IMPERVIOUS CALCS

LOT AREA: 31,866 SF
 HOUSE AREA: 2,052 SF
 D/W AREA: 736 SF
 S/W AREA: 46 SF
 IMP. %: 9%

OWNER: MCKEE HOMES, LLC

SCALE: 1" = 40'

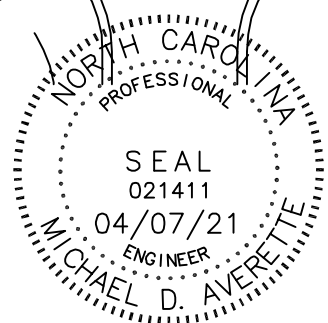

The design for the proposed sewage disposal system

_____ approved.


Sanitarian Supervisor
 Harnett County Health Dept.

Date _____

Averette Engineering Co., P.A.

Established 1970

CIVIL ENGINEERING
 LAND SURVEYING
 PLANNING

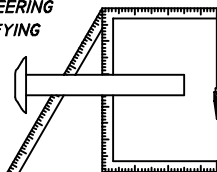

Address:
 712 E. Lake Ridge Road
 Raeford, NC 28376

Phone: (910) 488-5656
 Fax: (910) 488-0181
 License: C-0146

Web: www.averette-eng.com

Michael D. Averette

Michael D. Averette PE-021411
 Professional Engineer

April 7, 2021

Date _____

OM-86