


DISCLAIMER
The purchaser of these plans agrees and understands that the designer is not responsible in any way for the actual construction of these plans to local building codes or plans modifications. It is the responsibility of the purchaser to verify all dimensions and to consult a local engineer with questions of structural interest.

NOTE :
CONTRACTOR TO LOCATE INTERIOR LOAD POINTS
AND DESIGN FOOTINGS ACCORDINGLY

8 INCH BLOCK FOUNDATION WALL

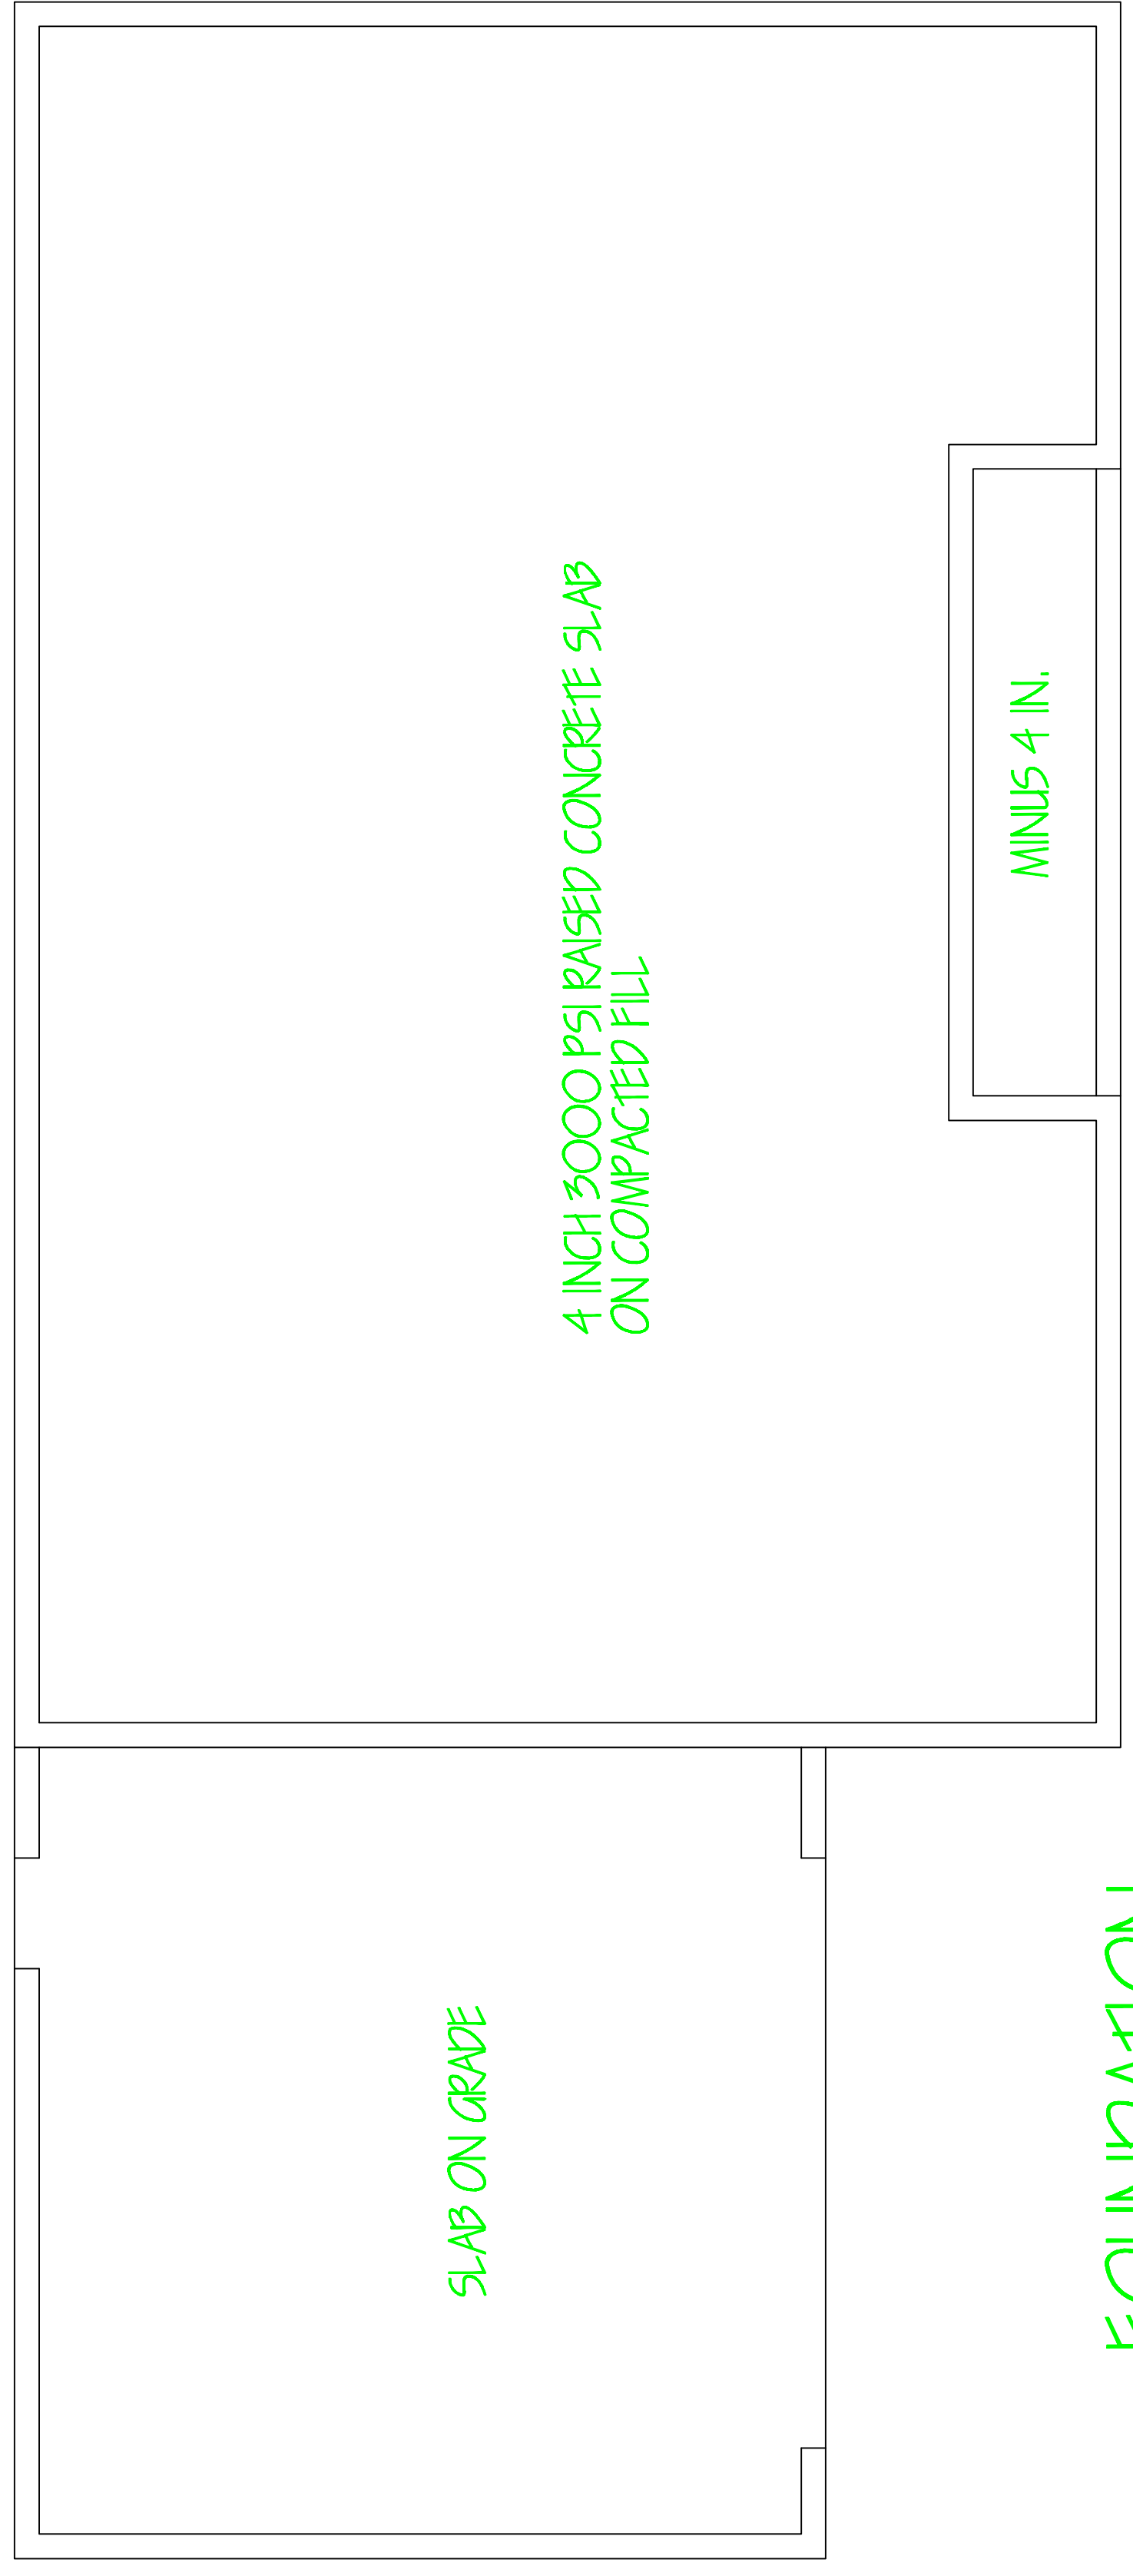


FOUNDATION
1/4 INCH SCALE

NOTE:
IF THIS DISCLAIMER IS NOT RED IN COLOR AND
SIGNED BY GREG JOHNSON ---- THEN IT IS FOR REVIEW,
BIDDING PURPOSES ONLY. THESE PLANS HAVE NOT BEEN
RELEASED FOR PERMIT OR CONSTRUCTION, AND ARE SUBJECT
TO THE APPROPRIATE COPYRIGHT LAWS. ALL ASSOCIATED
WIND AND STRUCTURAL DESIGN IS NULL AND VOID.
NO BUILDING PERMIT SHOULD BE ISSUED FOR THESE PLANS.

AGGREGATE SERVICES INC.


CONTRACTOR TO VERIFY ALL
DIMENSIONS AND LOCAL
BUILDING CODE COMPLIANCE

12 7

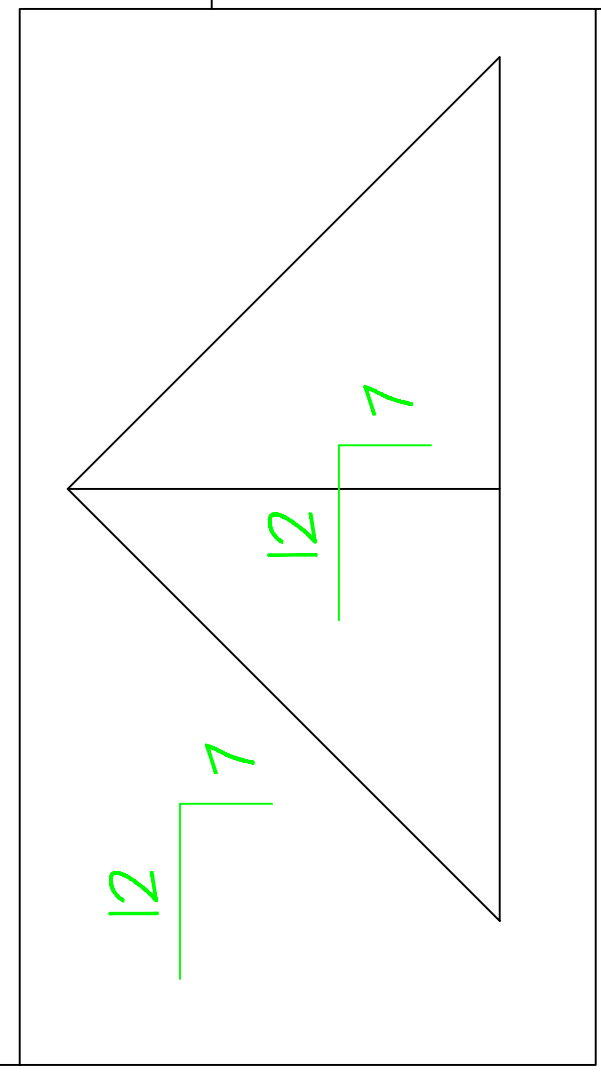

ROOF
1/4 INCH SCALE

12 7

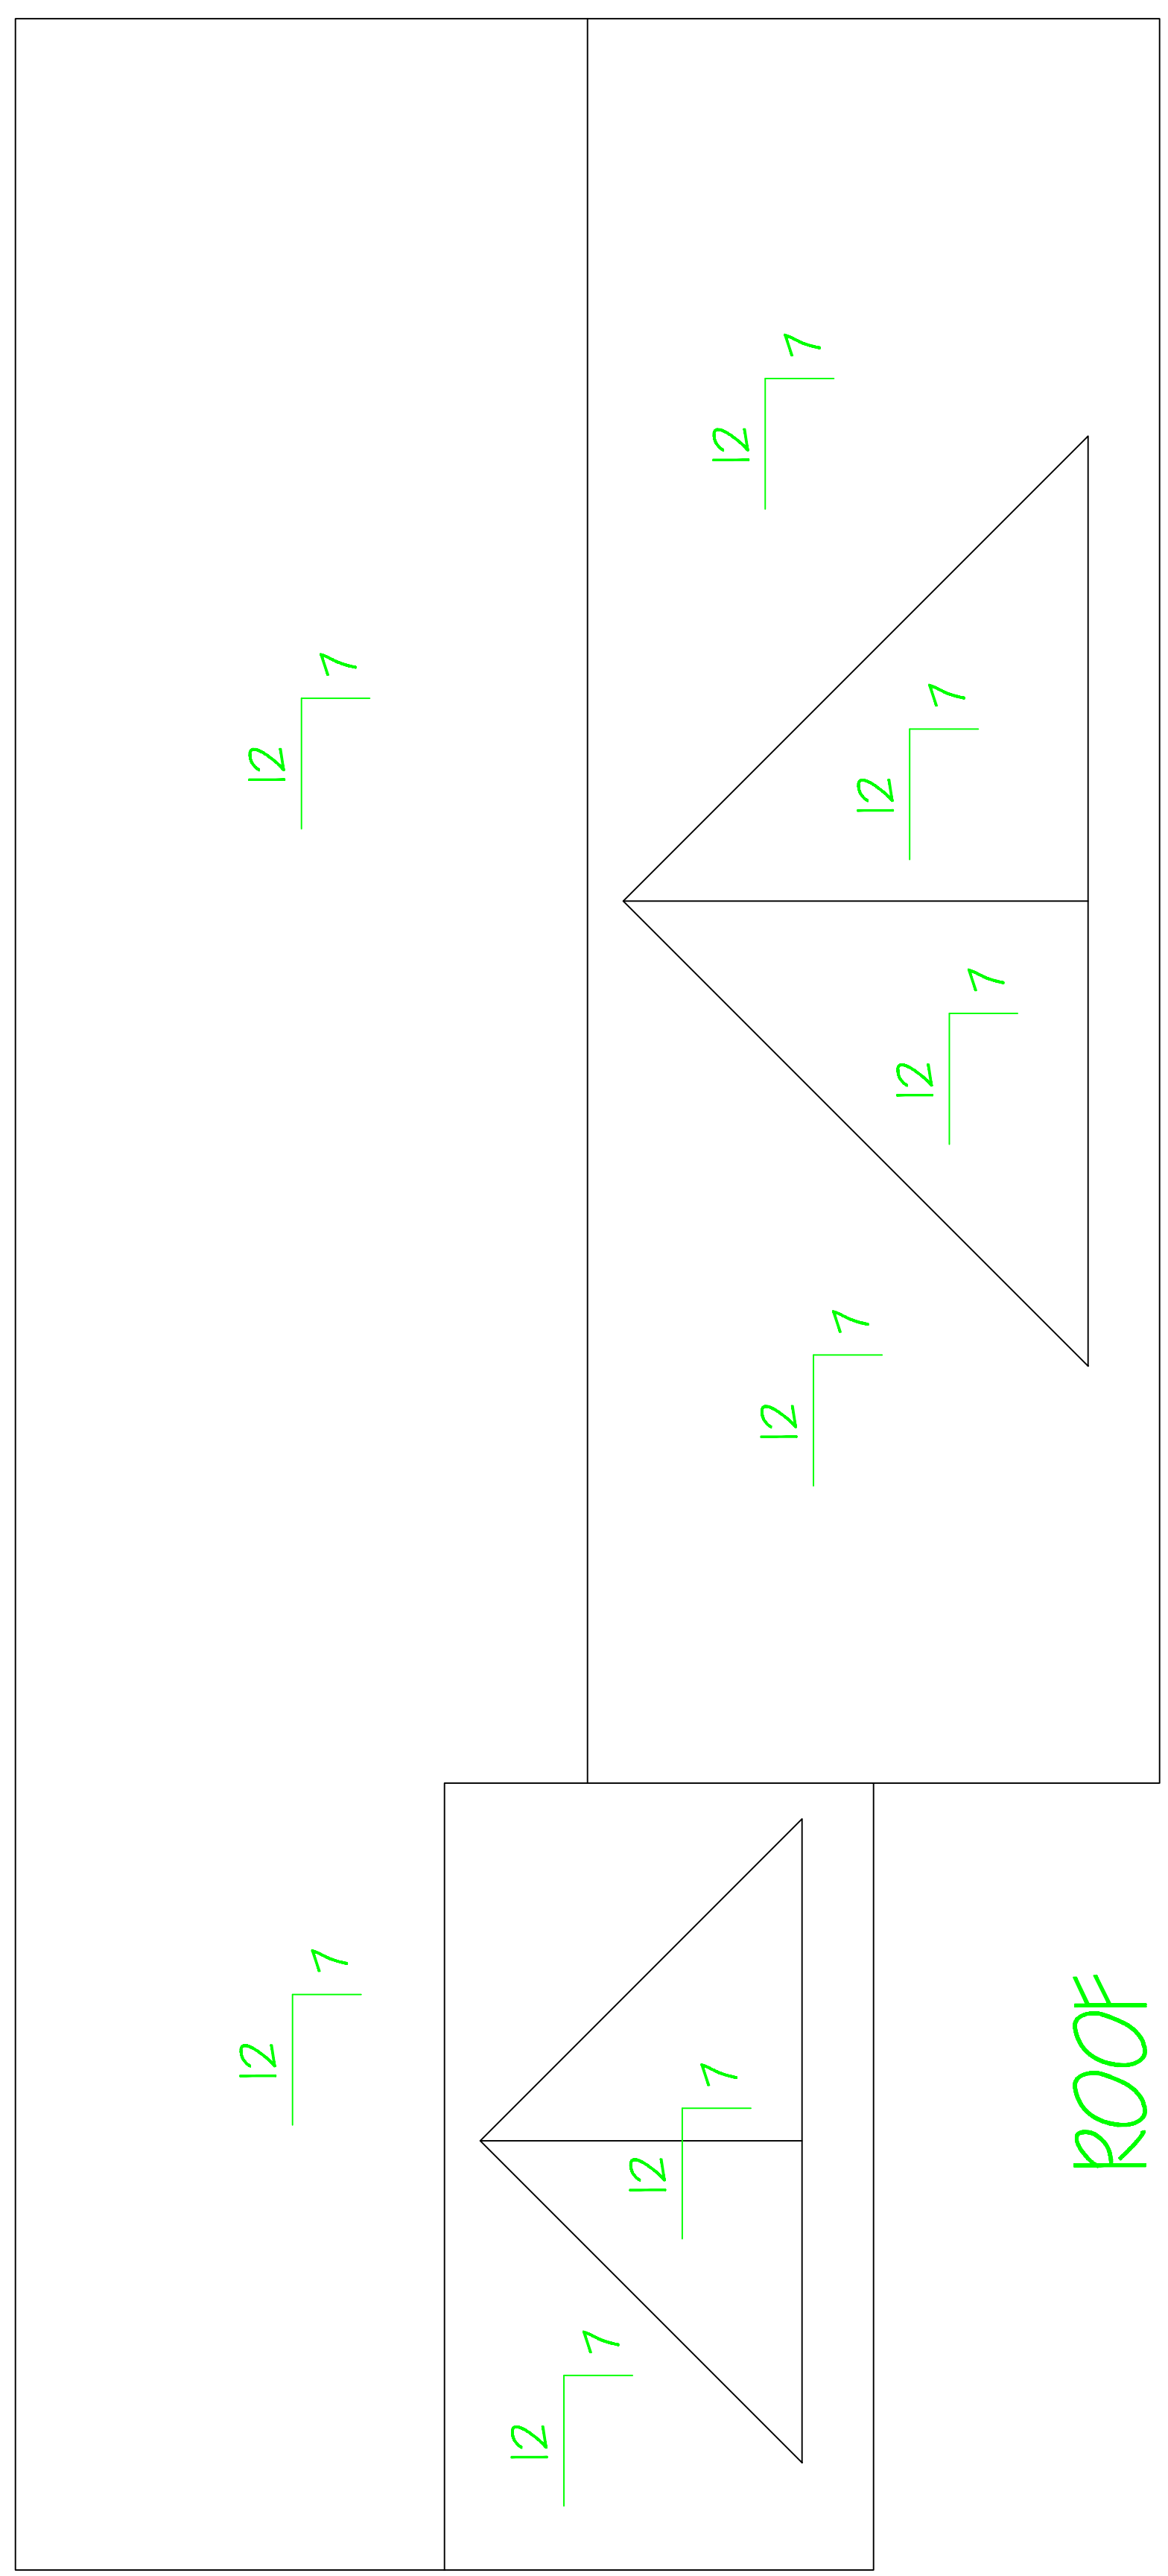

12 7

12 7

12 7

12 7