

Harnett County Department of Public Health

Operation Permit

PERMIT # SD21105-0070

New Installation Septic Tank Nitrification Line Repair Expansion

PROPERTY LOCATION: 35 YOUNG FARM DR. (US 401 N)

Name: (owner) D. Z. HORTON INC SUBDIVISION MORGAN NORTH LOT # 69

System Installer: JAIN MATHEWS

Basement with plumbing: Garage Number of Bedrooms 3


Type of Water Supply: Community Public Well Distance from well NA feet

System Type: 25% REDUCTION SYSTEM IIRB Types V and VI Systems expire in 5 years.

(In accordance with Table V a)

Owner must contact Health Department 6 months prior to expiration for permit renewal.

This system has been installed in compliance with applicable North Carolina General Statutes, Rules for Sewage Treatment and Disposal, and all conditions of the Improvement Permit and Construction Authorization.

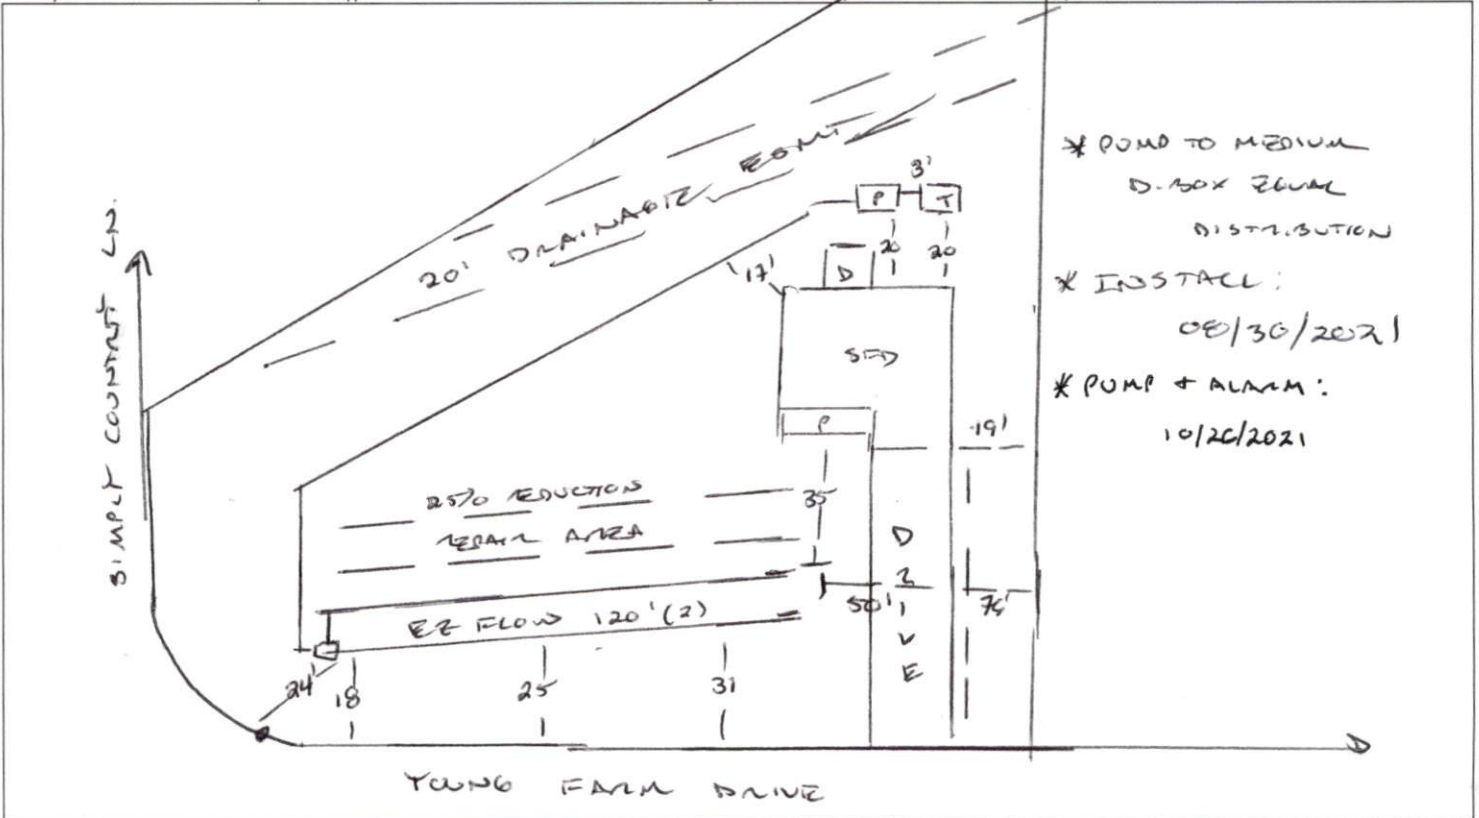

* POND TO MEDIUM
D-BOX EQUAL
DISTRIBUTION

* INSTALL:
08/30/2021

* PUMP + ALARM:
10/26/2021

PERMIT CONDITIONS:

- I. Performance: System shall perform in accordance with Rule .1961.
- II. Monitoring: As required by Rule .1961.
- III. Maintenance: As required by Rule .1961. Other: _____
Subsurface system operator required? Yes No
If yes, see attached sheet for additional operation conditions, maintenance and reporting.
- IV. Operation: _____
- V. Other: _____

D-Box Pump Alarm H2O Line PWR Line

Following are the specifications for the sewage disposal system on the above captioned property.

Type of system: Conventional Other EE FLOW IIRB Septic Tank: 1000 gallons Pump Tank: 1000 gallons
Subsurface No. of exact length width of depth of
Drainage Field ditches 2 of each ditch 120 feet ditches 3 feet ditches 18 inches
French Drain Required: _____ Linear feet

Authorized State Agent [Signature] Date 10/26/2021