


Highland Grove
4-Bedroom Septic Proposal
Lot #32

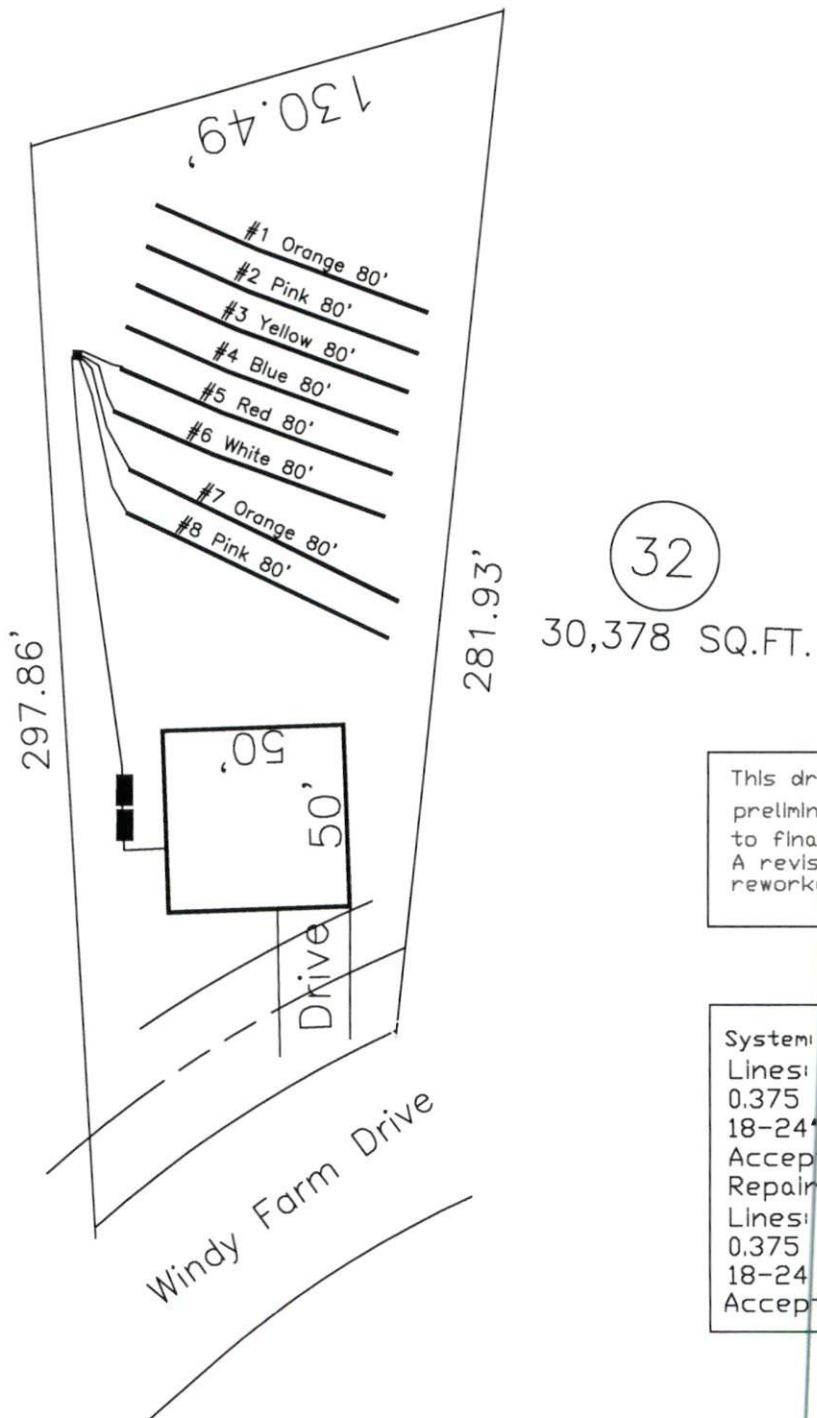

This drawing represents a preliminary septic plan made prior to final construction activities. A revised plan may need to be reworked at time of permitting.

System: Pump to D-Box
Lines: 5-8 (320')
0.375 LTAR
18-24" Trench Bottom
Accepted Status System
Repair: Pump to D-Box
Lines: 1-4 (320')
0.375 LTAR
18-24" Trench Bottom
Accepted Status System

GRAPHIC SCALE
1" = 50'



Adams
Soil Consulting
919-414-6761
Job #561