

# Harnett County Department of Public Health

## Operation Permit

SL 1418

SFD 2106-0010  
 PERMIT # SFD 2106-001

New Installation  Septic Tank  Nitrification Line  Repair  Expansion

PROPERTY LOCATION: POUGHARTAN ST. (RIVER ROAD)

Name: (owner) THOMAS L BRADLEY SUBDIVISION THOMAS L BRADLEY JR. LOT # 121

System Installer: ADCOCK ESCALTING


Basement with plumbing:  Garage  Number of Bedrooms 5 (EXT + FUTURE)

Type of Water Supply:  Community  Public  Well Distance from well 50+ feet

System Type: 25% REDUCTION SYSTEM III Types V and VI Systems expire in 5 years.

(In accordance with Table V a) Owner must contact Health Department 6 months prior to expiration for permit renewal.

This system has been installed in compliance with applicable North Carolina General Statutes, Rules for Sewage Treatment and Disposal, and all conditions of the Improvement Permit and Construction Authorization.

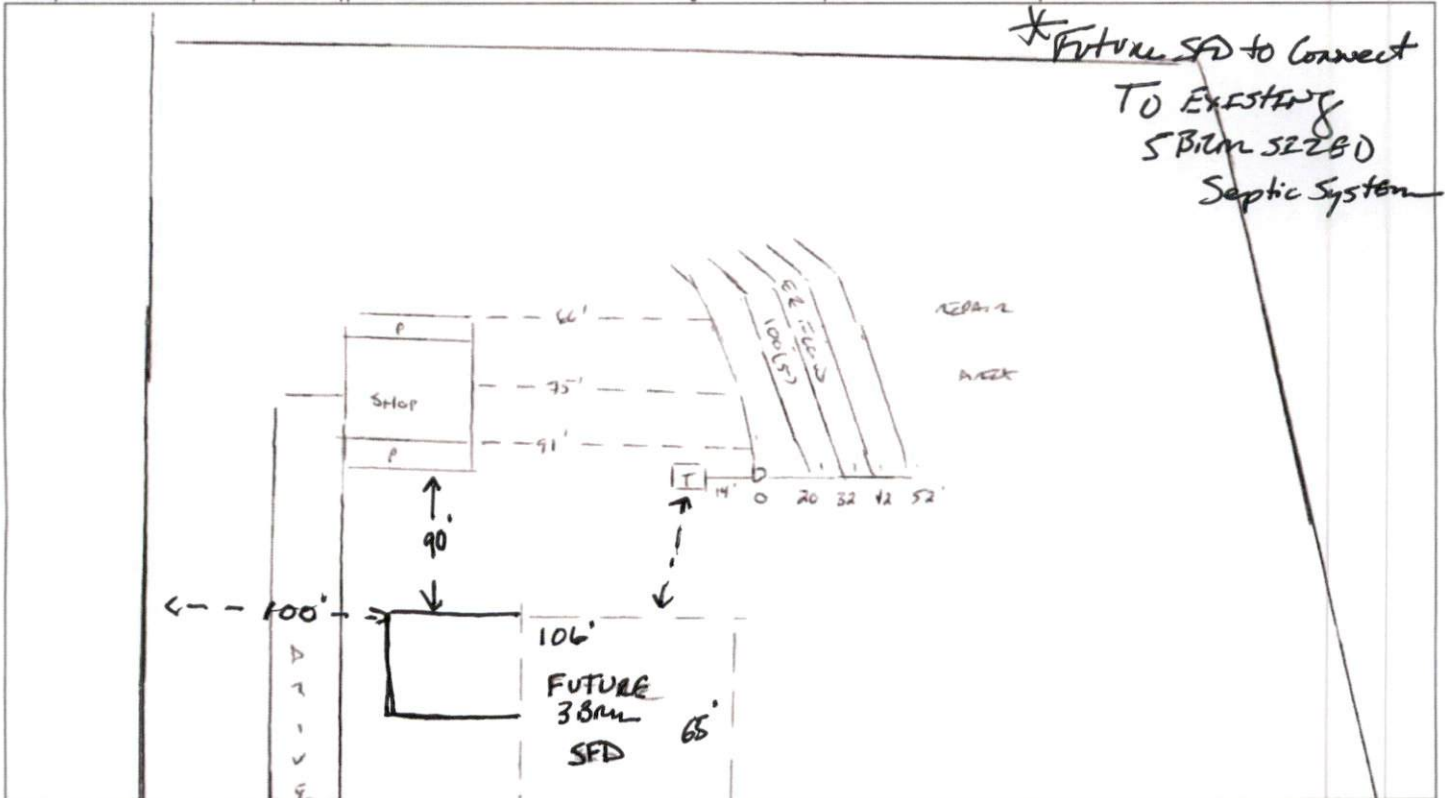

PERMIT CONDITIONS:

- I. Performance: System shall perform in accordance with Rule .1961.
- II. Monitoring: As required by Rule .1961. NEW
- III. Maintenance: As required by Rule .1961. Other: WELL  
 Subsurface system operator required? Yes  No   
 If yes, see attached sheet for additional operation conditions, maintenance and reporting.
- IV. Operation: 350
- V. Other:

D-Box  Pump  Alarm  H2O Line  PWR Line

Following are the specifications for the sewage disposal system on the above captioned property.

Type of system:  Conventional  Other ER FLOW III Septic Tank: 1256 gallons Pump Tank: \_\_\_\_\_ gallons  
 Subsurface No. of exact length width of depth of  
 Drainage Field ditches 5 of each ditch 100 feet ditches 3 feet ditches 18 inches  
 French Drain Required: \_\_\_\_\_ Linear feet

Authorized State Agent James S. Manhart Date 02/17/2023  
James S. Manhart 4-10-24