


I, MICHAEL P. GRIFFIN, certify that under my direction and supervision this map was drawn from an actual field survey; that the error of closure of the survey as calculated by coordinates is 1:10,000+/-, that the area shown hereon was calculated by coordinates.

Witness my hand and seal this day of MONTH 2021.

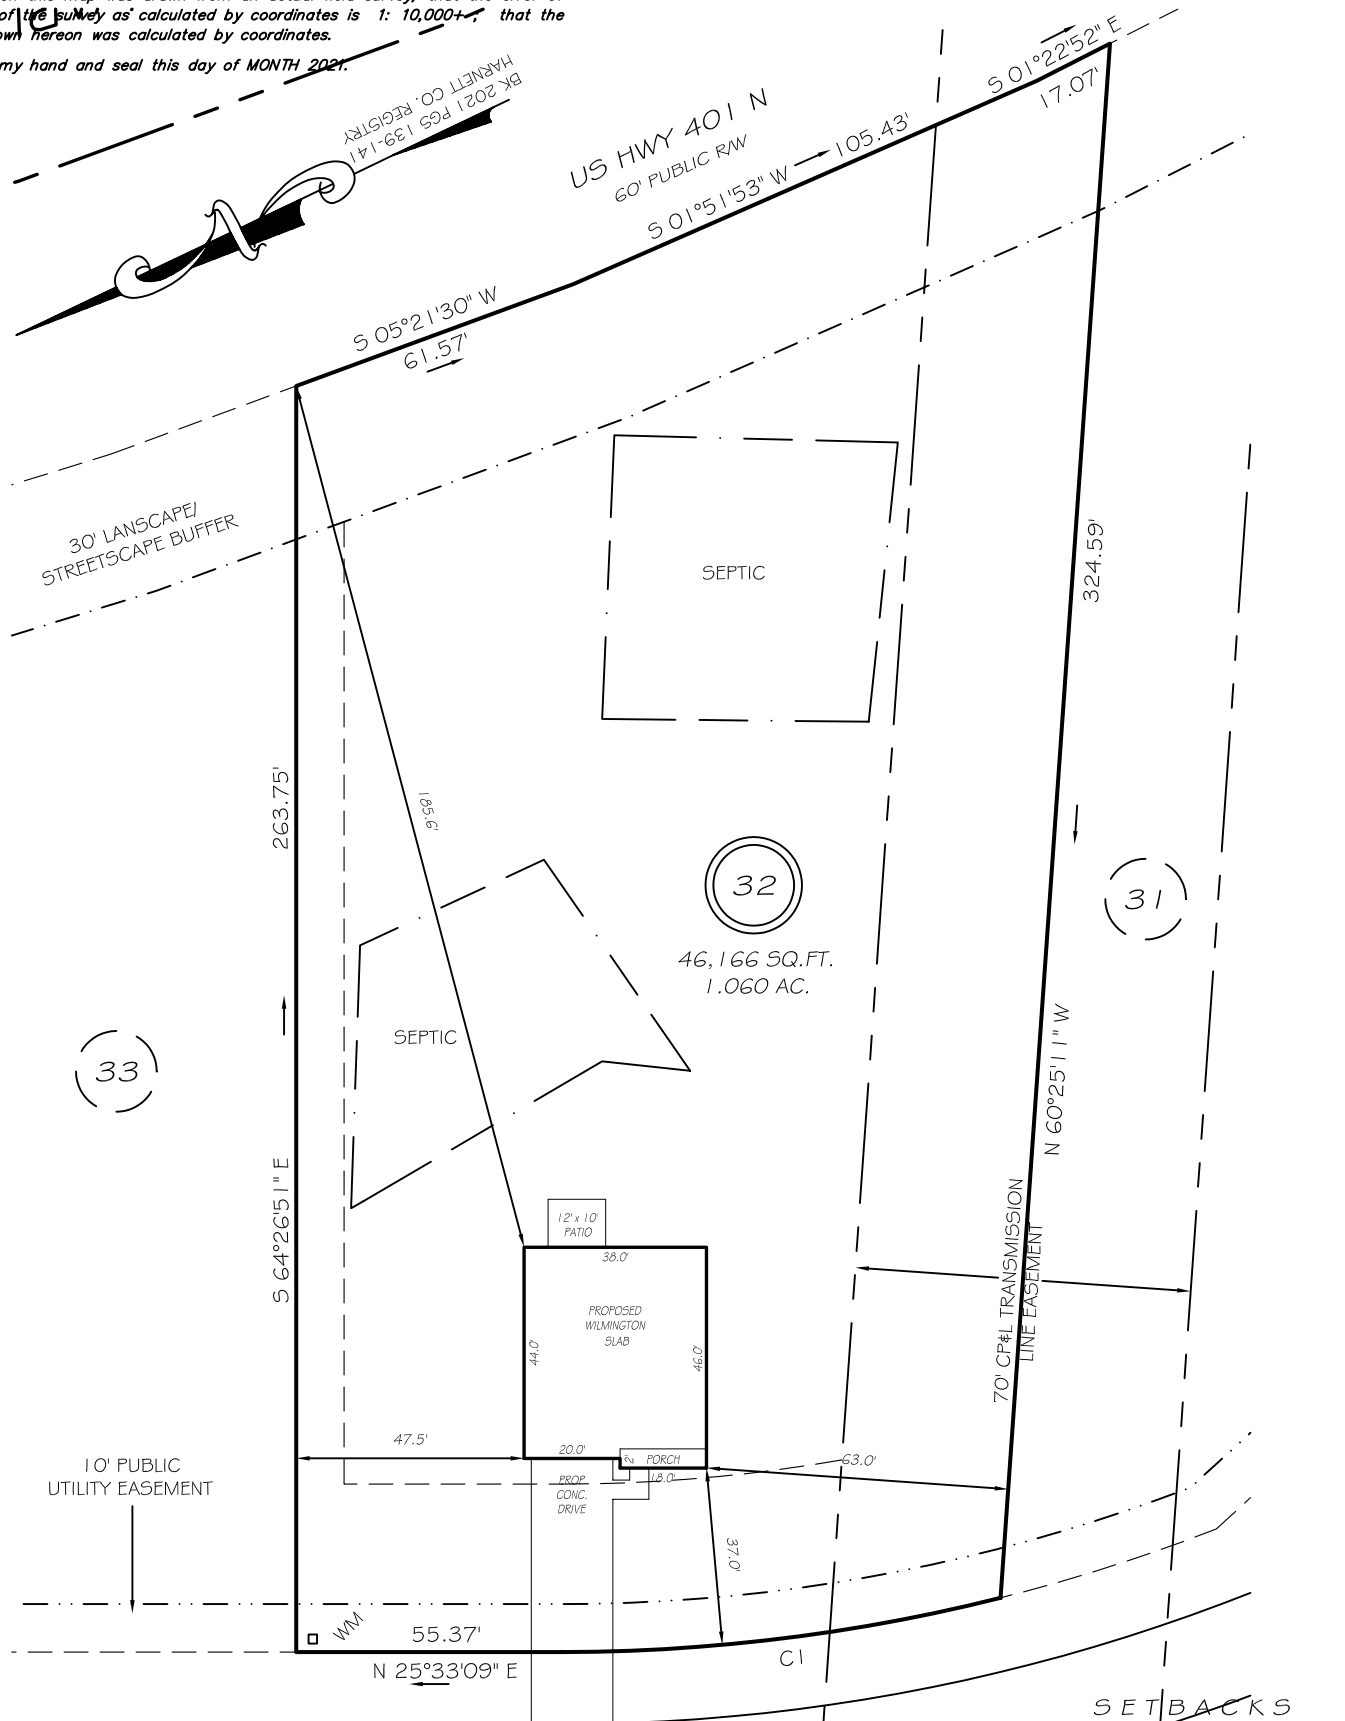

IMPERVIOUS AREAS

HOUSE	1708 SQ. FT.
DRIVE & WALKS	725 SQ. FT.
PATIO	120 SQ. FT.
TOTAL	2553 SQ. FT.
ALLOWED	5500 SQ. FT.

SIMPLY COUNTRY LANE
50' PUBLIC R/W & UTILITY


SETBACKS

FRONT	35'
REAR	25'
SIDE	10'
CORNER SIDE	20'


CI R=375.00' L=92.31' S18°30'02"W 92.08'

LEGEND

EIP	EXISTING IRON PIPE	FES	FLARED END SECTION
IPS	IRON PIPE SET	WM	WATER METER
R/W	RIGHT OF WAY	CO	CLEAN OUT
N/F	NOW OR FORMERLY	FH	FIRE HYDRANT
EIS	EXISTING IRON STAKE	CB	CATCH BASIN

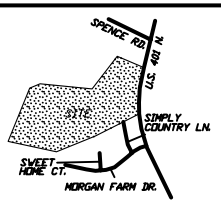

PRELIMINARY
NOT FOR RECORDATION,
SALES OR CONVEYANCE

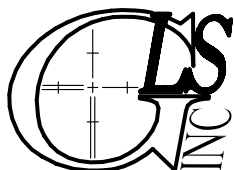

GRIFFIN LAND SURVEYING, INC.

P. O. BOX 148
FUQUAY-VARINA, NC 27526
(919) - 567 - 1963

PLOT PLAN
FOR
D.R. HORTON

MORGAN NORTH
LOT 32

192 SIMPLY COUNTRY LANE
NORTH CAROLINA
HARNETT CO. HECTOR'S CREEK TWSHP

DRAWN BY **NMF**

DATE **5/3/21**

CHECKED BY **MPG**

SCALE **1" = 40'**

SOUTHEASTERN SOIL & ENVIRONMENTAL ASSOC., INC.

PROPOSED SUBSURFACE WASTE DISPOSAL SYSTEM DETAIL SHEET

SUBDIVISION: MORGAN FARMS NORTH
pump to

LOT 32

INITIAL SYSTEM: APPROVED 25% REDUCTION

REPAIR pump to
APPROVED 25% REDUCTION

DISTRIBUTION: SERIAL

DISTRIBUTION D-BOX
INITIAL PL 35/36

BENCHMARK: 100.0

LOCATION REPAIR PL 35/36

NO. BEDROOMS: 4

LTAR 0.4 GPD/FT² (INITIAL)
0.5 GPD/FT² (REPAIR)
LENGTH

LINE	FLAG COLOR	ELEVATION	LENGTH
1	W	98.00	35'
2	P	97.58	45'
3	W	97.42	60'
4	P	97.08	75'
5	W	96.75	75'
6	P	96.42	15'
			<u>305'</u>
7	W	88.58	70'
8	P	88.34	70'
9	W	88.08	70'
10	P	87.75	70'
11	W	87.58	70'
			<u>350' APPROX</u>

Initial system

BY M EAKER

DATE DECEMBER 2019 / JAN 2020

TYPICAL PROFILE (INITIAL)

THERE SHALL BE NO GRADING,
CUTTING, LOGGING OR OTHER SOIL
DISTURBANCE IN SEPTIC AREA

0-10 LS (VF, wq)
10-40+ SIL (F, sh)
SP 2 @ 32"
INITIAL AT 18"

HEALTH DEPARTMENT USE ONLY.
 DESIGNS DO NOT GUARANTEE FUNCTIONALITY

ADD FRENCH DRAIN FROM 6" - 40" AS SHOWN ON MAP

Southeastern Soil & Environmental Associates, Inc.

P.O. Box 9321
 Fayetteville, NC 28311
 Phone/Fax (910) 822-4540
 Email mike@southeasternsoil.com



1" = 100'