


Sherrill House

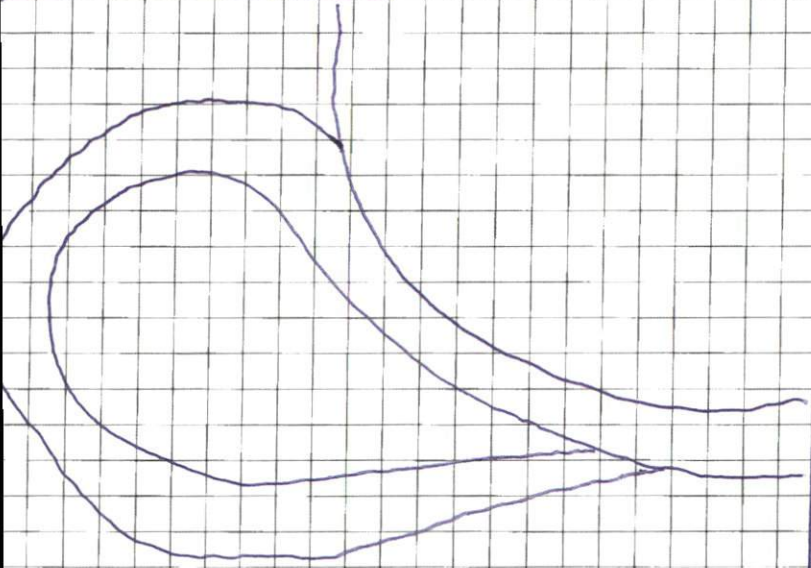

Driv Path

81'

116'

PINE TREES

Concrete Pad
Not Inc

223'


1" Whore Line

PINE TREES

FENCE LINE

POUGH

(W)

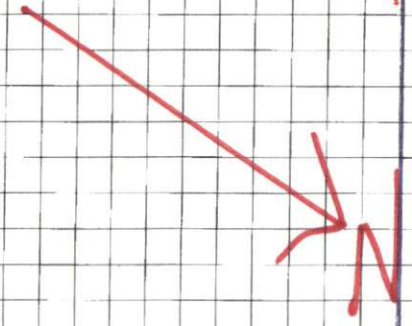

0
Drawn By:
Scale 1/4" = 1'-0"

All dimensions and size designations given are subject to verification on job site and adjustment to fit job conditions

Design plans are provided for the fair use by the client or his agent in completing the project as listed within this contract. Design plans remain the property of Red Door Homes and cannot be used or reused without permission.

Designed For:
COOKE

