

# Harnett County Department of Public Health

PERMIT # SPD2107-0015

## Operation Permit

SL1436

New Installation  Septic Tank  Nitrification Line  Repair  Expansion

PROPERTY LOCATION: 23 WALKER GROVE LN. (MATTHEWS RD)

Name: (owner) TRUE HOMES LLC SUBDIVISION WALKER GROVE LOT # 1

System Installer: DAVID BRANTLEY & SONS


Basement with plumbing:  Garage  Number of Bedrooms 3

Type of Water Supply:  Community  Public  Well Distance from well NA feet

System Type: 25% REDUCTION SYSTEM - III Types V and VI Systems expire in 5 years.

(In accordance with Table V a) Owner must contact Health Department 6 months prior to expiration for permit renewal.

This system has been installed in compliance with applicable North Carolina General Statutes, Rules for Sewage Treatment and Disposal, and all conditions of the Improvement Permit and Construction Authorization.

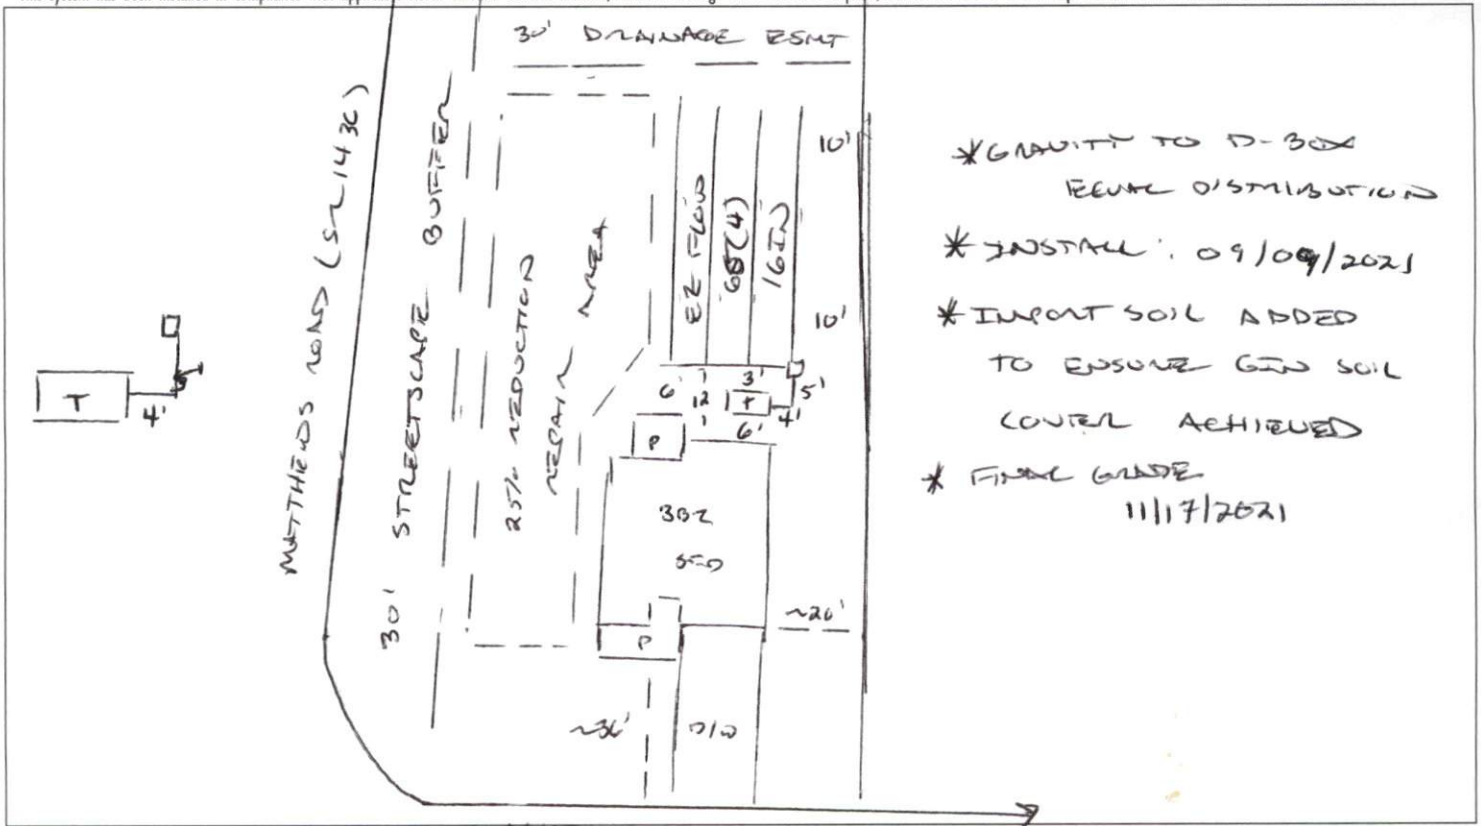

- \* GRAVITY TO D-BOX  
REVERSE DISTRIBUTION
- \* INSTALL: 09/09/2021
- \* IMPACT SOIL ADDED  
TO ENSURE GOOD SOIL  
COVER ACHIEVED
- \* FINAL GRABE  
11/17/2021

**PERMIT CONDITIONS:**

- I. Performance: System shall perform in accordance with Rule .1961.
- II. Monitoring: As required by Rule .1961.
- III. Maintenance: As required by Rule .1961. Other: \_\_\_\_\_  
Subsurface system operator required? Yes  No   
If yes, see attached sheet for additional operation conditions, maintenance and reporting.
- IV. Operation: \_\_\_\_\_
- V. Other: \_\_\_\_\_

D-Box  Pump  Alarm  H2O Line  PWR Line

Following are the specifications for the sewage disposal system on the above captioned property.

Type of system:  Conventional  Other EG FLOW III g Septic Tank: 1000 gallons Pump Tank: \_\_\_\_\_ gallons  
Subsurface No. of exact length width of depth of  
Drainage Field ditches 4 of each ditch 65 feet ditches 3 feet ditches 16 inches  
French Drain Required: \_\_\_\_\_ Linear feet

Authorized State Agent [Signature] Date 11/17/2021