

# Harnett County Department of Public Health

PERMIT # SFD 2107-0032

## Operation Permit

# 1436

New Installation    Septic Tank    Nitrification Line    Repair    Expansion

PROPERTY LOCATION: 91 WALKER GROVE LN. (MATHIAS RD.)

Name: (owner) TWO HOMES LLC      SUBDIVISION WALKER GROVE      LOT # 3

System Installer: BRANTLEY + SONS

Basement with plumbing:  Garage  Number of Bedrooms 3


Type of Water Supply:  Community    Public    Well   Distance from well NA feet

System Type: 2570 REDUCTION SYSTEM III      Types V and VI Systems expire in 5 years.

(In accordance with Table V a)

Owner must contact Health Department 6 months prior to expiration for permit renewal.

This system has been installed in compliance with applicable North Carolina General Statutes, Rules for Sewage Treatment and Disposal, and all conditions of the Improvement Permit and Construction Authorization.

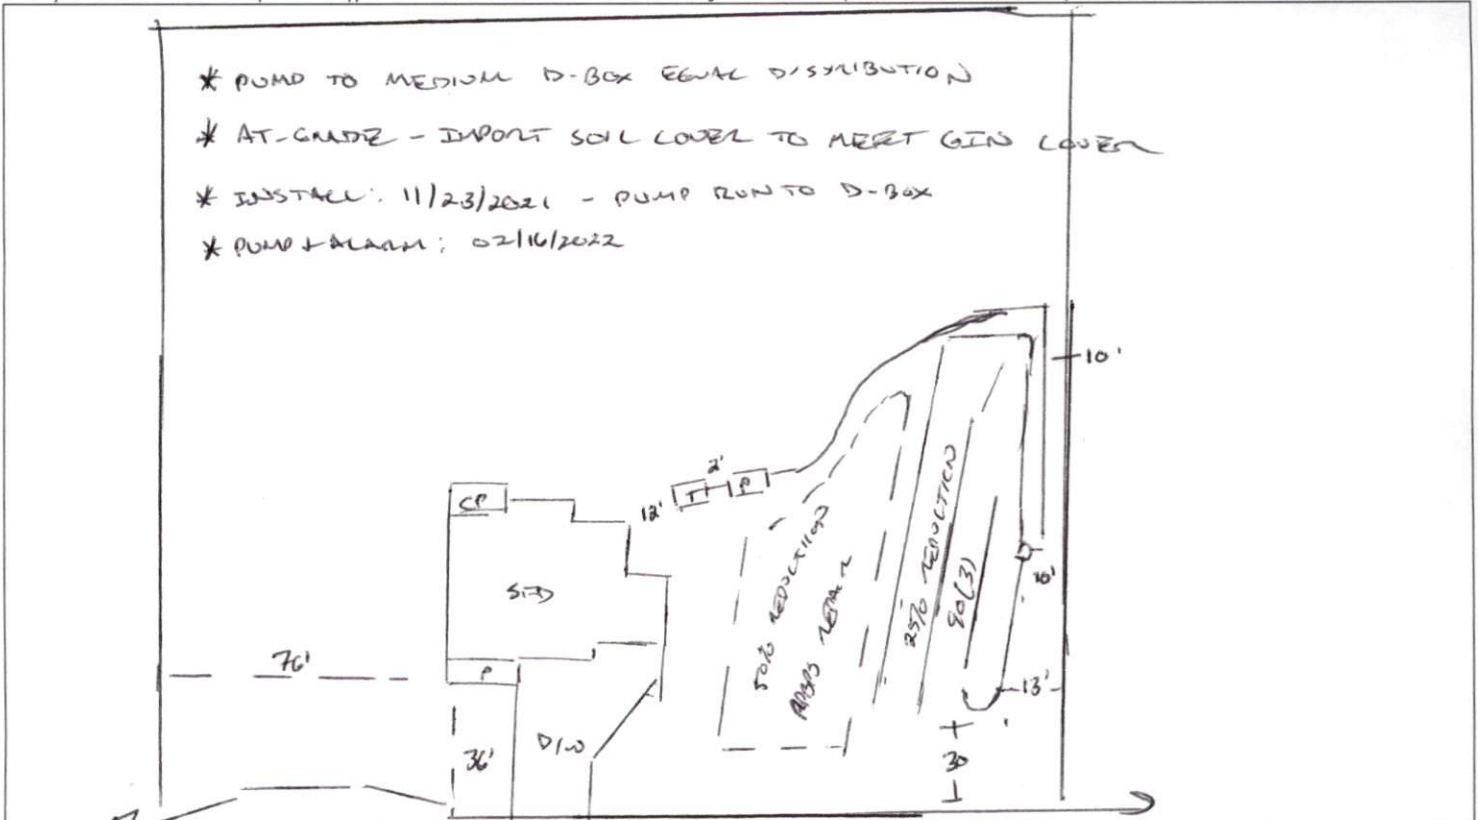

**PERMIT CONDITIONS:**

WALKER GROVE LN

- I. Performance: System shall perform in accordance with Rule .1961.
- II. Monitoring: As required by Rule .1961.
- III. Maintenance: As required by Rule .1961. Other: \_\_\_\_\_  
Subsurface system operator required? Yes  No   
If yes, see attached sheet for additional operation conditions, maintenance and reporting.
- IV. Operation: \_\_\_\_\_
- V. Other: \_\_\_\_\_

D-Box    Pump    Alarm    H2O Line    PWR Line

Following are the specifications for the sewage disposal system on the above captioned property.

Type of system:  Conventional    Other EE RLD III      Septic Tank: 1000 gallons      Pump Tank: 1000 gallons

Subsurface      No. of      exact length      width of      depth of

Drainage Field      ditches 3      of each ditch 90 feet      ditches 3 feet      ditches 14 inches

French Drain Required: \_\_\_\_\_ Linear feet

Authorized State Agent [Signature]      Date 02/16/2022