


BUILDER TO SHOW THE FOLLOWING ITEMS ON SITE SKETCH BELOW FROM THE HOMESITE INSPECTION

- | | | | | |
|-------------------------|------------------------|-------------------------|--|--|
| 1. Front Set Back | 7. Septic Location | 13. Well Pressure Tank | 19. Gas Line Stub | 25. Shoot Existing Grade Elevations |
| 2. Rear Set Back | 8. Sewer Tap | 14. Nearest Transformer | 20. Natural Drain | 26. Approximate distance top of foundation will be above existing grade at high corner: <u>29"</u> |
| 3. Right Set Back | 9. Sewer / Septic Exit | 15. Electric Meter Base | 21. Sump Crocks | |
| 4. Left Set Back | 10. Well Location | 16. Breaker Panel | 22. Foundation Door | |
| 5. Driveway / Sidewalks | 11. Water Tap | 17. Temp Power Pole | 23. Identify <u>B</u> ench <u>M</u> ark | |
| 6. Existing Structures | 12. Water Entry | 18. Propane Tank | 24. Identify <u>H</u> igh <u>C</u> orner | |

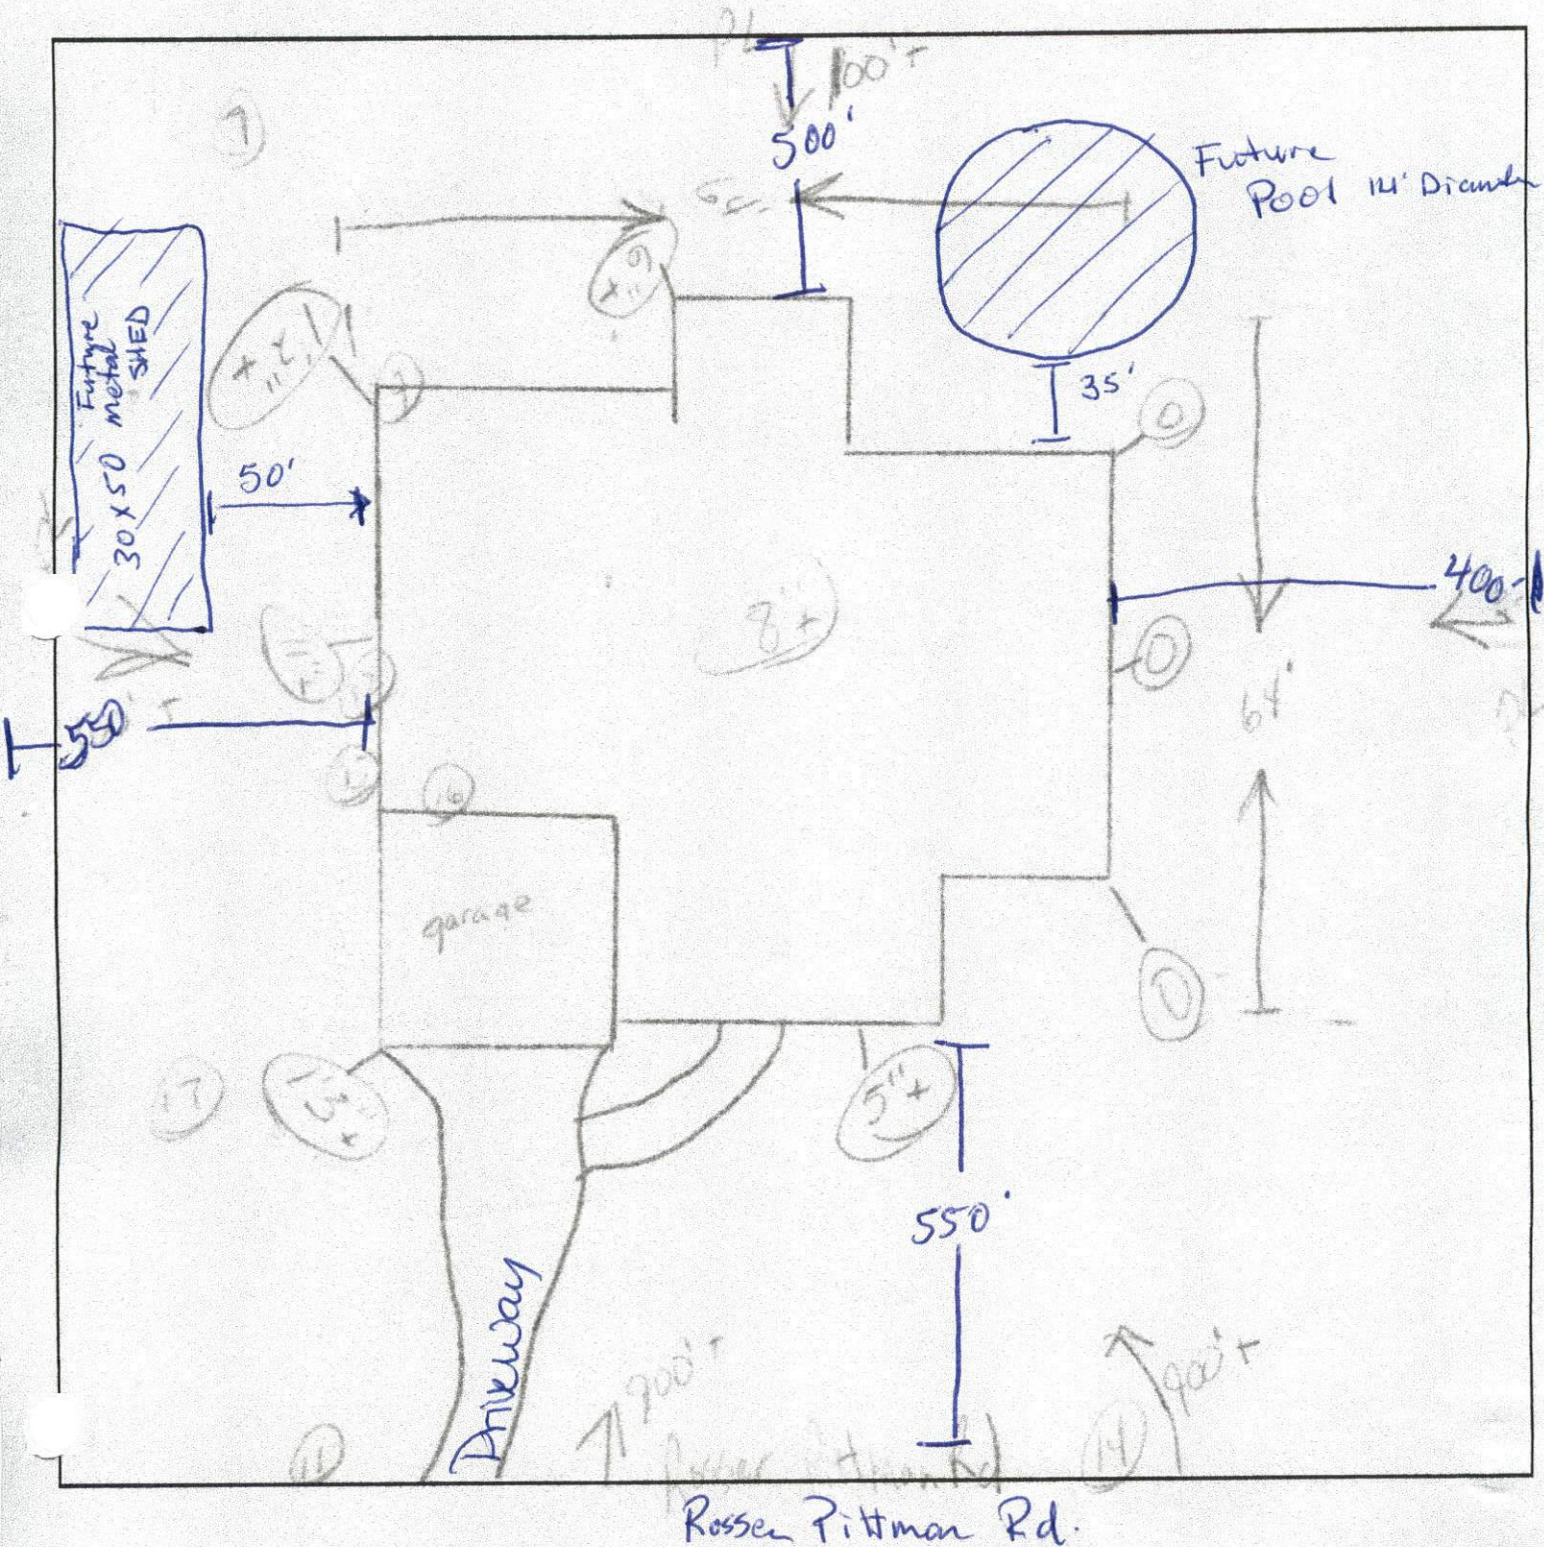



3.46 acre cleared