


LEFT ELEVATION

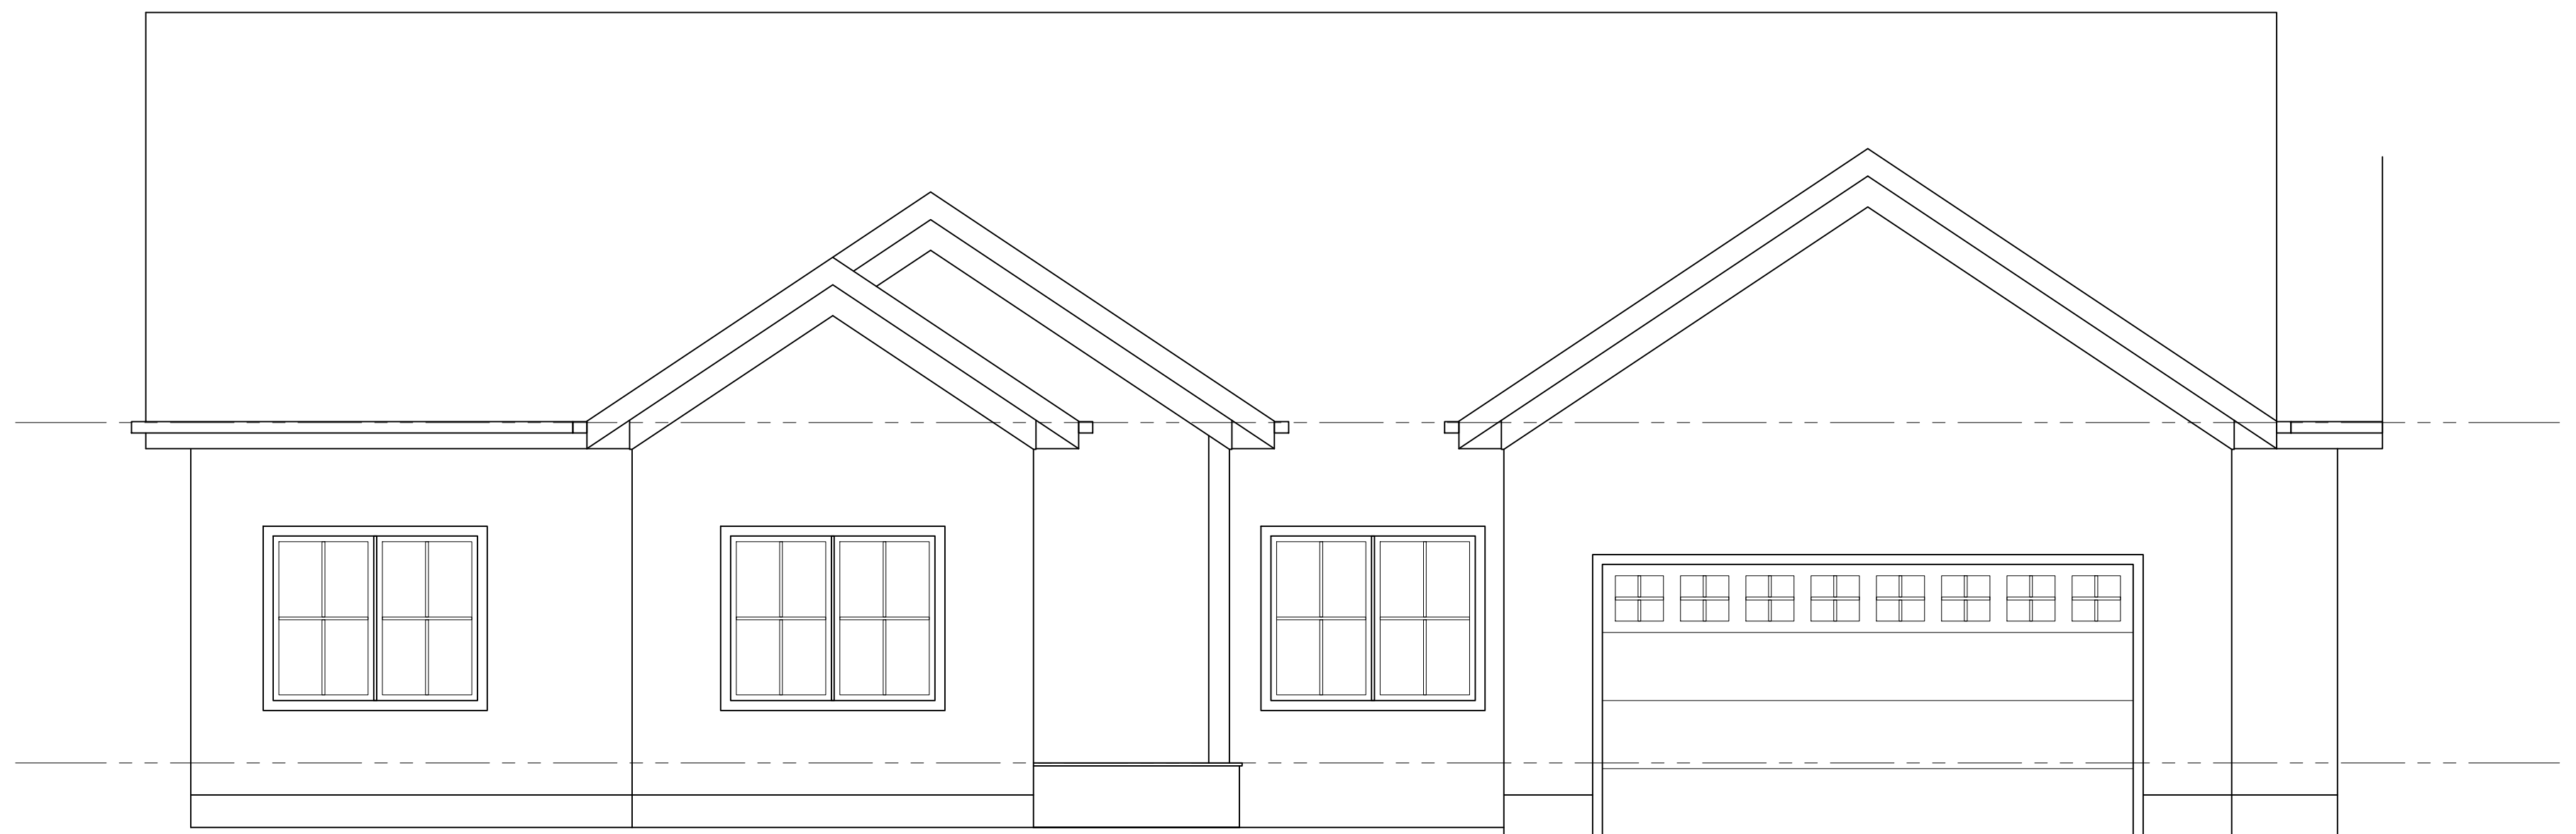

FRONT ELEVATION