

Harnett County Department of Public Health

Operation Permit


PERMIT # SFD2108-0027

New Installation Septic Tank Nitrification Line Repair Expansion
 PROPERTY LOCATION: 6395 NC 210 N.

Name: (owner) WARREN ADAMS SUBDIVISION LACOMA E. ADAMS LOT # 1
 System Installer: CLINT ADAMS

Basement with plumbing: Garage Number of Bedrooms 3
 Type of Water Supply: Community Public Well Distance from well NA feet
 System Type: 25% REDUCTION STS. IIIg Types V and VI Systems expire in 5 years.
 (In accordance with Table V.1a) Owner must contact Health Department 6 months prior to expiration for permit renewal.

This system has been installed in compliance with applicable North Carolina General Statutes, Rules for Sewage Treatment and Disposal, and all conditions of the Improvement Permit and Construction Authorization.

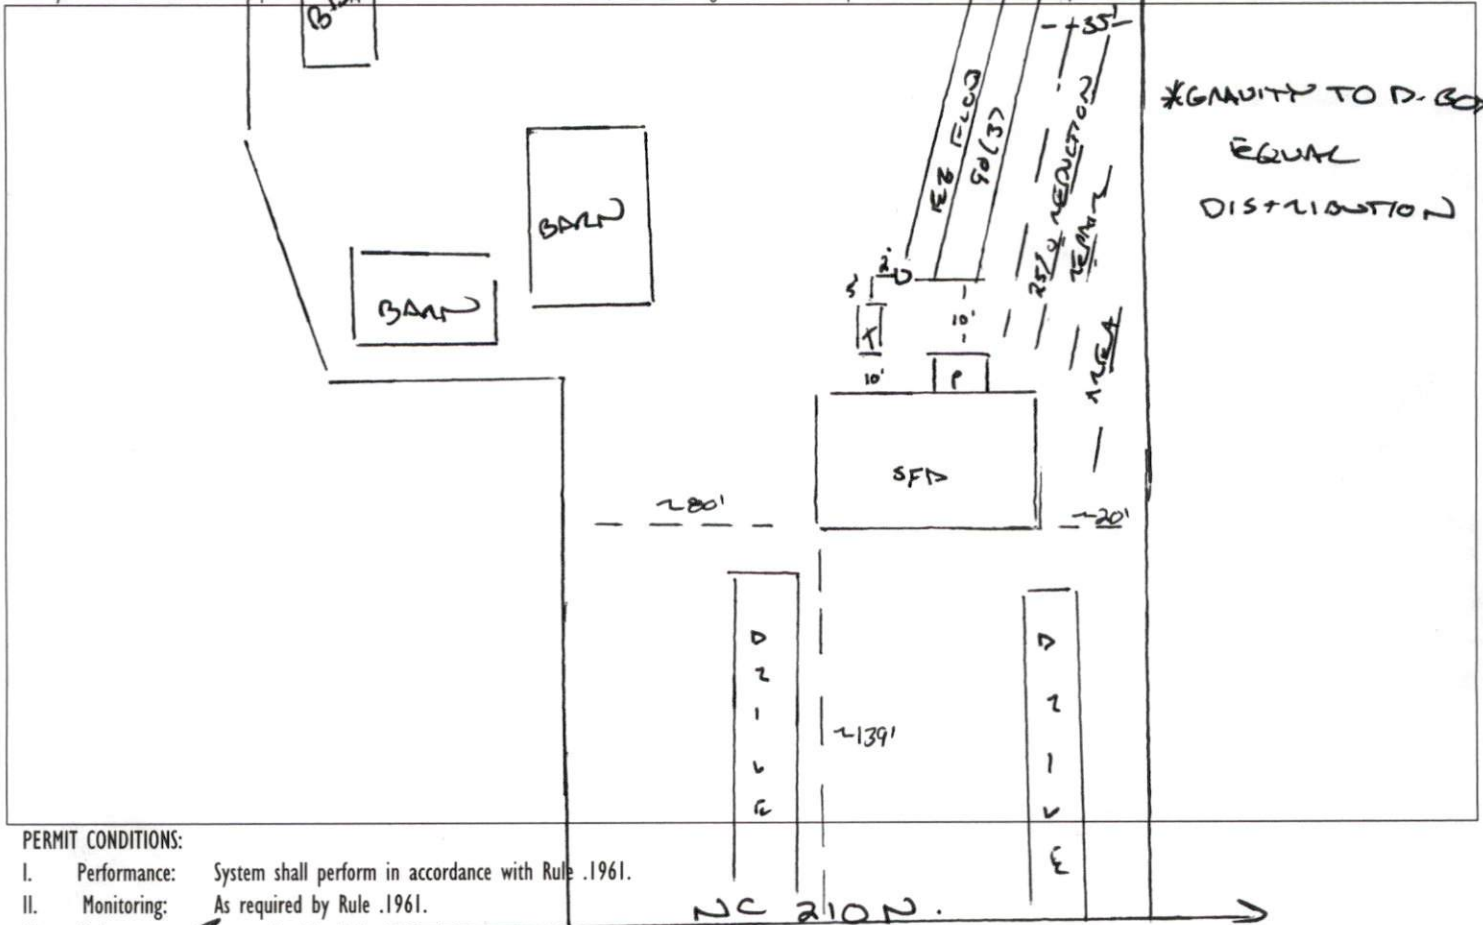

PERMIT CONDITIONS:

- I. Performance: System shall perform in accordance with Rule .1961.
- II. Monitoring: As required by Rule .1961.
- III. Maintenance: required by Rule .1961. Other: _____
 Subsurface system operator required? Yes No
 If yes, see attached sheet for additional operation conditions, maintenance and reporting.
- IV. Operation: _____
- V. Other: _____

D-Box Pump Alarm H2O Line PWR Line

Following are the specifications for the sewage disposal system on the above captioned property.
 Type of system: Conventional Other FE2 FLOW IIIg Septic Tank: 1000 gallons Pump Tank: _____ gallons
 Subsurface No. of exact length width of depth of
 Drainage Field ditches 3 of each ditch 90 feet ditches 3 feet ditches 24 inches
 French Drain Required: _____ Linear feet

Authorized State Agent [Signature] Date 10/18/2021