

Harnett County Department of Public Health

Operation Permit

PERMIT # SFD 2102-002712

New Installation Septic Tank Nitrification Line Repair Expansion

PROPERTY LOCATION: 6395 NC 210 N.

Name: (owner) WARREN ADAMS SUBDIVISION LACOMA E. ADAMS LOT # 1

System Installer: CLINT ADAMS


Basement with plumbing: Garage Number of Bedrooms 3

Type of Water Supply: Community Public Well Distance from well NA feet

System Type: 25% REDUCTION S.S. IIS Types V and VI Systems expire in 5 years.

(In accordance with Table V a) Owner must contact Health Department 6 months prior to expiration for permit renewal.

This system has been installed in compliance with applicable North Carolina General Statutes, Rules for Sewage Treatment and Disposal, and all conditions of the Improvement Permit and Construction Authorization.

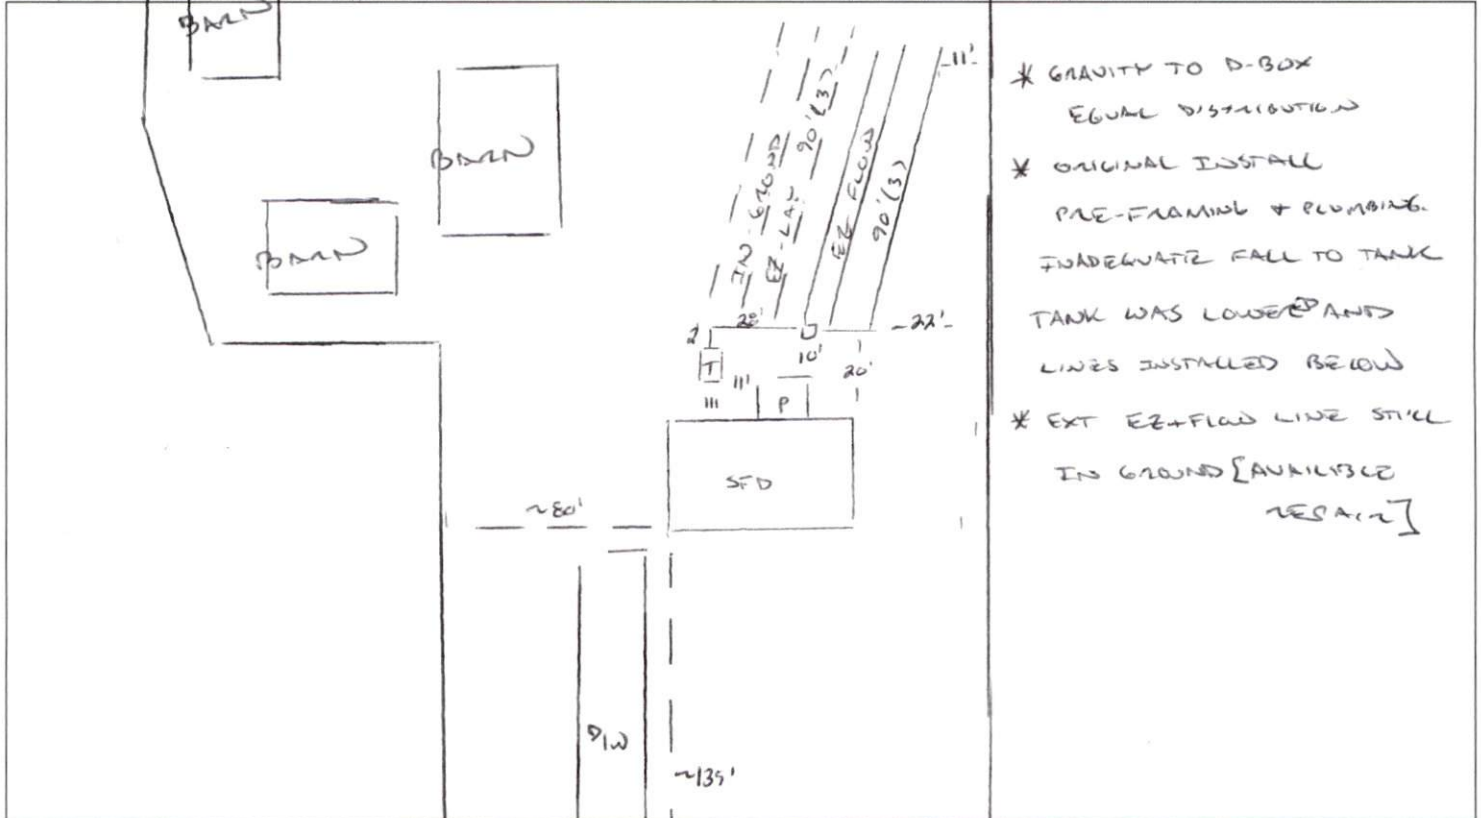

- * GRAVITY TO D-BOX EQUAL DISTRIBUTION
- * ORIGINAL INSTALL PRE-FRAMING + PLUMBING. INADEQUATE FALL TO TANK TANK WAS LOWERED AND LINES INSTALLED BELOW
- * EXT EZ+FLOW LINE STILL IN GROUND [ANALYZE REPAIR]

PERMIT CONDITIONS:

I. Performance: System shall perform in accordance with Rule .1961.

II. Monitoring: As required by Rule .1961.

III. Maintenance: As required by Rule .1961. Other: NC 210 N.
 Subsurface system operator required? Yes No
 If yes, see attached sheet for additional operation conditions, maintenance and reporting.

IV. Operation: _____
 V. Other: _____

D-Box Pump Alarm H2O Line PWR Line

Following are the specifications for the sewage disposal system on the above captioned property.

Type of system: Conventional Other EZ FLOW IIS Septic Tank: 1000 gallons Pump Tank: _____ gallons
 Subsurface No. of exact length width of depth of
 Drainage Field ditches 3 of each ditch 90 feet ditches 3 feet ditches 26 inches
 French Drain Required: _____ Linear feet

Authorized State Agent [Signature] Date 02/10/2022