


ROOF PLAN
1/4" = 1'-0"



ROOF PLAN ELEV. 'B'
1/4" = 1'-0"

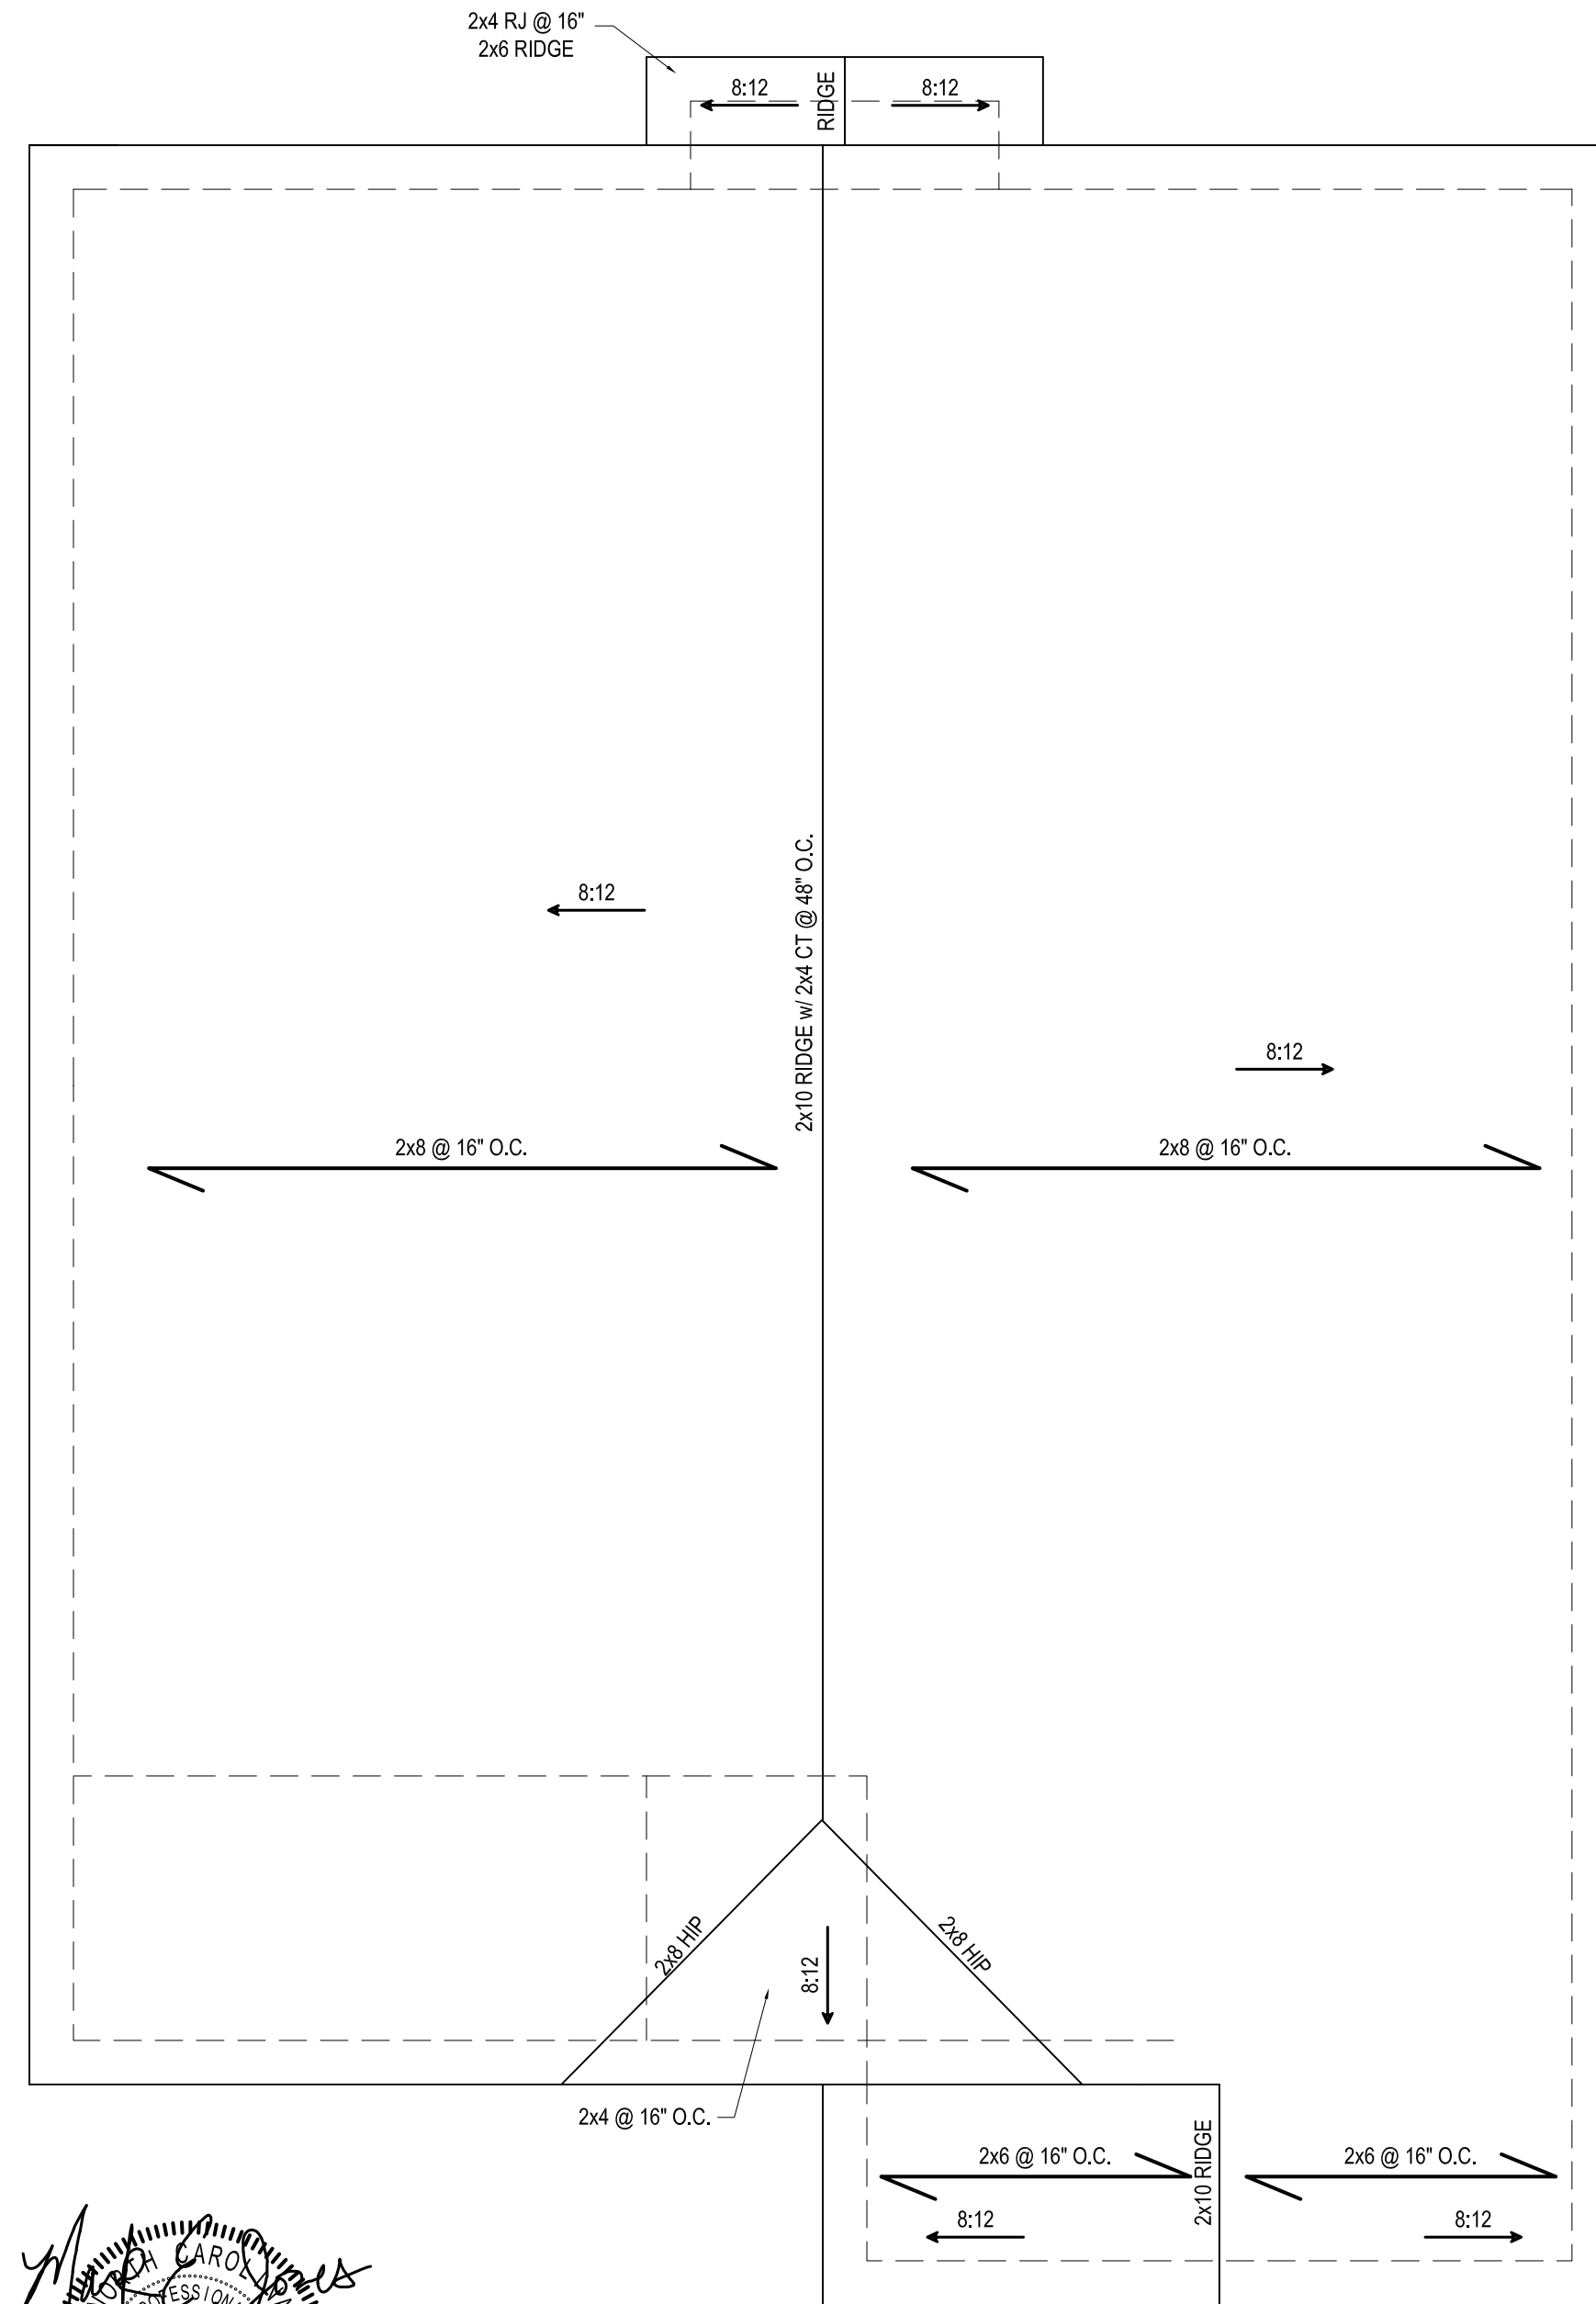