



RIGHT SIDE ELEVATION ELEVATION
SCALE: 1/4"=1'

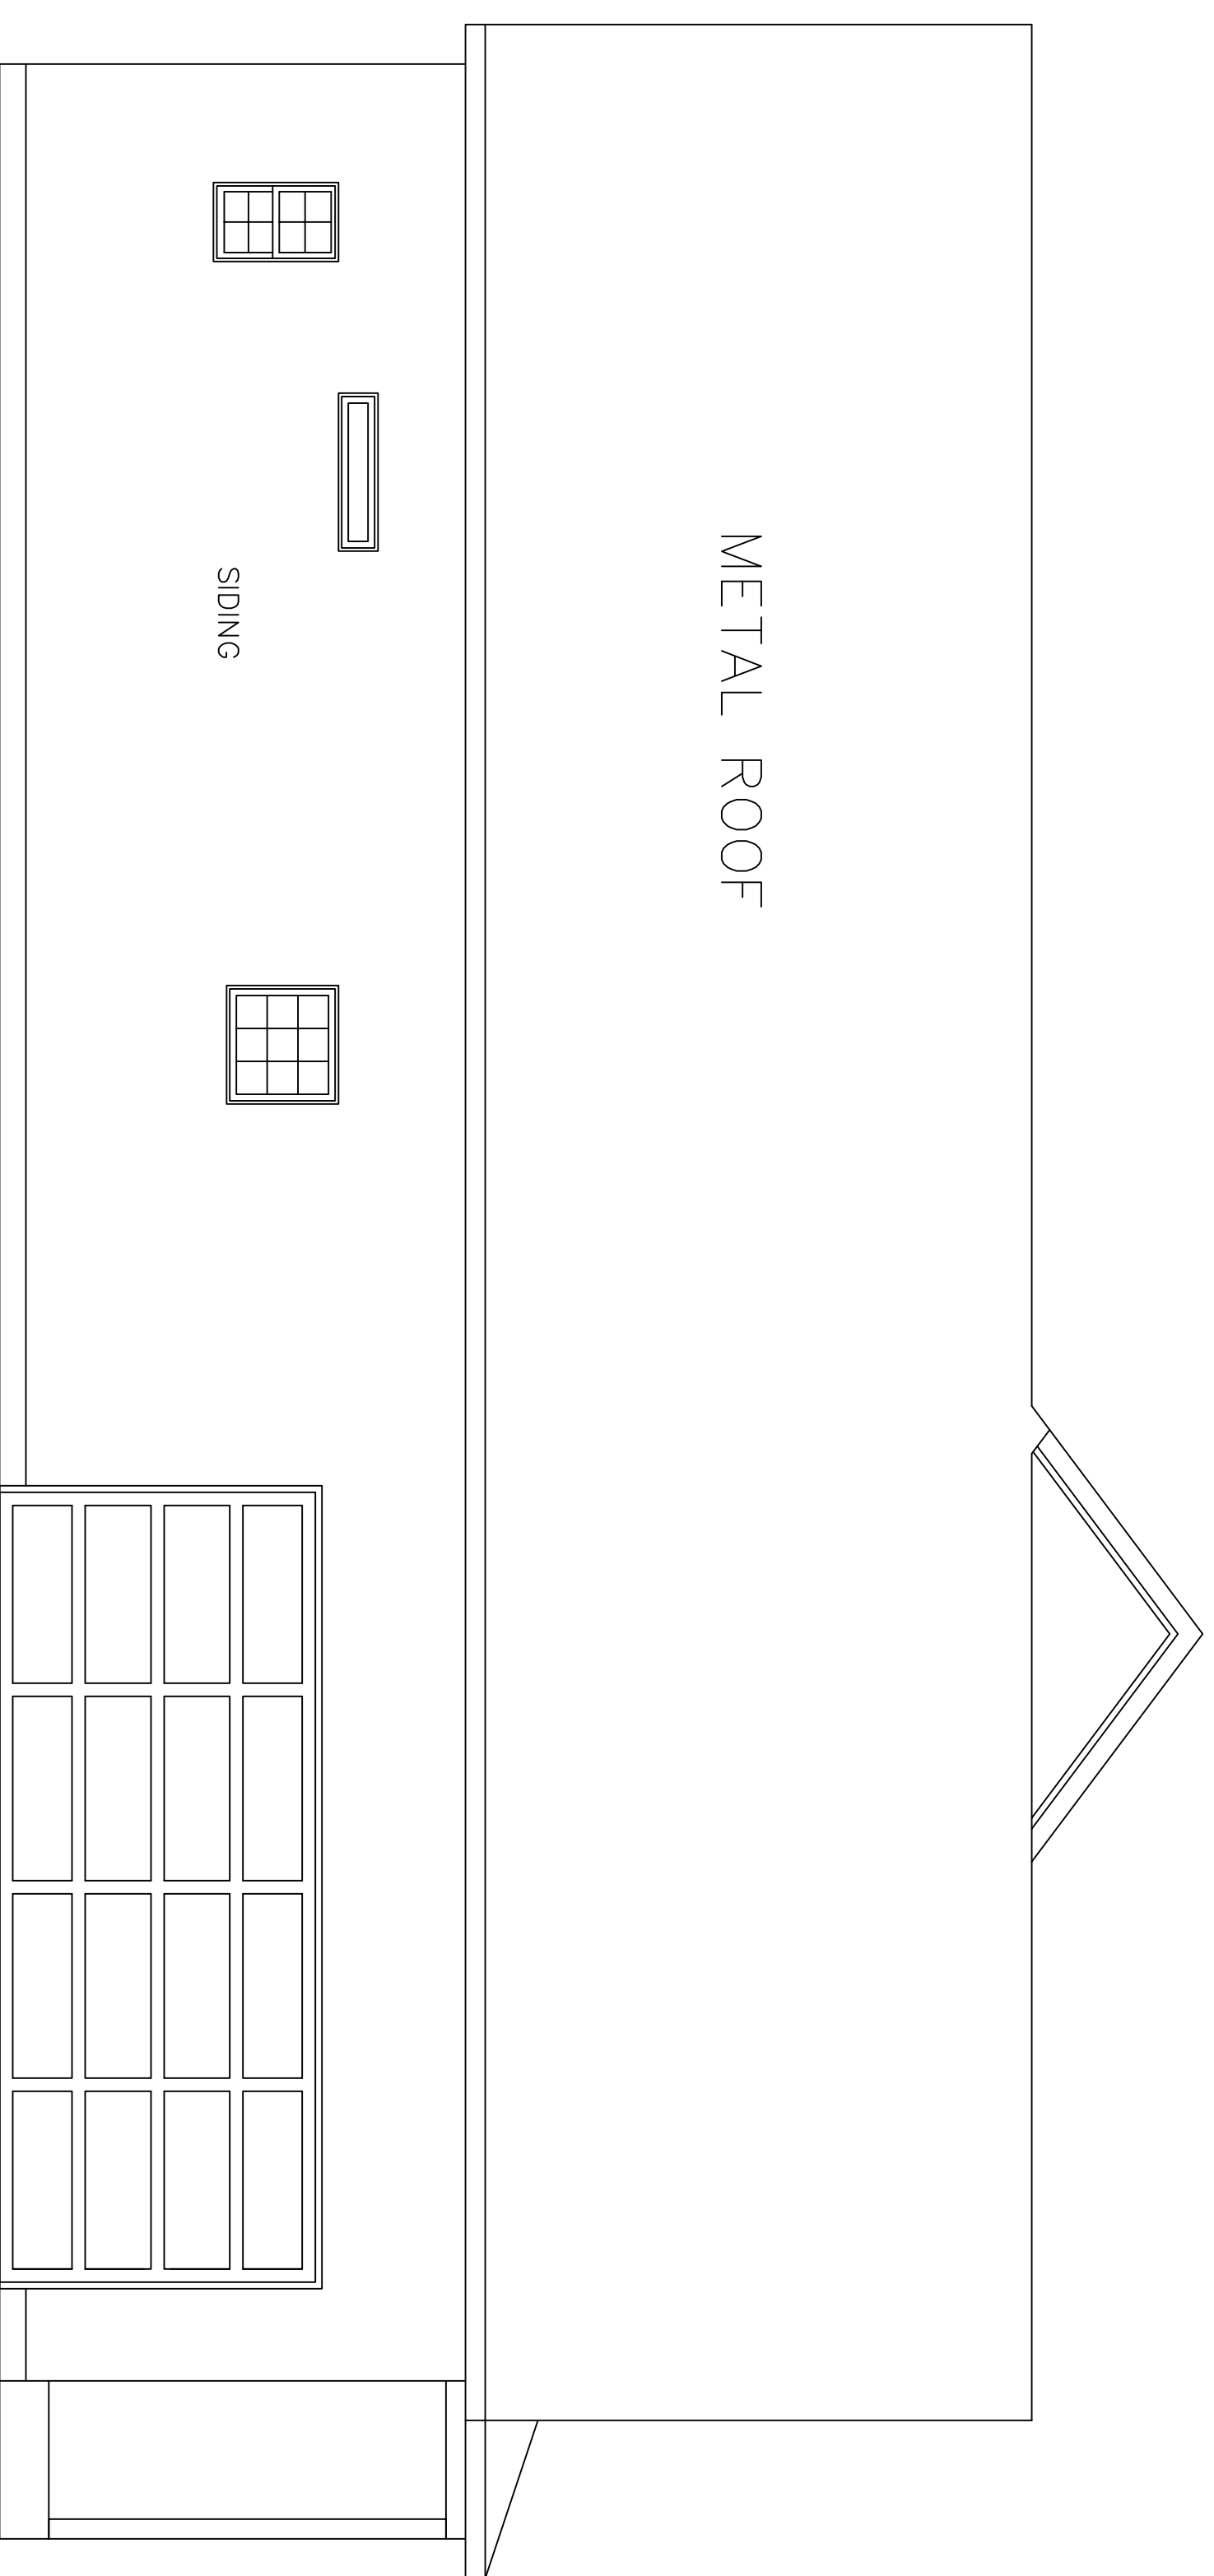

LEFT SIDE ELEVATION ELEVATION
SCALE: 1/4"=1'

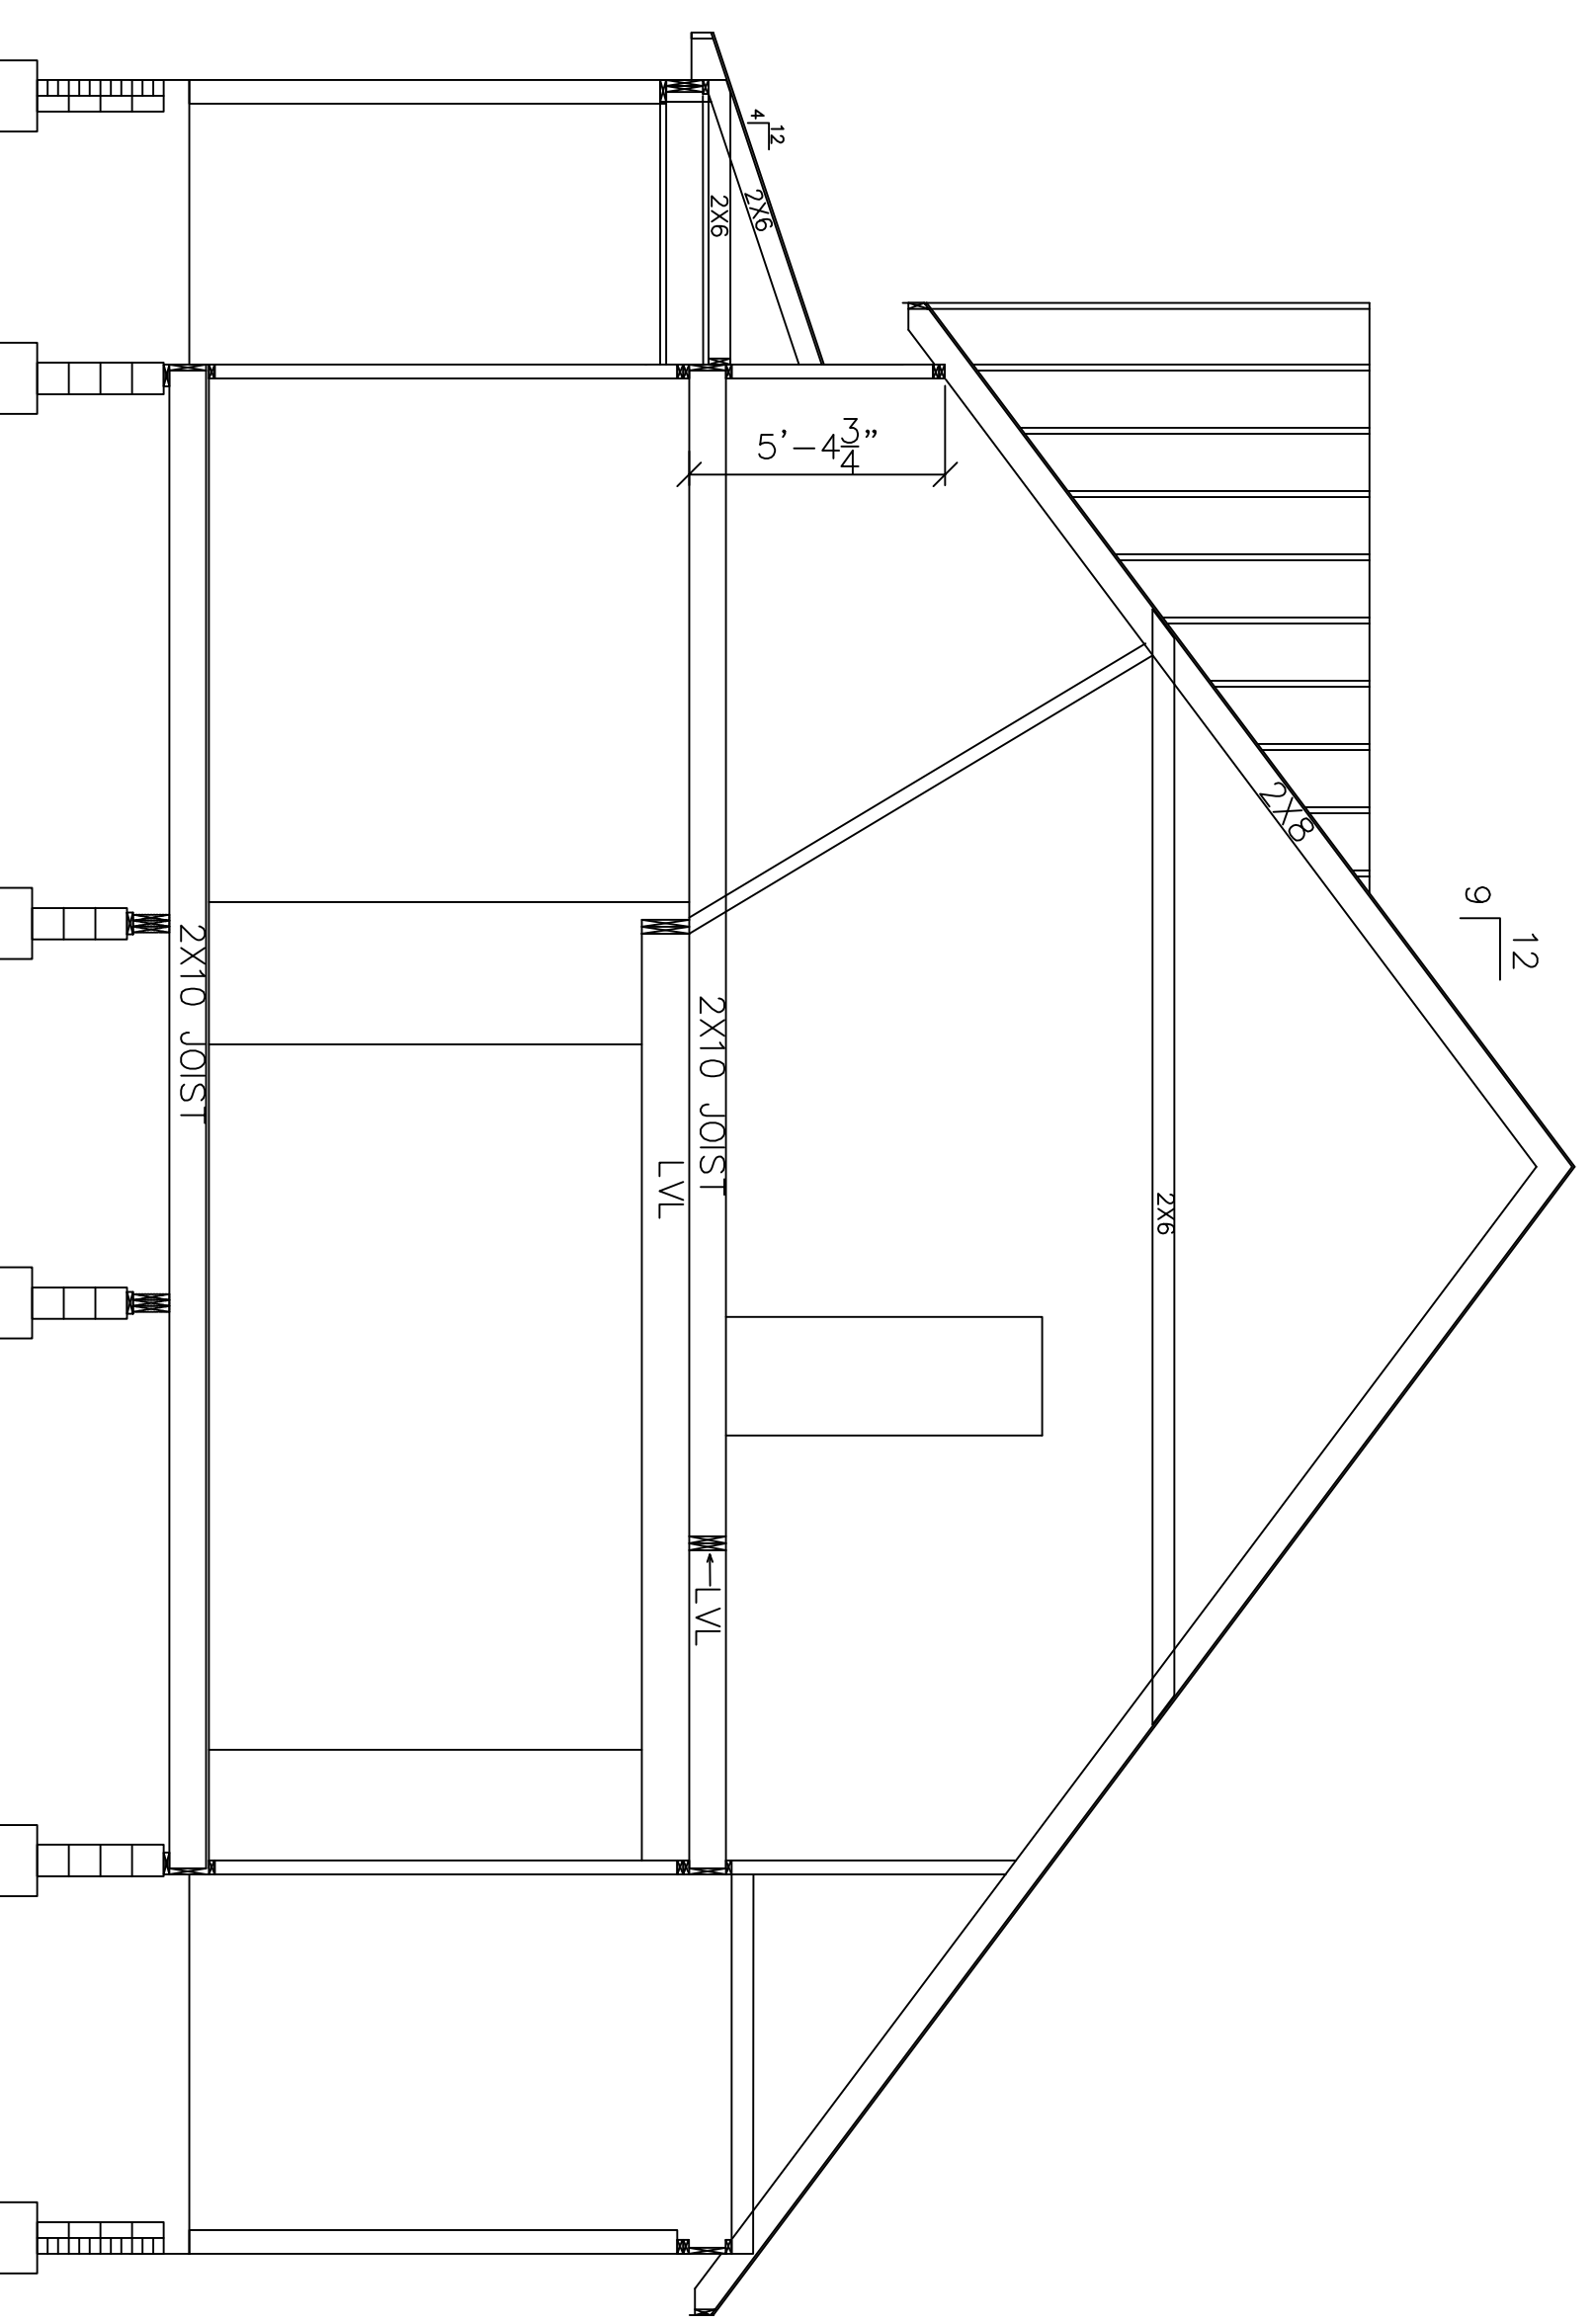

SECTION AA
SCALE: 1/4"=1'