

# Harnett County Department of Public Health

PERMIT # SPD 2109-00412

## Operation Permit

321703

New Installation  Septic Tank  Nitrification Line  Repair  Expansion

PROPERTY LOCATION: 98 CROWNVIEW LN. (HODGES CHAPEL RD)

Name: (owner) MT HOMES LLC SUBDIVISION CROWNVIEW MEADOWS LOT # 7

System Installer: EASTON SEPTIC - SHANE McDOWELL

Basement with plumbing:  Garage  Number of Bedrooms 4


Type of Water Supply:  Community  Public  Well Distance from well NA feet

System Type: 25% REDUCTION STD. III B Types V and VI Systems expire in 5 years.

(In accordance with Table V a)

Owner must contact Health Department 6 months prior to expiration for permit renewal.

This system has been installed in compliance with applicable North Carolina General Statutes, Rules for Sewage Treatment and Disposal, and all conditions of the Improvement Permit and Construction Authorization.

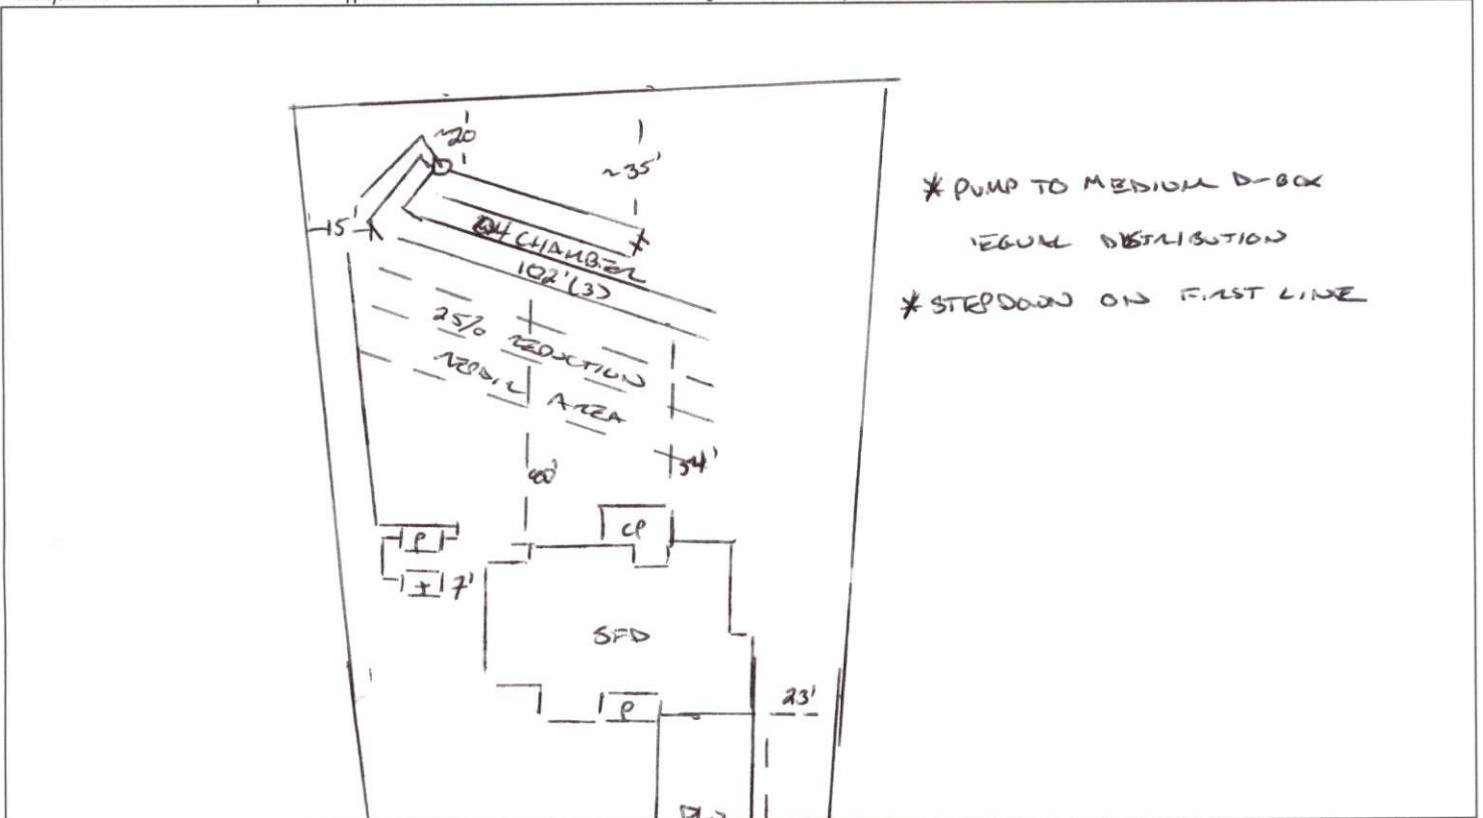

**PERMIT CONDITIONS:**

- I. Performance: System shall perform in accordance with Rule .1961.
- II. Monitoring: As required by Rule .1961.
- III. Maintenance: As required by Rule .1961. Other: \_\_\_\_\_  
 Subsurface system operator required? Yes  No   
 If yes, see attached sheet for additional operation conditions, maintenance and reporting.
- IV. Operation: \_\_\_\_\_
- V. Other: \_\_\_\_\_

D-Box  Pump  Alarm  H2O Line  PWR Line

Following are the specifications for the sewage disposal system on the above captioned property.

Type of system:  Conventional  Other 04 CHAMBER III B Septic Tank 1250 gallons Pump Tank 1250 gallons  
 Subsurface No. of exact length width of depth of  
 Drainage Field ditches 3 of each ditch 102 feet ditches 3 feet ditches 24 inches  
 French Drain Required: \_\_\_\_\_ Linear feet

Authorized State Agent [Signature] Date 05/12/2022