

# Harnett County Department of Public Health

## Operation Permit

PERMIT # SFD2110-0007

New Installation  Septic Tank  Nitrification Line  Repair  Expansion

PROPERTY LOCATION AC 50100 56 COTTON ROAD (S/N 1426)

Name: (owner) TRAVIS E. MCKEY DAWSON SUBDIVISION TRAVIS DAWSON LOT # 252

System Installer: CLINT ADAMS


Basement with plumbing:  Garage  Number of Bedrooms 4

Type of Water Supply:  Community  Public  Well Distance from well N/A feet

System Type: 25% REDUCTION SYSTEM ILLG Types V and VI Systems expire in 5 years.

(In accordance with Table V a) Owner must contact Health Department 6 months prior to expiration for permit renewal.

This system has been installed in compliance with applicable North Carolina General Statutes, Rules for Sewage Treatment and Disposal, and all conditions of the Improvement Permit and Construction Authorization.

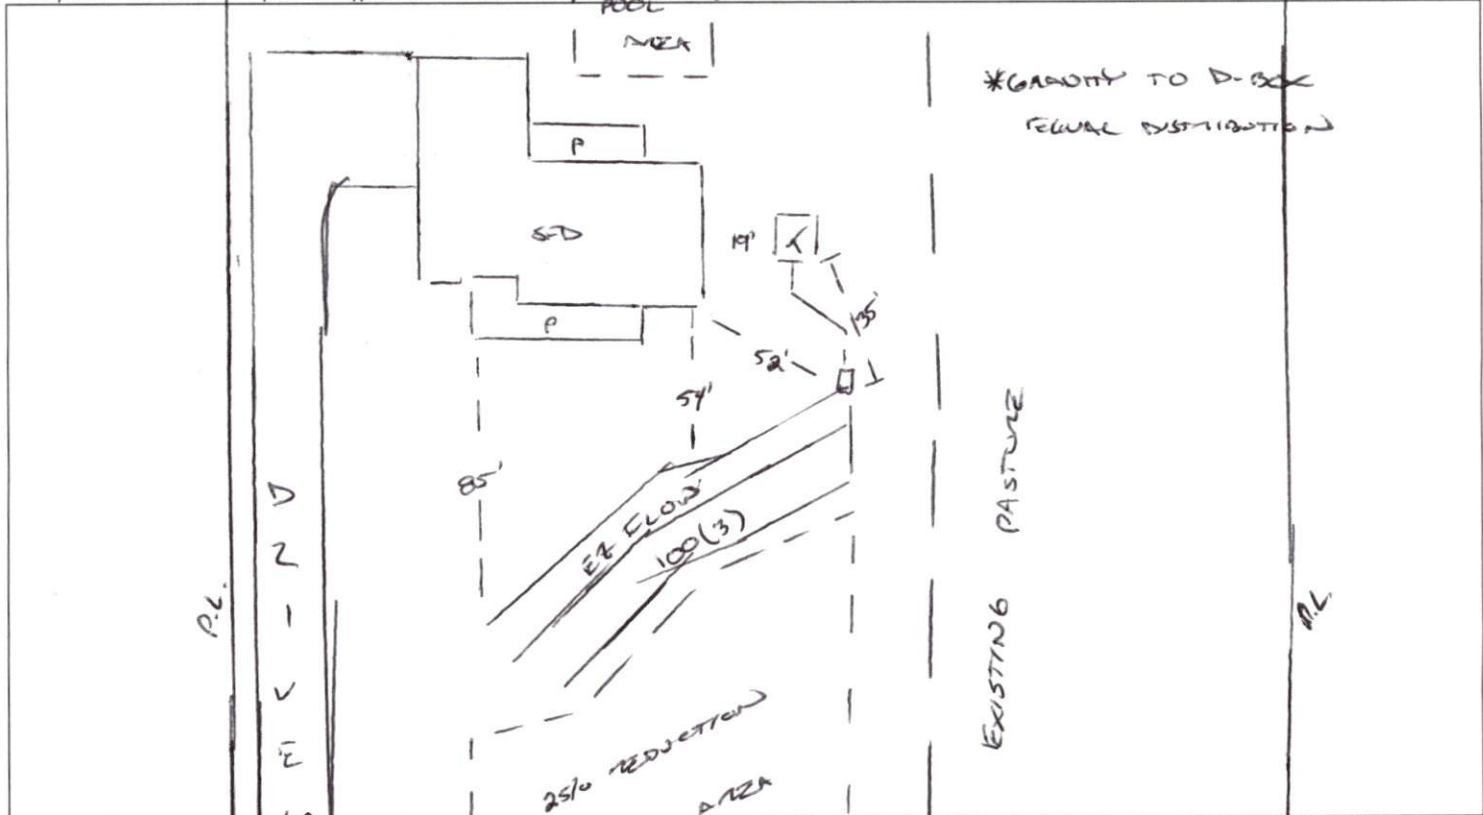

**PERMIT CONDITIONS:**

- I. Performance: System shall perform in accordance with Rule .1961.
- II. Monitoring: As required by Rule .1961.
- III. Maintenance: As required by Rule .1961. Other: Subsurface system operator required? Yes  No  If yes, see attached sheet for additional operation conditions, maintenance and reporting.
- IV. Operation: \_\_\_\_\_
- V. Other: \_\_\_\_\_

D-Box  Pump  Alarm  H2O Line  PWR Line

Following are the specifications for the sewage disposal system on the above captioned property.

Type of system:  Conventional  Other EE FLOW ILLG Septic Tank: \_\_\_\_\_ gallons Pump Tank: \_\_\_\_\_ gallons  
 Subsurface No. of exact length width of depth of  
 Drainage Field ditches 3 of each ditch 100 feet ditches 3 feet ditches 20 inches  
 French Drain Required: \_\_\_\_\_ Linear feet

Authorized State Agent [Signature] Date 07/12/2022