

# Harnett County Department of Public Health

## Operation Permit

PERMIT # SEP 2110-0101

SM 1412

New Installation    Septic Tank    Nitrification Line    Repair    Expansion

PROPERTY LOCATION: 21 ROYAL ELLA CT. (CHRISTIAN CT RD.)

Name: (owner) DAVIDSON HOMES LLC   SUBDIVISION PRINCE PLACE   LOT # 9

System Installer: FULL CIRCLE ENVIRONMENTAL

Basement with plumbing:  Garage  Number of Bedrooms 4


Type of Water Supply:  Community    Public    Well   Distance from well NA feet

System Type: 25% REDUCTION SYSTEM III B   Types V and VI Systems expire in 5 years.

(In accordance with Table V a)

Owner must contact Health Department 6 months prior to expiration for permit renewal.

This system has been installed in compliance with applicable North Carolina General Statutes, Rules for Sewage Treatment and Disposal, and all conditions of the Improvement Permit and Construction Authorization.

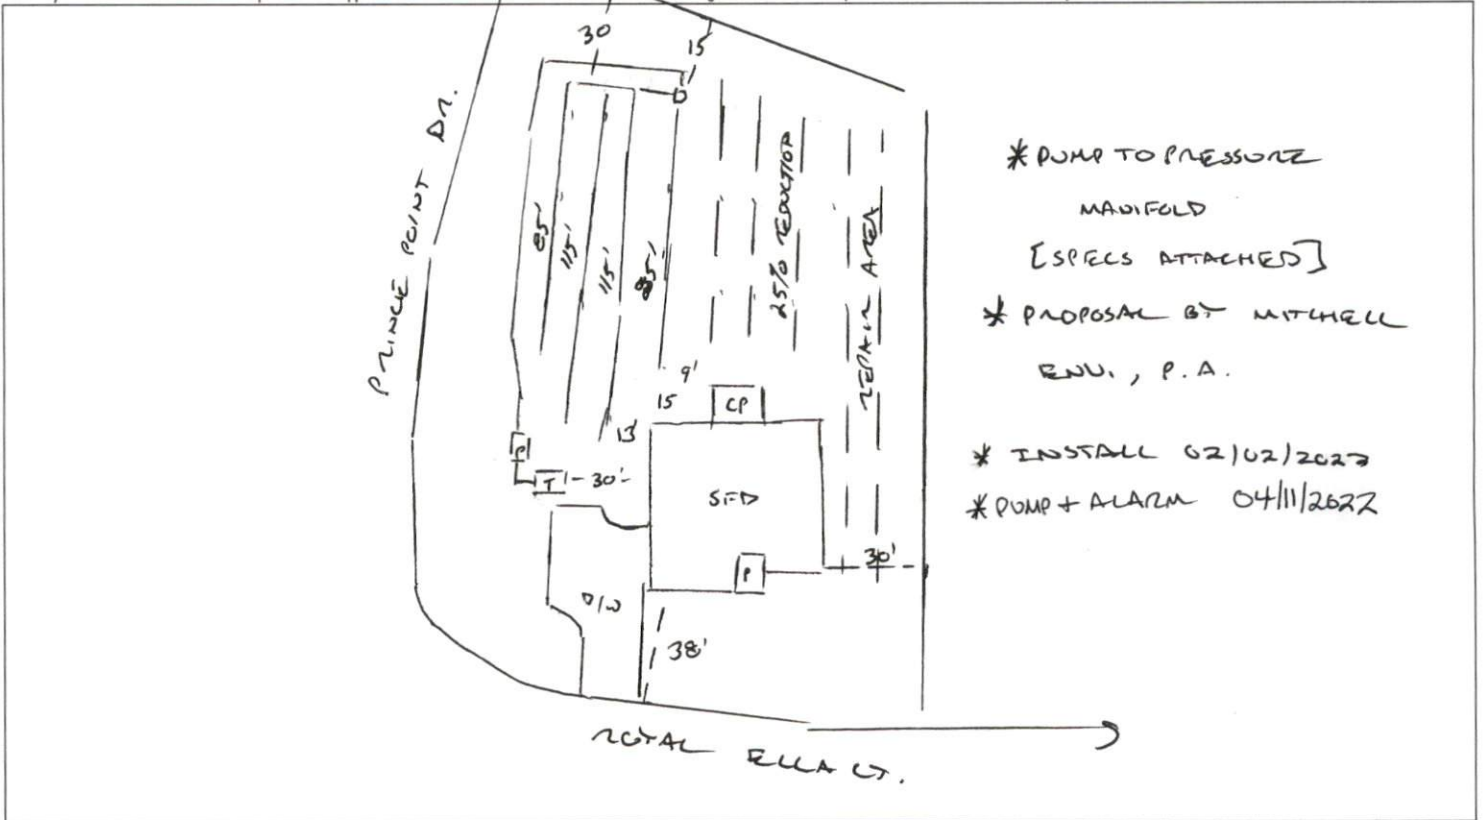

\* PUMP TO PRESSURE  
MANIFOLD  
[SPECS ATTACHED]  
\* PROPOSAL BY MITCHELL  
ENV., P.A.  
\* INSTALL 02/02/2022  
\* PUMP + ALARM 04/11/2022

**PERMIT CONDITIONS:**

- I. Performance: System shall perform in accordance with Rule .1961.
- II. Monitoring: As required by Rule .1961.
- III. Maintenance: As required by Rule .1961. Other: \_\_\_\_\_  
Subsurface system operator required? Yes  No   
If yes, see attached sheet for additional operation conditions, maintenance and reporting.
- IV. Operation: \_\_\_\_\_
- V. Other: \_\_\_\_\_

D-Box    Pump    Alarm    H2O Line    PWR Line

Following are the specifications for the sewage disposal system on the above captioned property.

Type of system:  Conventional    Other VEE FLOW   Septic Tank: 1000 gallons   Pump Tank: 1250 gallons  
Subsurface   No. of   exact length   85, 115, 115,   width of   depth of  
Drainage Field   ditches 4   of each ditch 85 feet   ditches 3 feet   ditches 24 inches  
French Drain Required: \_\_\_\_\_ Linear feet

Authorized State Agent [Signature]   Date 04/12/2022