

# Harnett County Department of Public Health

PERMIT # SPD 2111-0001

## Operation Permit

New Installation     Septic Tank     Nitrification Line     Repair     Expansion

PROPERTY LOCATION: 31407 WADE STEPHENS

Name: (owner) Chamberlain Homes LLC    SUBDIVISION Fieldstone Farms    LOT # 3

System Installer: Burattley + Sons


Basement with plumbing:     Garage     Number of Bedrooms 3

Type of Water Supply:  Community     Public     Well    Distance from well \_\_\_\_\_ feet

System Type: 50% Recycled Panel Block    Types V and VI Systems expire in 5 years.

(In accordance with Table V a)    Owner must contact Health Department 6 months prior to expiration for permit renewal.

This system has been installed in compliance with applicable North Carolina General Statutes, Rules for Sewage Treatment and Disposal, and all conditions of the Improvement Permit and Construction Authorization.

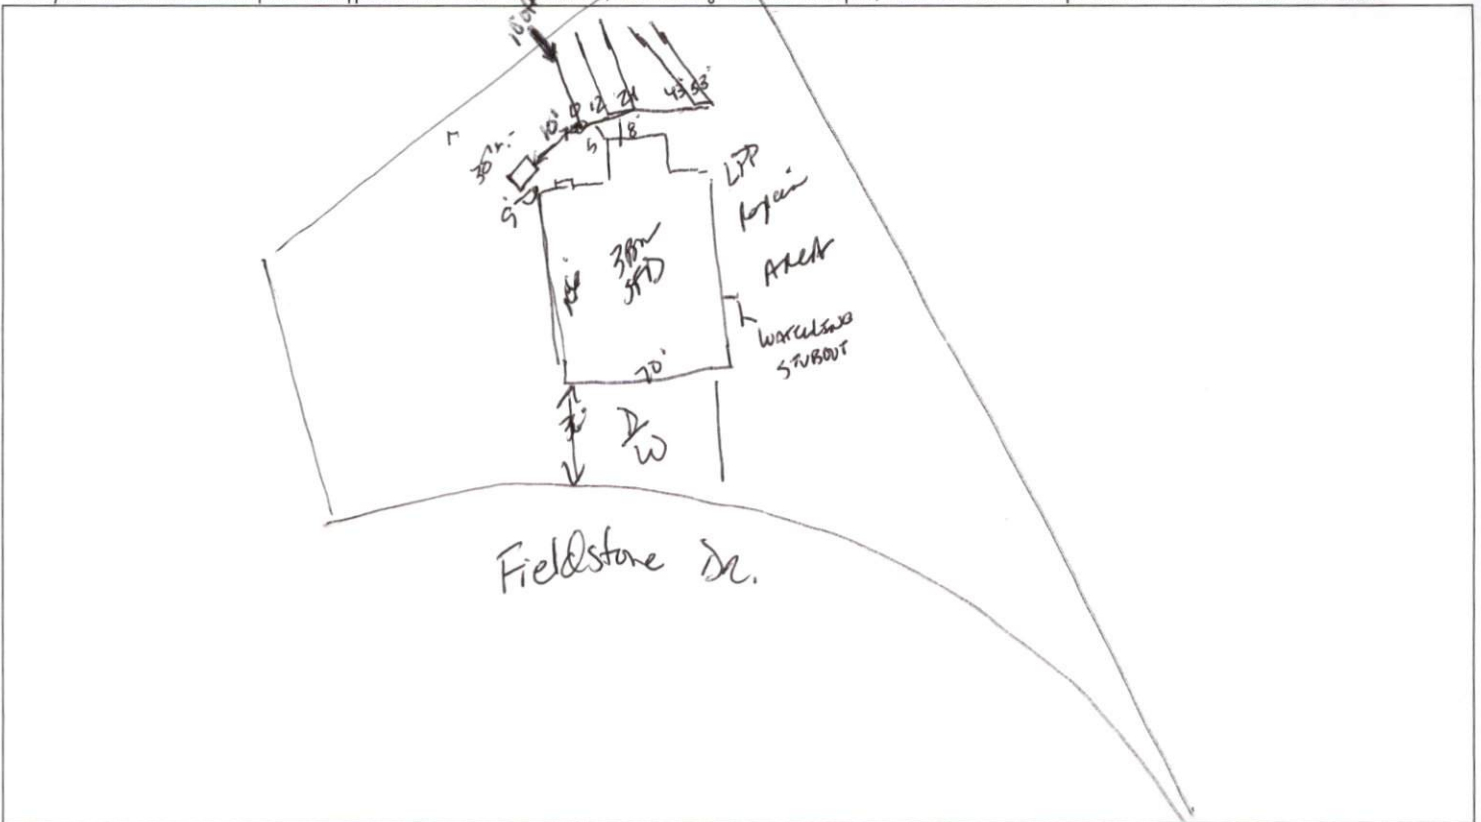

**PERMIT CONDITIONS:**

- I. Performance: System shall perform in accordance with Rule .1961.
- II. Monitoring: As required by Rule .1961.
- III. Maintenance: As required by Rule .1961. Other: \_\_\_\_\_  
Subsurface system operator required? Yes  No   
If yes, see attached sheet for additional operation conditions, maintenance and reporting.
- IV. Operation: \_\_\_\_\_
- V. Other: \_\_\_\_\_

\_\_\_\_\_ D-Box     \_\_\_\_\_ Pump     \_\_\_\_\_ Alarm     \_\_\_\_\_ H2O Line     \_\_\_\_\_ PWR Line

Following are the specifications for the sewage disposal system on the above captioned property.  
 Type of system:  Conventional     Other 50% Recycled Panel Block    Septic Tank: 1000 gallons    Pump Tank: \_\_\_\_\_ gallons  
 Subsurface    No. of    exact length    width of    depth of  
 Drainage Field    ditches 5    of each ditch 40 feet    ditches 2-3' feet    ditches 18" inches  
 French Drain Required: \_\_\_\_\_ Linear feet

Authorized State Agent James E. Markham    Date 4-28-22