

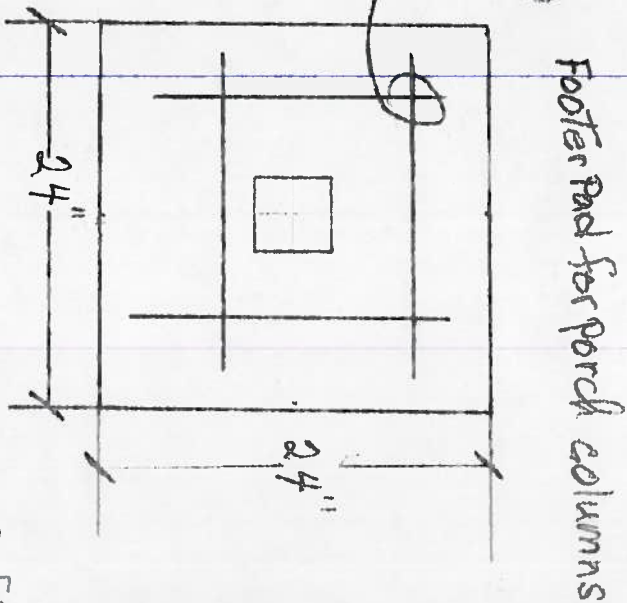


Max span of 7'. Add a pier footing

1/4" = 1' scale

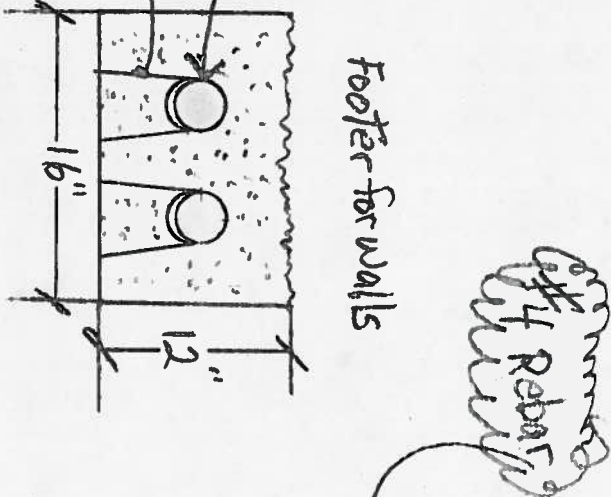

NOV-3-2021  
 Footer Plan  
 1 of 2

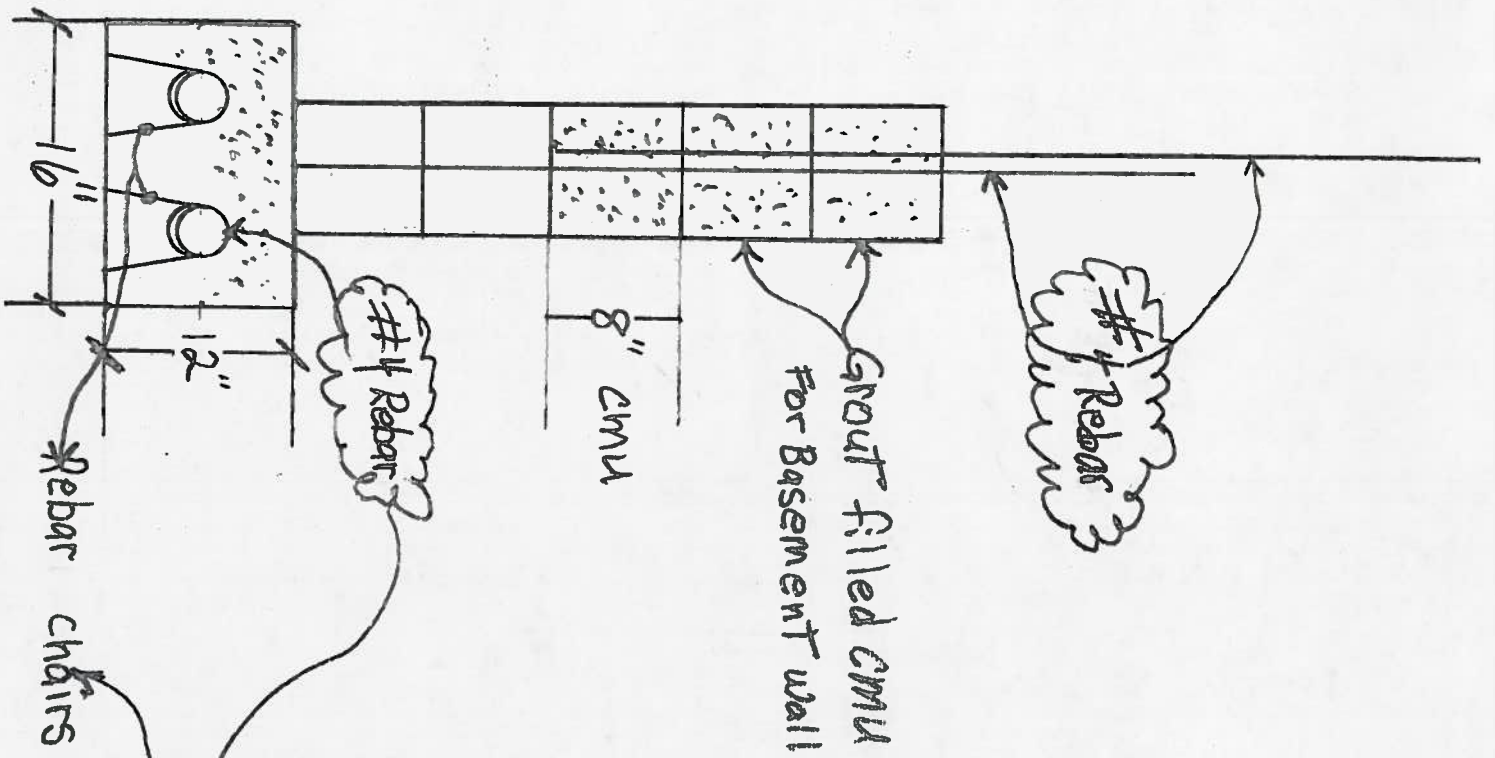

#5 rebar at 48" oc  
max for vertical  
reinforcement

- Notes
- Broken dotted lines For Footer - - - -
  - #4 Rebar
  - Basement walls 94"
  - unbalanced back fill 6'
  - ~~#4 Rebar vertical @ 56" o.c.~~